

Board of Zoning Adjustment
Staff Report
October 7, 2019



| | |
|--------------------------|--|
| Case No: | 19-CUP-0090 |
| Project Name: | Short Term Rental |
| Location: | 4004 South Fifth Street |
| Owner/Applicant: | Erika Howard |
| Jurisdiction: | Louisville Metro |
| Council District: | #15 –Kevin Triplett |
| Case Manager: | Steve Hendrix, Planning & Design Coordinator |

REQUEST

Conditional Use Permit to allow short term rental of a single family dwelling that is not the primary residence of the host in an R-5 Zoning District and Traditional Neighborhood Form District.

CASE SUMMARY/BACKGROUND

The 0.09 acre site is located on the west side of South Fifth Street between West Evelyn Avenue and Denmark Street within the Wyandotte/Oakdale neighborhood. The dwelling has three bedrooms; two on the main floor and one bedroom in the basement which has two points of access. Two parking credits are found in front of the house and four in the driveway.

Residential uses and a vacant parcel are adjacent to the site. A bar, liquor store and a day care center are located at the intersection of West Evelyn Avenue and South Fifth Street, within a C-1 zoning district. The property is close to both Churchill Downs and Cardinal Stadium.

There are no open enforcement cases and no other approved short term rentals within 600 feet.

STAFF FINDING / RECOMMENDATION

Based upon the information in the staff report and the testimony and evidence provided at the public hearing, the Board of Zoning Adjustment must determine if the proposal meets the standards established in the LDC for a Conditional Use Permit.

TECHNICAL REVIEW

There are no outstanding technical review items.

INTERESTED PARTY COMMENTS

A neighborhood meeting was held on July 27, 2019, but no invitees attended.

STANDARD OF REVIEW AND STAFF ANALYSIS FOR CONDITIONAL USE PERMIT

1. Is the proposal consistent with applicable policies of the Comprehensive Plan?

STAFF: The proposal does not conflict with Comprehensive Plan policies.

2. Is the proposal compatible with surrounding land uses and the general character of the area including factors such as height, bulk, scale, intensity, traffic, noise, odor, drainage, dust, lighting and appearance?

STAFF: When appropriately managed, the proposed use is compatible with surrounding development and land uses. No exterior construction or alterations to the building or the site will be required.

3. Are necessary on-site and off-site public facilities such as transportation, sanitation, water, sewer, drainage, emergency services, education and recreation adequate to serve the proposed use?

STAFF: The subject property is served by existing public utilities and facilities. The proposal will not create additional requirements for the site.

4. Does the proposal comply with the specific standards required to obtain the requested conditional use permit?

4.2.63 Short Term Rental Term Rental of a dwelling unit that is not the primary residence of the host or the Short Term Rental of a condominium unit that is the primary residence of the host in a R-R, R-E, R-1, R-2, R-3, R-4, R-5, U-N, R-5A, R-5B, R-6, R-7 or R-8A district and Short Term Rental of any dwelling unit in a TNZD district may be allowed upon the granting of a Conditional Use Permit. In addition to any conditions of approval, a short term rental and its host shall meet the following requirements:

- A. The maximum stay for a guest shall be 29 consecutive days. A dwelling unit rented to the same occupant 30 consecutive days or more is not considered a short term rental.

The applicant has been informed of this requirement.

- B. The dwelling unit shall be limited to a single short term rental contract at a time.

The applicant has been informed of this requirement.

- C. At no time shall more persons reside in the short term rental than two times the number of bedrooms plus two individuals, except where the licensed property is in excess of two acres in which case the occupancy limit shall be two times the number of bedrooms plus six individuals.

The dwelling has three bedrooms which will allow for eight guests.

D. The property on which the short term rental(s) is situated shall not be located closer than 600 feet (measured in a straight line from nearest property line to the nearest property line) to any property on which another approved short term rental that required a conditional use permit is situated. The provision shall not apply to a property in the TNZD district which required a conditional use permit even though it is the primary residence of the host.

As of the date of this report, there is no property with an approved Conditional Use Permit allowing short term rental that is not the primary residence of the host within 600' of the subject property,

E. The building in which the dwelling unit is located shall be a single-family residence, duplex, or condominium. If the short term rental is a condominium unit, the condominium unit must be the primary residence of the host. All conditional use permit applications for the short term rental of a condominium unit shall include evidence showing the applicable condominium association has taken action to approve the short term rental of the subject condominium. The evidence shall be provided in the form of minutes from an officially called meeting of the applicable condominium association board where in all condominium would be discussed and a majority of the board members voted in favor of permitting/allowing the short term rental of the subject condominium. In addition to notification required by Chapter 11 Part 5A, an applicant for a short term rental within a condominium shall provide notice of the Conditional Use Permit public hearing to all condominium owners within the association. Proof of notification shall be by way of affidavit. This provision shall not be waived or adjusted.

The structure is a single family dwelling.

F. Food and alcoholic beverages shall not be served by the host to any guest.

The applicant has been informed of this requirement.

G Outdoor signage which identifies the short term rental is prohibited in residential zoning districts.

The applicant has been informed of this requirement.

H. There shall be a sufficient amount of parking available for guests, as determined by the Board of Zoning Adjustment. The amount and location of parking shall be based on the land uses and density of the immediate vicinity.

The site has two parking credits along South Fifth Street and four spaces, if doubled stacked at the end of the driveway.

I. The short term rental and host shall meet all additional requirements set forth in the Louisville Metro Code of Ordinances.

The applicant has been informed of this requirement.

J. If the property is subject to two (2) or more substantiated civil and/or criminal complaints within a twelve (12) month period, the Planning Director may revoke the approval. When the Planning Director revokes an approval under this section, the owner and host shall be notified of the revocation and shall have thirty (30) days in which to request an appeal before the Board of Zoning Adjustment. If no appeal is requested, the revocation shall become final on the thirty-first (31) day after the initial action by the Director. Civil complaints include, but are not limited to, reported

violations of building, safety, property maintenance, nuisance, health and sanitation, fire, electrical, plumbing, and mechanical codes. Criminal complaints include, but are not limited to, reported drug activity, theft and criminal mischief.

The applicant has been informed of this requirement.

- K. Prior to commencement of any short term rental on the subject property, the host shall register the short term rental pursuant to the Louisville Metro Code of Ordinances. If the short term rental is not registered within thirty (30) days of the issuance of the conditional use permit, the permit shall become null and void.

The applicant has been informed of this requirement.

- L. An active registration for the short term rental, as required by the Louisville Metro Code of Ordinances, shall be maintained. No short term rentals may take place unless the registration is active and in the name of the current host and property owner. If the registration is not renewed and lapses for six months, or in the event of a change of ownership and/or host, a new registration is not issued within six months from the date of the change, the conditional use permit shall become null and void. In order to recommence short term rentals, a new conditional use permit must be granted if required by this Land Development Code.

The applicant has been informed of this requirement.

NOTIFICATION

| Date | Purpose of Notice | Recipients |
|------------------------|---------------------|--|
| 9/18/2019 9/19/2019 | Hearing before BOZA | 1 st and 2 nd tier adjoining property owners Registered Neighborhood Groups in Council District 8 |
| 9/20/2019 | Hearing before BOZA | Sign Posting |


ATTACHMENTS

1. Zoning Map
2. Aerial Photograph
3. 600 Foot Map
4. Neighborhood Meeting/Minutes
5. Floor Plan
6. Bedroom Pictures

Aerial Photograph




Map Created: 09/19/2019

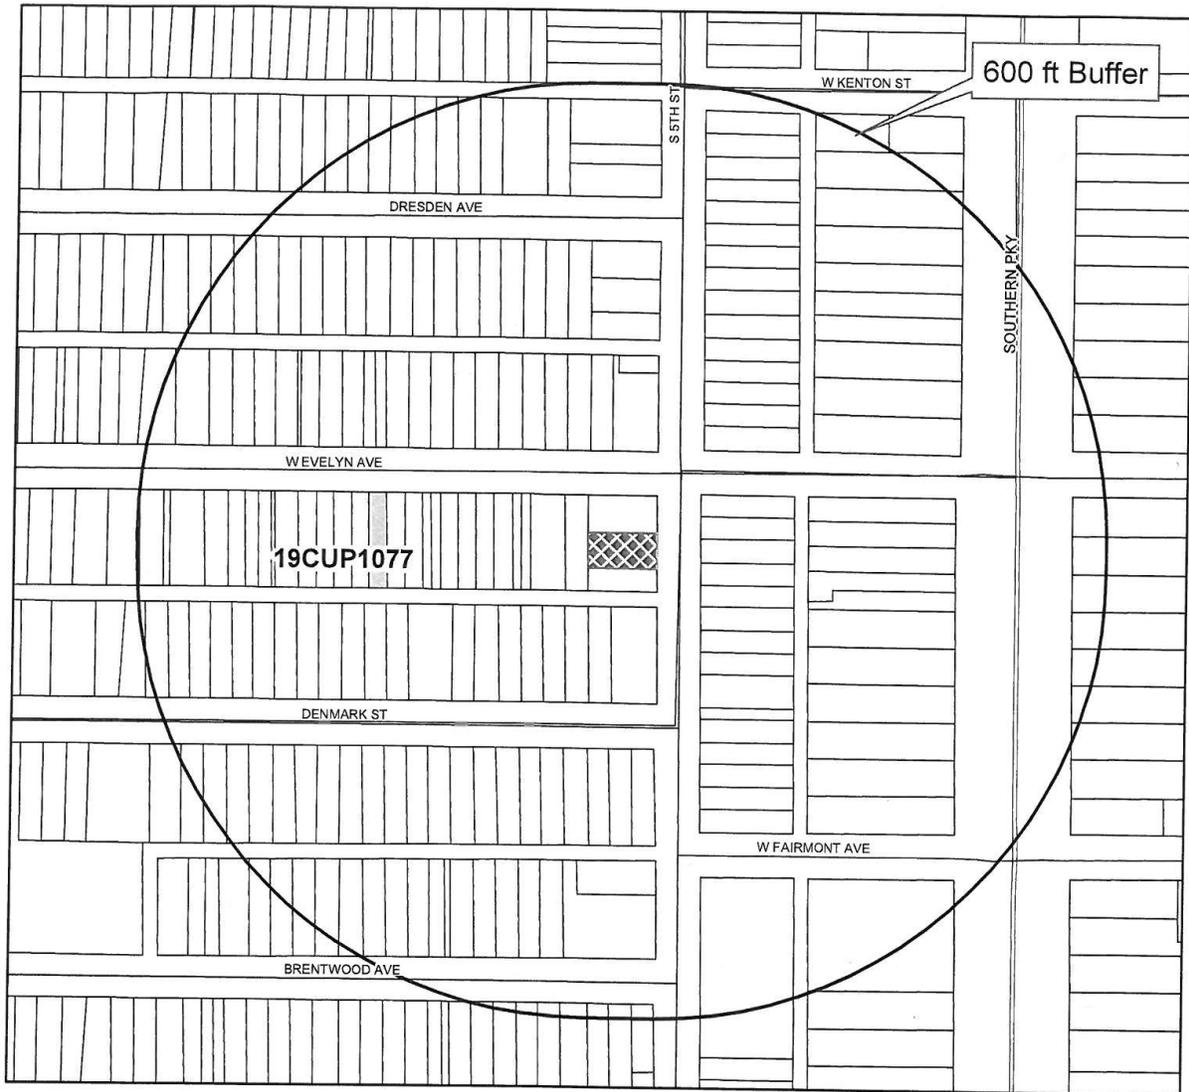

Legend

-  Buffer
-  Subject Site
-  Pending

**Proximity Map
#19-CUP-0090**

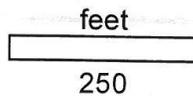

This map is subject to change upon the Board of Zoning Adjustment granting approvals to other Short Term Rental Conditional Use Permits.



Copyright (c) 2018, LOUISVILLE AND JEFFERSON COUNTY METROPOLITAN SEWER DISTRICT (MSD), LOUISVILLE WATER COMPANY (LWC), LOUISVILLE METRO GOVERNMENT and JEFFERSON COUNTY PROPERTY VALUATION ADMINISTRATOR (PVA). All Rights Reserved.

Dear Neighbor,

My name is Erika Howard and I am in the process of applying for a Conditional Use Permit for my house at 4004 South 5th Street. My goal is to use the house as a short term rental property. I would like to hold a neighborhood meeting during which we can discuss the details and you may voice any concerns regarding the process. The meeting will be at:

4004 S 5th Street
Louisville, KY 40214

on Saturday July 27th from 5-6PM

Thank you,

Erika Howard
513-207-5727

RECEIVED

JUL 29 2019

PERMITS &
DESIGN SERVICES

19 CUP 0090

4004 S 5th Street CUP - Neighborhood Meeting Attendance Sheet


Earl Howard

RECEIVED


JUL 29 2019

DESIGN SERVICES

19 CUP 0090

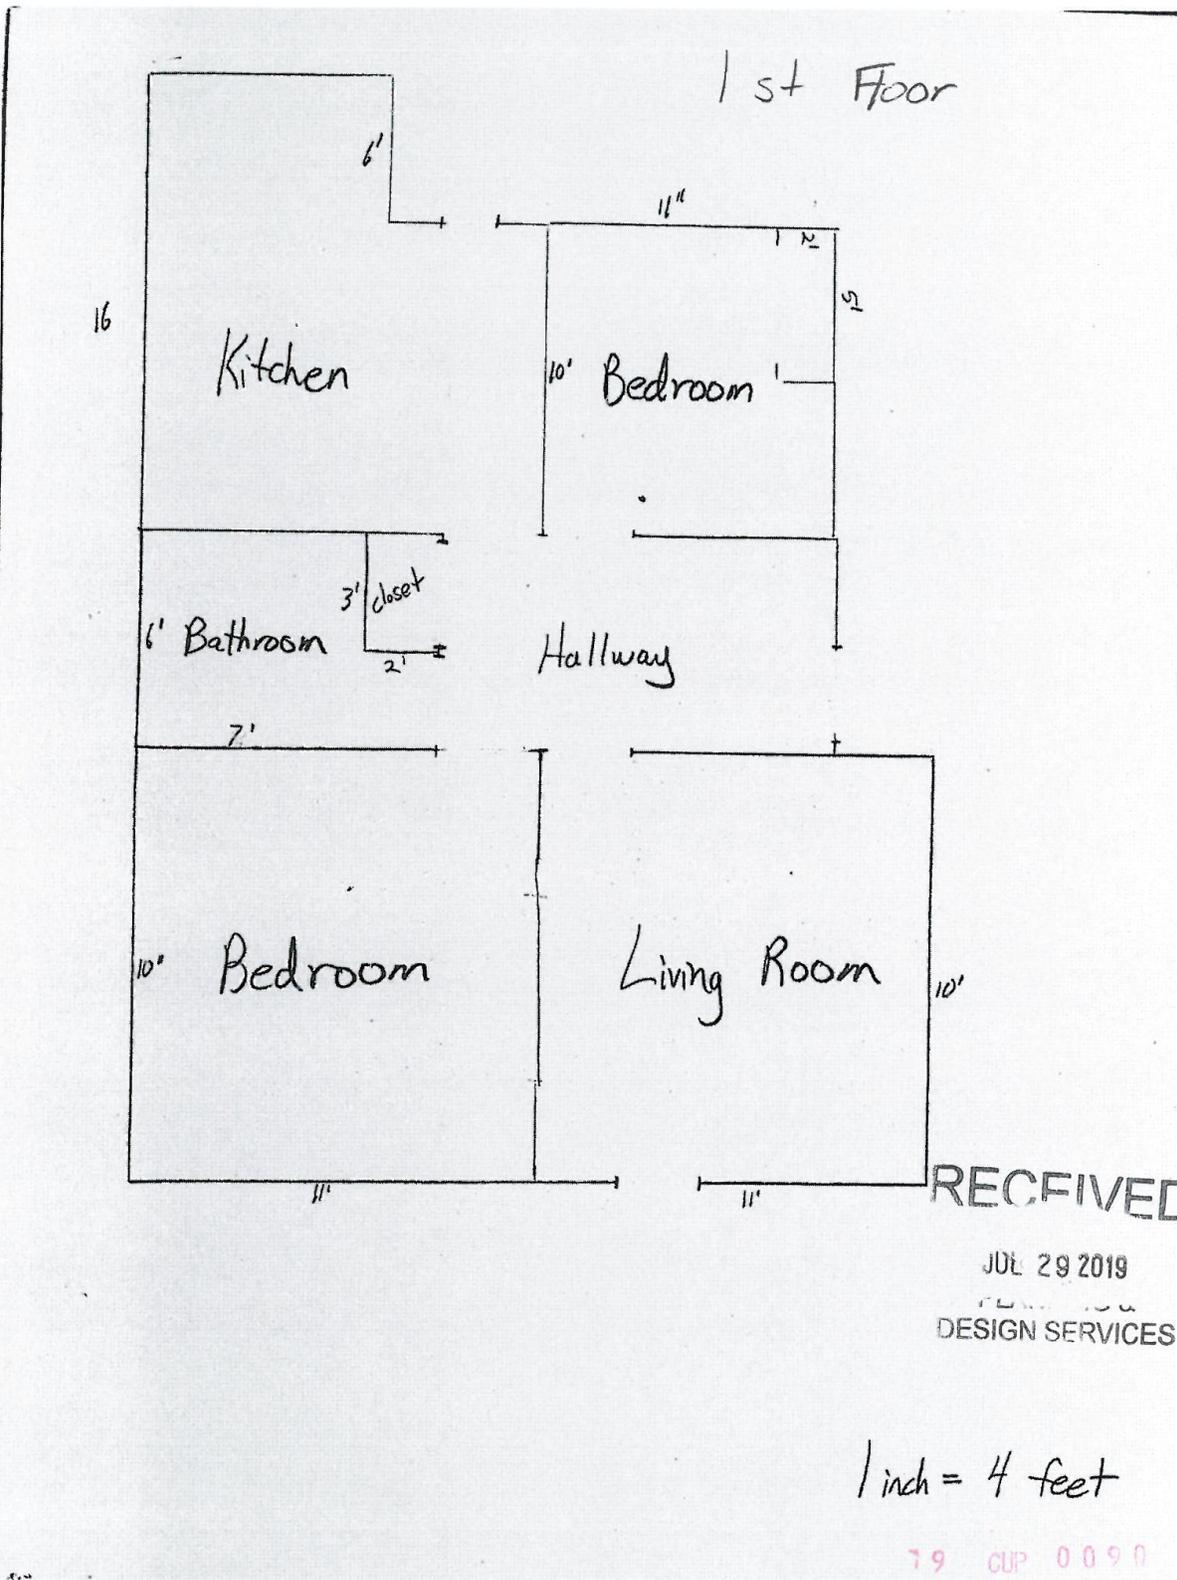

Basement

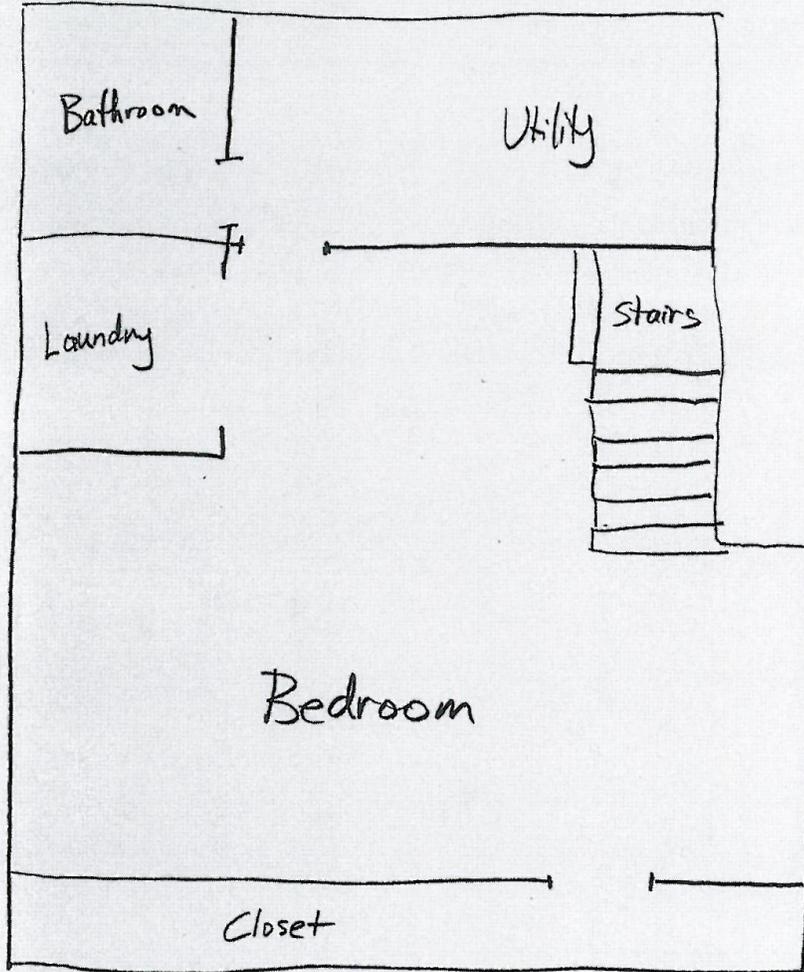



RECEIVED

JUL 29 2019

DESIGN SERVICES

1 inch = 4 feet

79 CUP 0090

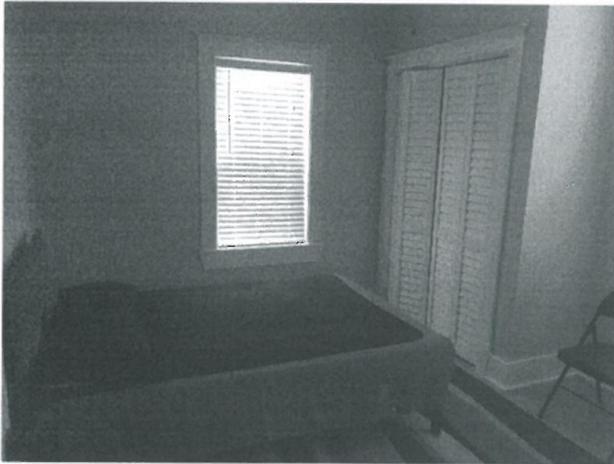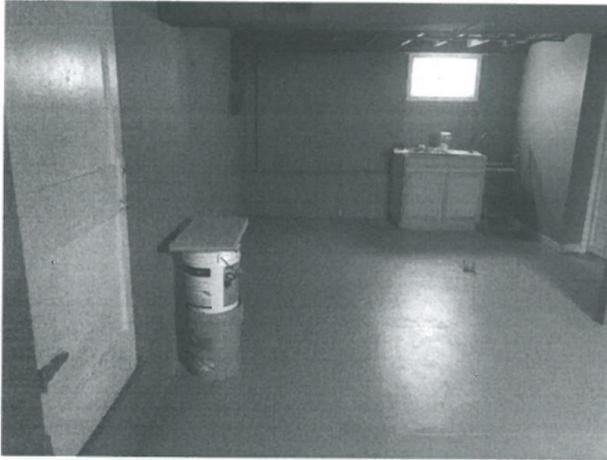

RECEIVED

JUL 29 2019

PERMITS &
DESIGN SERVICES

19 CUP 0090