



STUDIO A
architecture
2330 frankfort ave
louisville, ky 40206
p: (502) 589-8007
f: (502) 589-8004
www.studioaarch.com

Consultants

Project Name

TownePlace Suites

Corner of East Jefferson and
South 8th st
Louisville, KY

Client

**Athena
Hospitality**

Seal



**NOT FOR
CONSTRUCTION**

Revisions

No.	Description	Date


**SCHEMATIC
ELEVATIONS**

Project number 18-PJ-01

Date August 30, 2018

SD201

Scale 1/8" = 1'-0"

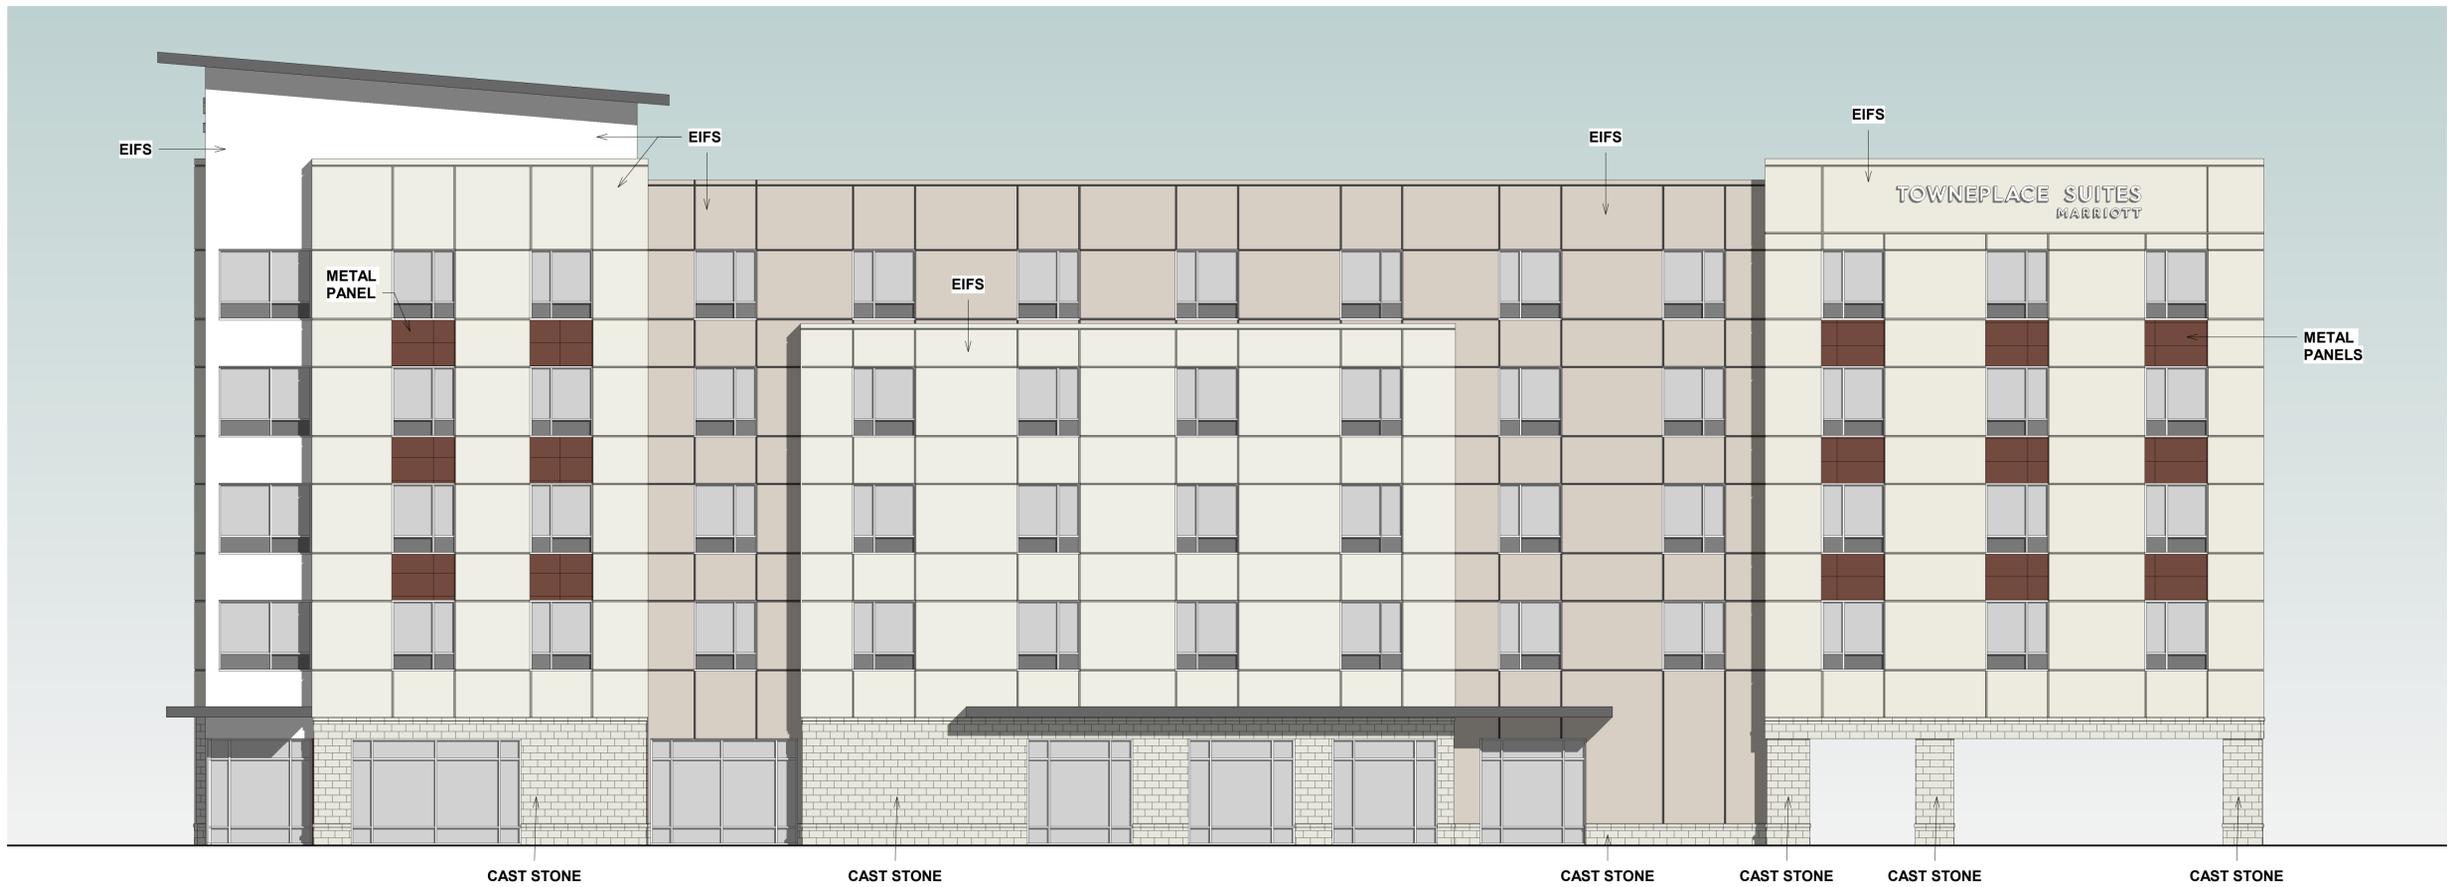

1 North Elevation
SD201 1/8" = 1'-0"

A

B

C

D

E

4

3

2

1



1 East Elevation
SD202 1/8" = 1'-0"



STUDIO A
architecture
2330 frankfort ave
louisville, ky 40206
p: (502) 589-8007
f: (502) 589-8004
www.studioaarch.com

Consultants

Project Name

TownePlace Suites

Corner of East Jefferson and South 8th st
Louisville, KY

Client

Athena Hospitality

Seal



NOT FOR CONSTRUCTION

Revisions

No.	Description	Date

SCHEMATIC ELEVATIONS

Project number 18-PJ-01
Date August 30, 2018

SD202

Scale 1/8" = 1'-0"

A

B

C

D

E

C:\Users\AAdmin\Documents\18-PJ-01_TownePlace_Arch.rvt 8/30/2018 9:38:45 AM

A

B

C

D

E

4

3

2

1



1 3D View 1
SD211

A

B

C

D

E



STUDIO A
architecture
2330 frankfort ave
louisville, ky 40206
p: (502) 589-8007
f: (502) 589-8004
www.studioaarch.com

Consultants

Project Name

**TownePlace
Suites**

Corner of East Jefferson and
South 8th st
Louisville, KY

Client

**Athena
Hospitality**

Seal



**NOT FOR
CONSTRUCTION**

Revisions

No.	Description	Date

**SCHEMATIC
RENDERINGS**

Project number 18-PJ-01
Date August 30, 2018

SD211

Scale

C:\Users\AAdmin\Documents\18-PJ-01_TownePlace_Suites_Arch.rvt 8/30/2018 9:38:48 AM

A

B

C

D

E

4

3

2

1



1 3D View 2
SD212

A

B

C

D

E



STUDIO A
architecture
2330 frankfort ave
louisville, ky 40206
p: (502) 589-8007
f: (502) 589-8004
www.studioaarch.com


Consultants

Project Name
TownePlace Suites

Corner of East Jefferson and South 8th st
Louisville, KY

Client
Athena Hospitality

Seal

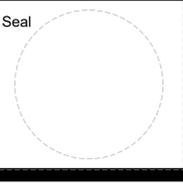

NOT FOR CONSTRUCTION

Revisions

No.	Description	Date

SCHEMATIC RENDERINGS

Project number 18-PJ-01
Date August 30, 2018

SD212

Scale

C:\Users\AAdmin\Documents\18-PJ-01_TownePlace_Admin.rvt 8/30/2018 9:38:52 AM

A

B

C

D

E

4

3

2

1



1 3D View 3
SD213

A

B

C

D

E



STUDIO A
architecture
2330 frankfort ave
louisville, ky 40206
p: (502) 589-8007
f: (502) 589-8004
www.studioaarch.com

Consultants

Project Name

**TownePlace
Suites**

Corner of East Jefferson and
South 8th st
Louisville, KY

Client

**Athena
Hospitality**

Seal



**NOT FOR
CONSTRUCTION**

Revisions

No.	Description	Date

**SCHEMATIC
RENDERINGS**

Project number 18-PJ-01
Date August 30, 2018

SD213

Scale

C:\Users\Admin\Documents\18-PJ-01_TownePlace_Suites_Admin.rvt 8/30/2018 9:38:56 AM