



Exterior Elevations

ELEVATION 2

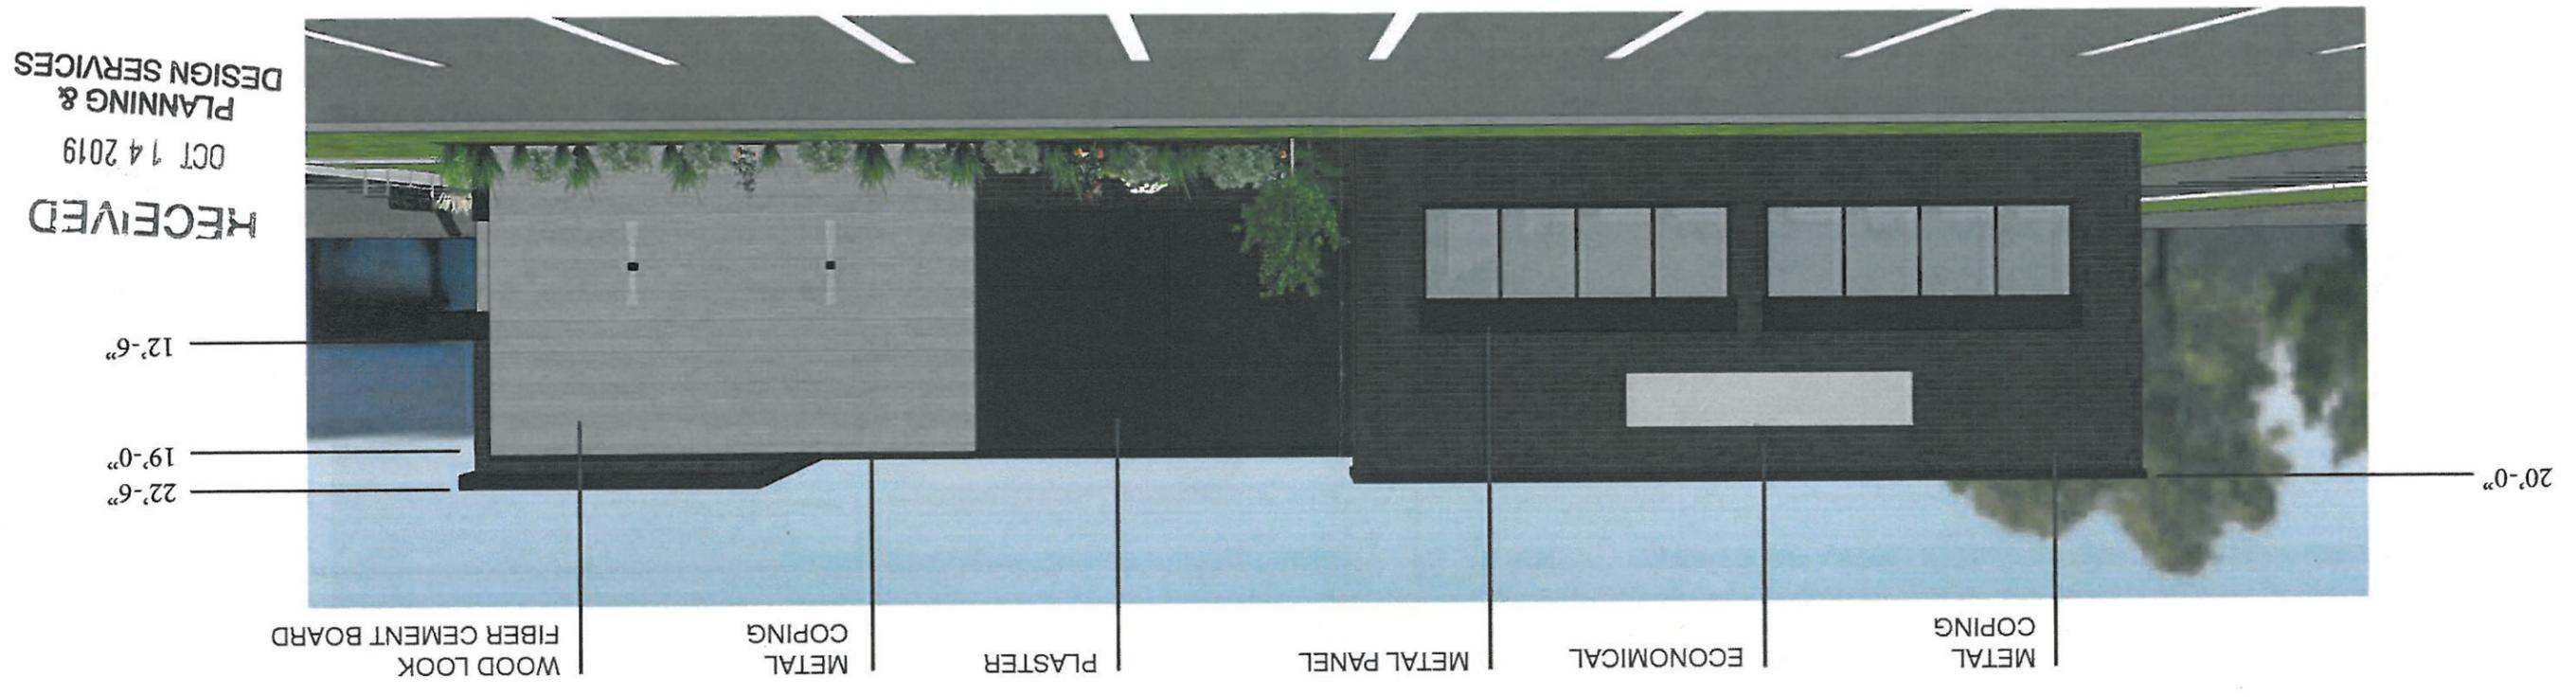


ELEVATION 1

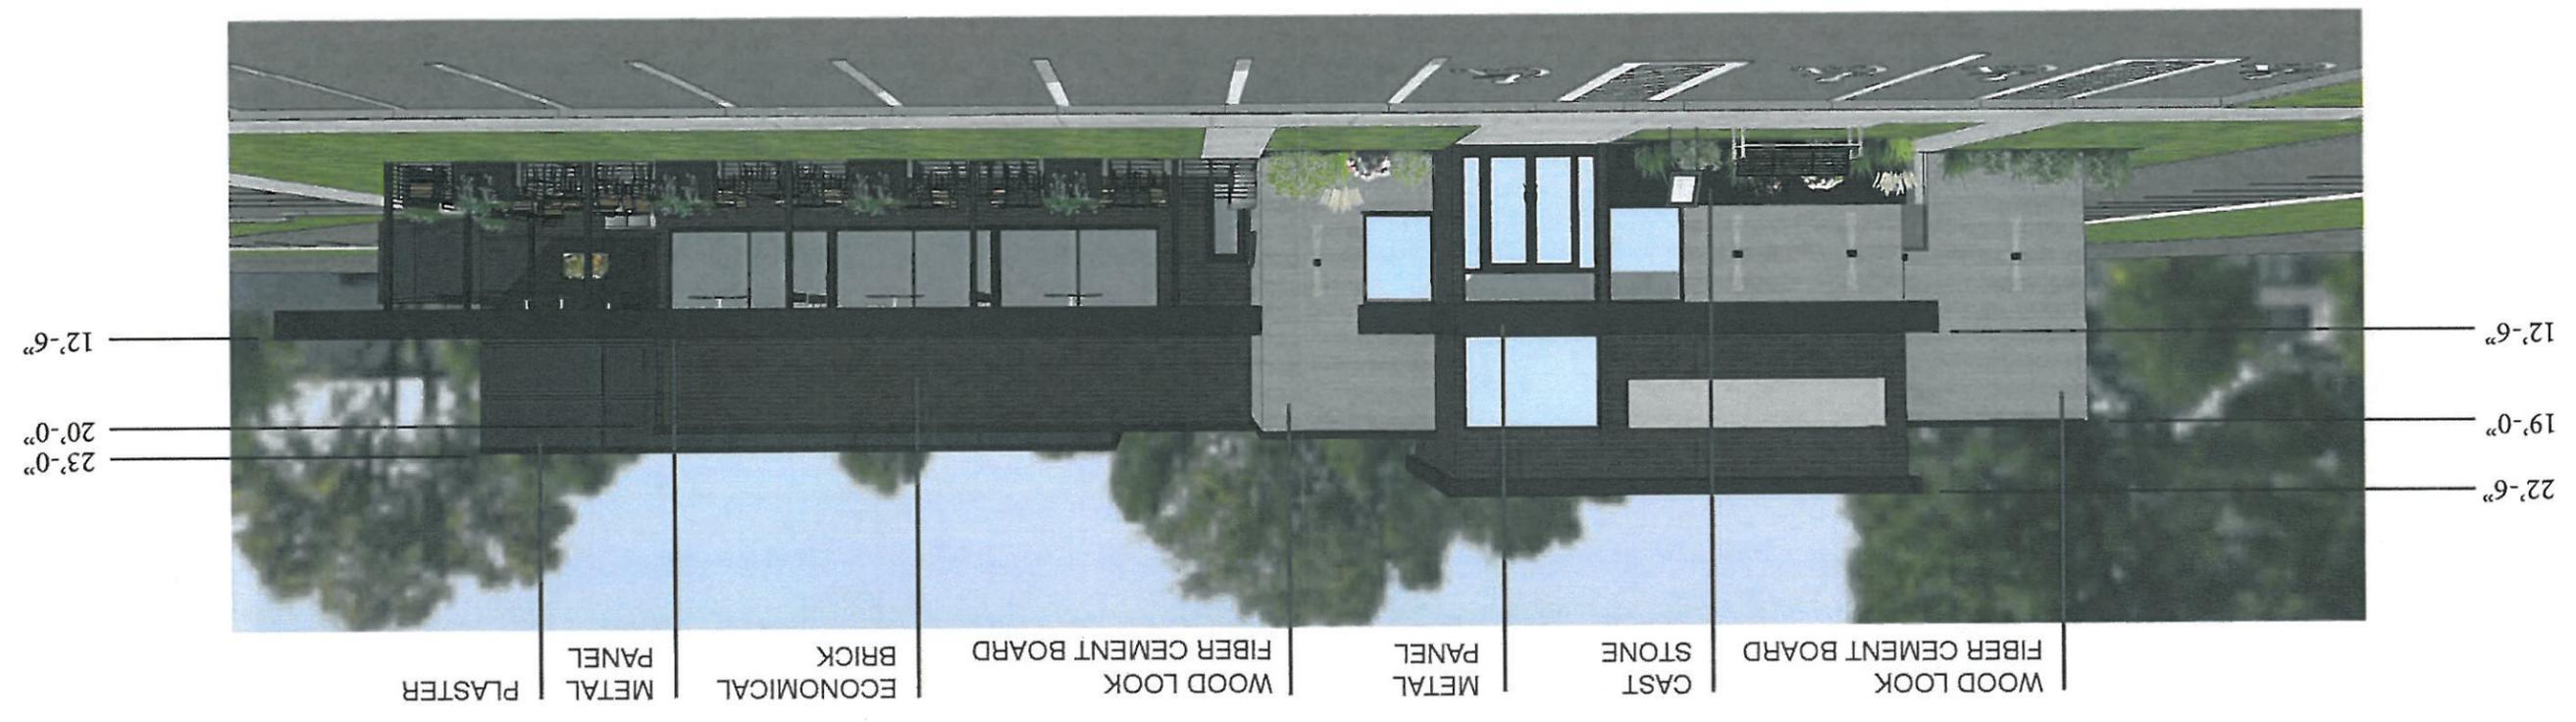

Perspective 1


PLANNING &  
DESIGN SERVICES  
OCT 14 2019

RECEIVED

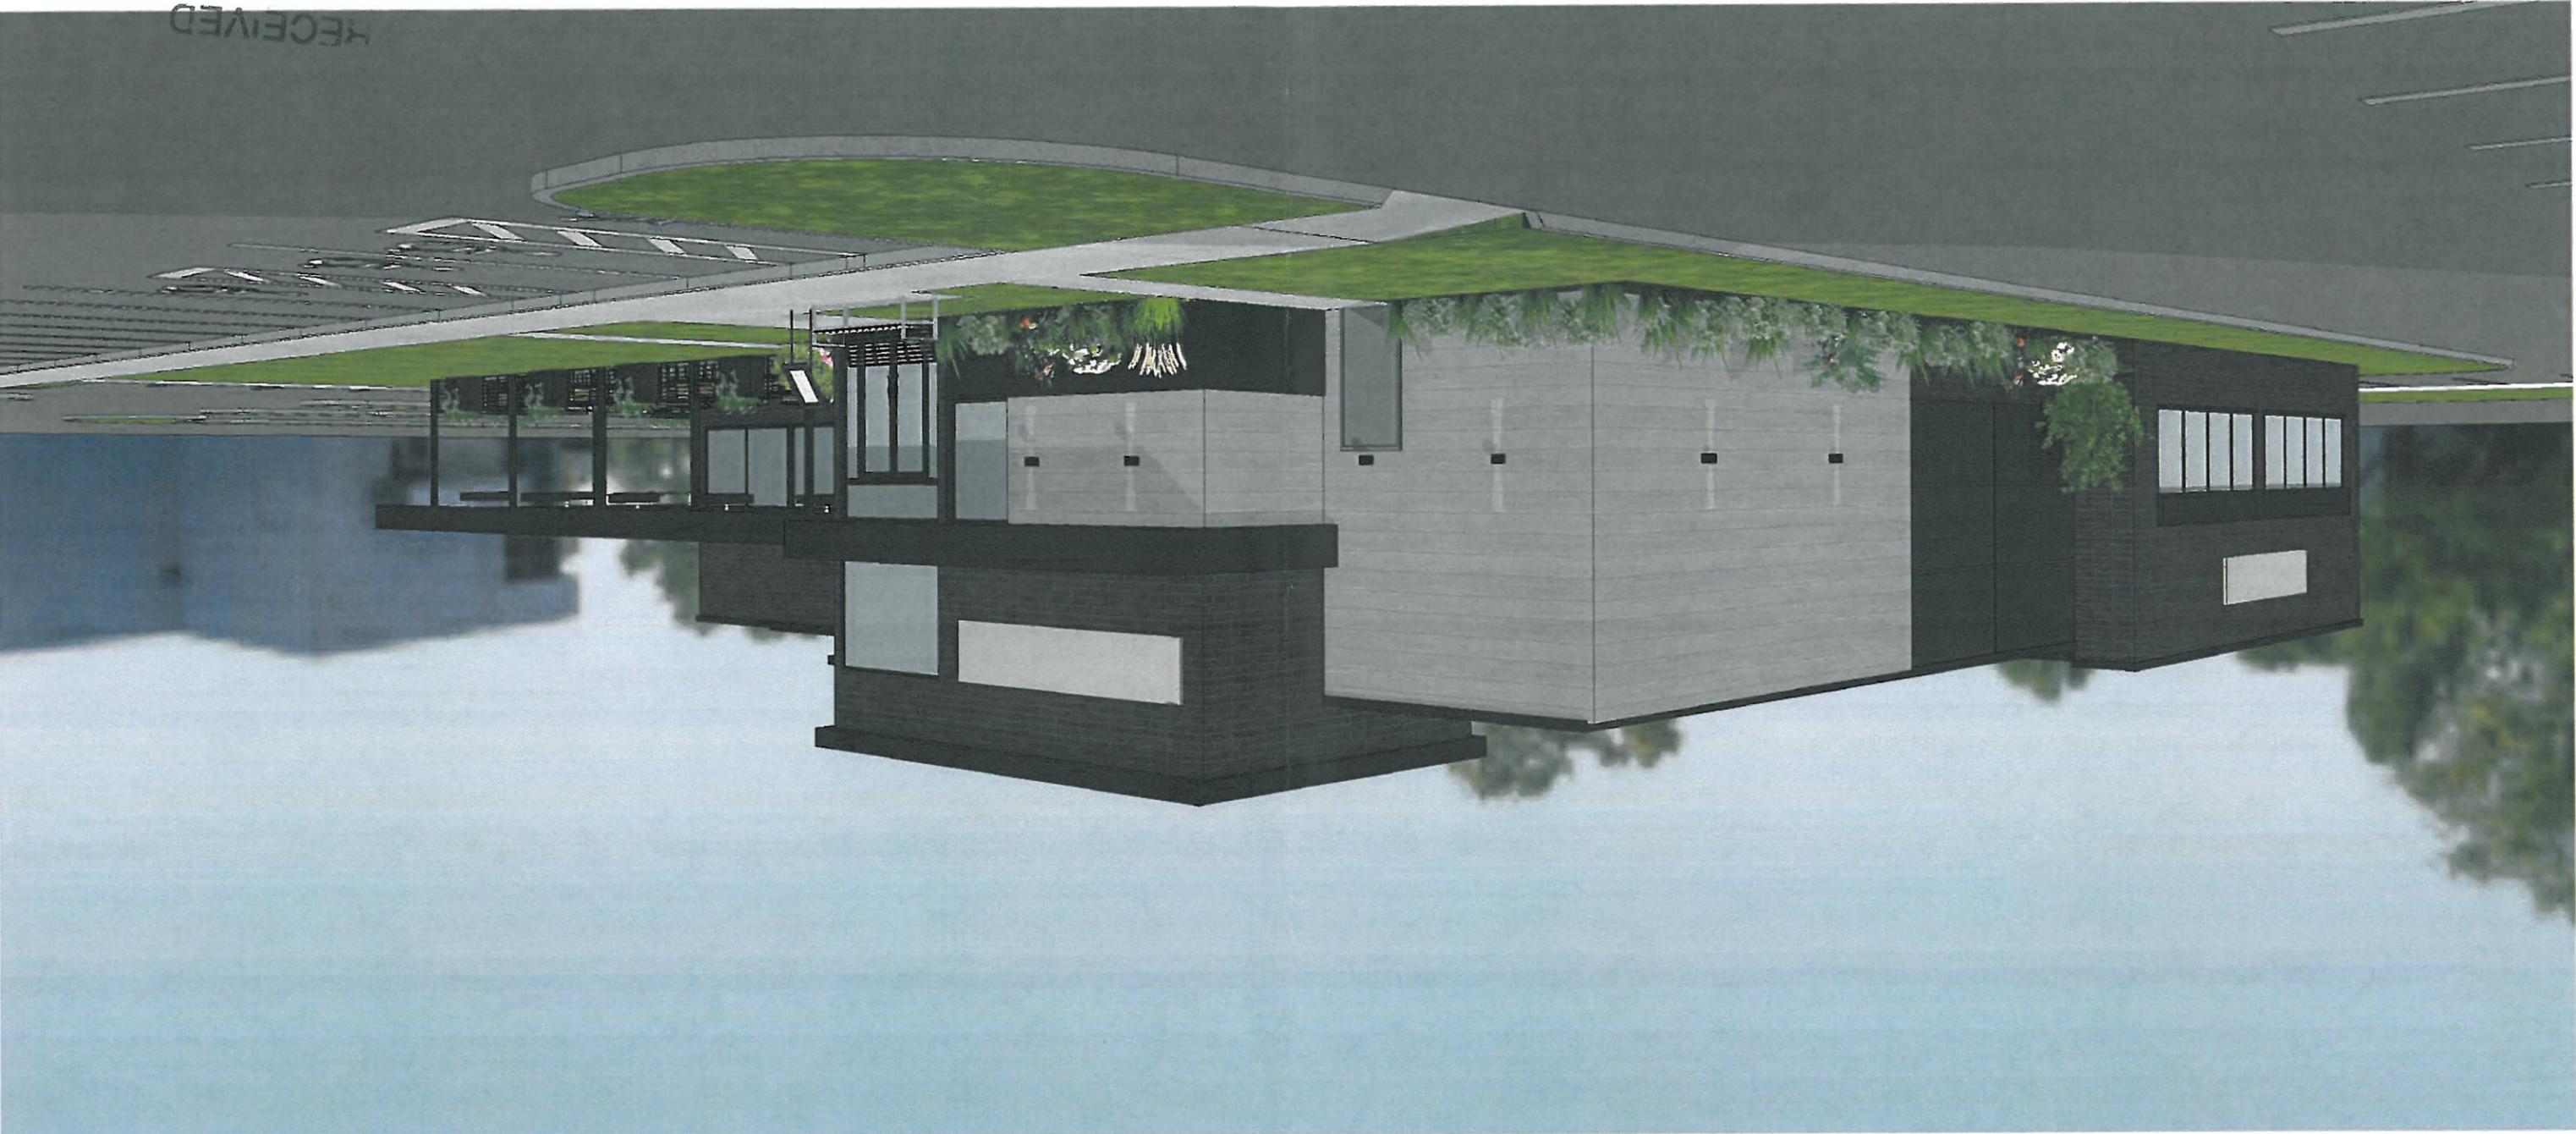


Perspective 2

RECEIVED  
OCT 14 2019  
PLANNING &  
DESIGN SERVICES

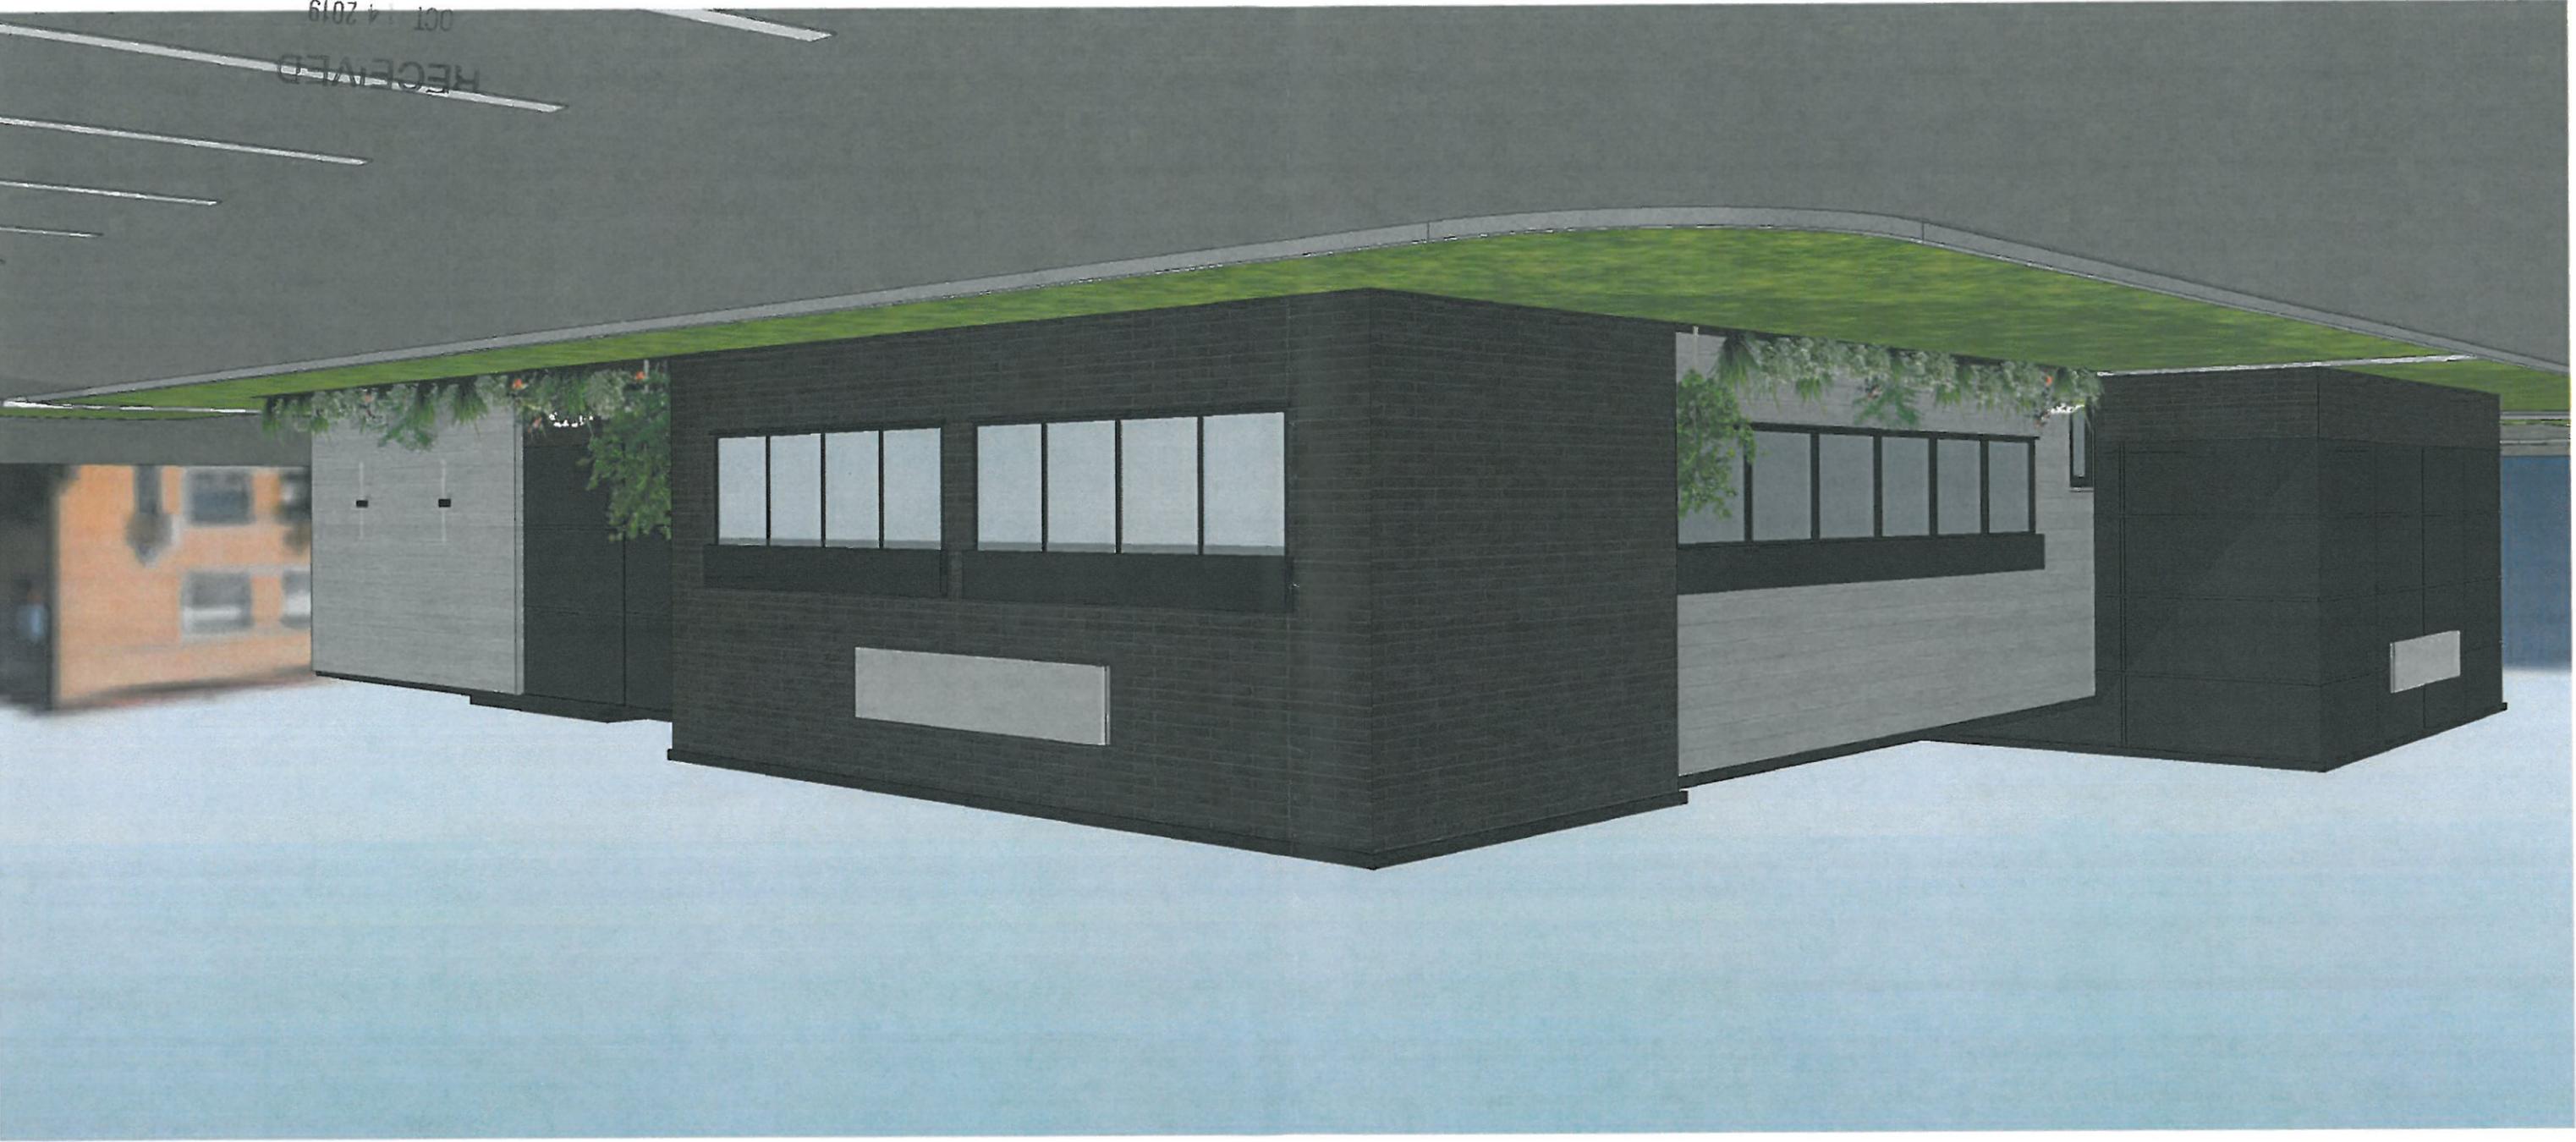

Perspective 3

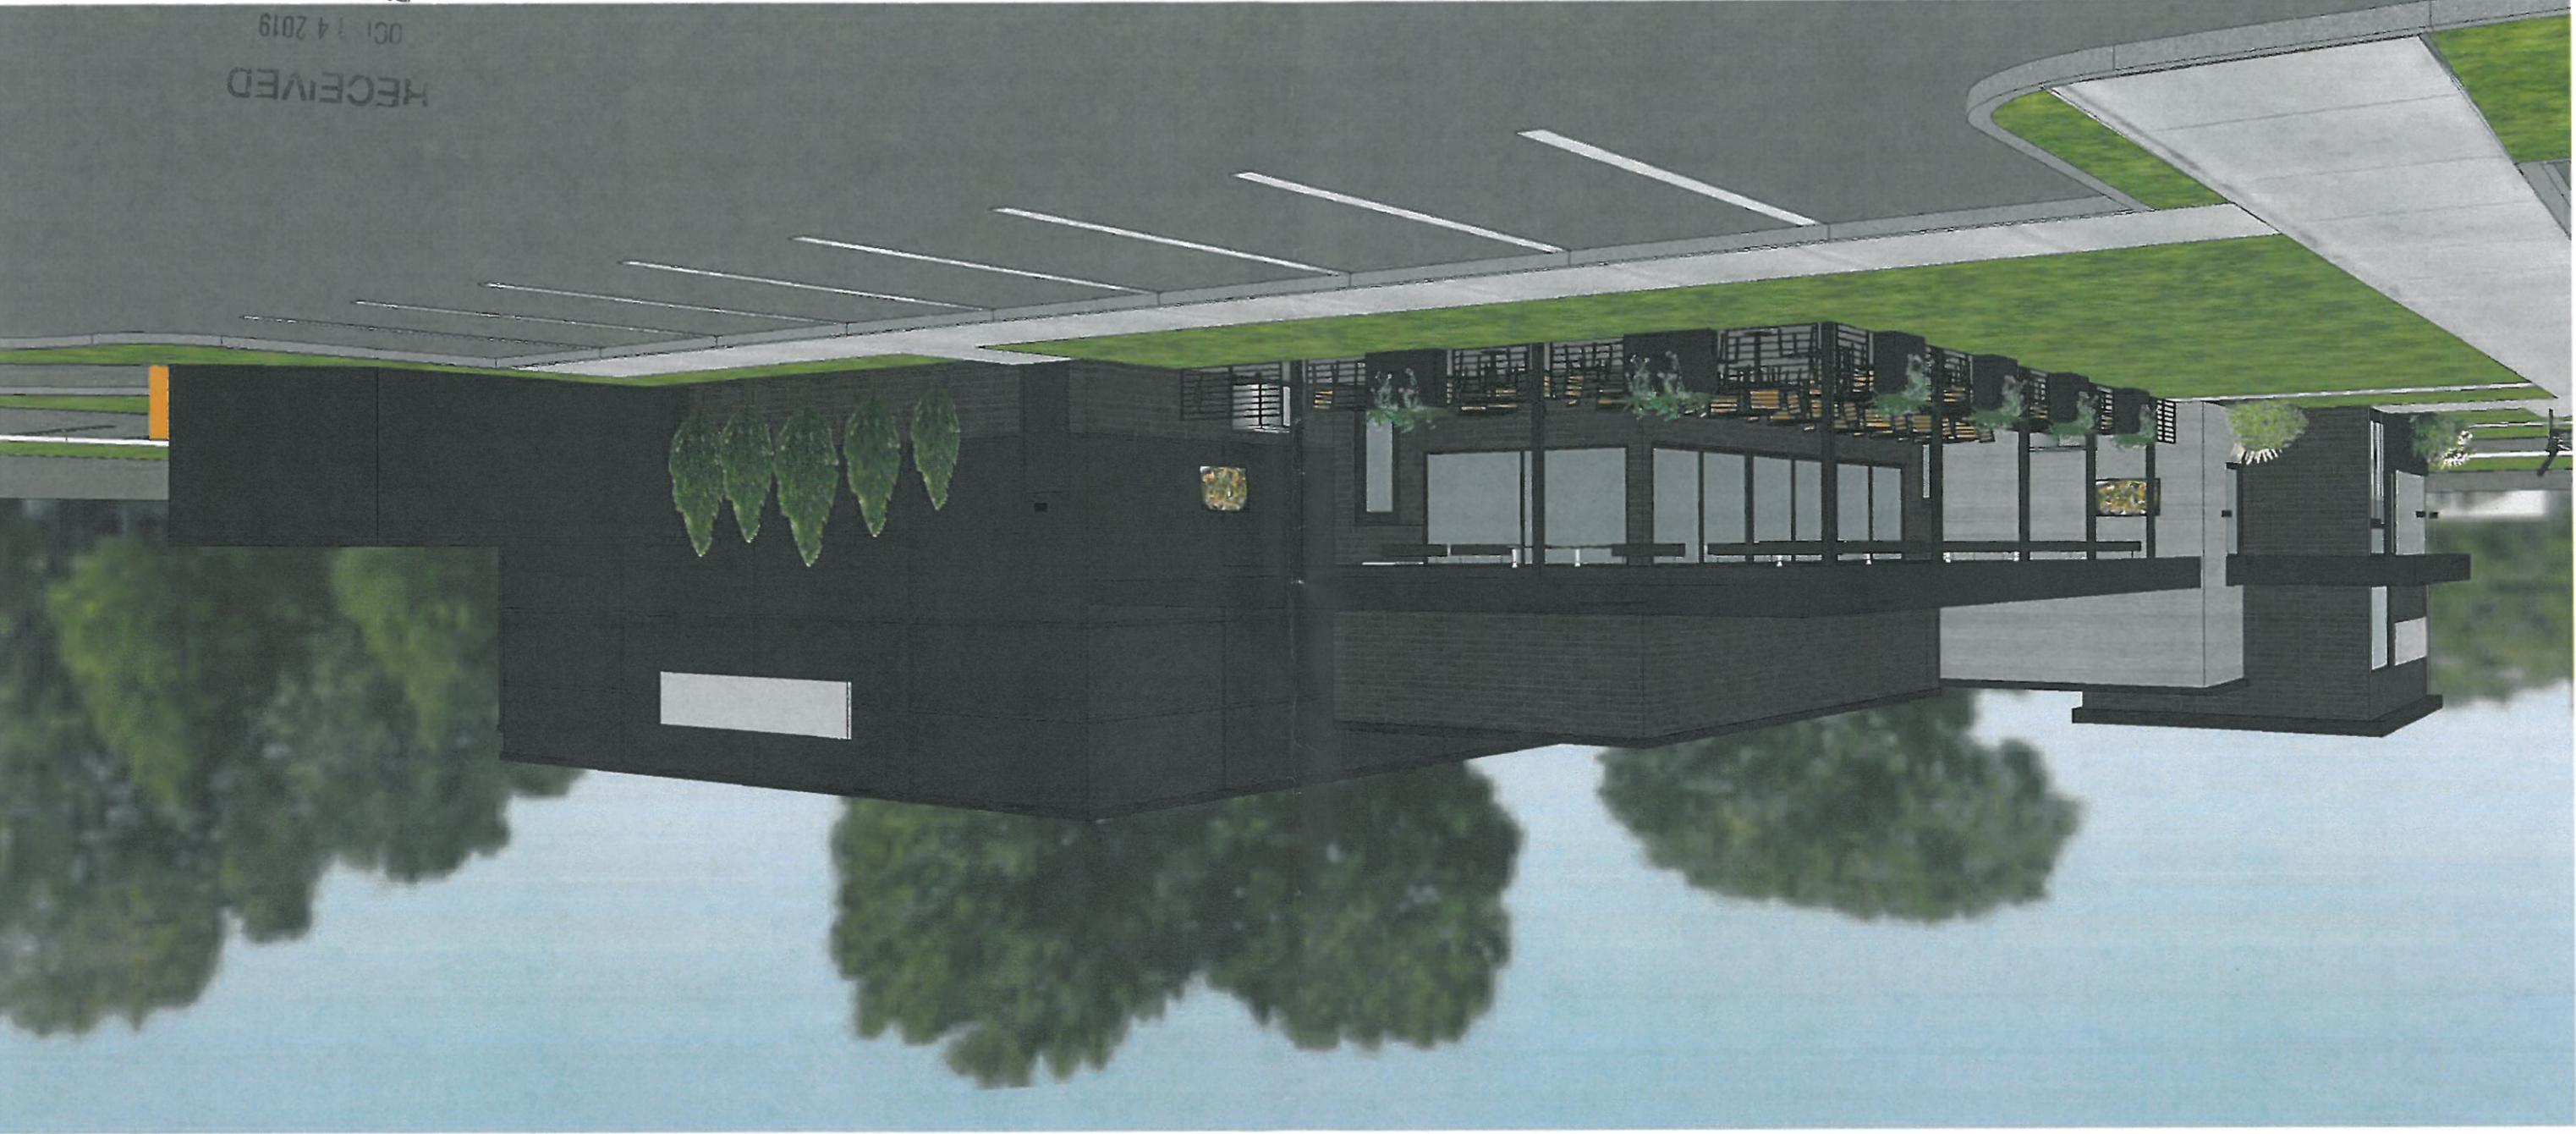

RECEIVED  
OCT 14 2019  
PLANNING &  
DESIGN SERVICES