

STREET ELEVATION


SCALE

1/8"=1'-0"

RECEIVED

AUG 18 2014
 PLANNING &
 DESIGN SERVICES

1320NE1031

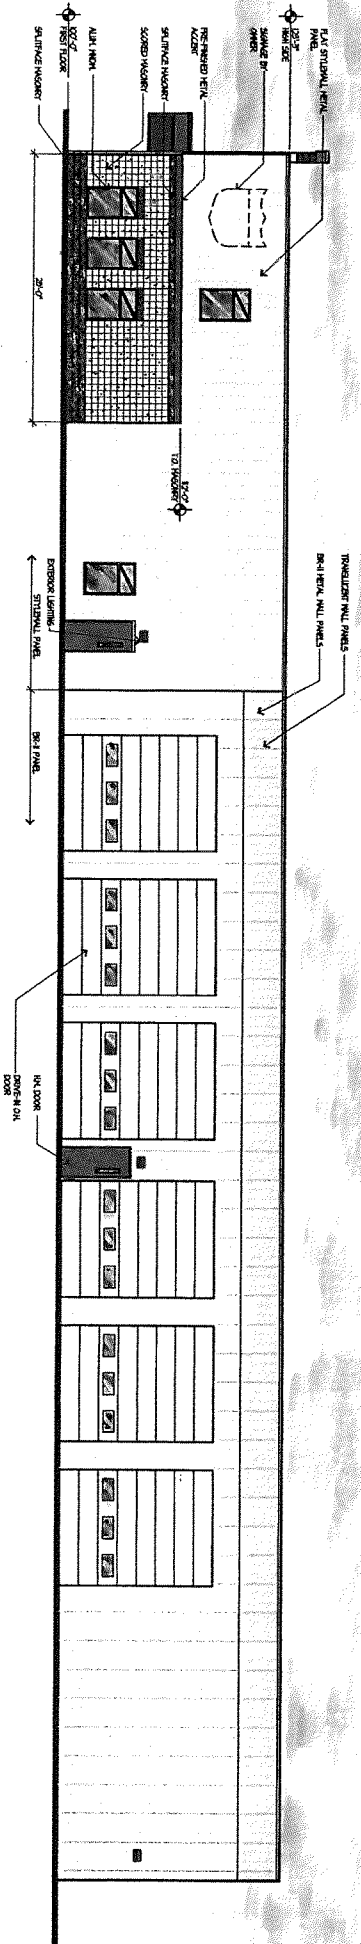

DRIVE ELEVATION

RECEIVED

AUG 16 2014

PLANNING &
DESIGN SERVICES

1320N4031