



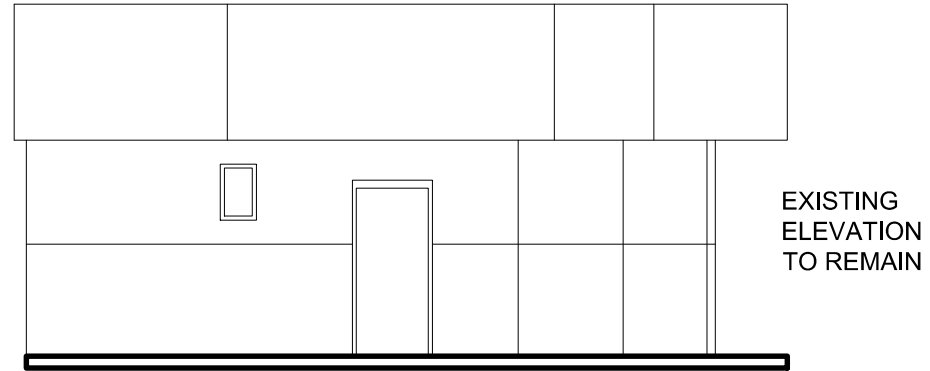


FRONT ELEVATION

1/8" =1'-0"

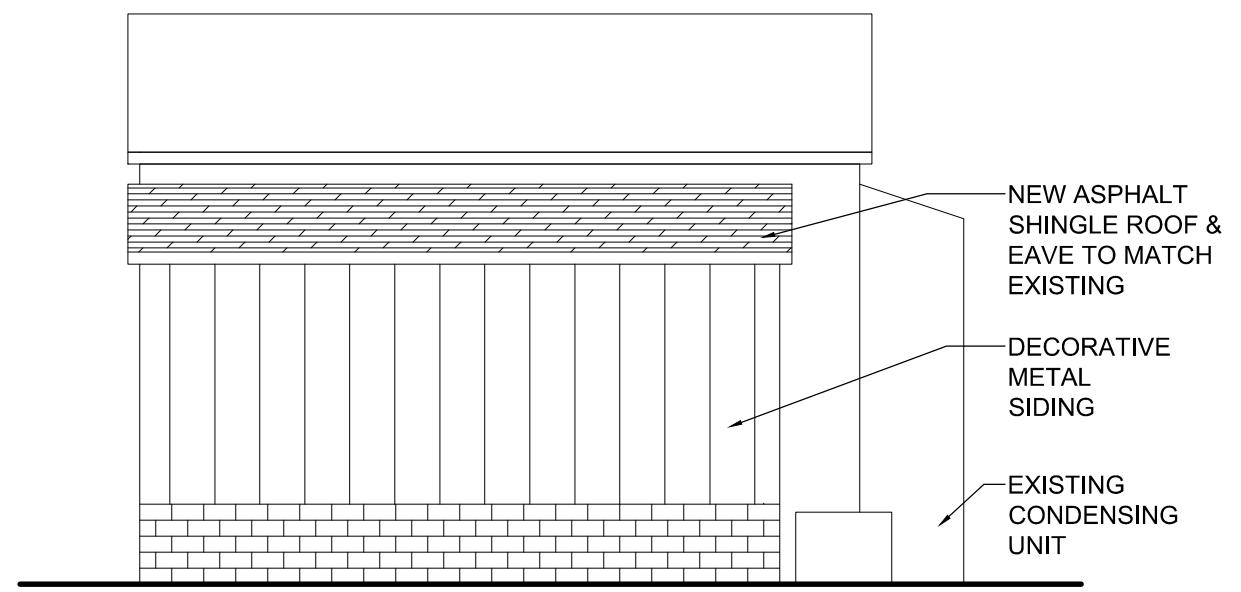

REAR ELEVATION

1/8" =1'-0"

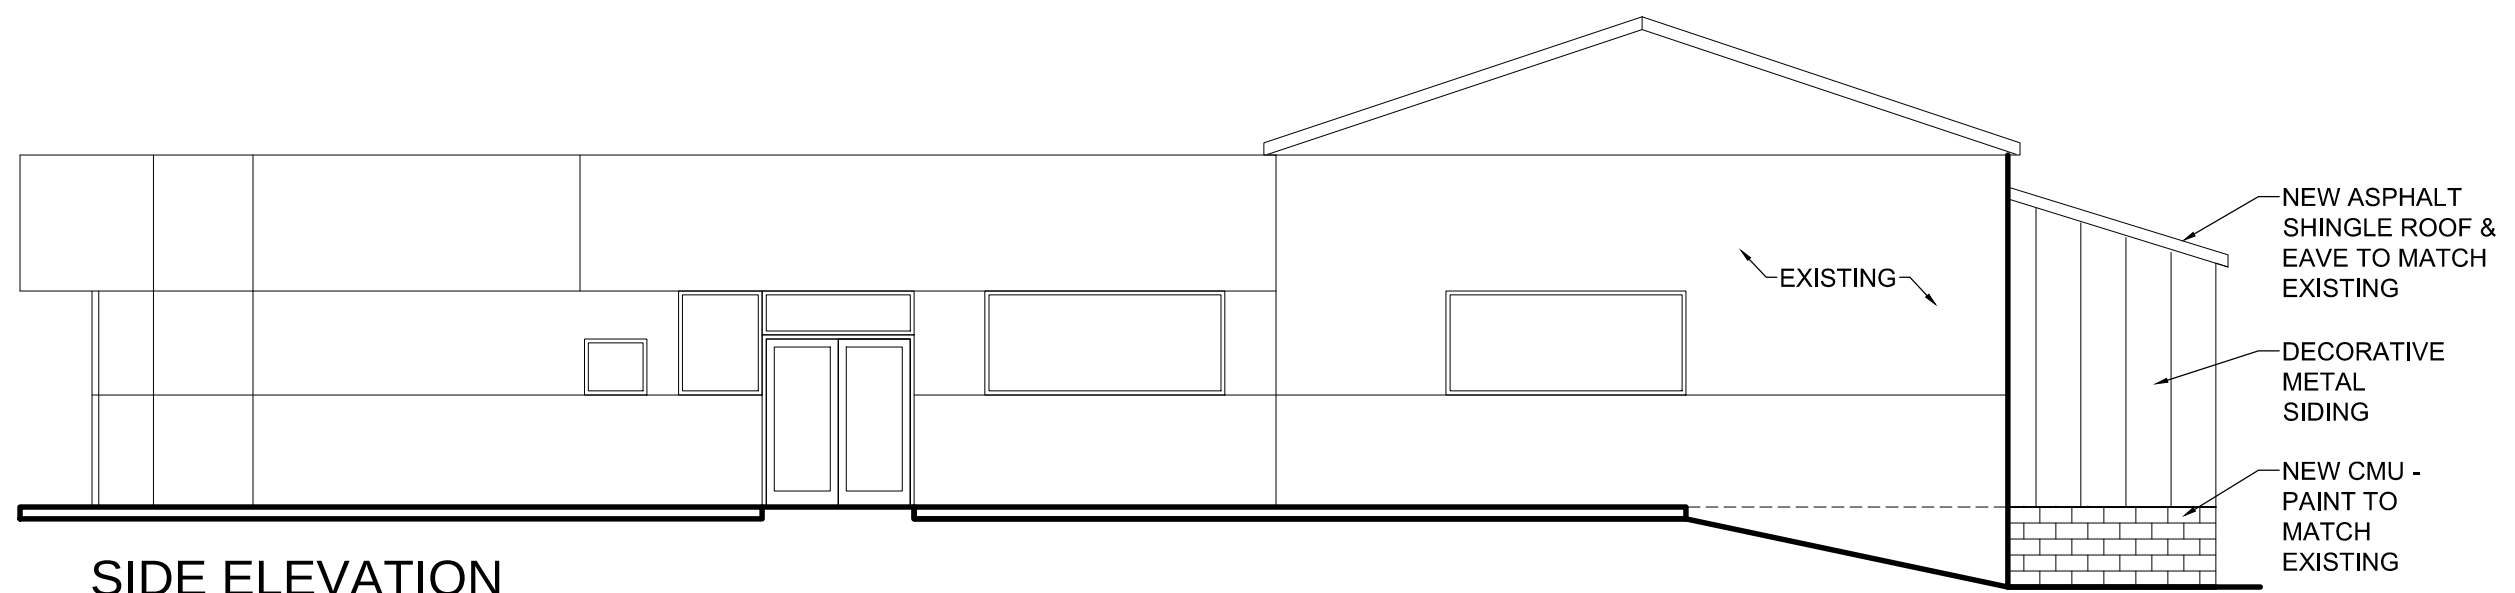

SIDE ELEVATION


1/8" =1'-0"

MEDLEY ARCHITECTURE

10111 Spring Gate Drive

Louisville, KY 40241

502.386.7963 medleyarchitecture@gmail.com

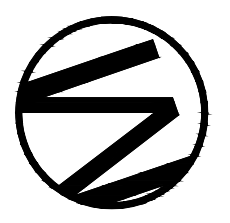

MAA Shadhi, LLC

DBA Liquor World #8

1779 Bardstown Road

Louisville, KY 40205

A2.1

2.26.16