



Alter Development Group &
4490 Brownsboro Road, LLC
Zone Change
Planning Commission

Tanner Nichols | 7/21/22

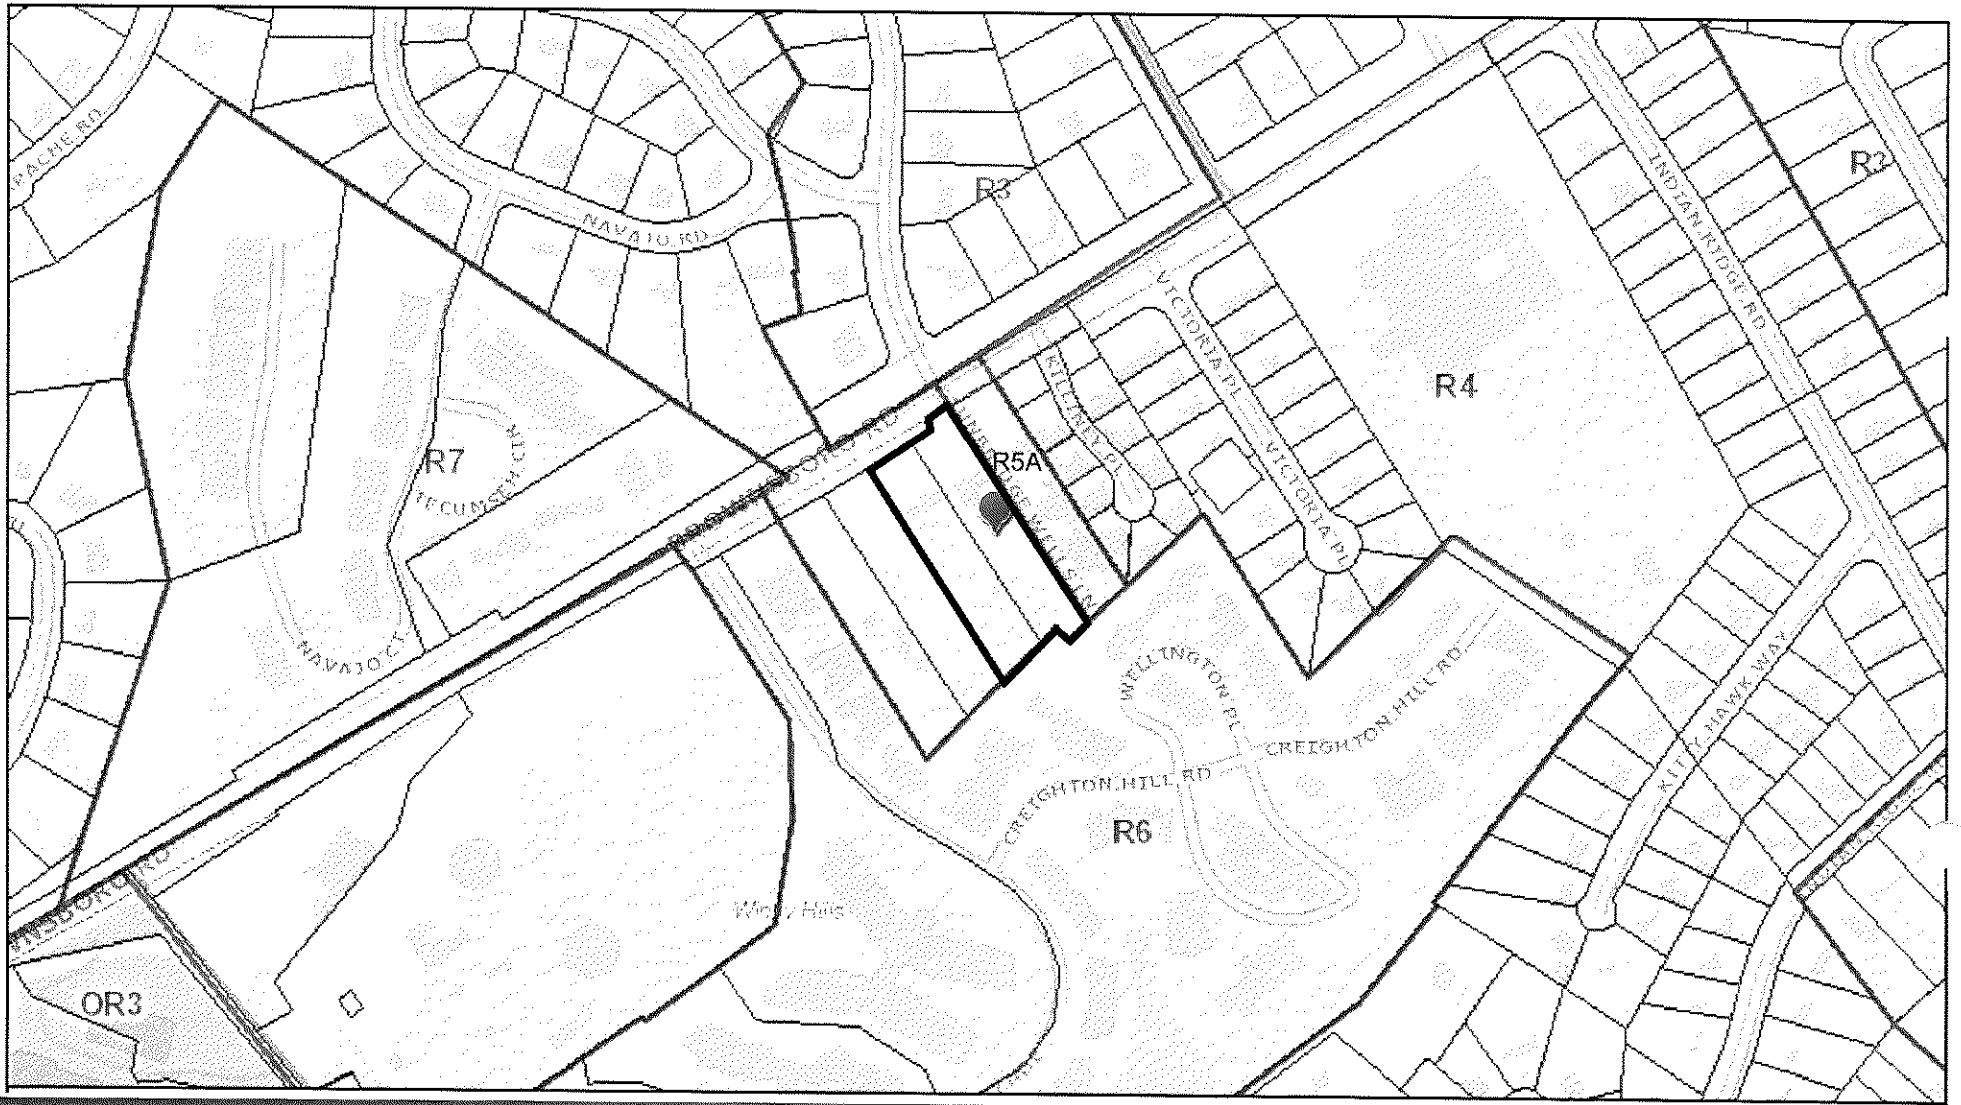

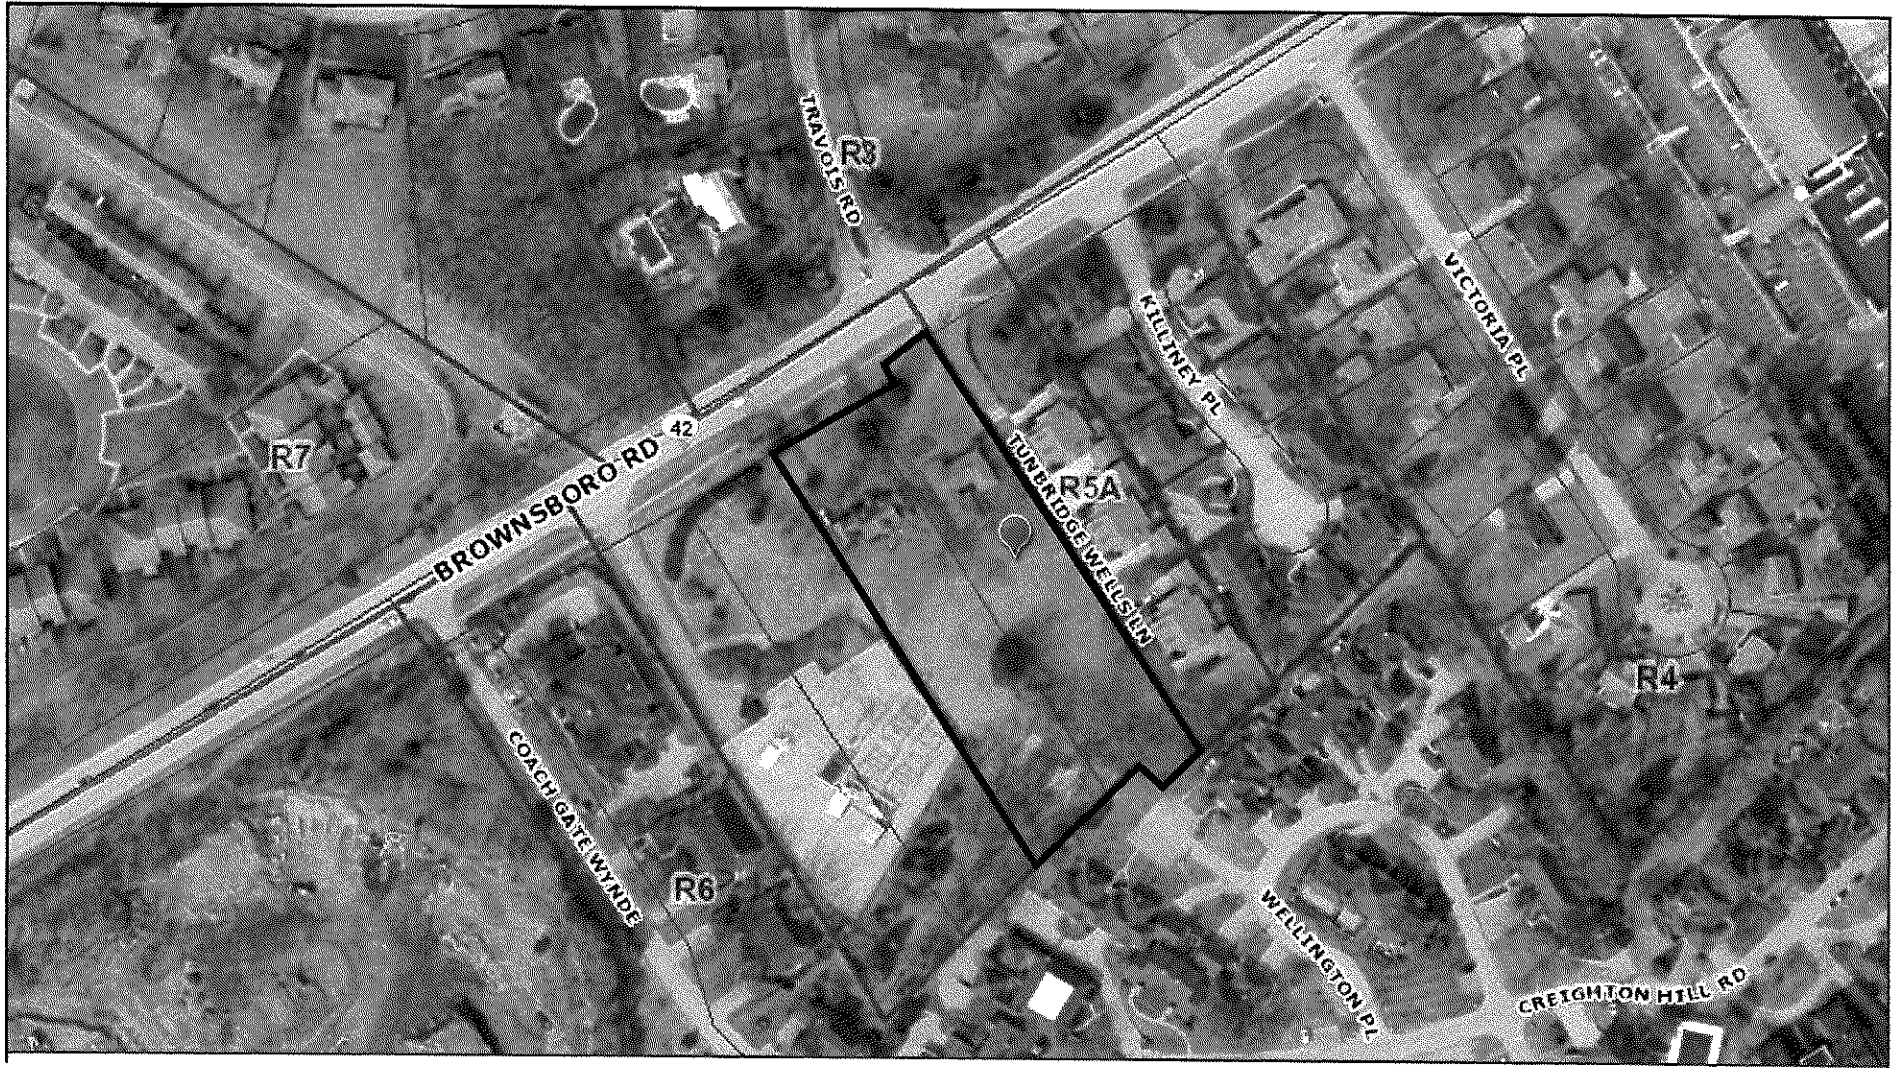












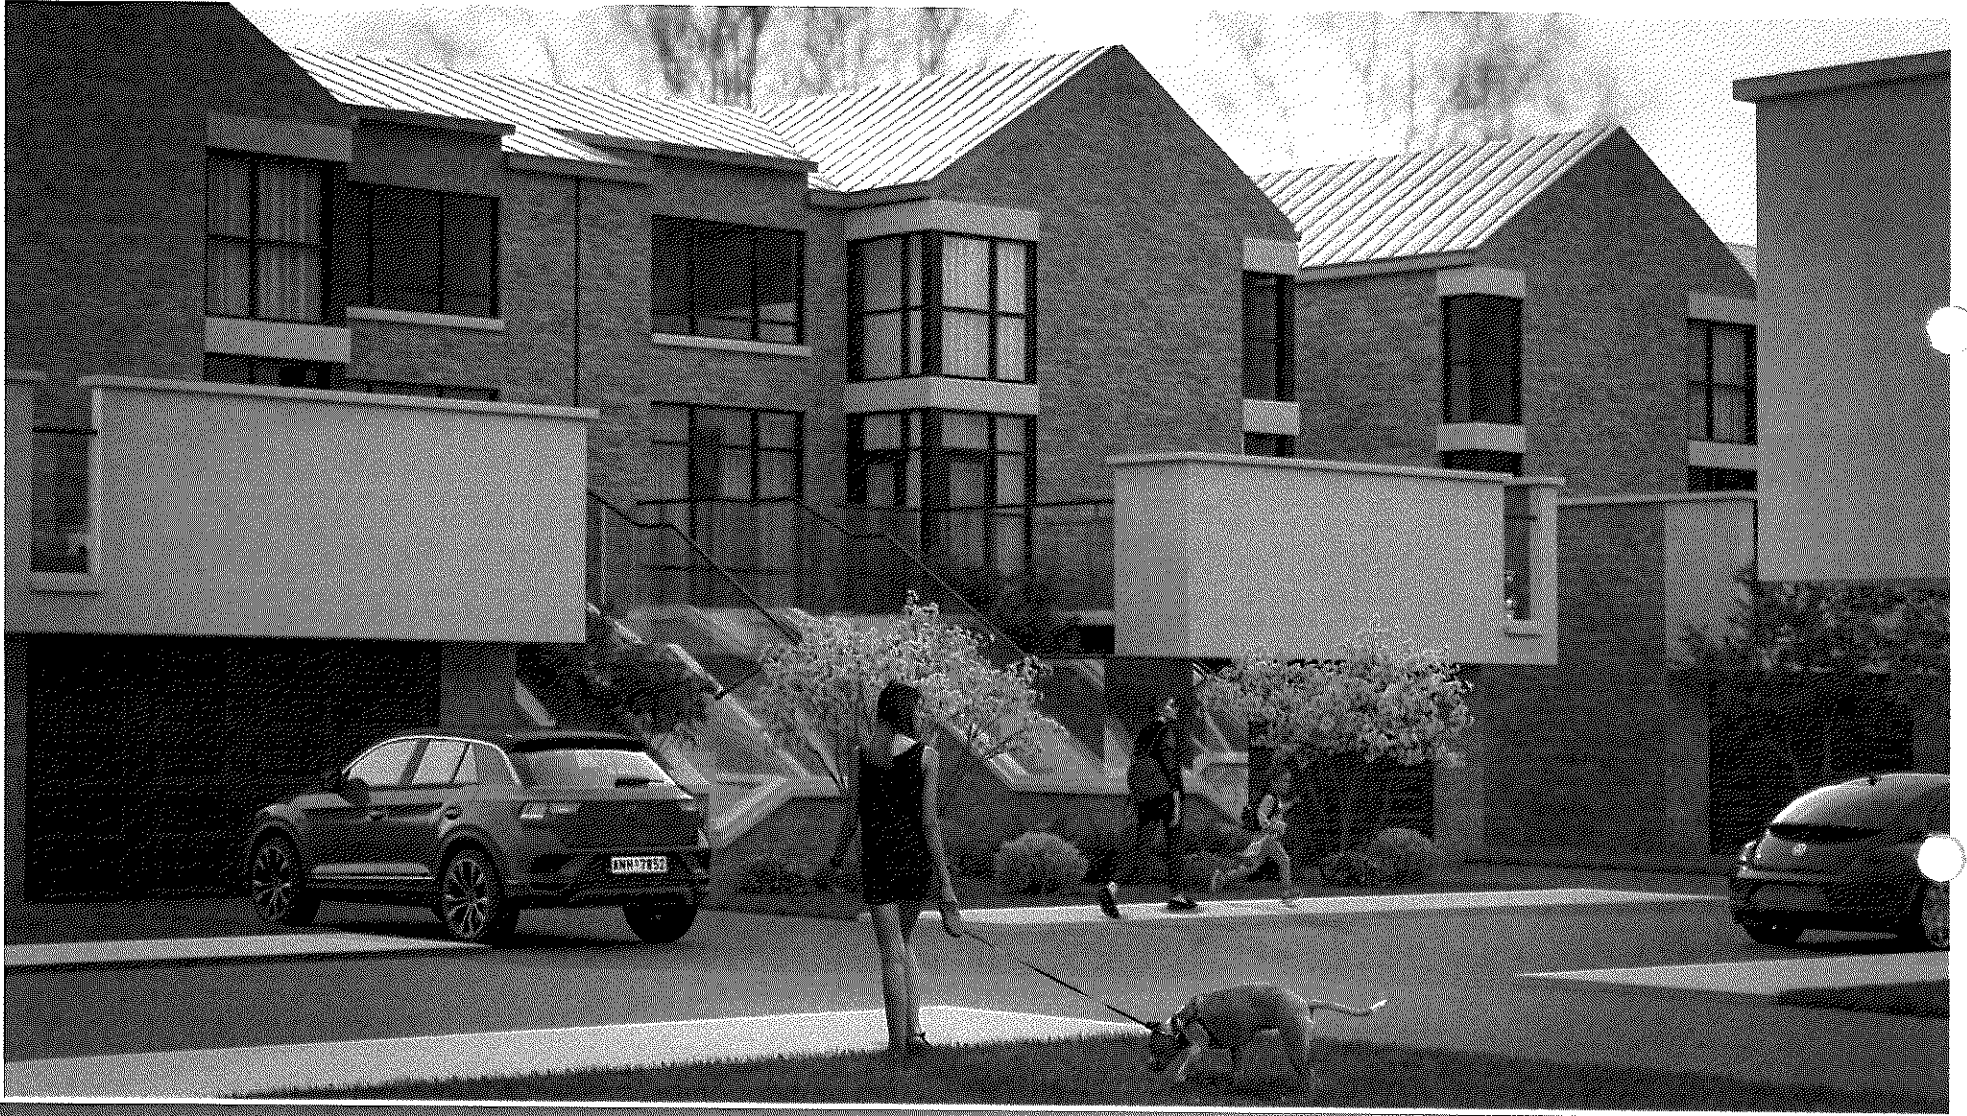


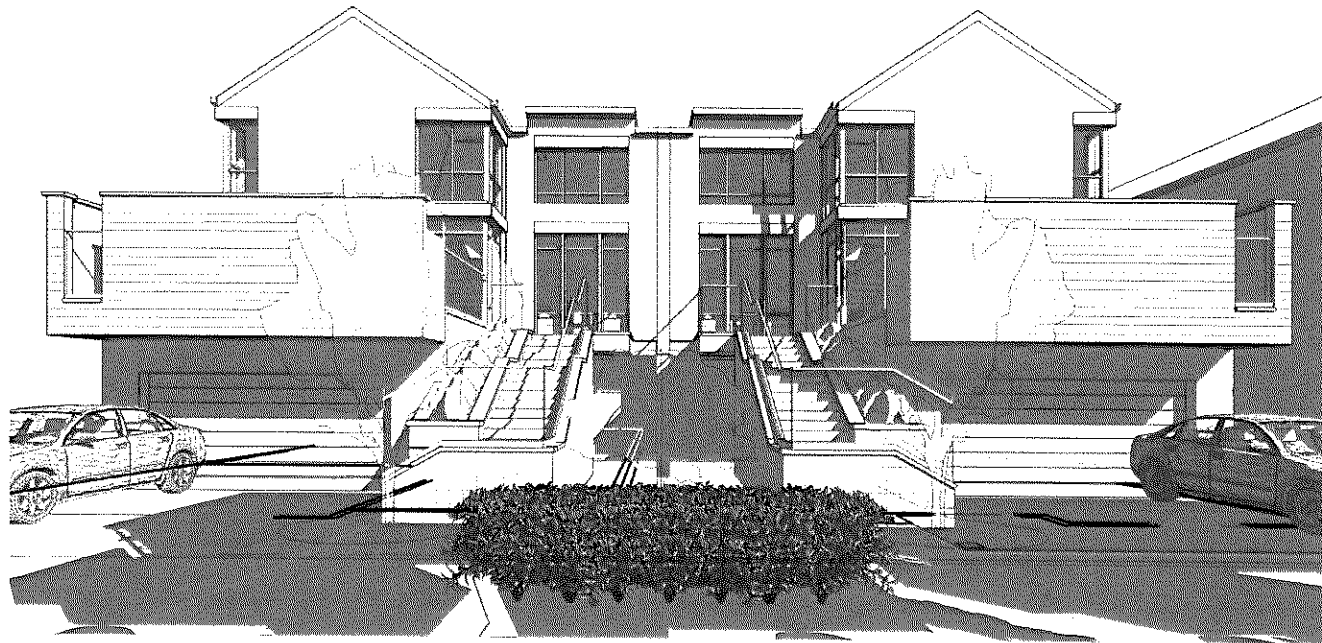

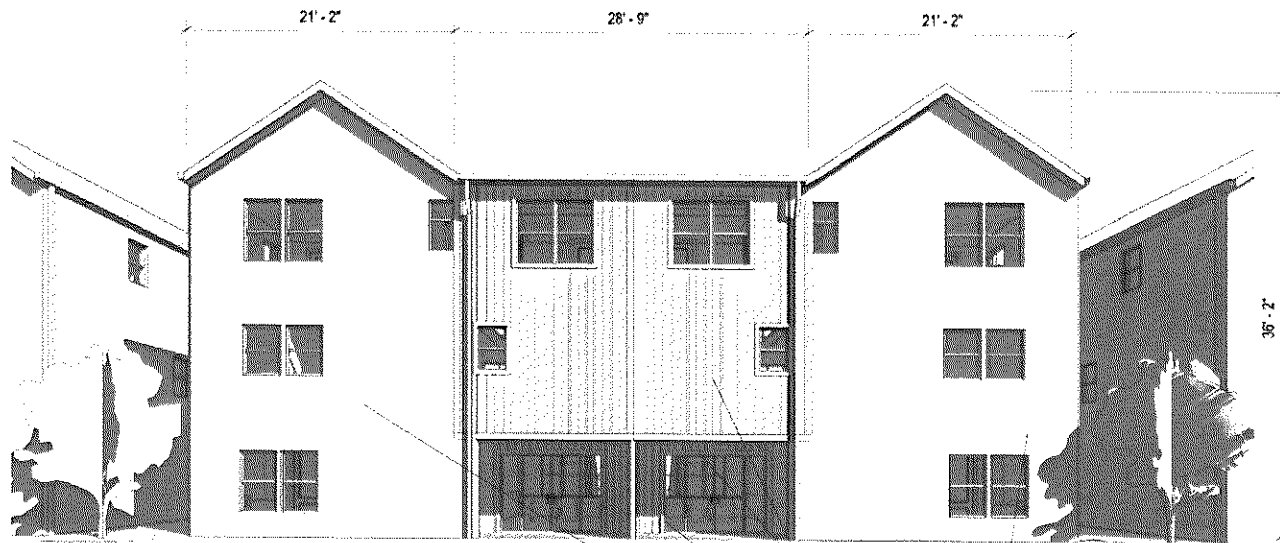


REAR ELEVATION

- BOARD AND BATTEN SIDING, PAINTED DARK
- EXISTING WALL AND LANDSCAPING
- STONE

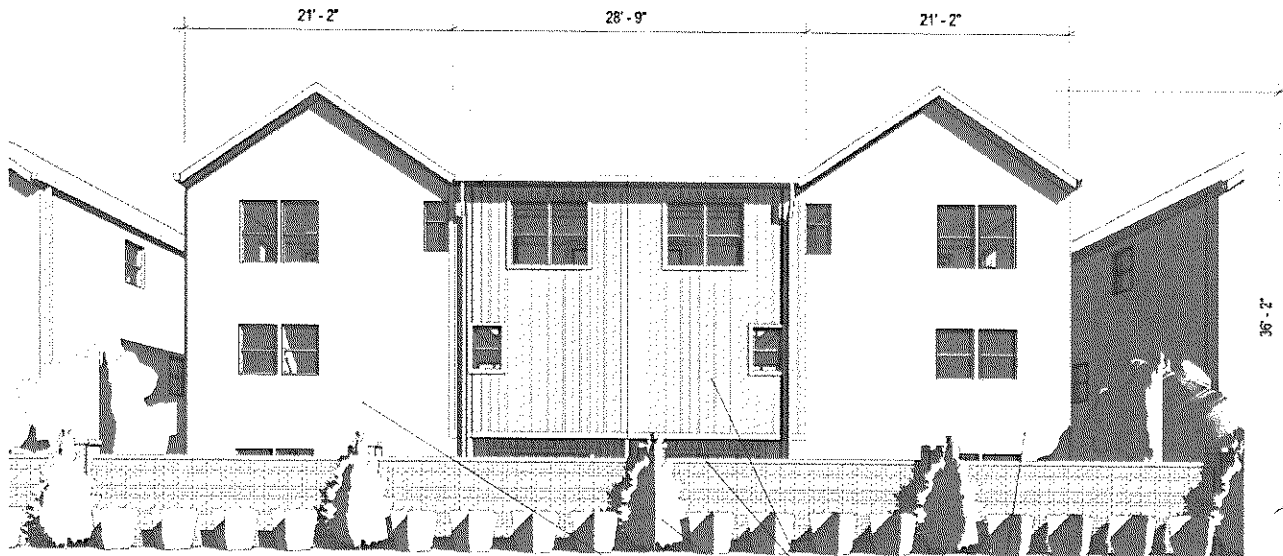


REAR ELEVATION

- BOARD AND BATTEN SIDING, PAINTED DARK
- EXISTING WALL AND LANDSCAPING
- STONE

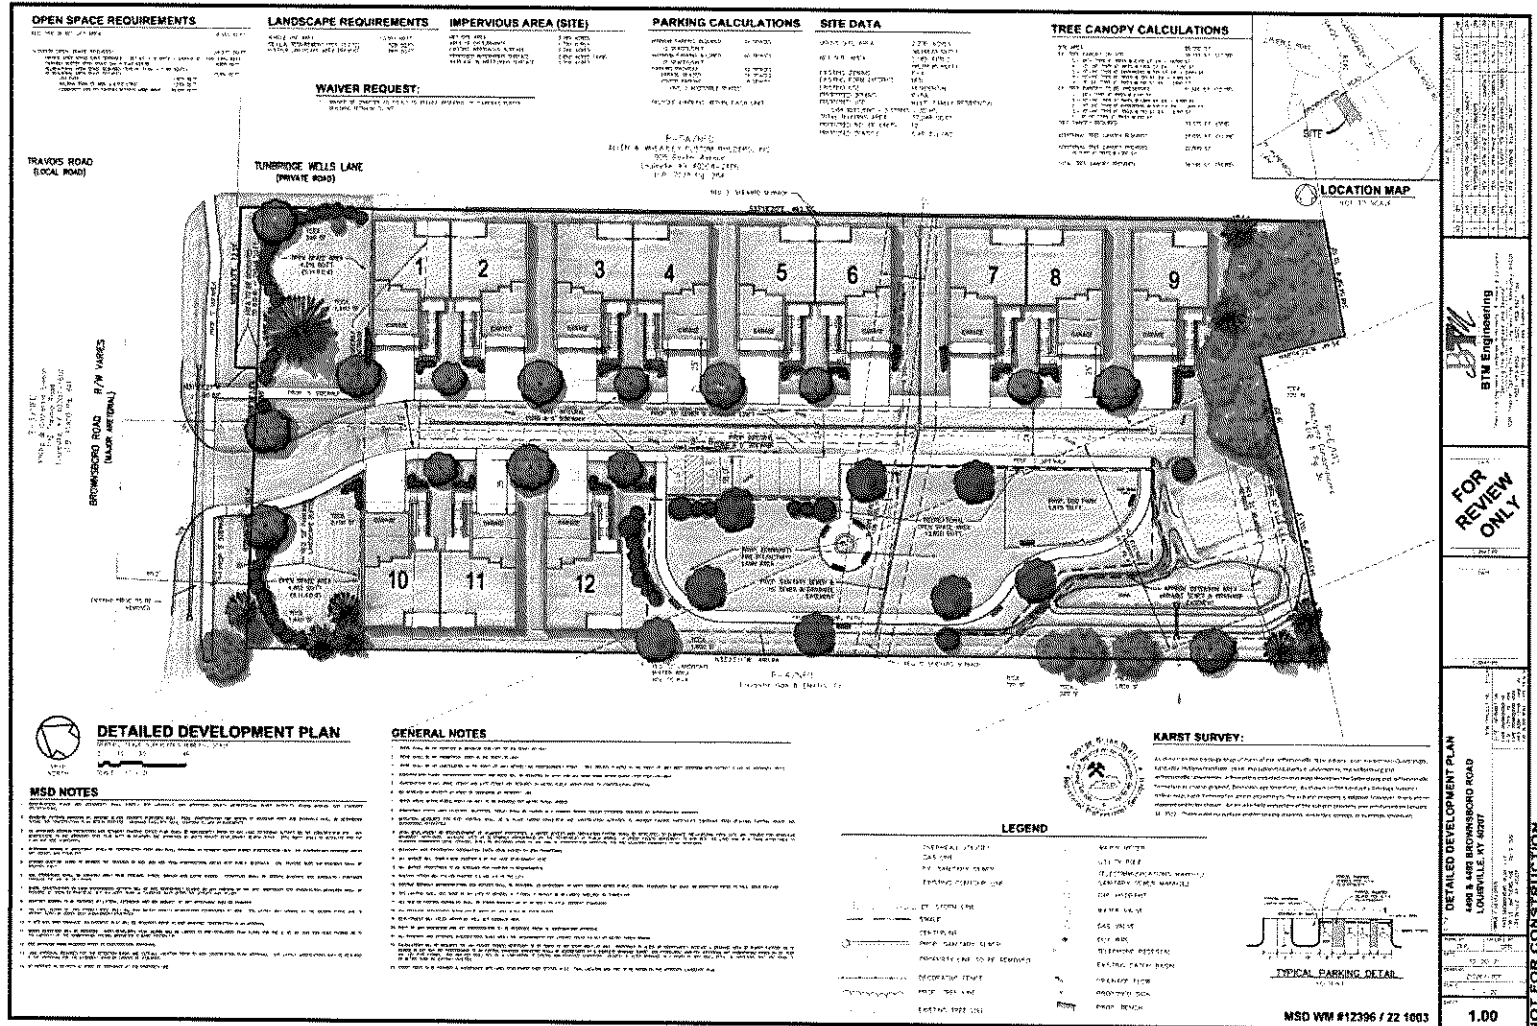

NOT FOR CONSTRUCTION

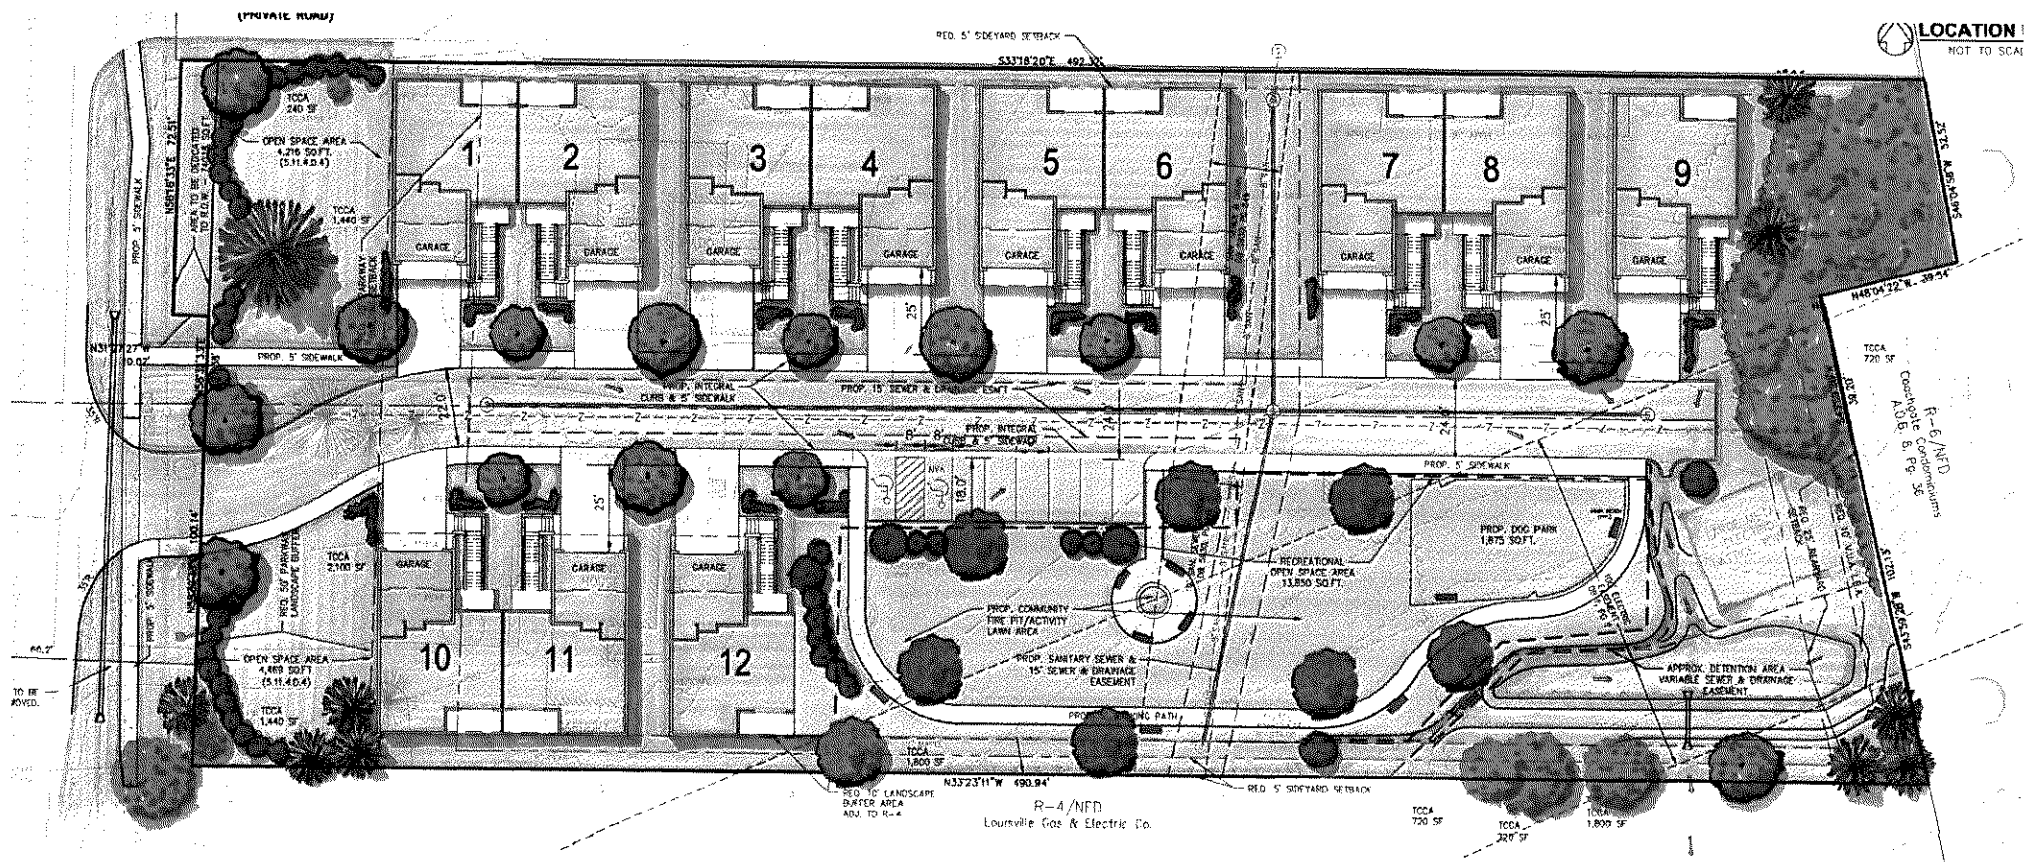

LOCATION !
NOT TO SCALE

R-4/NFD
Lourville Gas & Electric Co.



Tanner Nichols

tnichols@fbtlaw.com

502.779.8616

400 West Market Suite 3200

Louisville, KY 40202

frostbrowntodd.com

thank you



Chris Brown, AICP

cbrown@bowman.com

502.459.8402

3001 Taylor Springs Drive

Louisville, KY 40220

Btmeng.com



Chris Thompson, CEO

chris@thalterco.com

136 St. Matthews Ave, Suite

300

Louisville, KY 40207

Thealterco.com

