

**U-HAUL**  
Moving & Storage  
of Preston Hwy

Date:  
November 01, 2019

Description:  
Paint Callout




Client:  
**U-HAUL** 773053

Location:  
4612 Preston Hwy.,  
Louisville, KE 40213

Project Status:  
Conceptual  
Pending Approval  
773053 MSTR Art-AC01

Jobs Accomplished:  
Concept Design - 1  
Design Presentation - 1

Additional Notes:

-  Aquarium (SW6767)
-  Natural Choice (SW7011)
-  Nurture Green (SW6451)


SW 6767 Aquarium

SW 6451 Nurture Green

SW 7011 Natural Choice





RECEIVED  
NOV 05 2019  
PLANNING & DESIGN  
SERVICES

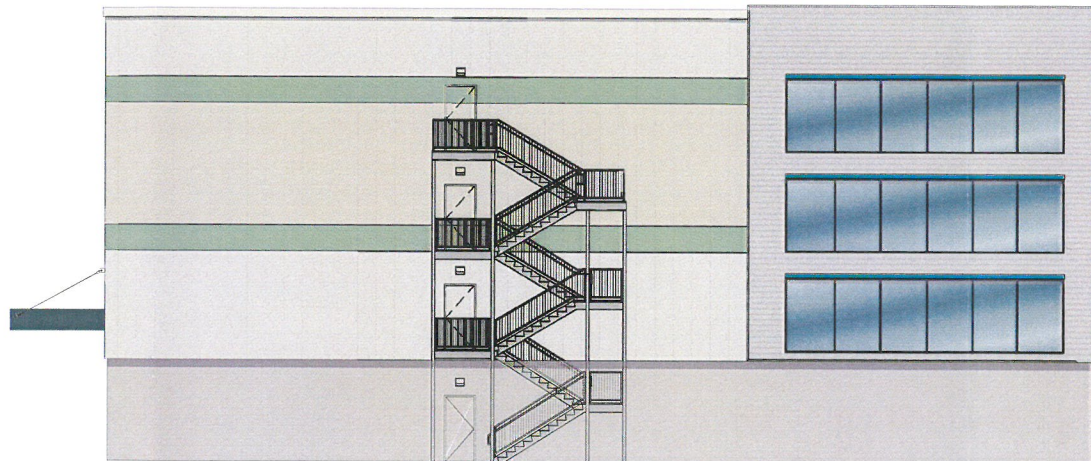

SOUTH ELEVATION

NORTH ELEVATION

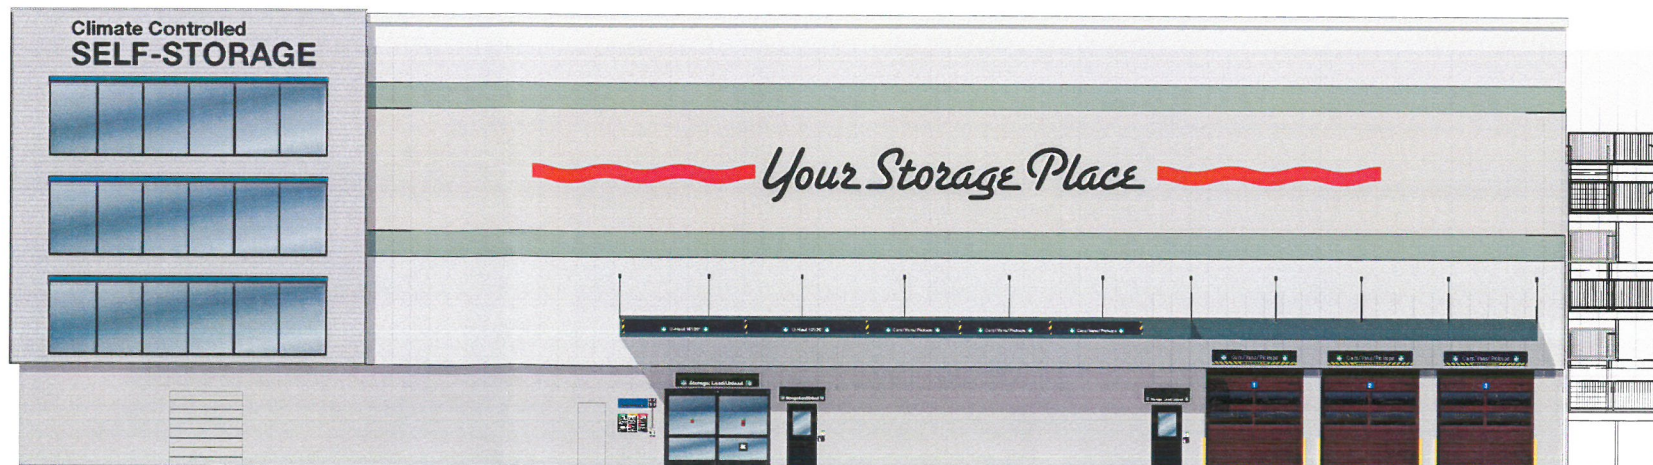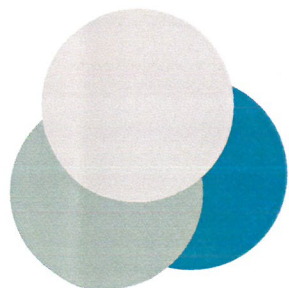

WEST ELEVATION



Moving & Storage  
of Preston Hwy

Date:  
November 01, 2019

Description:  
Building Material Callout

Client:  
 773053


Location:  
4612 Preston Hwy.,  
Louisville, KE 40213

Project Status:  
Conceptual  
Pending Approval  
773053 MSTR Art-AC02

Jobs Accomplished:  
Concept Design - 1  
Design Presentation - 1


Additional Notes:

# MATERIAL CALLOUT

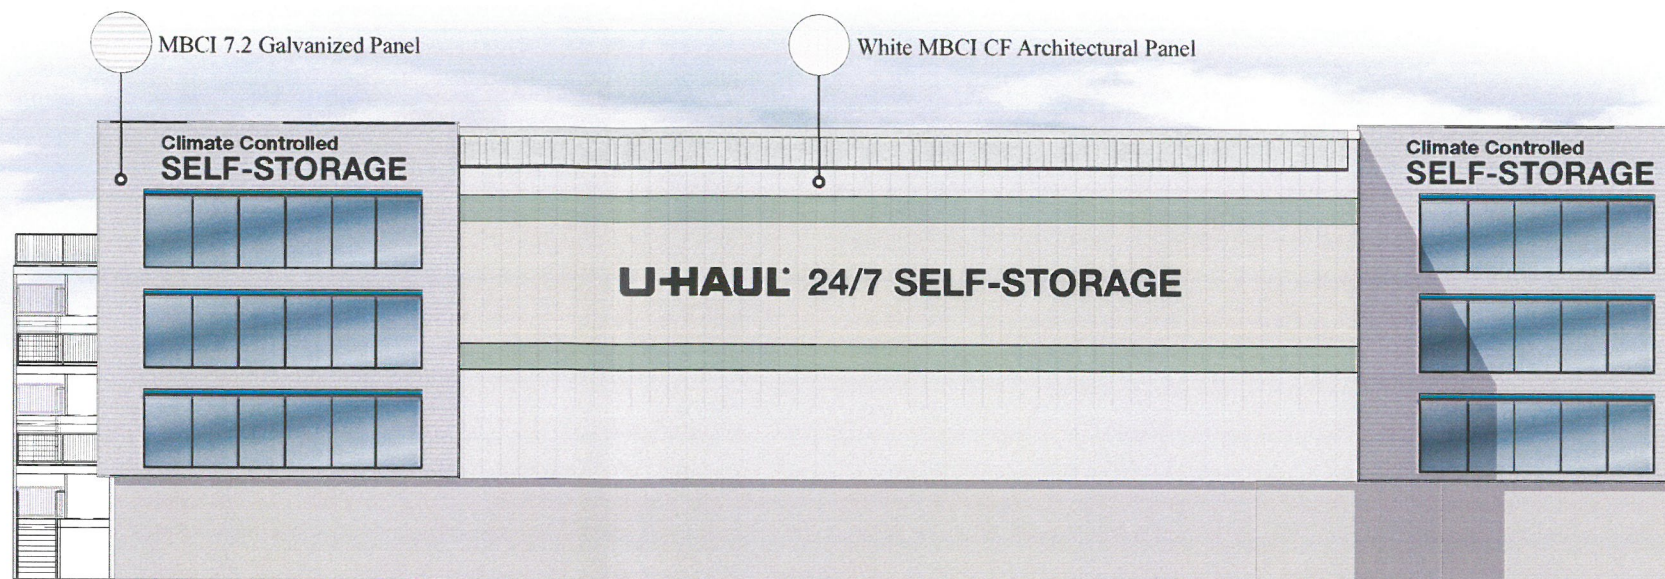

— EAST ELEVATION —

RECEIVED  
NOV 05 2019  
PLANNING & DESIGN  
SERVICES

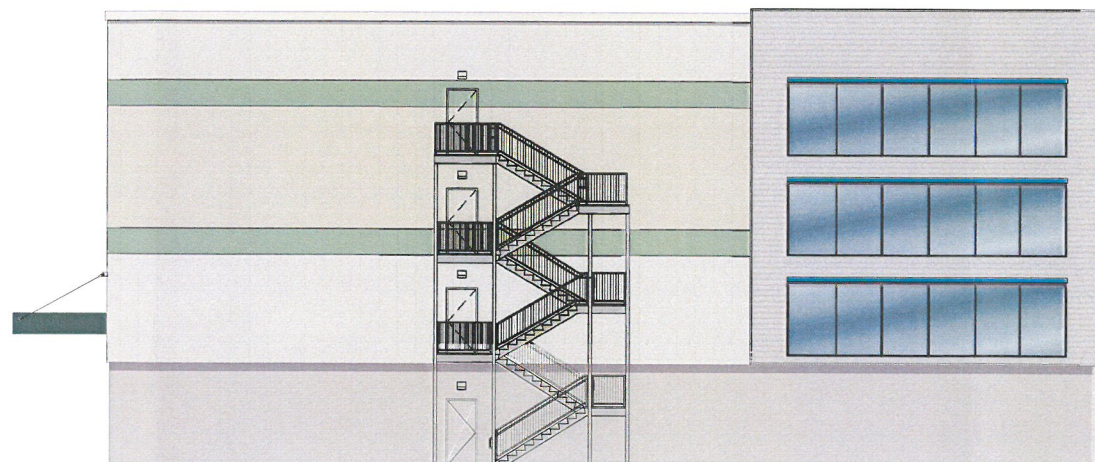

— SOUTH ELEVATION —



— NORTH ELEVATION —



— WEST ELEVATION —

**U-HAUL**

Moving & Storage  
of Preston Hwy

Date:

November 01, 2019

Description:

Sign Square Footage

Client:

**U-HAUL** 773053

Location:

4612 Preston Hwy.,  
Louisville, KE 40213

Project Status:

Conceptual  
Pending Approval  
773053 MSTR Art-AC03

Jobs Accomplished:


Concept Design - 1  
Design Presentation - 1

Additional Notes:


TOTAL SIGNAGE SQFT  
- 414 sqft

**am**  
ADVERTISING & MARKETING ASSOCIATES, INC.  
ARCHITECTURAL DESIGN & FACILITY IMAGING


# SIGN CALLOUT

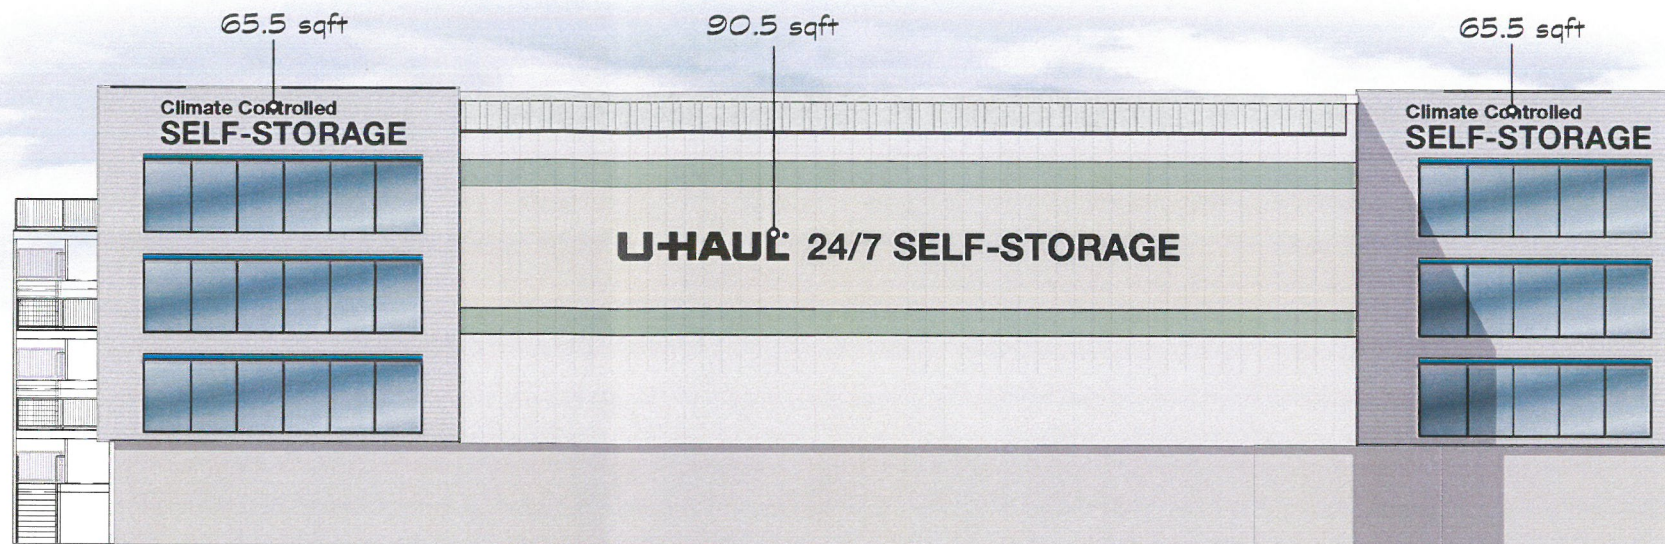


— EAST ELEVATION —

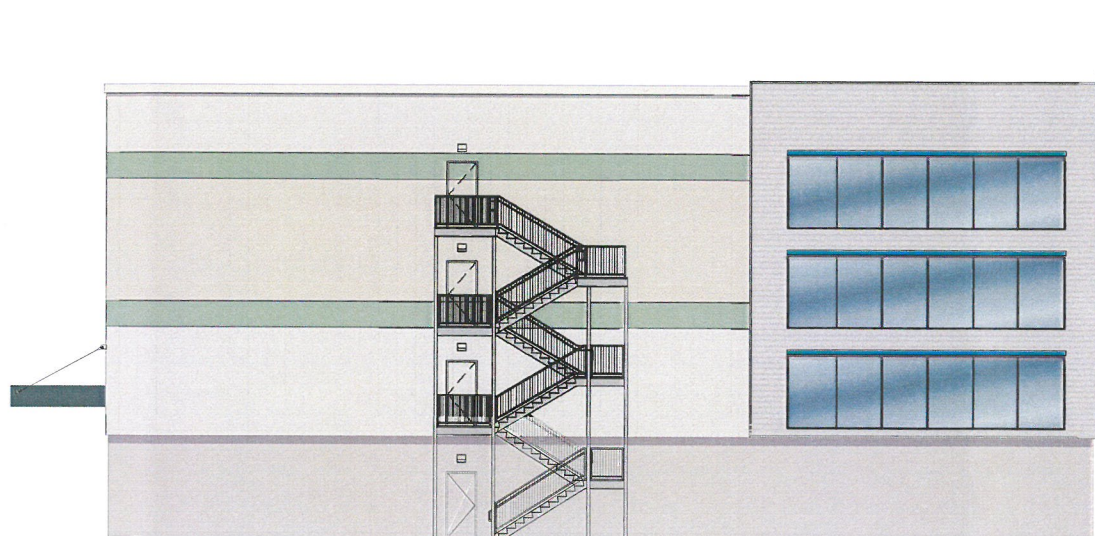

— SOUTH ELEVATION —

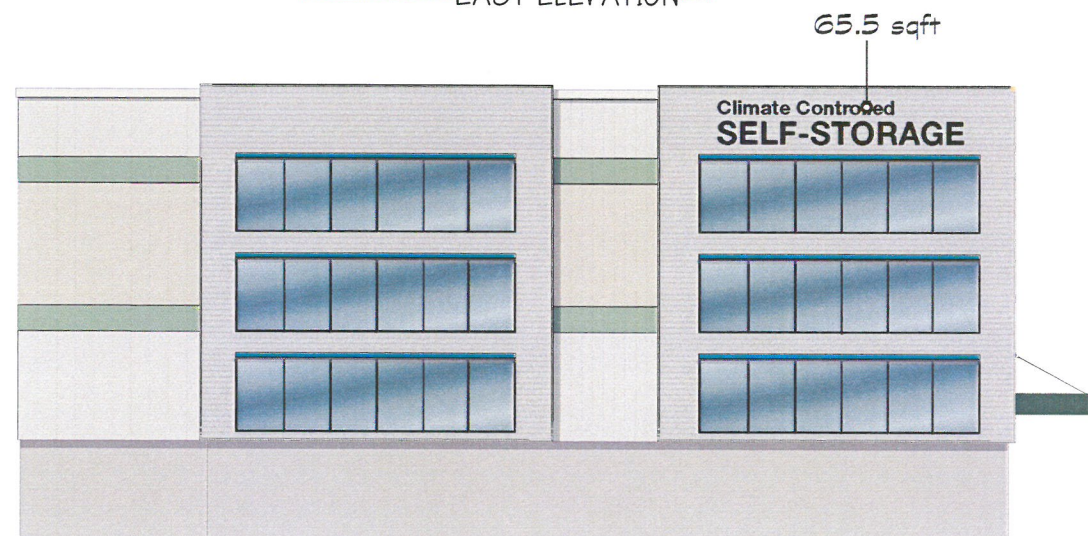

— NORTH ELEVATION —

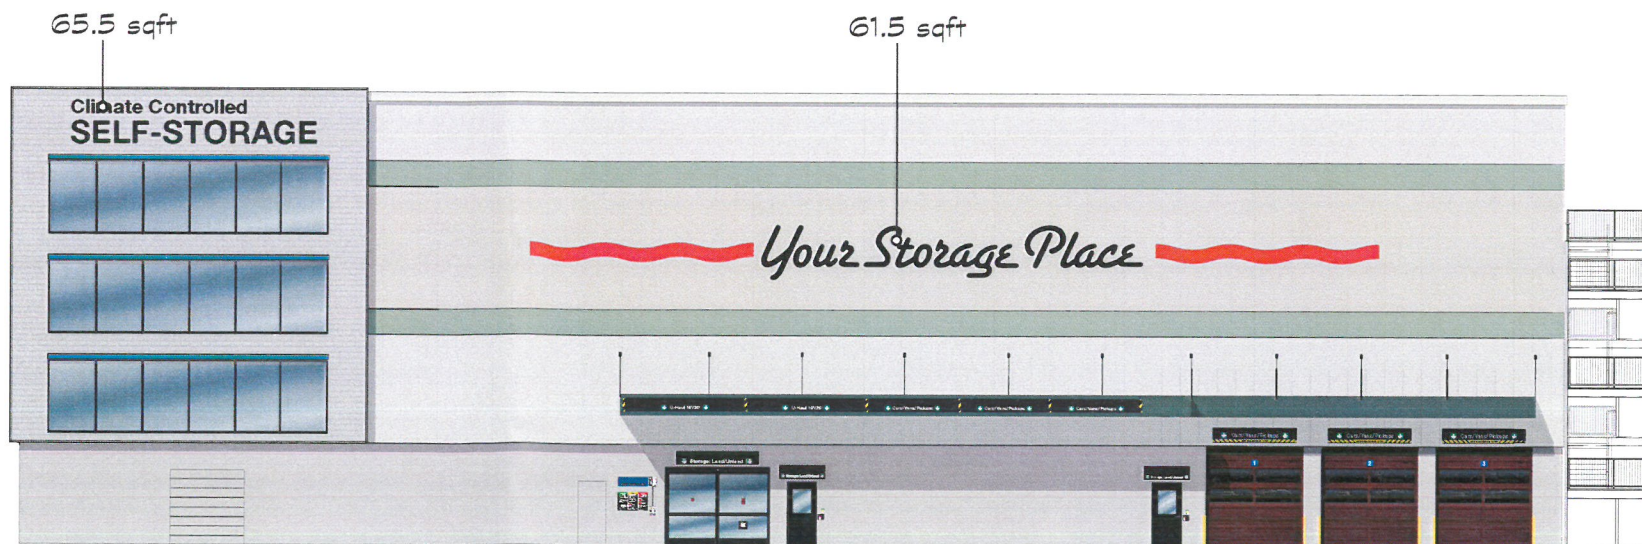

— WEST ELEVATION —

RECEIVED  
NOV 05 2019  
PLANNING & DESIGN  
SERVICES

**U-HAUL**

Moving & Storage  
of Preston Hwy

**Date:**

November 01, 2019

**Description:**

Proposal Building Design

**Client:**

**U-HAUL** 773053

**Location:**

4612 Preston Hwy.,  
Louisville, KE 40213

**Project Status:**

Conceptual  
Pending Approval  
773053 MSTR Art-AC04

**Jobs Accomplished:**

Concept Design - 1  
Design Presentation - 1

# ARCHITECTURAL RENDERINGS



RECEIVED

NOV 05 2019

PLANNING & DESIGN  
SERVICES

**am**  
ADVERTISING & MARKETING ASSOCIATES, INC.

ARCHITECTURAL DESIGN & FACILITY IMAGING