



1
A1.1
2 BED REGULAR
BUILDING ELEVATION
Scale: 1/4" = 1'-0"



2
A1.1
2 BED REGULAR
BUILDING ELEVATION
Scale: 1/4" = 1'-0"



3
A1.1
2 BED REGULAR
BUILDING ELEVATION
Scale: 1/4" = 1'-0"



4
A1.1
2 BED REGULAR
BUILDING ELEVATION
Scale: 1/4" = 1'-0"



studio

studio kremer architects

3258 Ruckriegel Parkway, Louisville, KY 40299
TEL 502.499.1101 FAX 499.1101

Hickory Trace Apartments
Louisville, Kentucky


DATE: 2.22.21
DRAWN BY: MM
CHECKED BY: RH
REVISIONS:

ska# 2022-01

A1.1

RECEIVED
FEB 17 2022
PLANNING & DESIGN
SERVICES

21-CAT3-0022

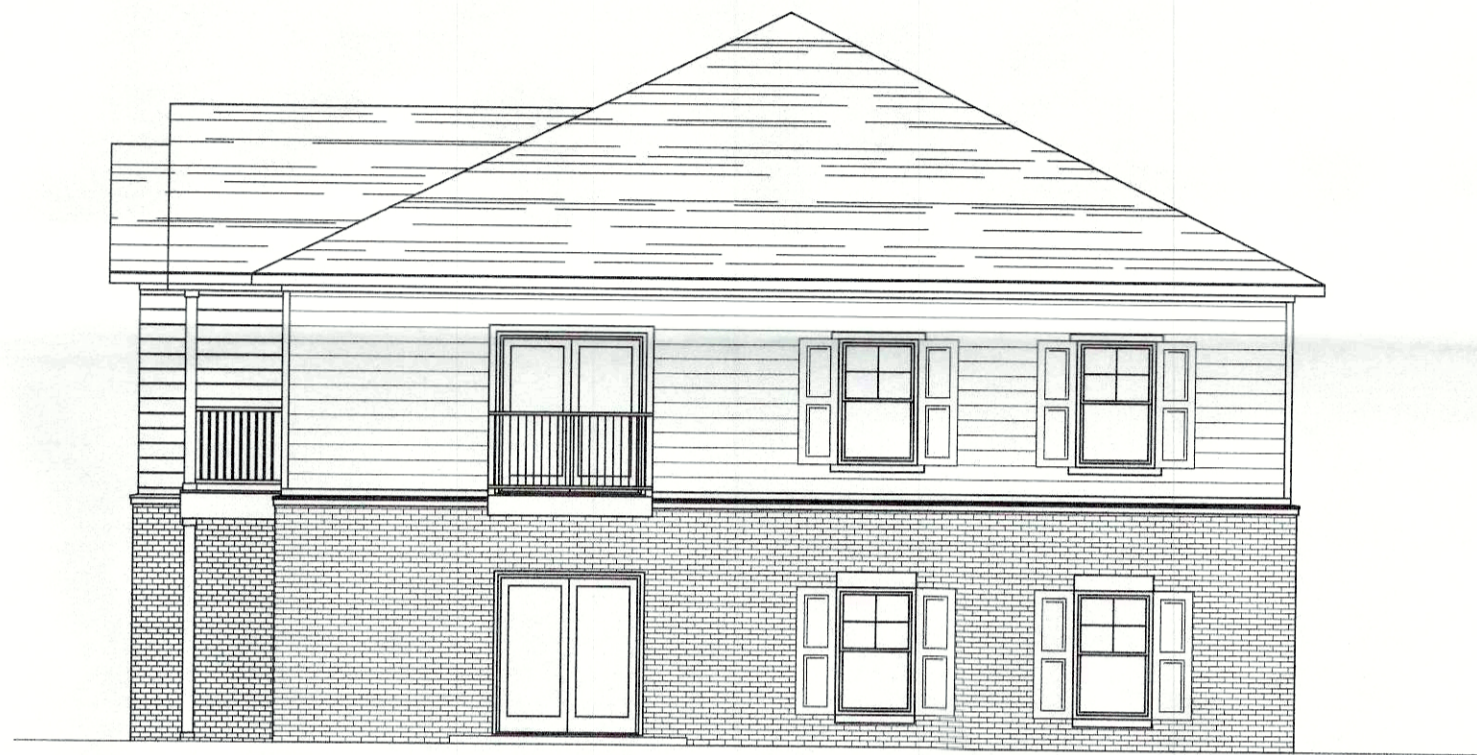

1
A1.2
2 BED, 4 UNIT BUILDING
BUILDING ELEVATION
Scale: 1/4" = 1'-0"



2
A1.2
2 BED, 4 UNIT BUILDING
BUILDING ELEVATION
Scale: 1/4" = 1'-0"



3
A1.2
2 BED, 4 UNIT BUILDING
BUILDING ELEVATION
Scale: 1/4" = 1'-0"



4
A1.2
2 BED, 4 UNIT BUILDING
BUILDING ELEVATION
Scale: 1/4" = 1'-0"



studio kremer architects
3256 Ruckriegel Parkway, Louisville, KY 40299
TEL 502.499.1111 FAX 499.1101

Hickory Trace Apartments
Louisville, Kentucky

DATE: 2.22.21
DRAWN BY: MM
CHECKED BY: RH
REVISIONS:

ska# 2022-01

A1.2

RECEIVED
FEB 17 2022
PLANNING & DESIGN
SERVICES