


RECEIVED


SEP 22 2017

PLANNING &
DESIGN SERVICES

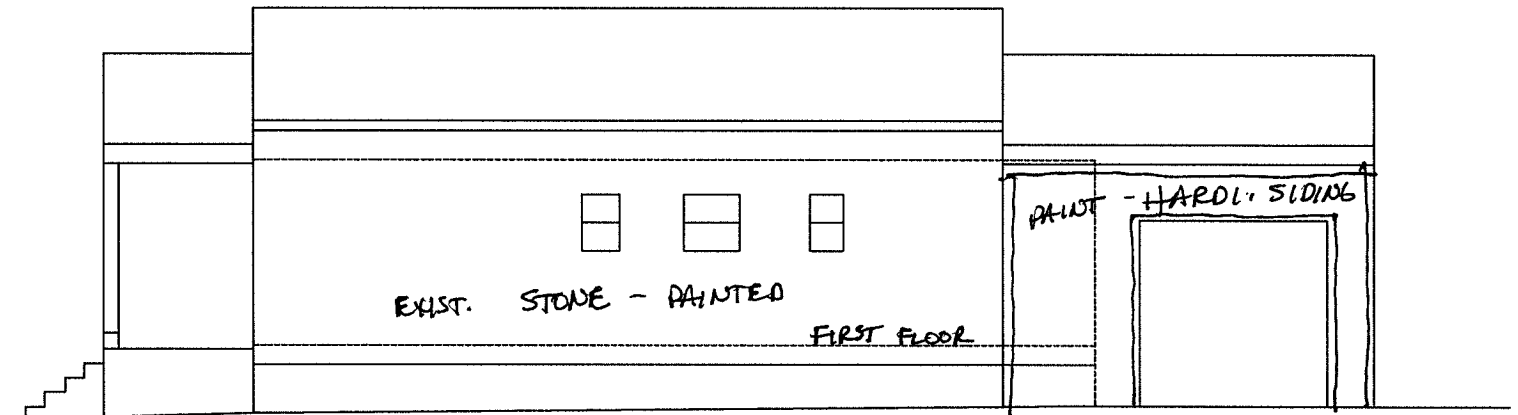

ADD PORCH ← $\frac{1}{8}'' = 1'-0''$ STREET SIDE ELEVATION


→ ADD GARAGE

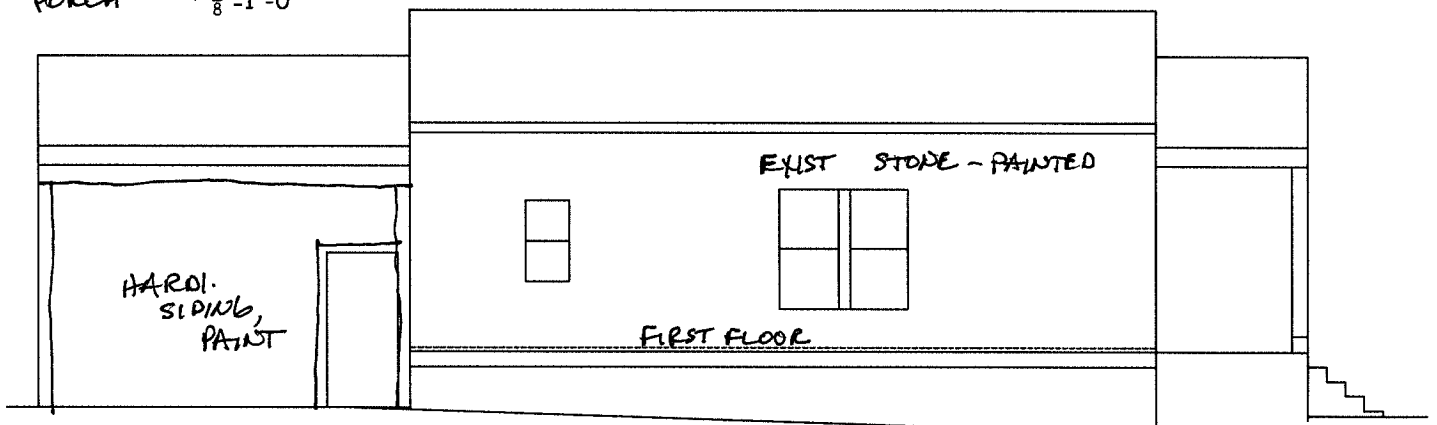

KITCHEN SIDE ELEVATION


$\frac{1}{8}'' = 1'-0''$

8/14/17
Martin

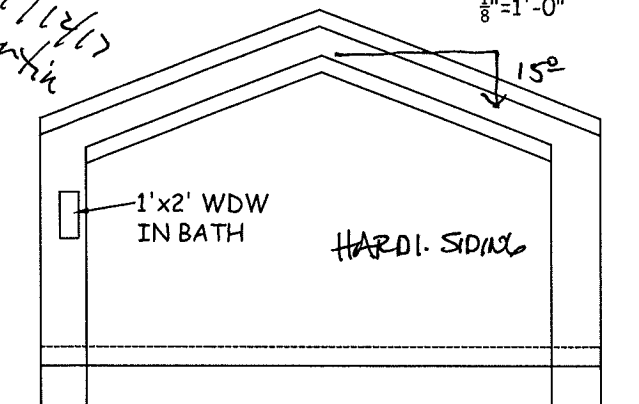

REAR ELEVATION

$\frac{1}{8}'' = 1'-0''$

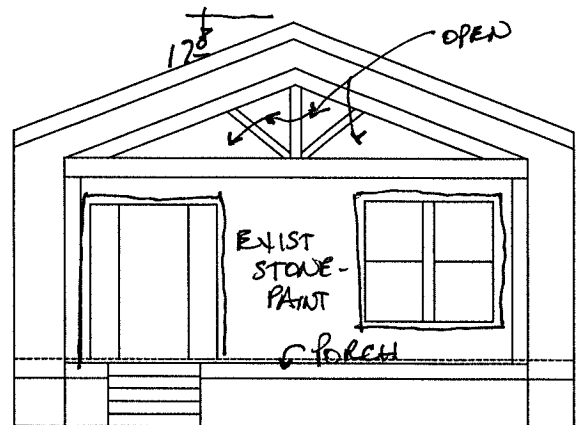

FRONT ELEVATION

$\frac{1}{8}'' = 1'-0''$

MARTIN

9/16/17 $\frac{1}{8}'' = 1'-0''$

17 VARIANCE 1070