

RECEIVED
 JUL 14 2017
 DESIGN SERVICES


630 Walnut Street
 Jeffersonville, IN 47130
 812-282-9554
 812-282-9171 fax
 www.kovert-hawkins.com







Drawn By: TPS
 Checked By: JAH
 Project: 201716.01
 Date: 05-11-2017

Revisions
 1
 Certified By:

Sheet
A-501
 Elevations
New Construction
 UPS-SCS Building 8
 8100 Air Commerce Drive
 Louisville, Ky 40219

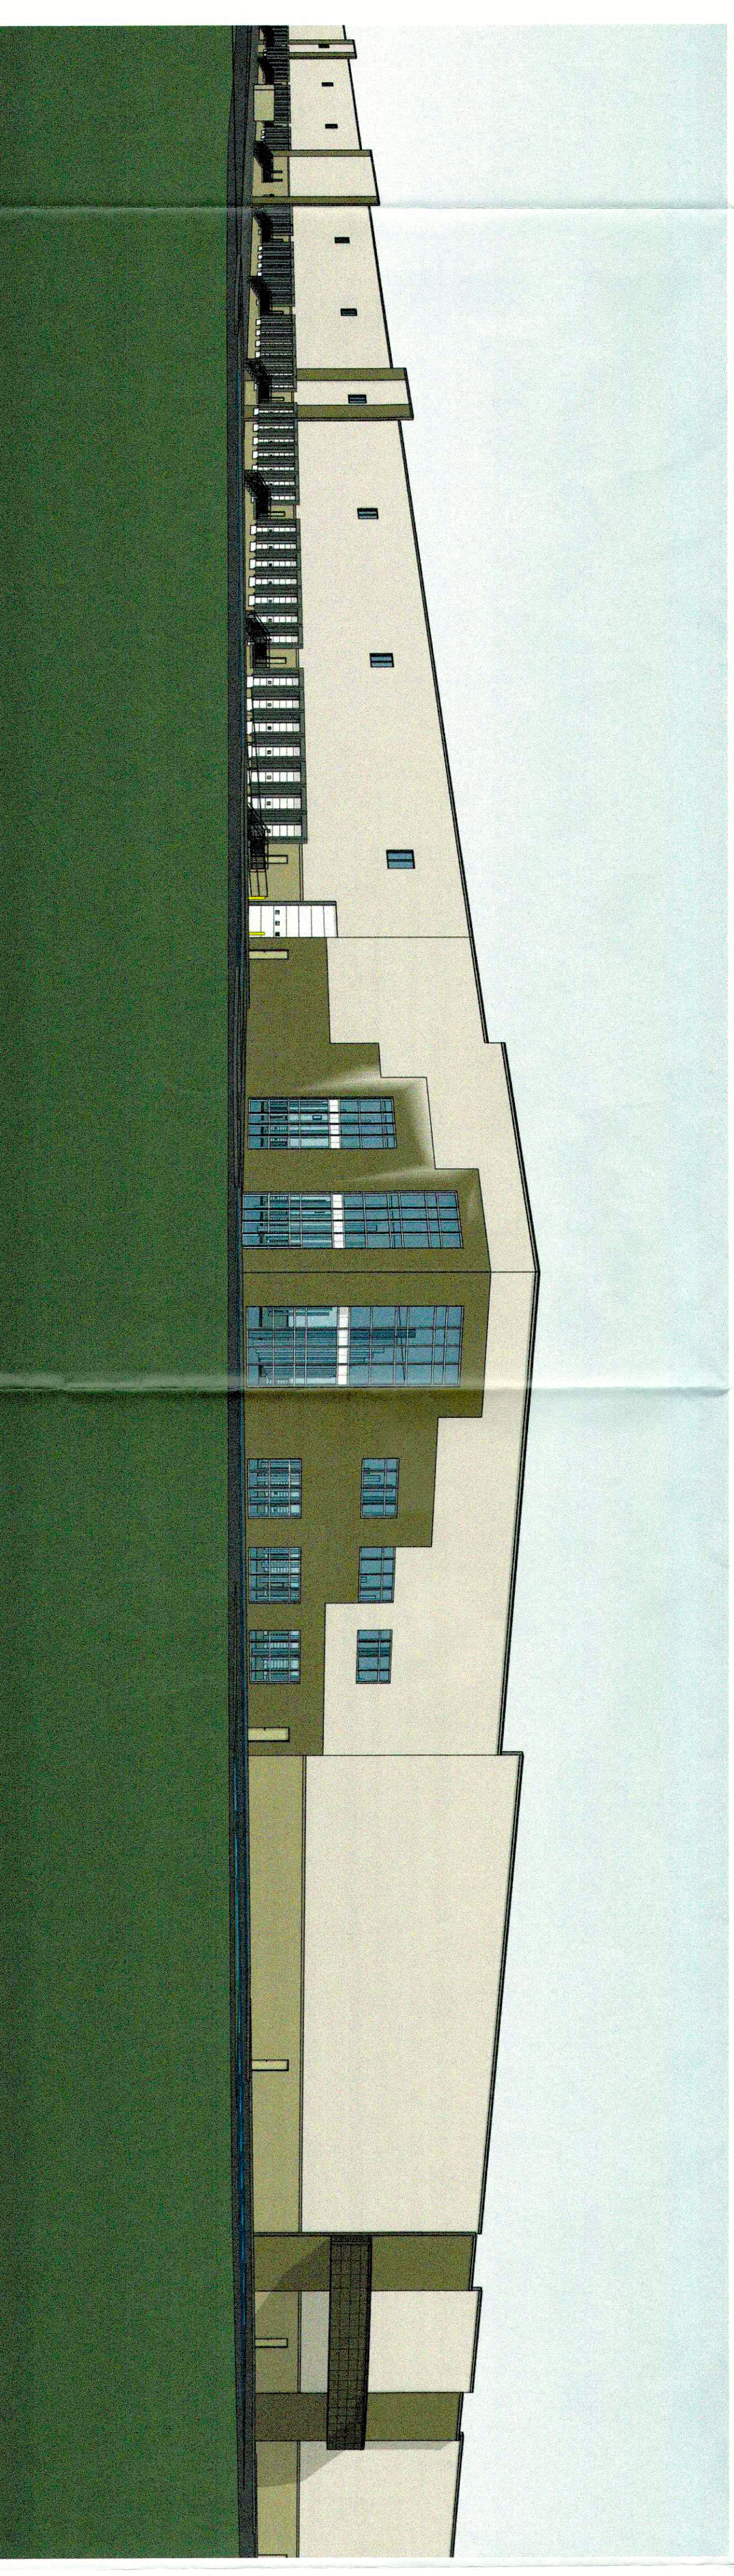

Notice
 The Architect/Engineer does not define the scope of individual trades, subcontractors, numbering system used which identifies Architect/Engineer's convenience, and is not responsible for the coordination of trades. It is the responsibility of the contractor to coordinate with subcontractors, material suppliers, and vendors to ensure that all trades are coordinated and indicated at different locations throughout the project. The Architect/Engineer is not responsible to obtain and review the complete set of drawings, specifications, and conditions for preparing bids, prices, and quotations.

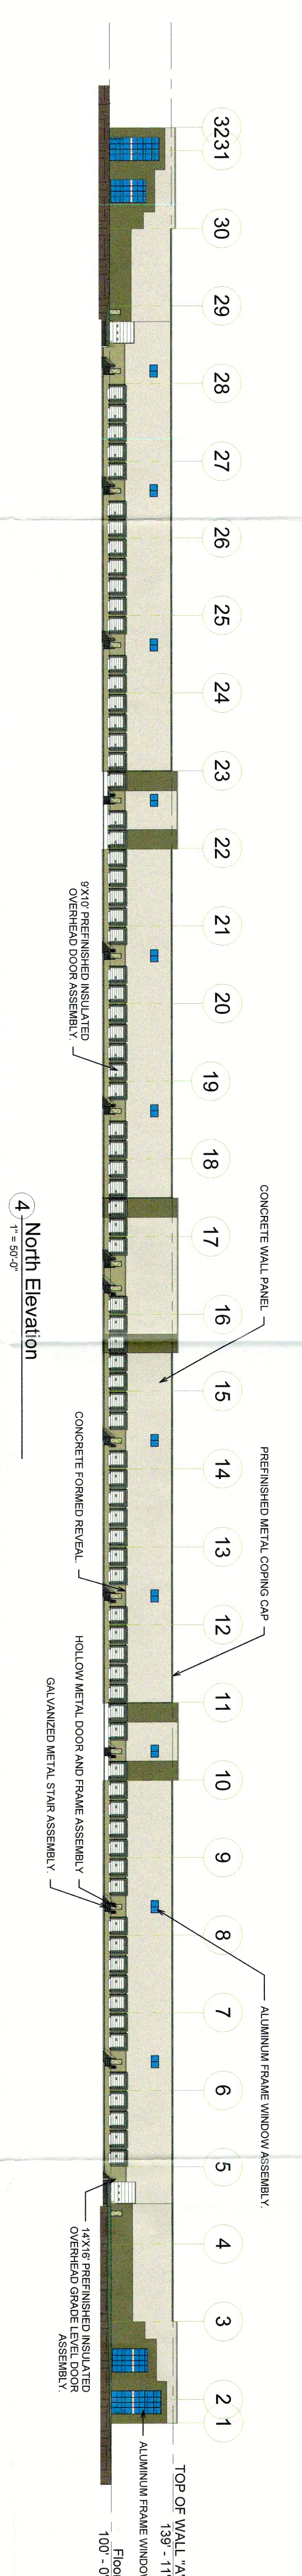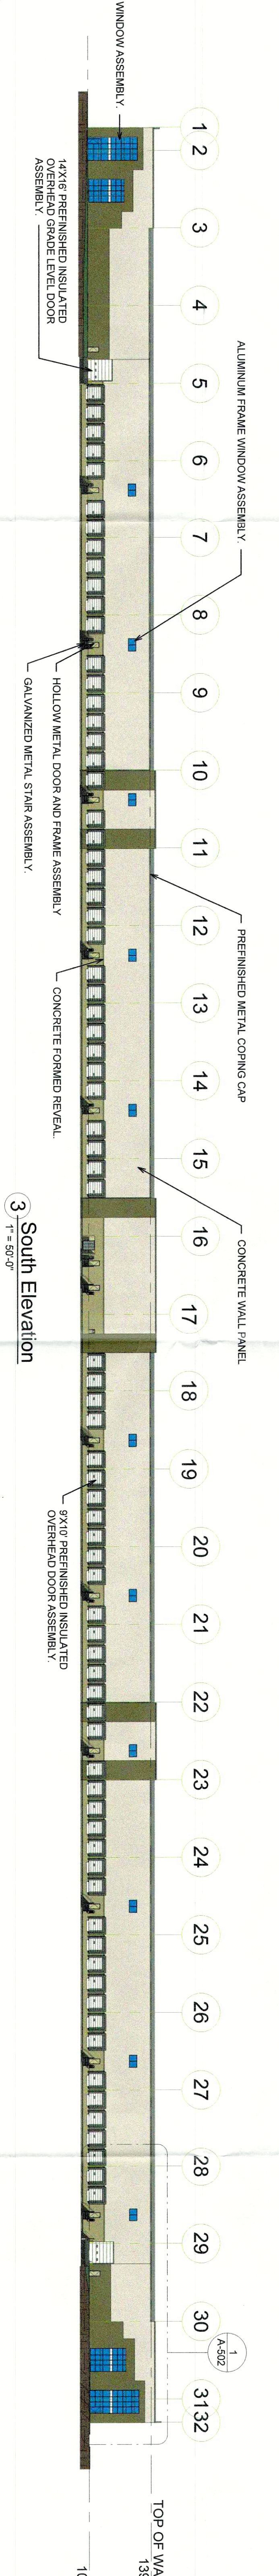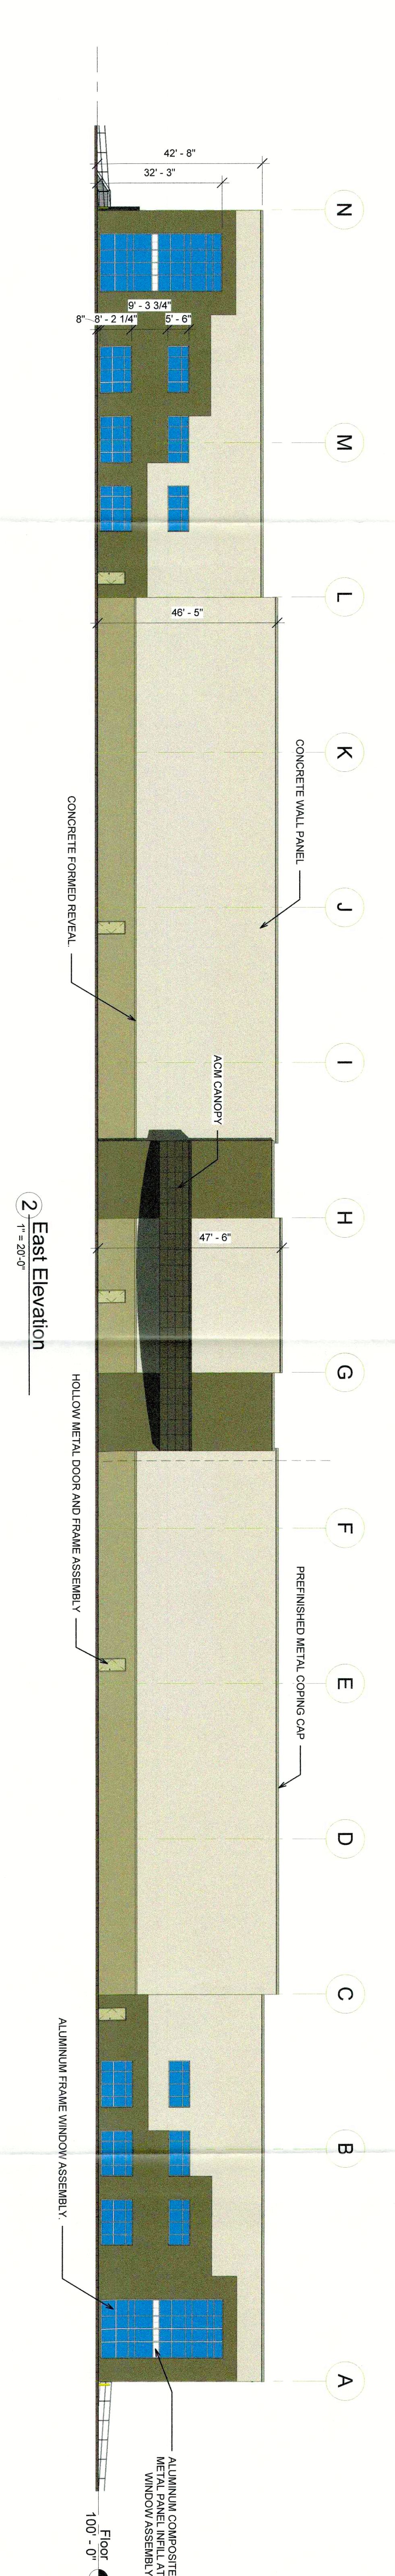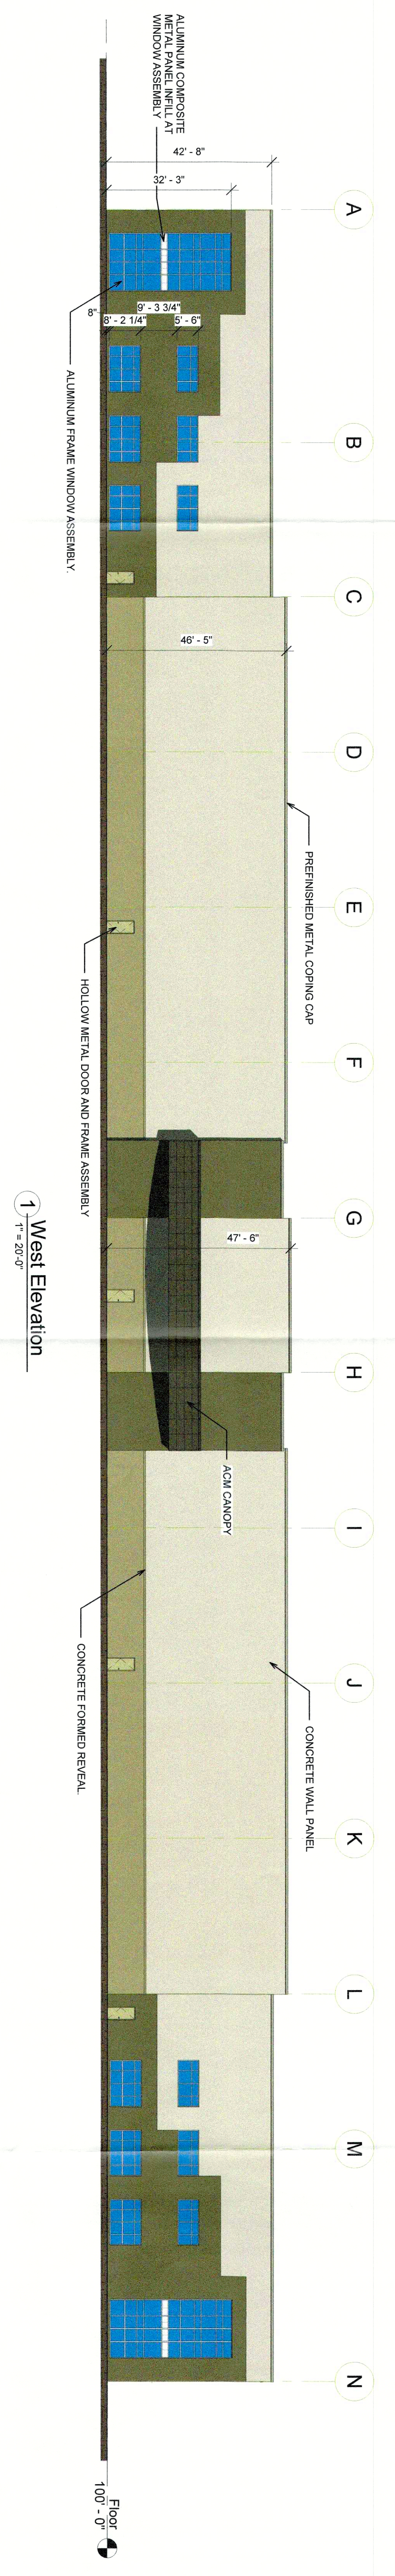

Review Set Only
Not for Construction