




1 SOUTH ELEVATION
A4.01 3/16" = 1'-0"

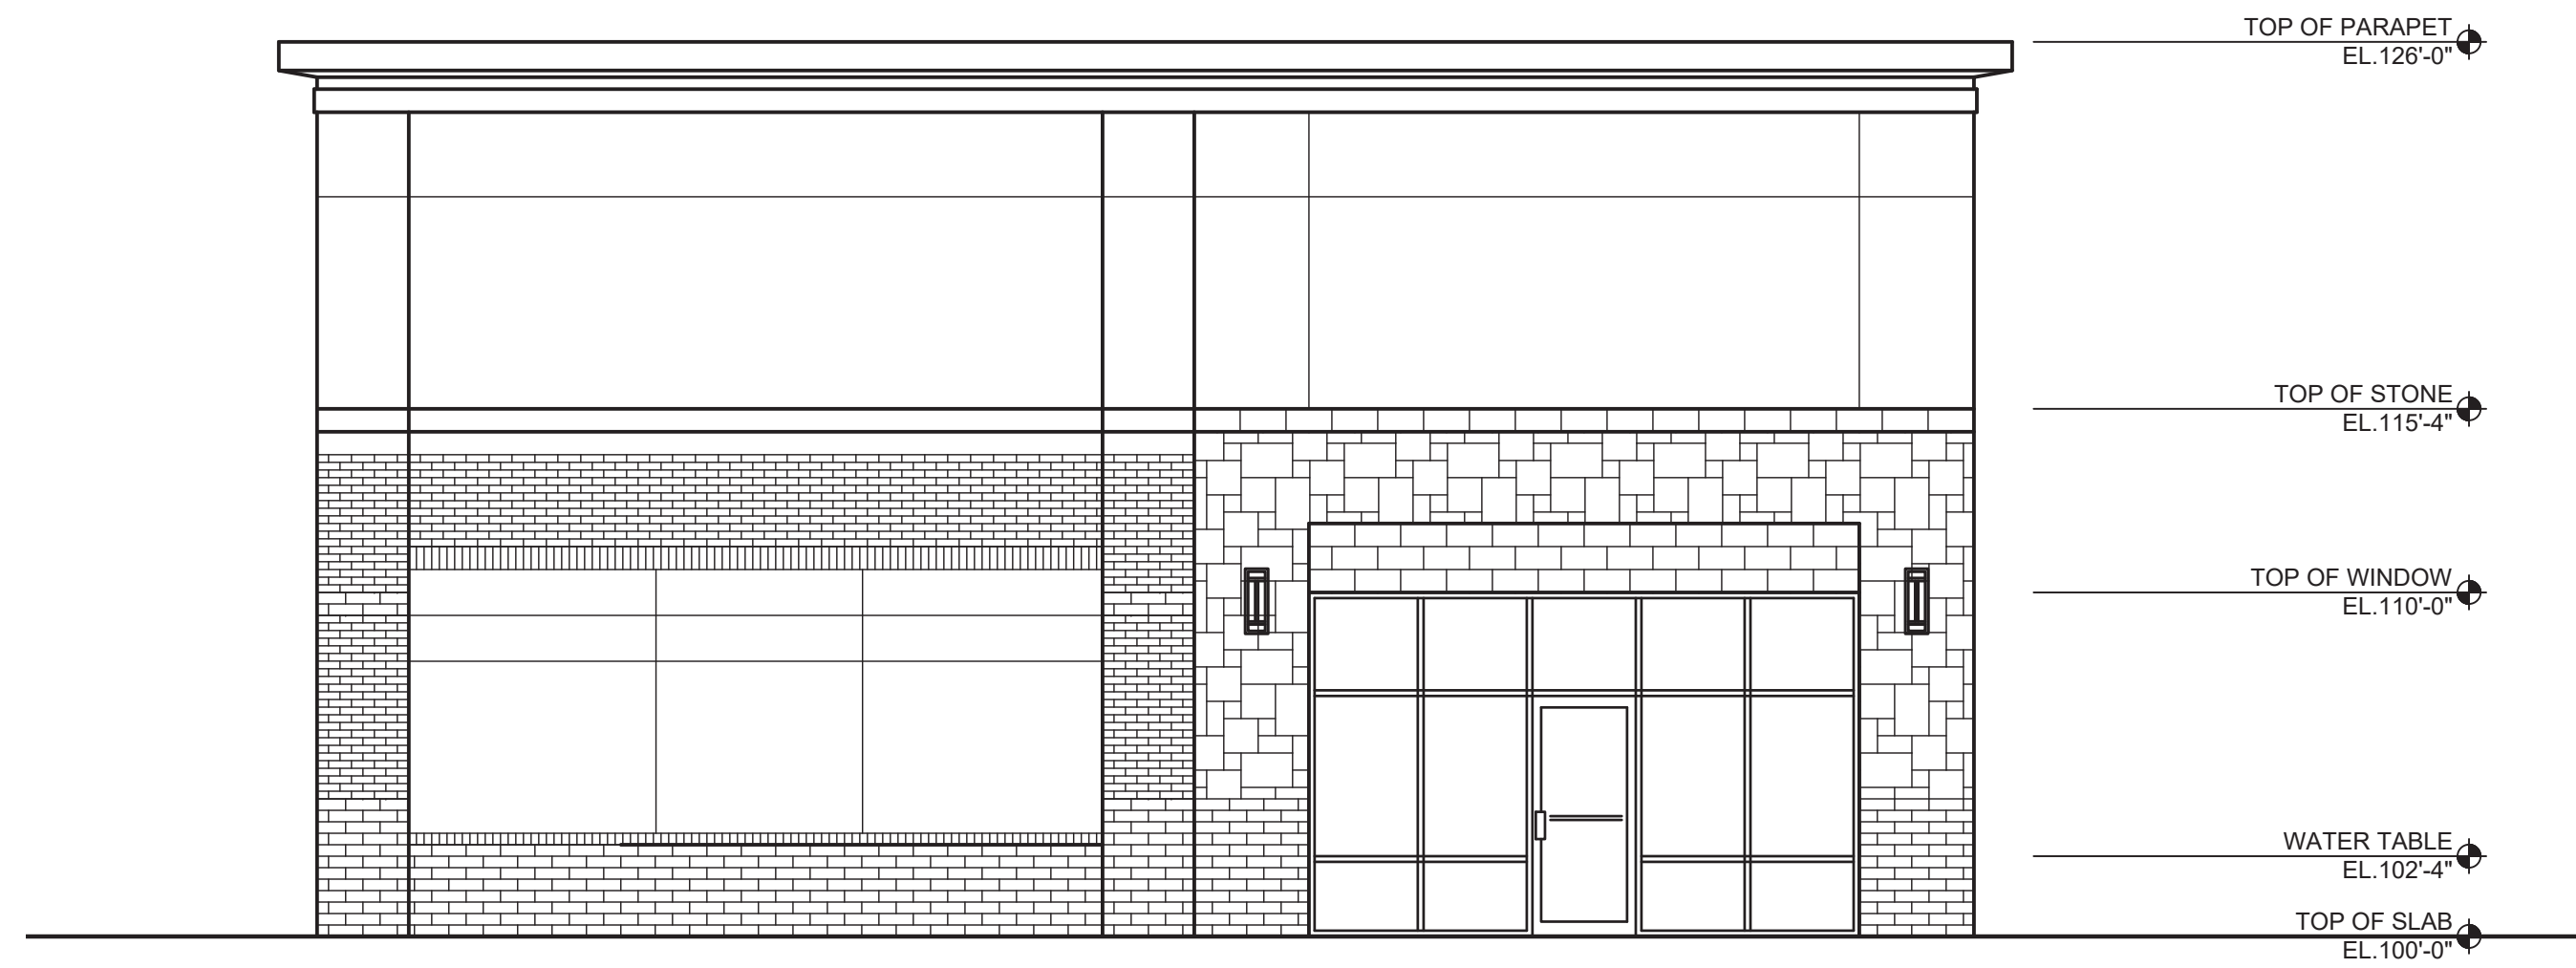

2 WEST ELEVATION
A4.01 3/16" = 1'-0"

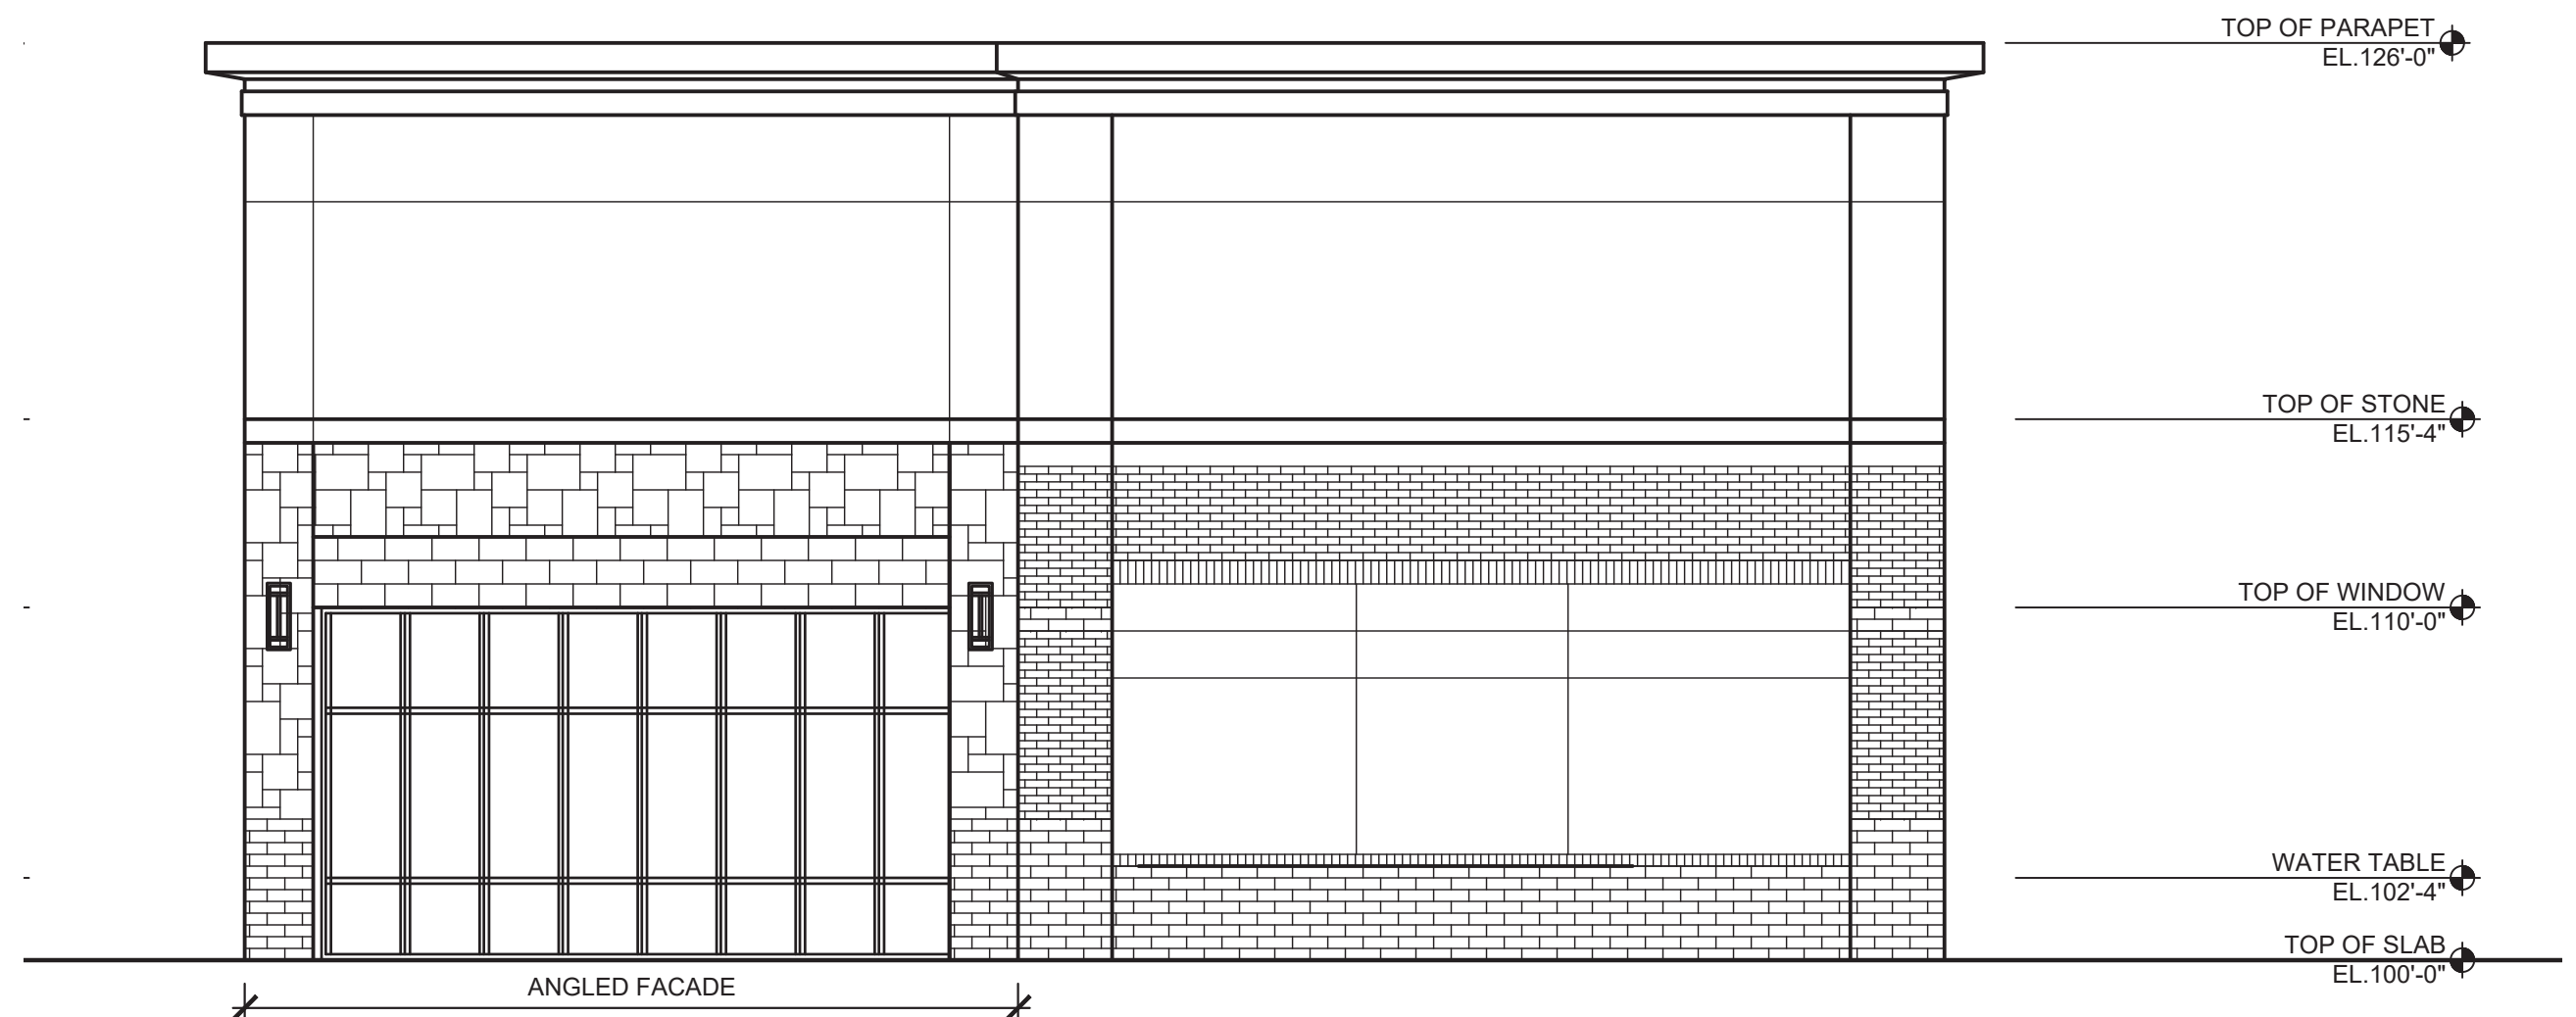

3 EAST ELEVATION
A4.01 3/16" = 1'-0"

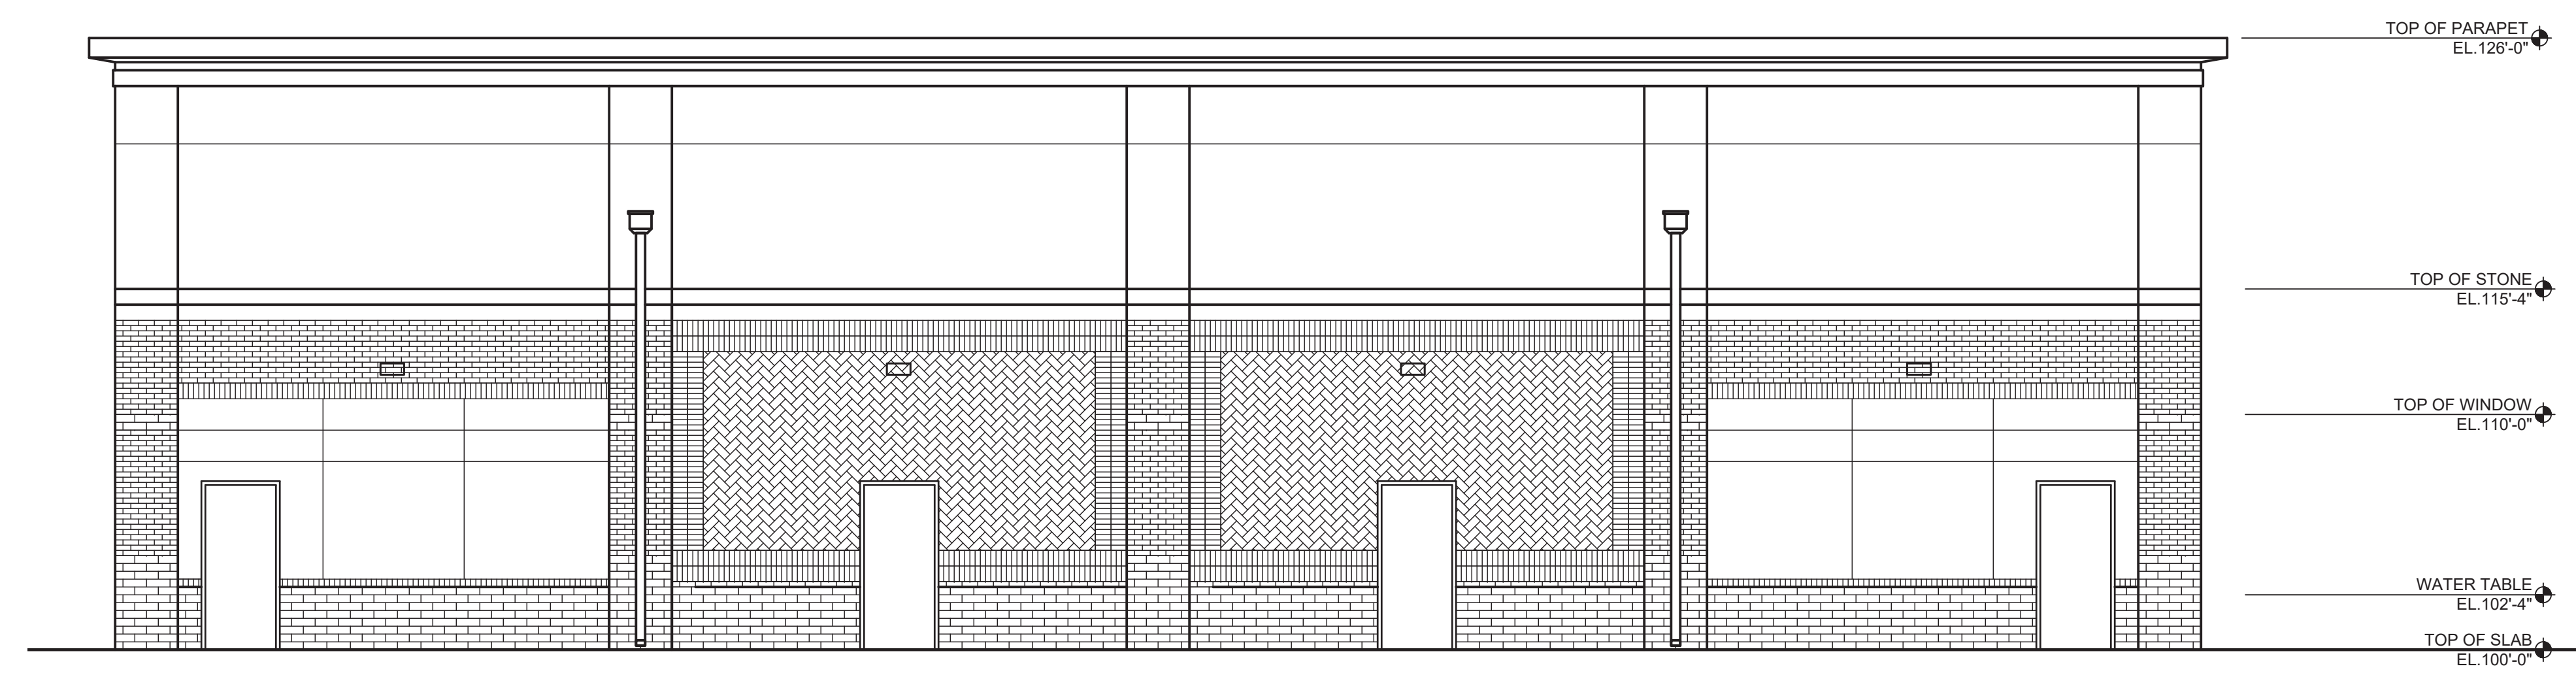

4 NORTH ELEVATION
A4.01 3/16" = 1'-0"

HAGAN PROPERTIES, INC
12911 REAMERS ROAD LOUISVILLE KY 40245
502-245-8800
RETAIL CENTER BASSETT OUTLOT
SHELBYVILLE ROAD LOUISVILLE KY

HAROLD COX ARCHITECTS
ARCHITECT
HAROLD W. COX JR.
5703 LOVERS LANE
LOUISVILLE KY 40299
502.775.9139
EMAIL: hcox001@aol.com



A4-1
DATE 9-16-21
BY LMM, HWC
CHK HWC
REVISIONS