


KEYNOTE LEGEND	
KEY VALUE	KEYNOTE DESCRIPTION
04 2000.A1	FACE BRICK - TYPE 1
04 2000.A2	FACE BRICK - TYPE 2
04 2000.I1	CAST STONE TRIM
04 2000.I3	CAST STONE LINTEL
04 2000.I4	CAST STONE SILL
04 2000.I6	CAST STONE CORNICE
04 7323.A1	CALCIUM SILICATE MASONRY
05 7500.T1	DECORATIVE FORMED METAL REVEAL
05 7500.T2	DECORATIVE FORMED METAL REVEAL WITH LED ILLUMINATION
07 4113.11.A1	SIMULATED CLAY TILE METAL ROOF PANELS
07 7100.C1	GUTTER
08 5113.A1	ALUMINUM WINDOW
10 1400.A1	DIMENSIONAL LETTER SIGNAGE
10 1400.A2	CAST METAL SIGNAGE

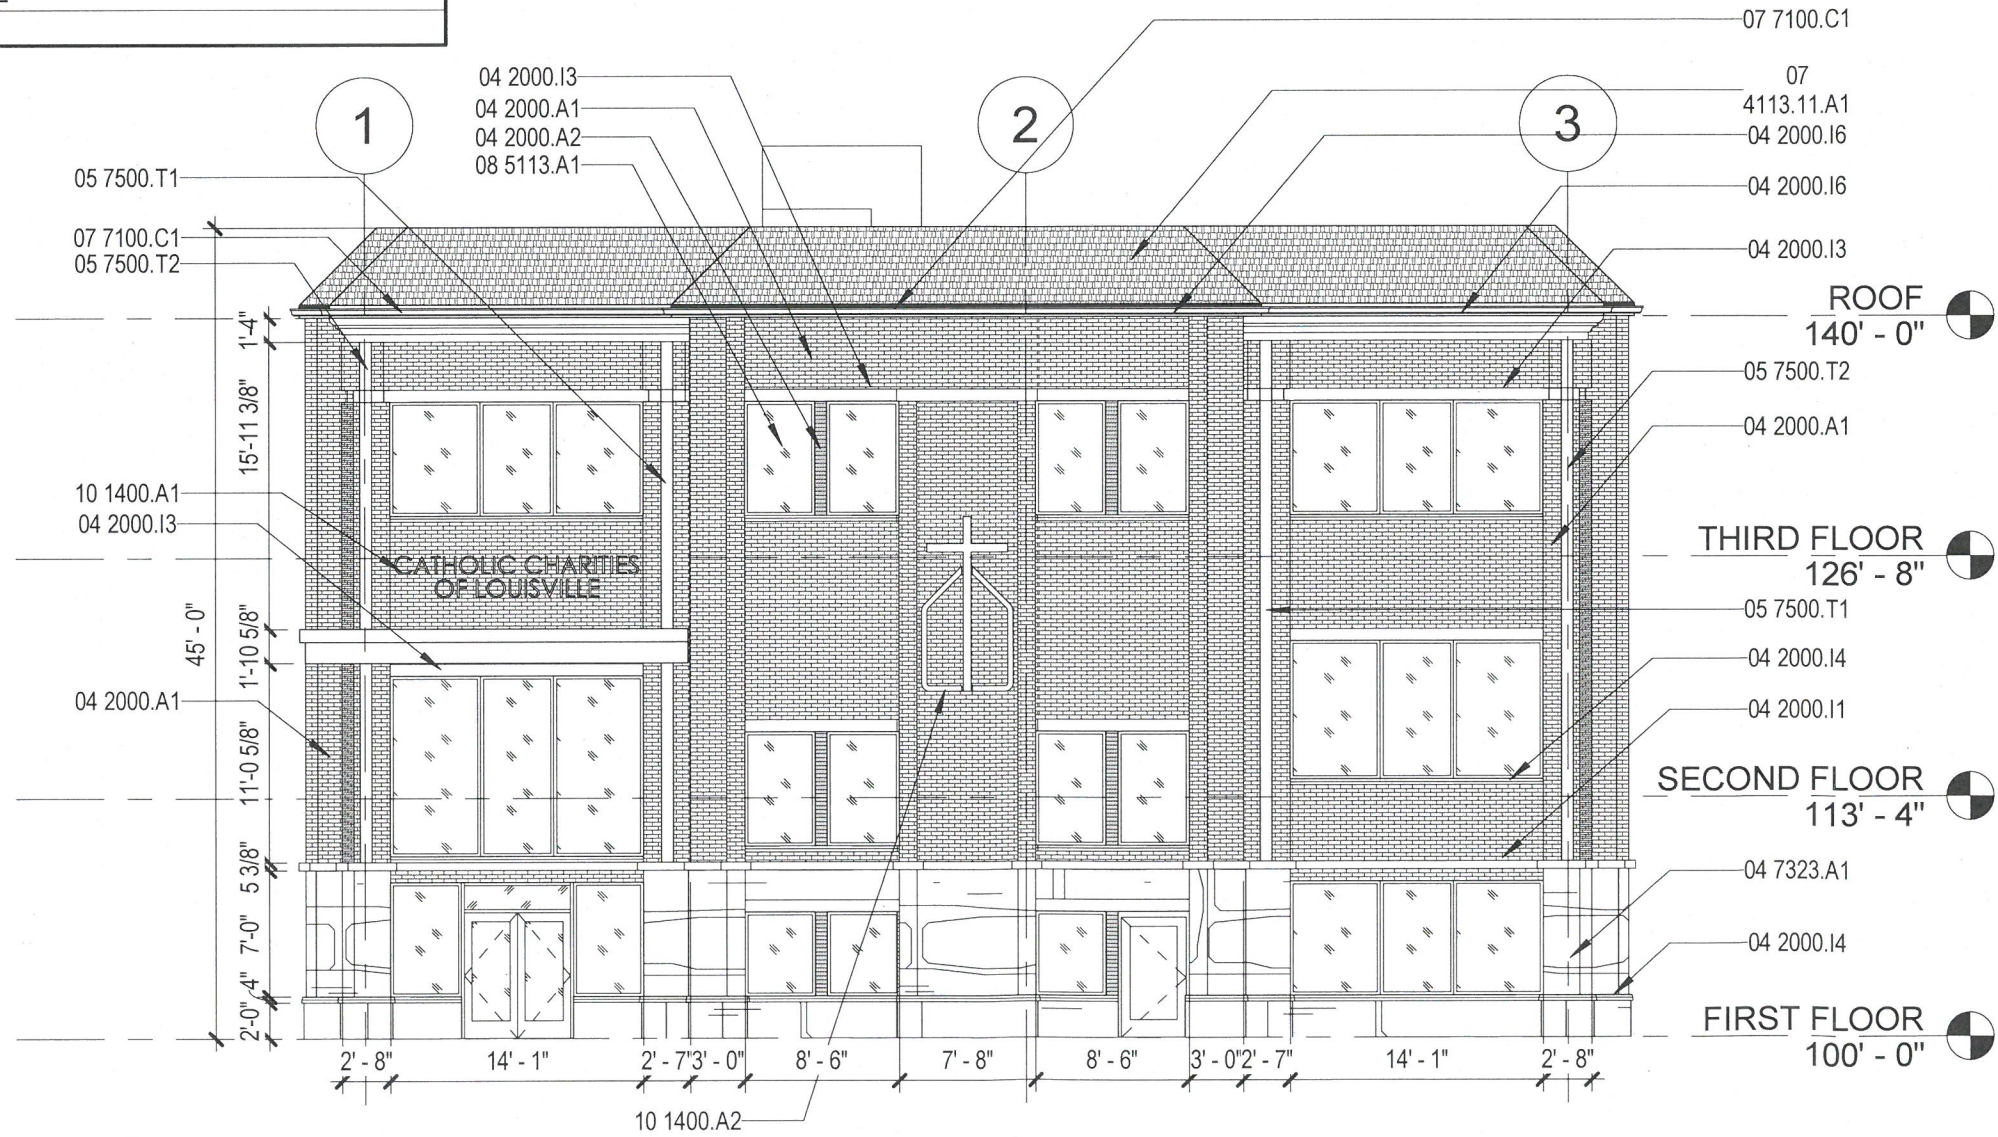

A WEST ELEVATION - FRONT
 3/32" = 1'-0"


RECEIVED
 APR 08 2019
 PLANNING &
 DESIGN SERVICES

CATHOLIC CHARITIES NEW OFFICE BUILDING

ELEVATIONS
 3/29/19

19 DEV PLAN 1089

KEYNOTE LEGEND	
KEY VALUE	KEYNOTE DESCRIPTION
04 2000.A1	FACE BRICK - TYPE 1
04 2000.I1	CAST STONE TRIM
04 2000.I3	CAST STONE LINTEL
04 2000.I4	CAST STONE SILL
04 2000.I6	CAST STONE CORNICE
07 4113.11.A1	SIMULATED CLAY TILE METAL ROOF PANELS
07 7100.C1	GUTTER
08 5113.A1	ALUMINUM WINDOW

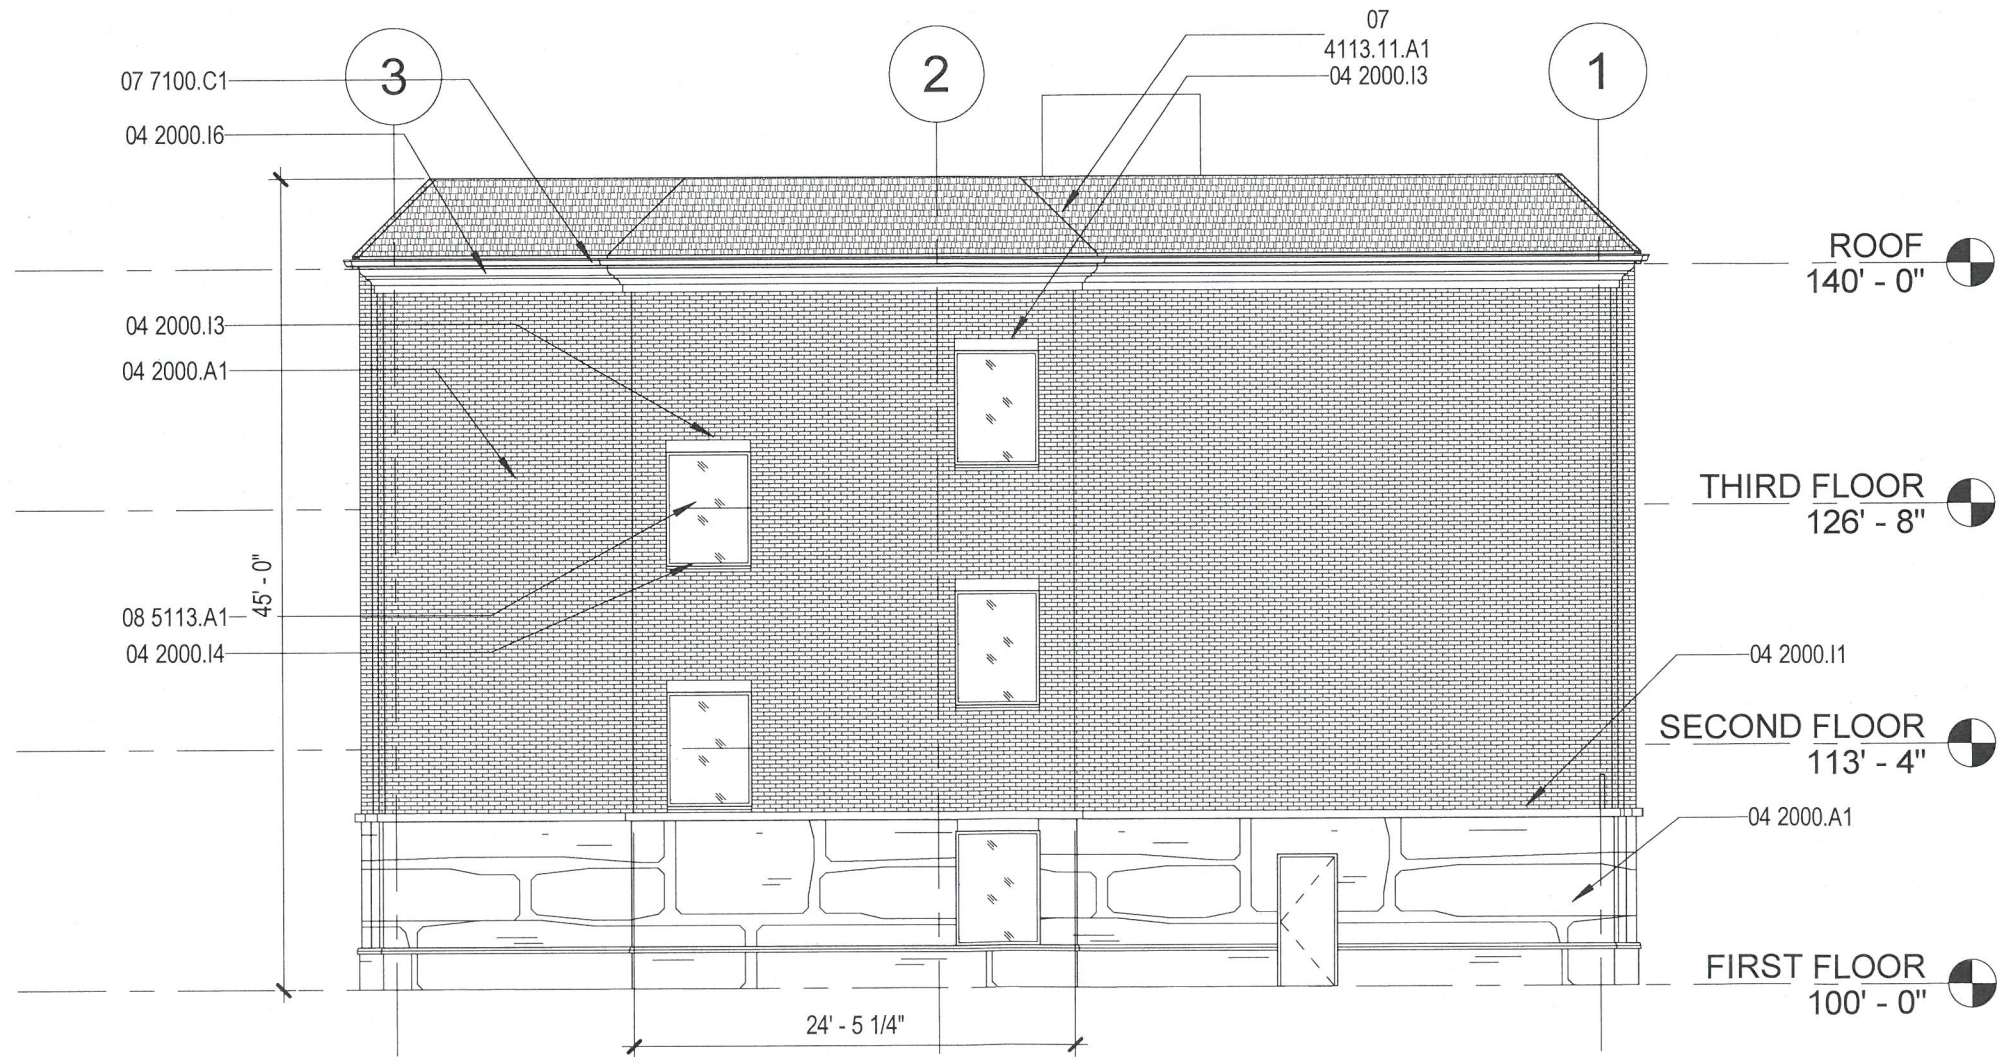

RECEIVED
 APR 08 2019
 PERINCO
 DESIGN SERVICES

A EAST ELEVATION - REAR
 3/32" = 1'-0"

ELEVATIONS

3/29/19




CATHOLIC CHARITIES NEW OFFICE BUILDING

19 DEV PLAN 1089

KEYNOTE LEGEND

KEY VALUE	KEYNOTE DESCRIPTION
04 2000.A1	FACE BRICK - TYPE 1
04 2000.I1	CAST STONE TRIM
04 2000.I3	CAST STONE LINTEL
04 2000.I4	CAST STONE SILL
04 2000.I6	CAST STONE CORNICE
04 7323.A1	CALCIUM SILICATE MASONRY
05 7500.T1	DECORATIVE FORMED METAL REVEAL
05 7500.T2	DECORATIVE FORMED METAL REVEAL WITH LED ILLUMINATION
07 4113.11.A1	SIMULATED CLAY TILE METAL ROOF PANELS
07 7100.C1	GUTTER
08 5113.A1	ALUMINUM WINDOW

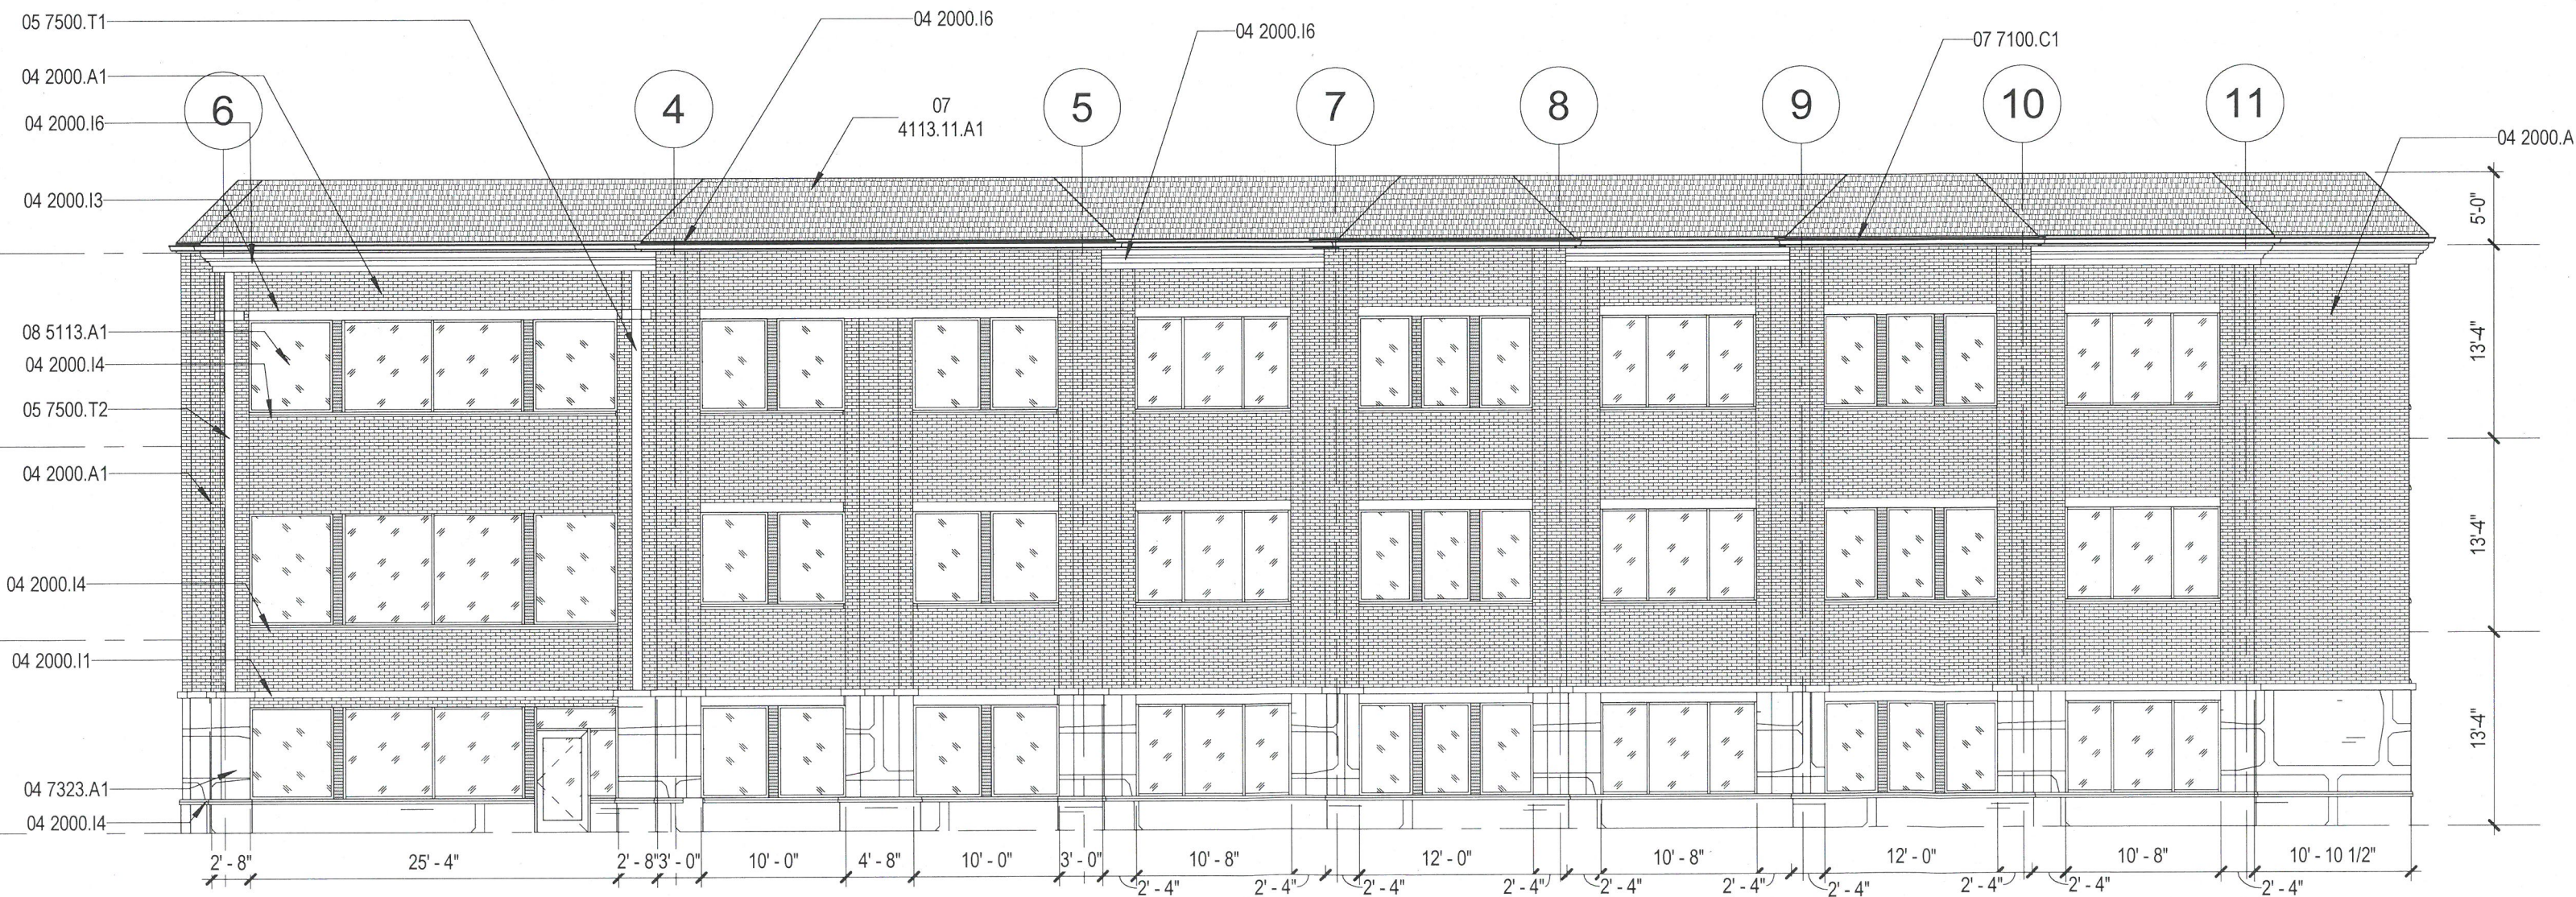

A SOUTH ELEVATION - STREETSIDE
 3/32" = 1'-0"

RECEIVED

APR 08 2019

ELEVATIONS

DESIGN SERVICES

3/29/19


CATHOLIC CHARITIES NEW OFFICE BUILDING



19DEVPLAN1089

KEYNOTE LEGEND

KEY VALUE	KEYNOTE DESCRIPTION
02 4296.A1	REPLACE EXISTING STEEL CROSS - MOUNT ON 4" STAND-OFFS
04 2000.A2	FACE BRICK - TYPE 2
04 2000.I1	CAST STONE TRIM
04 2000.I3	CAST STONE LINTEL
04 2000.I4	CAST STONE SILL
04 2000.I6	CAST STONE CORNICE
04 7323.A1	CALCIUM SILICATE MASONRY
05 7500.T2	DECORATIVE FORMED METAL REVEAL WITH LED ILLUMINATION
07 4113.11.A1	SIMULATED CLAY TILE METAL ROOF PANELS
07 7100.C1	GUTTER
08 5113.A1	ALUMINUM WINDOW
10 1400.A1	DIMENSIONAL LETTER SIGNAGE

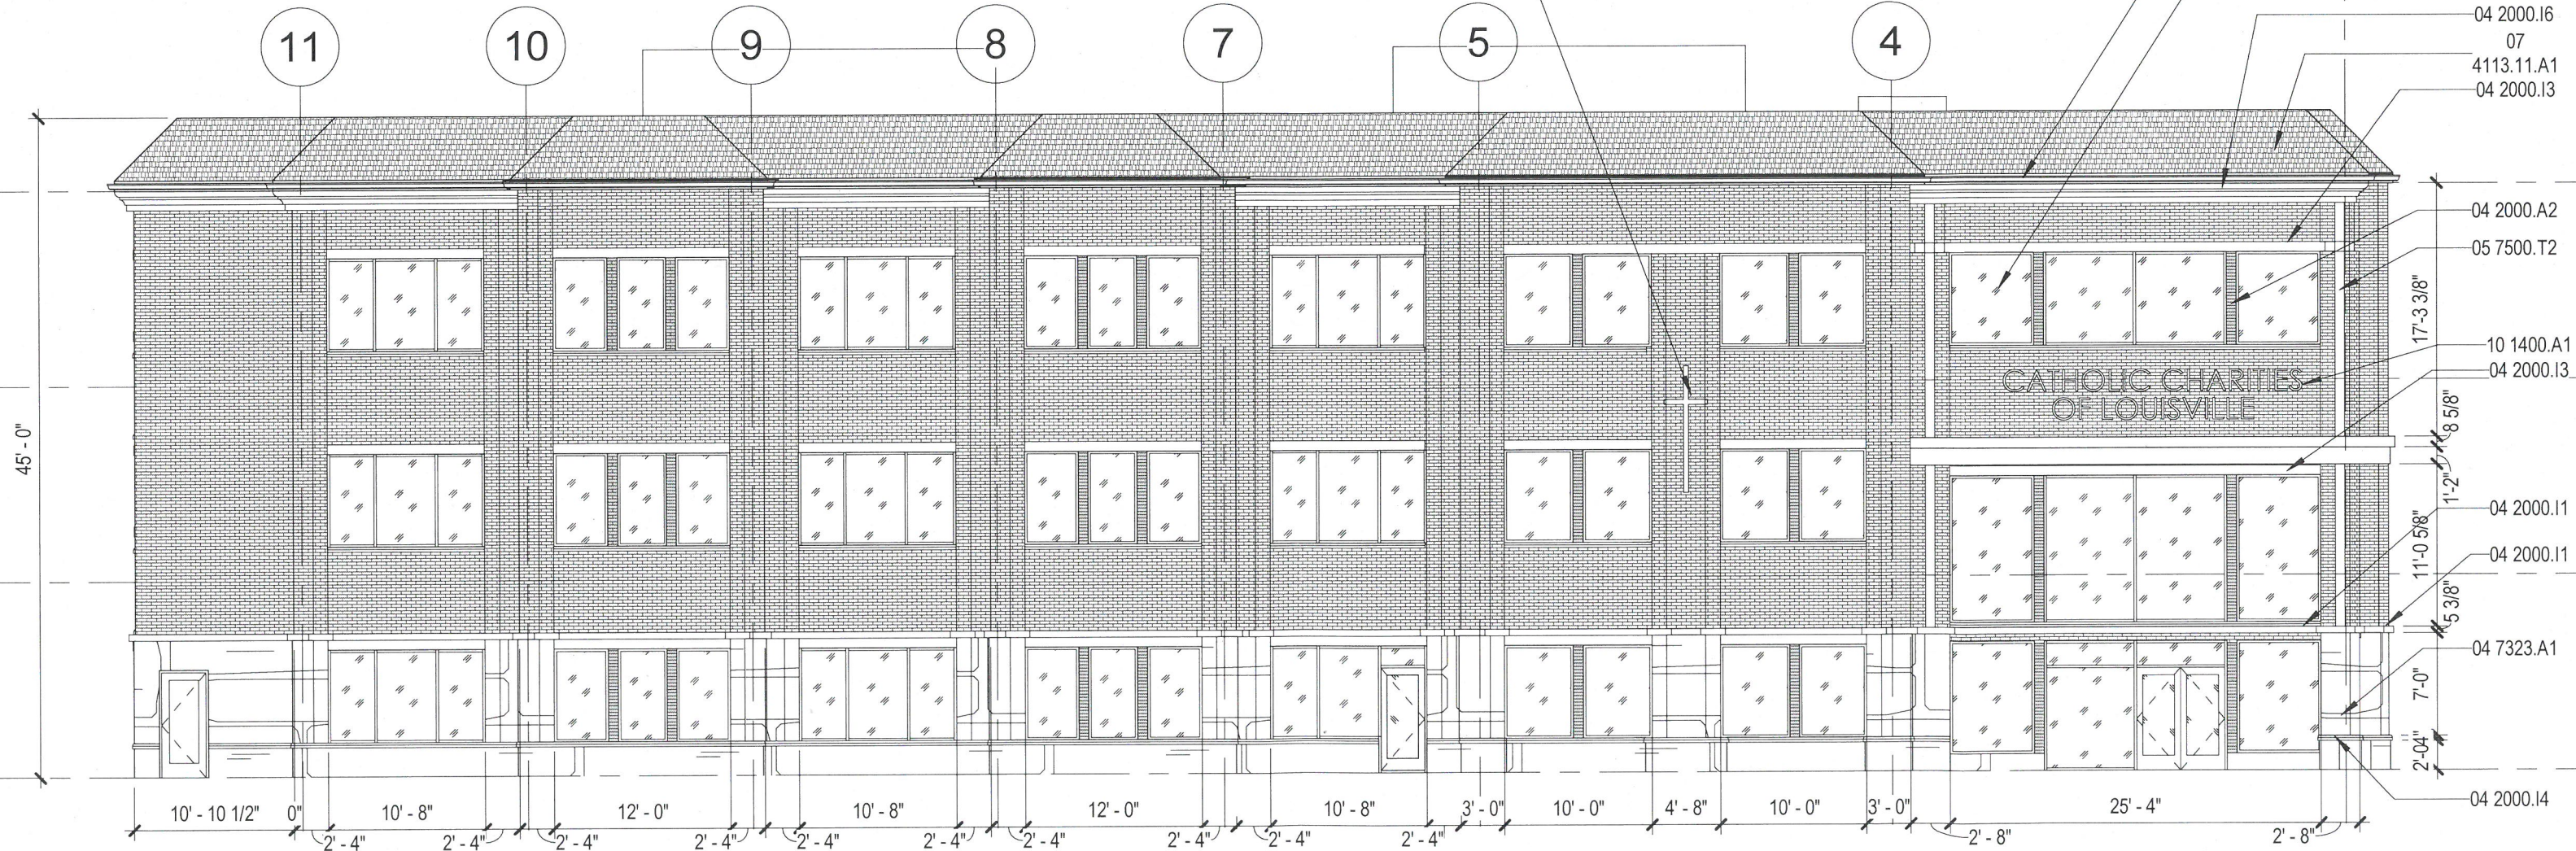

A NORTH ELEVATION - PARKING LOT SIDE
 3/32" = 1'-0"

RECEIVED

APR 08 2019
 PERMANENT DESIGN SERVICES

ELEVATIONS

3/29/19

CATHOLIC CHARITIES NEW OFFICE BUILDING



19 DEV PLAN 1089