


M:\3489\3489-CURRY PROPERTY\DWG\EXHIBITS\3489-VARIANCE EXHIBIT.dwg, 2/13/2018 10:25:32 AM, lbenver1\SHARP MK-2615M PCL6

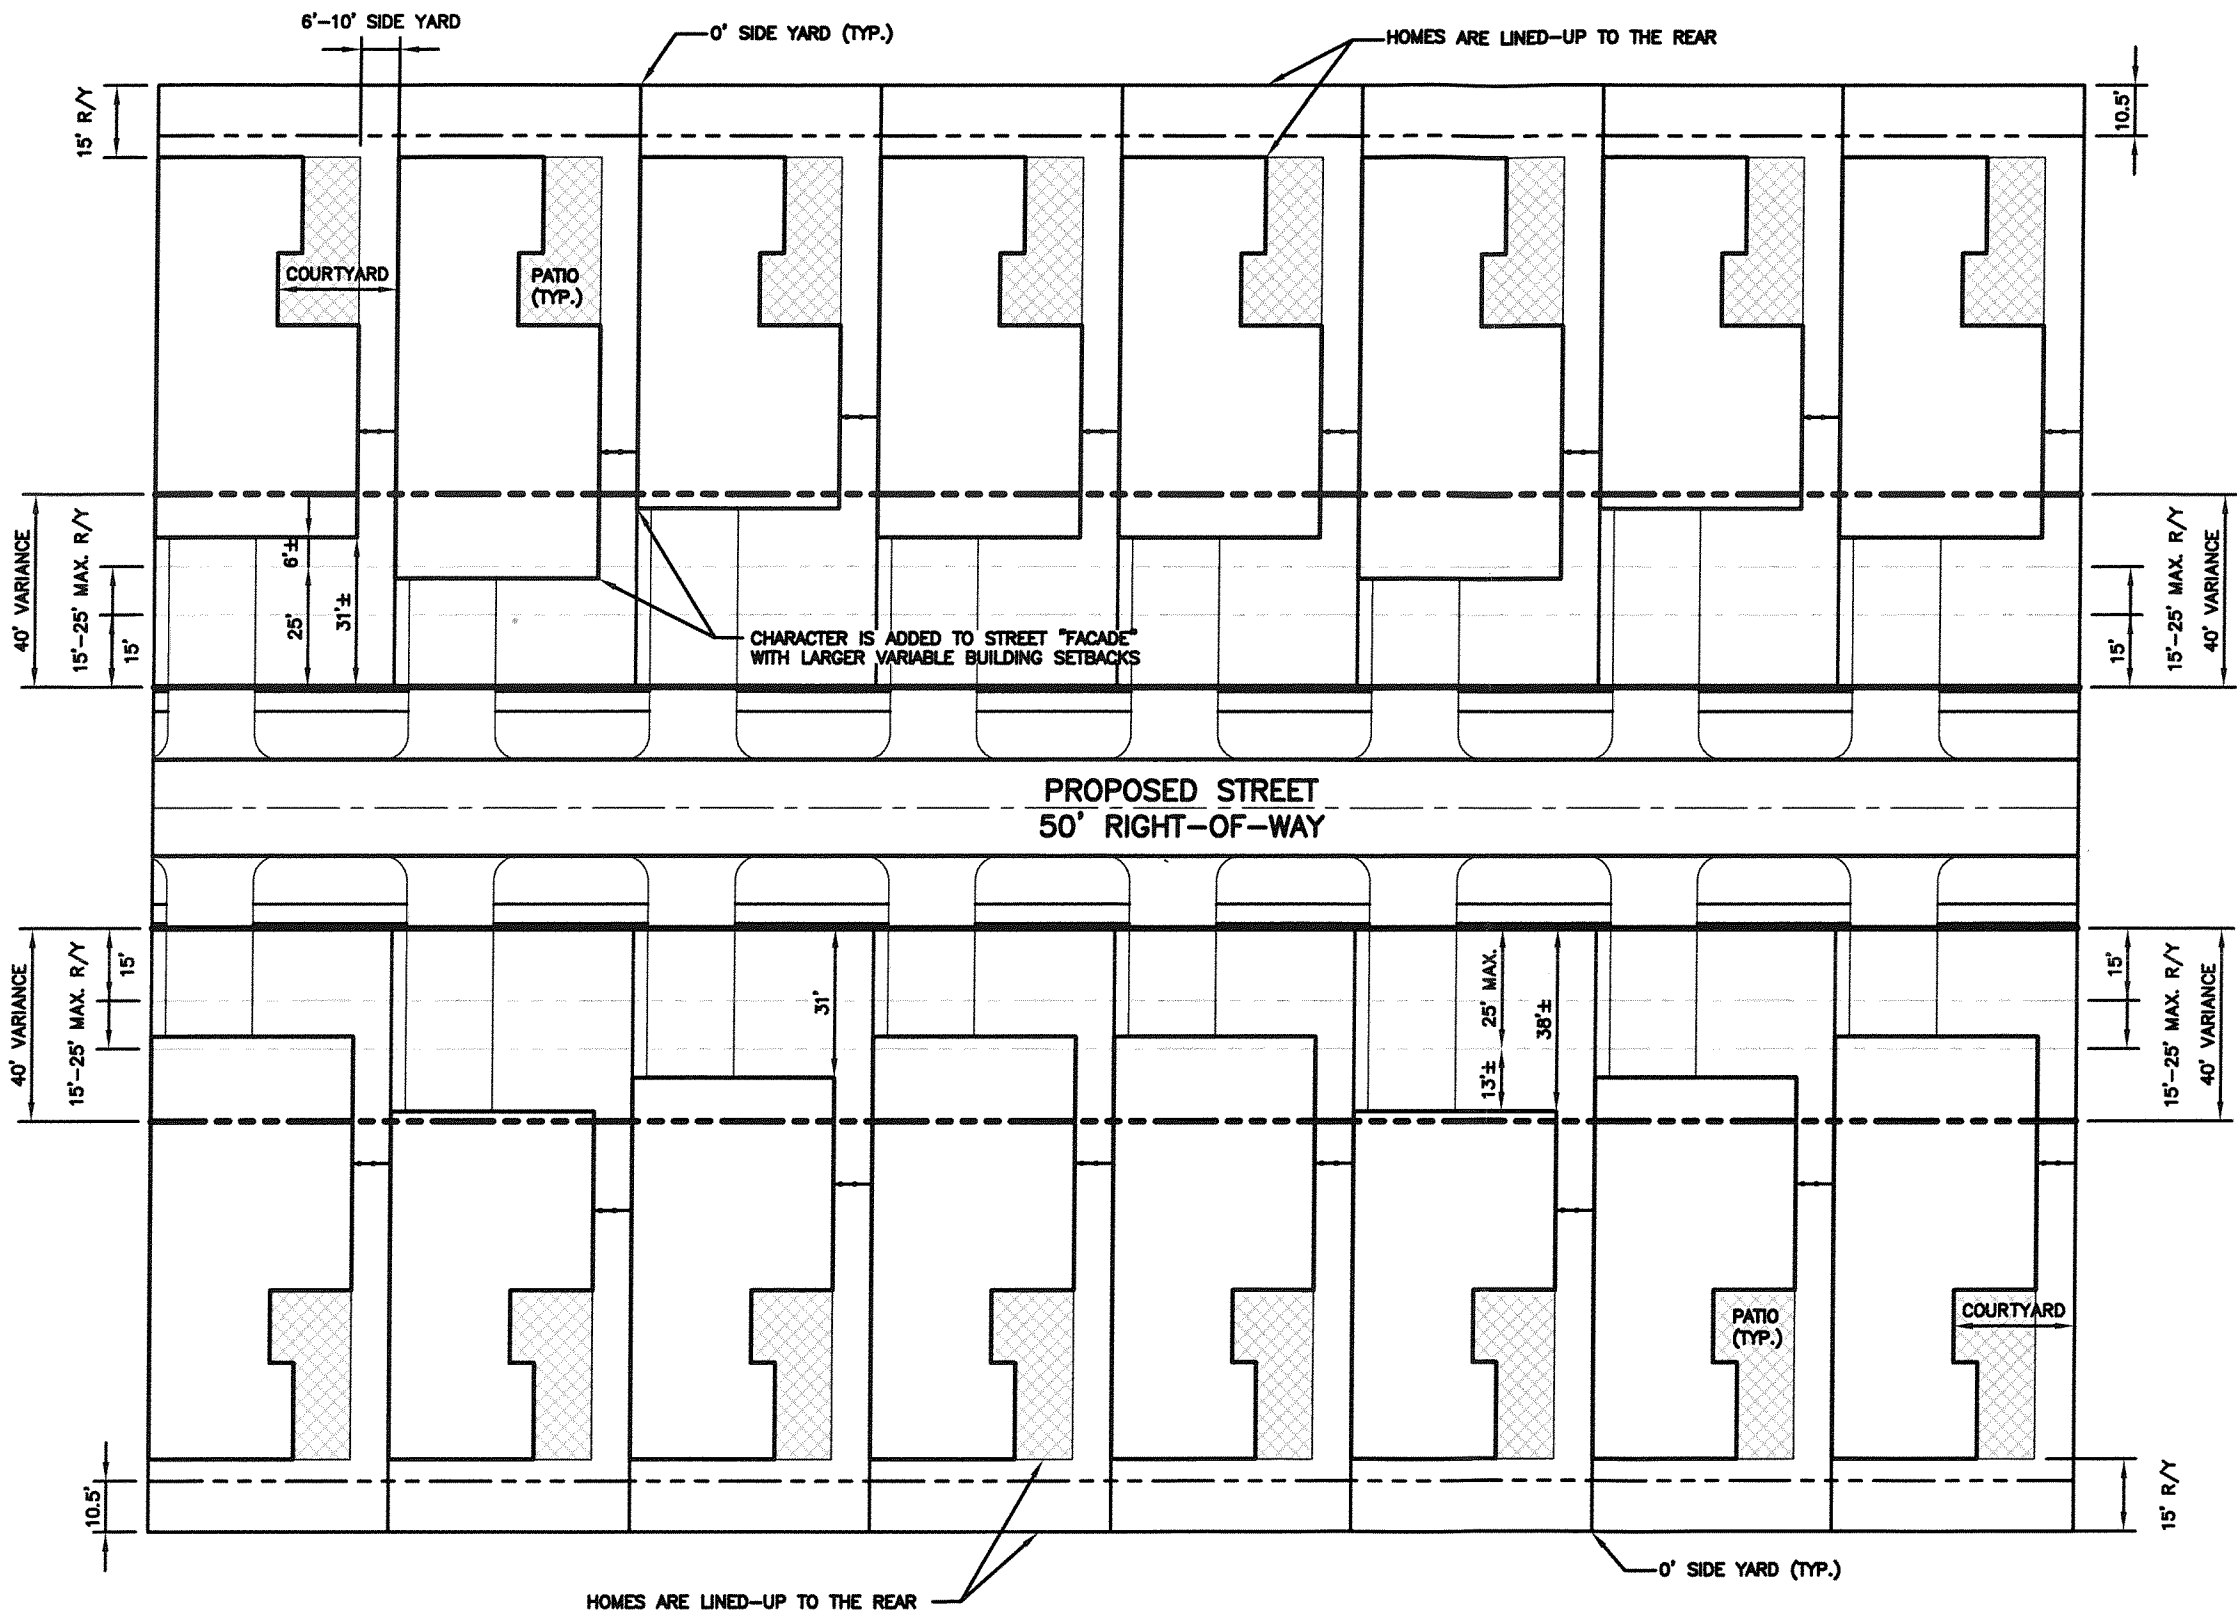

RECEIVED
 FEB 13 2018
 PLANNING &
 DESIGN SERVICES

VARIANCE REQUEST:

1. A VARIANCE IS REQUESTED OF 7.11.10.C OF THE LDC DIMENSIONAL STANDARDS TO INCREASE THE MAXIMUM FRONT YARD FROM 25' TO 40'.
2. A VARIANCE IS REQUESTED OF 7.11.10.C OF THE LDC DIMENSIONAL STANDARDS TO DECREASE THE MINIMUM SIDE YARD FROM 3' TO 0' ALONG ONE SIDE OF EACH RESIDENTIAL LOT.



MINDEL SCOTT
 ENGINEERING ► SURVEYING ► PLANNING ► LANDSCAPE ARCHITECTURE
 5151 Jefferson Blvd. Louisville, KY 40219
 502-485-1508 ► MindelScott.com

VARIANCE EXHIBIT
AIKEN II-CONSERVATION SUBDIVISION
 CASE #17SUBDIV1025

Vertical Scale: N/A
Horizontal Scale: 1"=40'
Date: 2-13-18
Job Number: 3469

Sheet
1