




1 BUILDING ELEVATION  
1/8" = 1'-0"

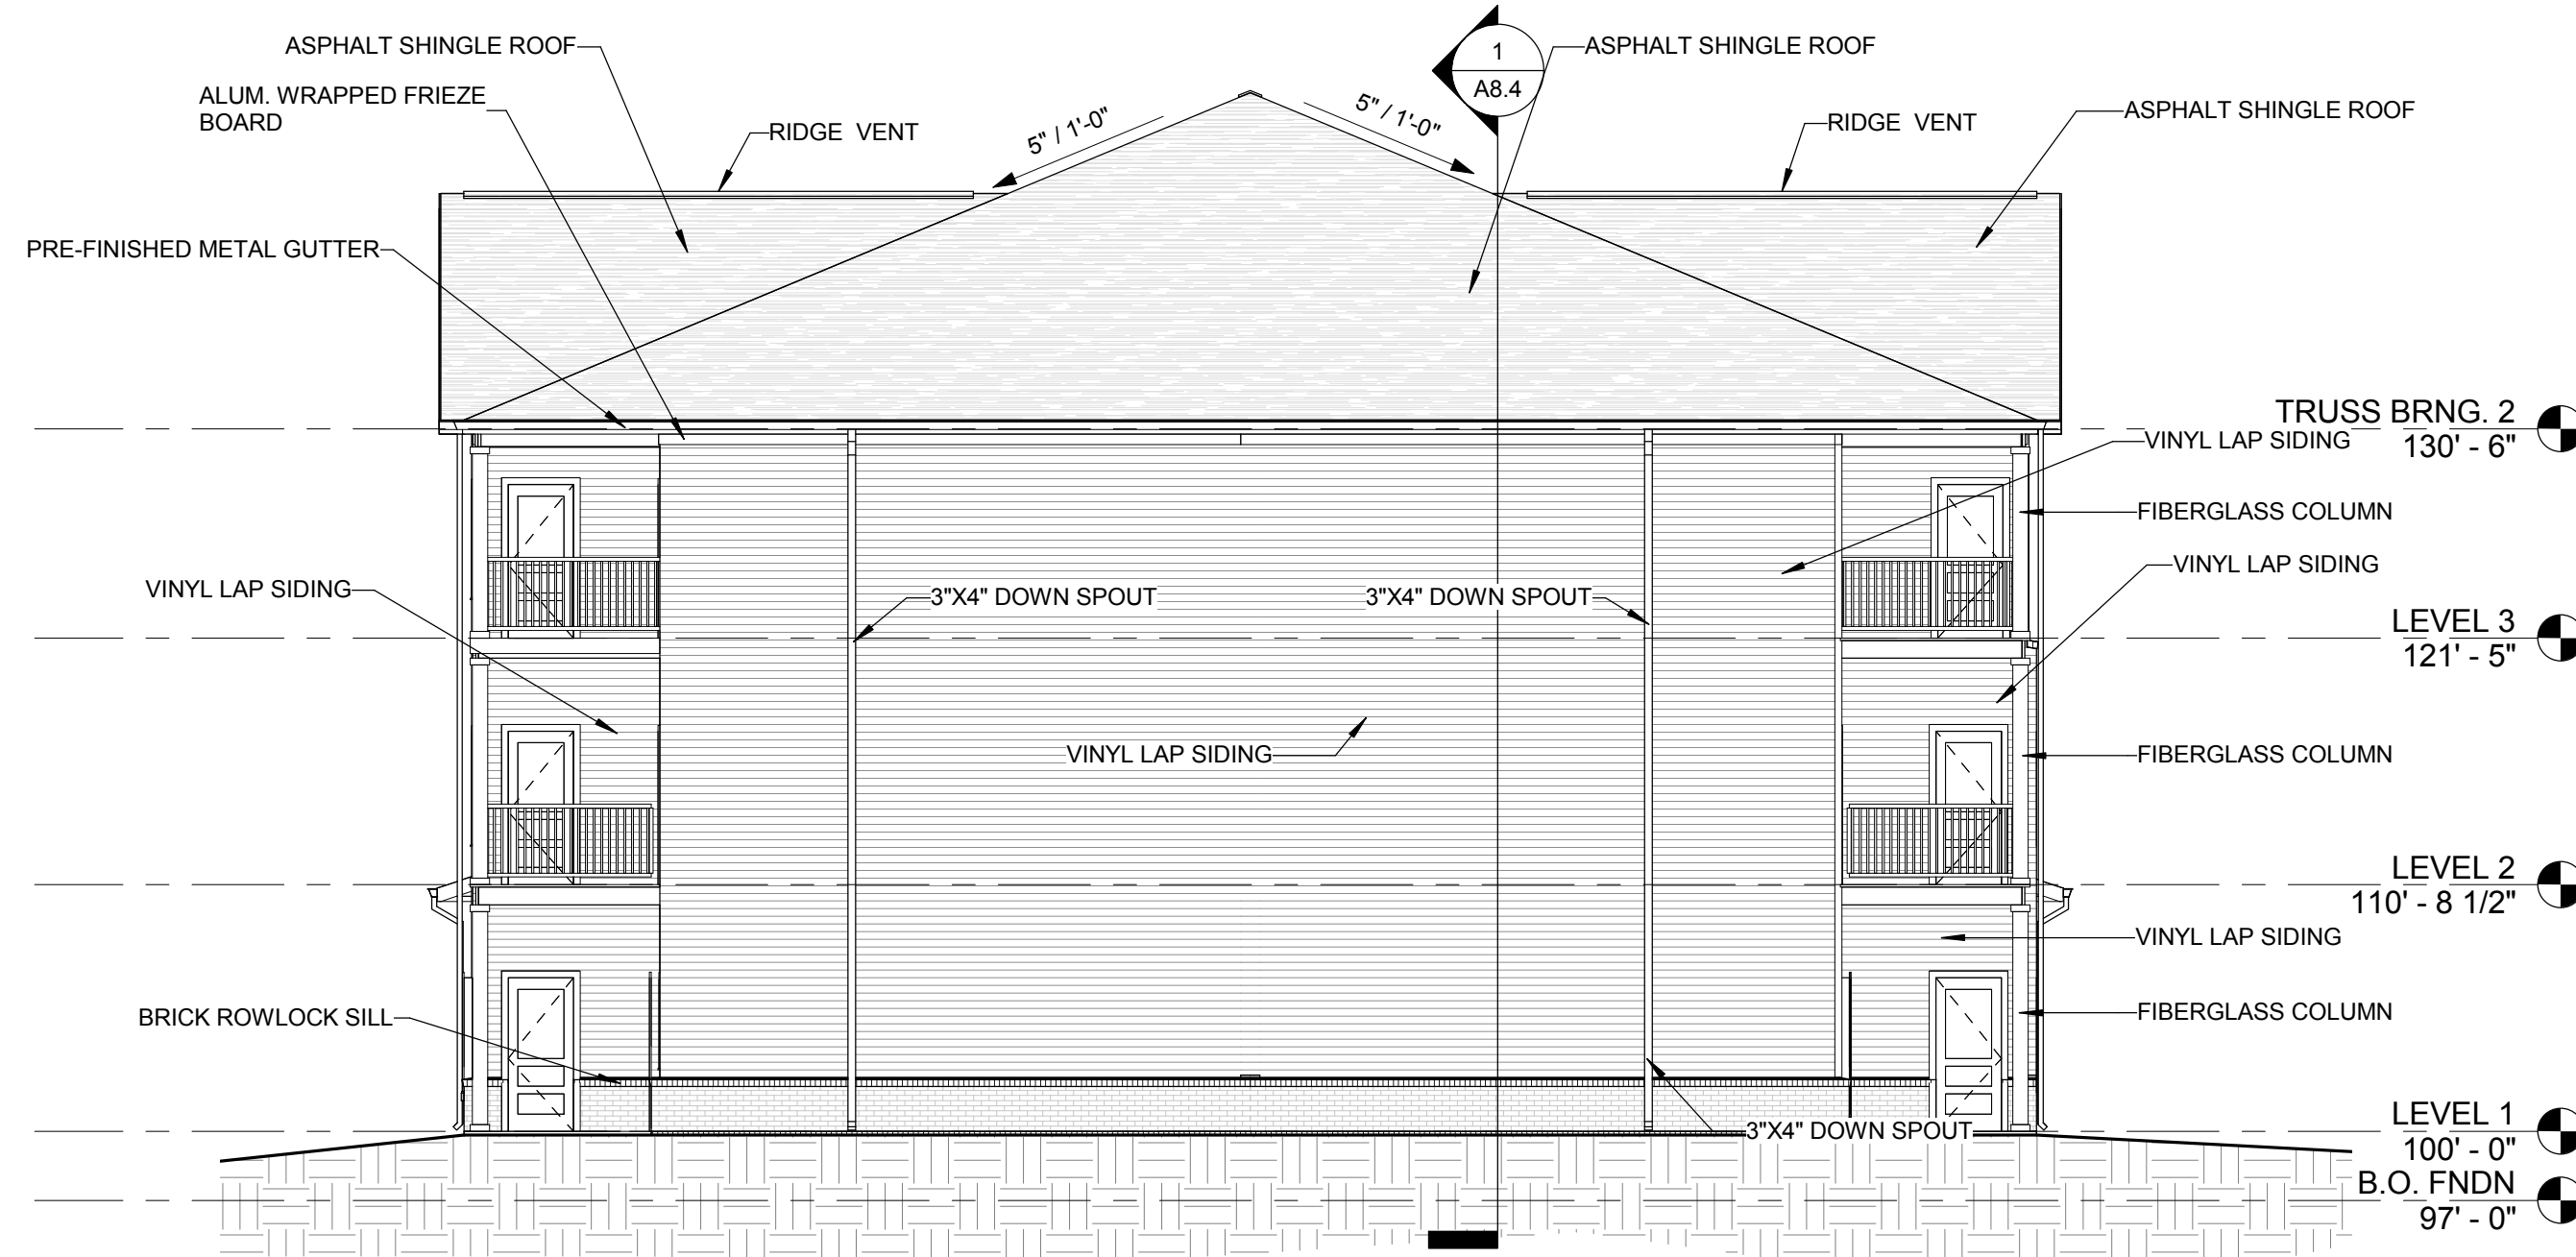

3 BUILDING ELEVATION  
1/8" = 1'-0"

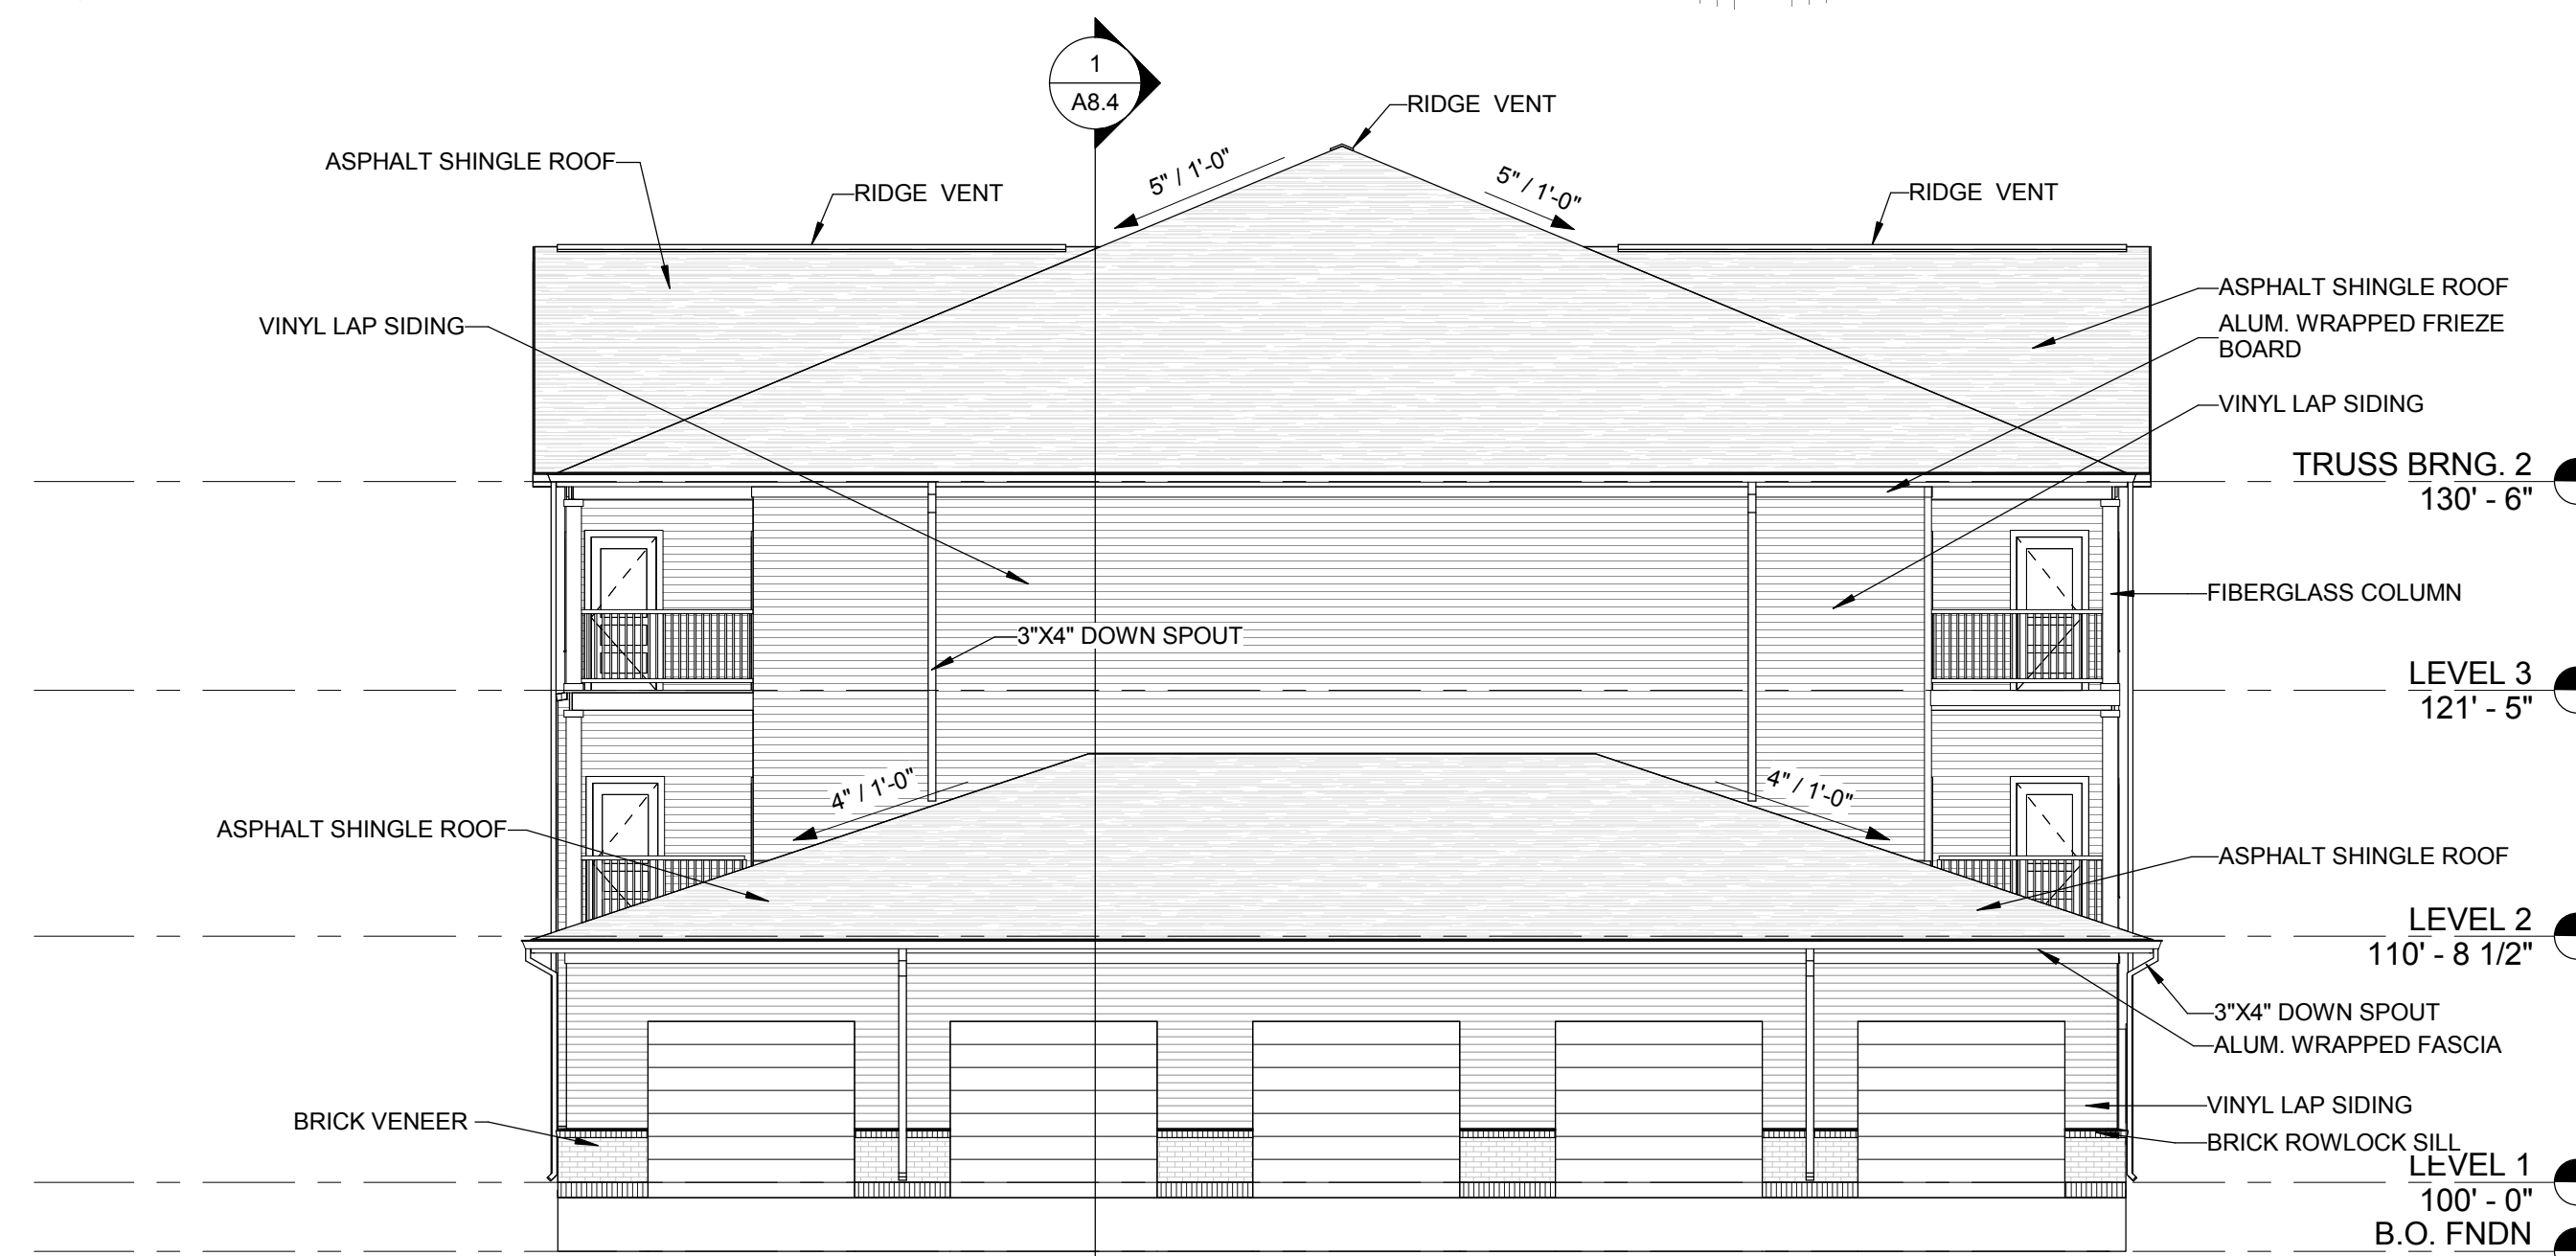


2 BUILDING ELEVATION  
1/8" = 1'-0"

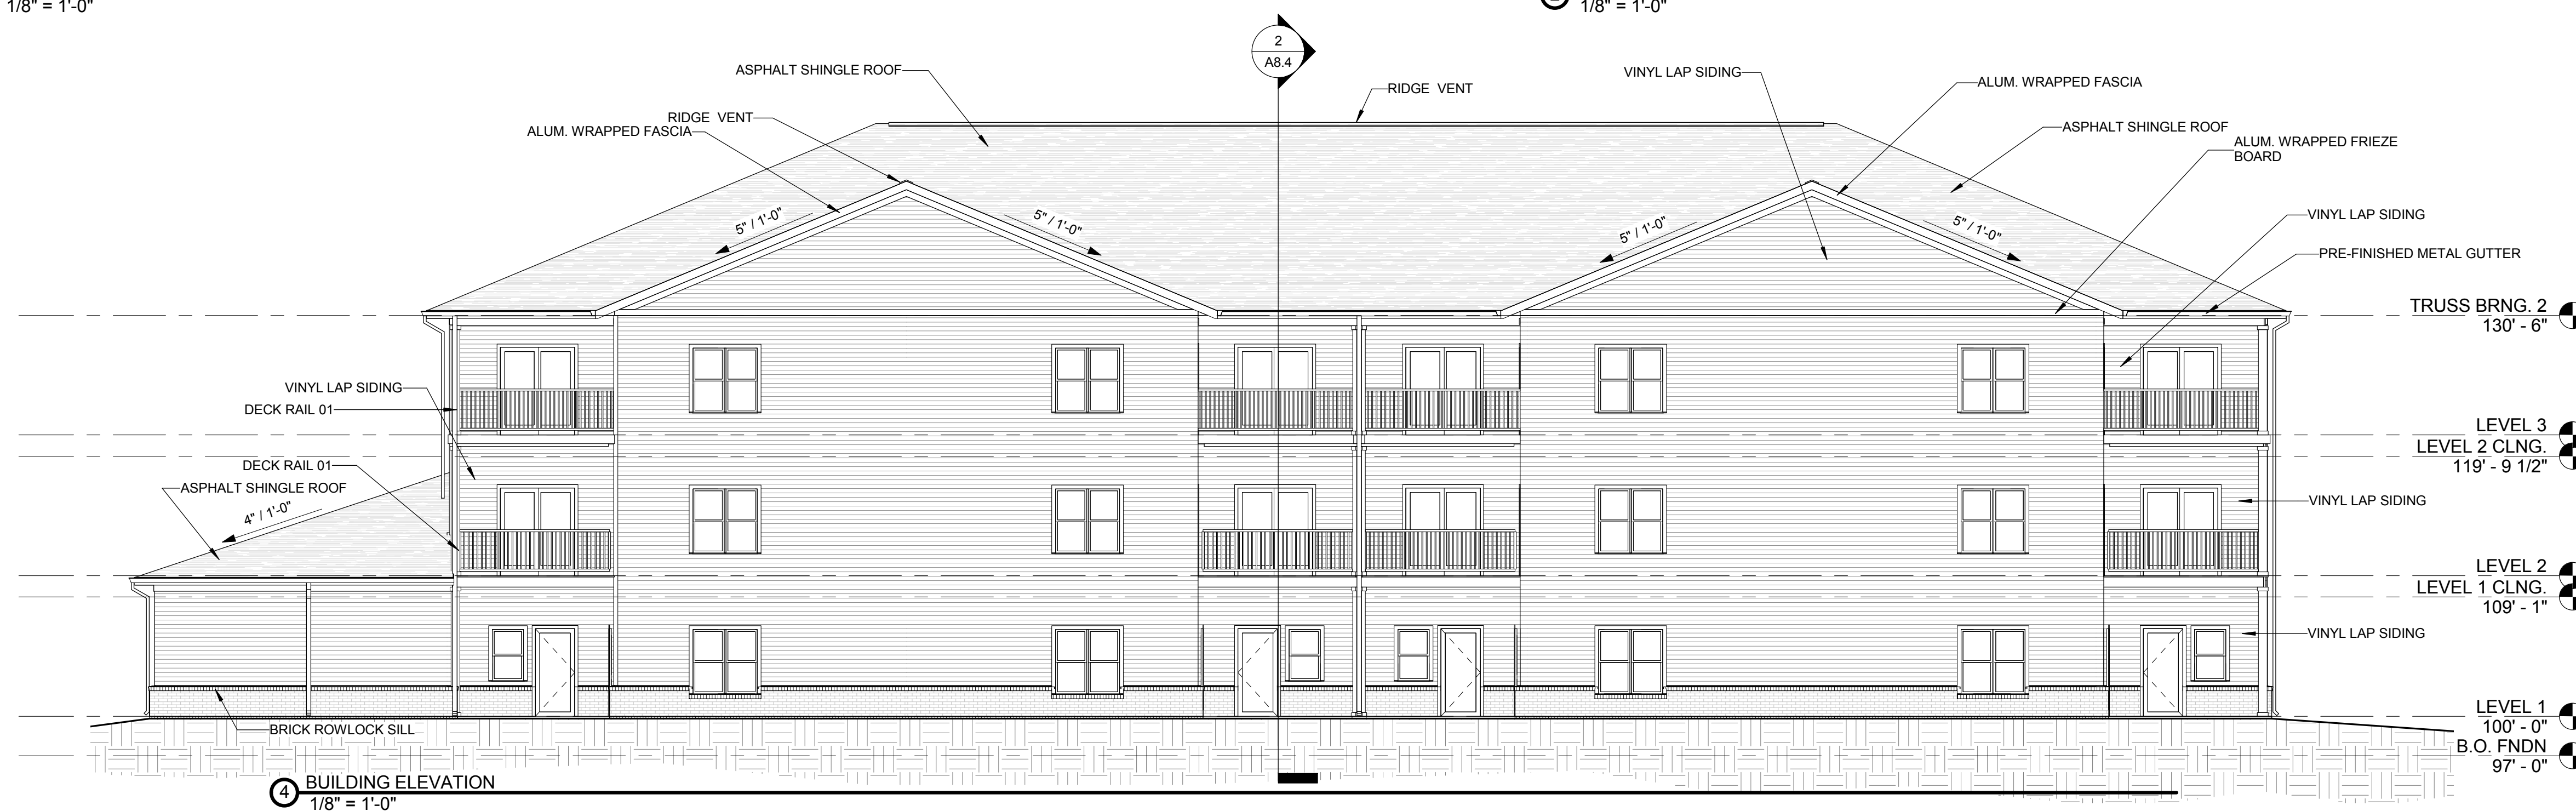

4 BUILDING ELEVATION  
1/8" = 1'-0"


RECEIVED  
SEP 22 2020  
PLANNING & DESIGN  
SERVICES

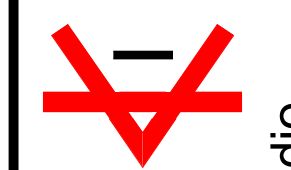

studio

studio kremer architects

3258 Ruckriegel Parkway, Louisville, KY 40299  
TEL 502-499-1100 FAX 499-1101

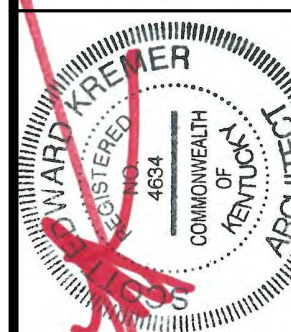

HIGH GATES  
119 GLEN PARK AVE.  
TORONTO, ONT M6B 2C6  
CANADA



BUILDING #1 ELEVATIONS

THE WILLARD AT PRESTON  
CROSSING APARTMENTS  
LOUISVILLE - KENTUCKY

DATE: 6/3/2016  
DRAWN BY: BVD  
CHECKED BY: SEK  
REVISIONS:

2015-48

BLDG #1


A1.5

CONSTRUCTION DOCUMENTS


20-ZONE-0080



1 BUILDING ELEVATION  
1/8" = 1'-0"

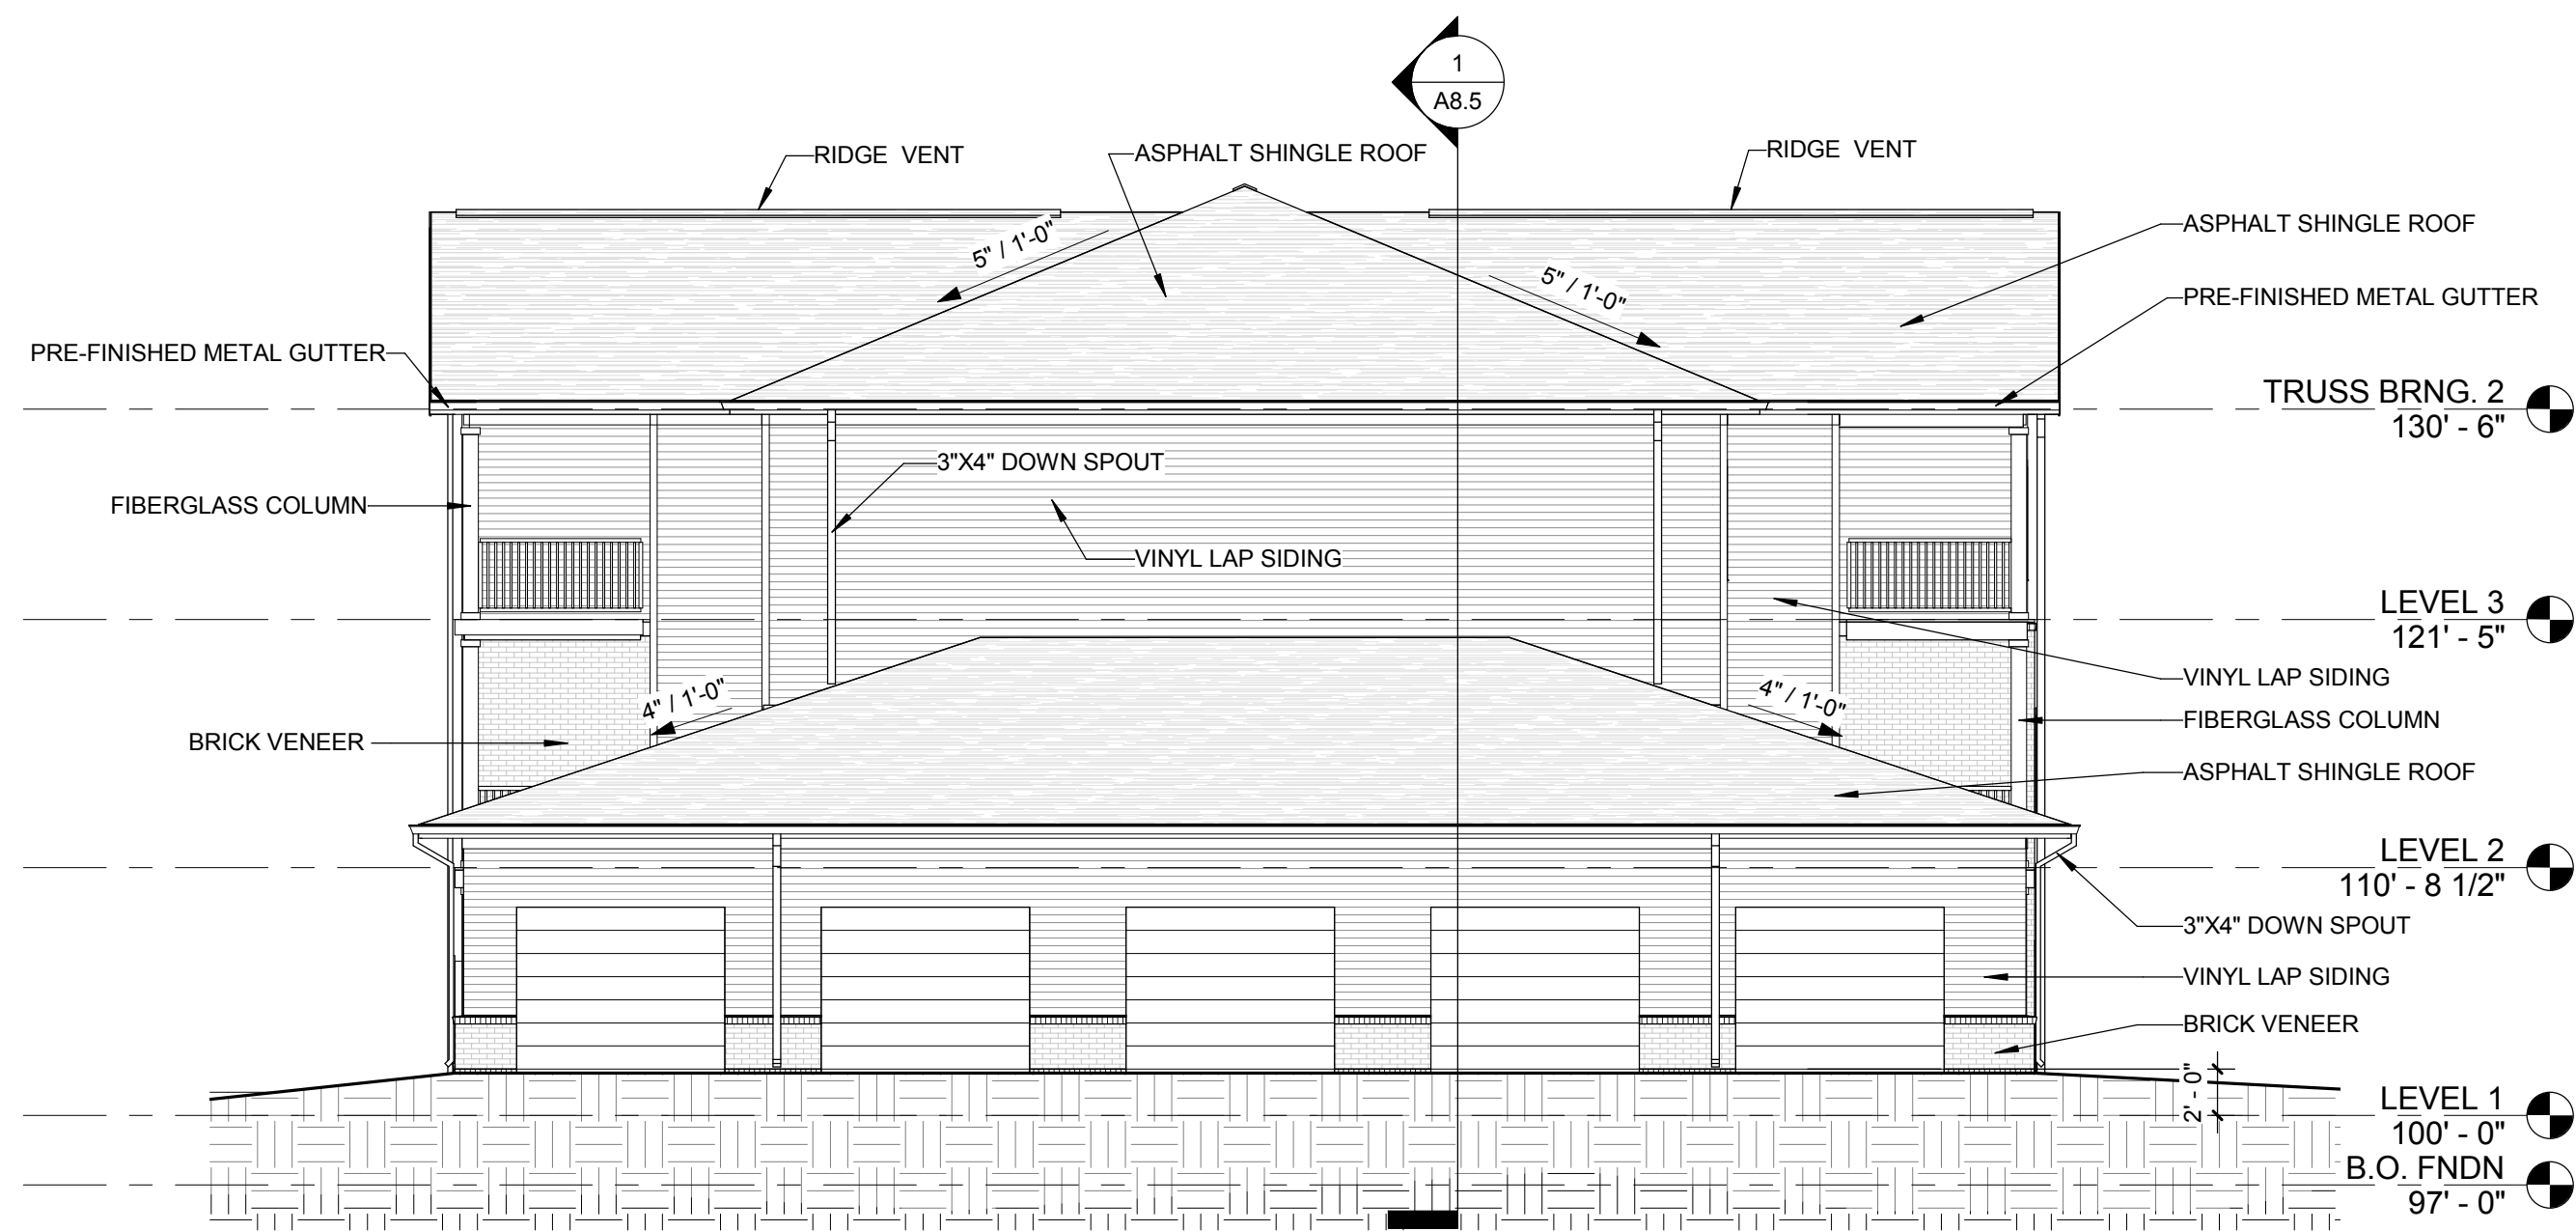


3 BUILDING ELEVATION  
1/8" = 1'-0"

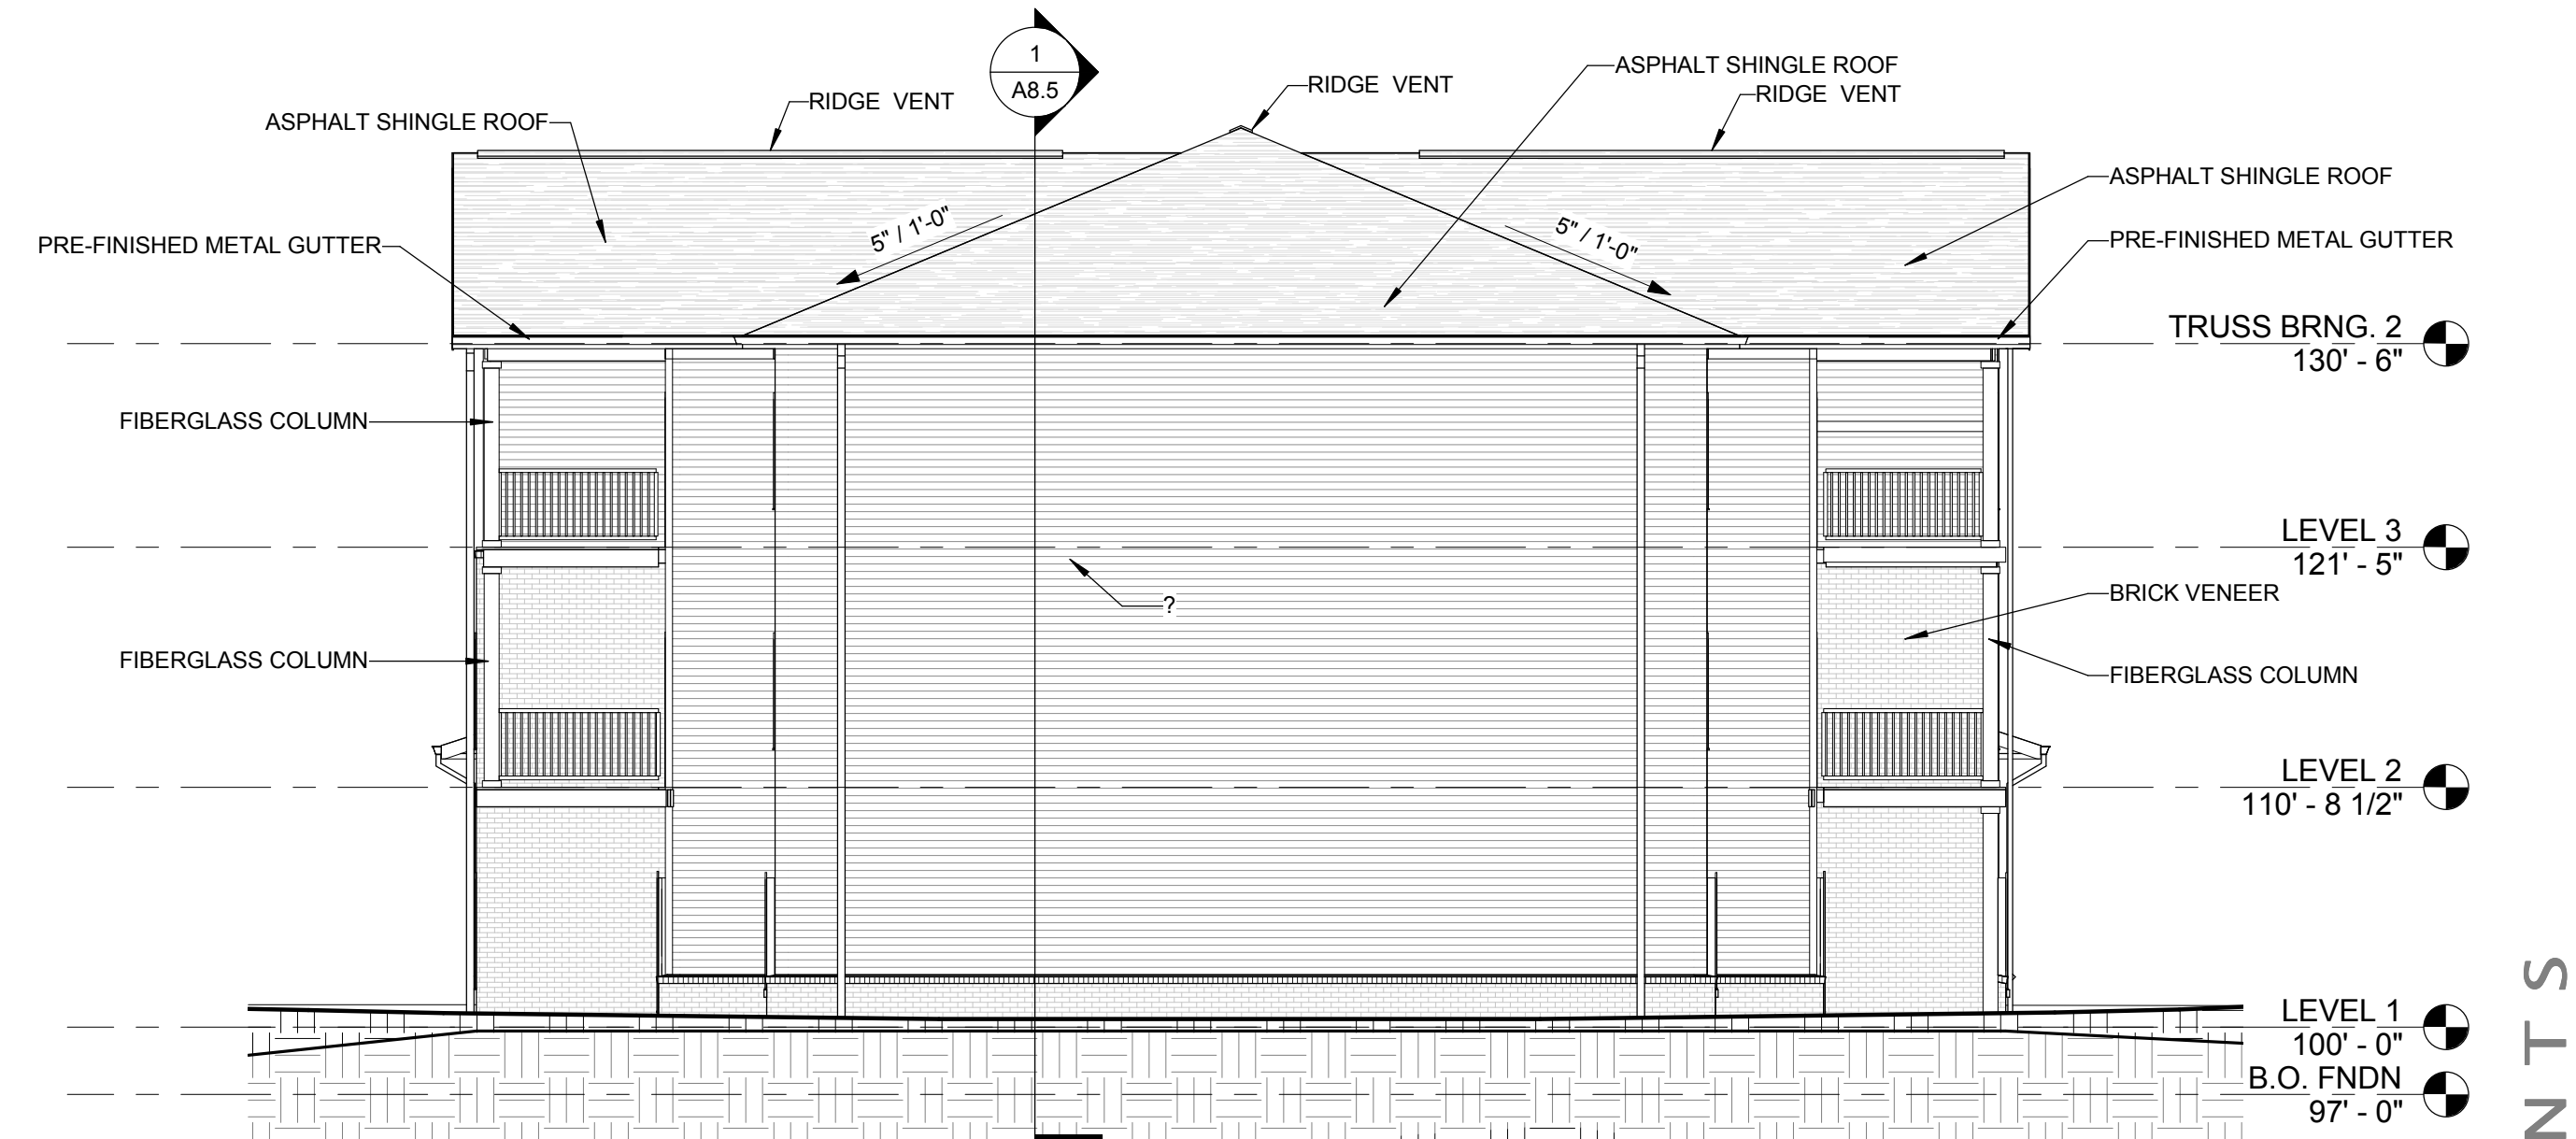

2 BUILDING ELEVATION  
1/8" = 1'-0"




4 BUILDING ELEVATION  
1/8" = 1'-0"

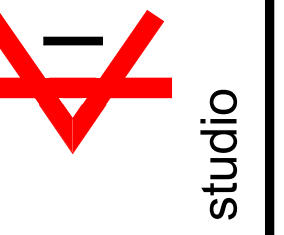

studio kremer architects

3258 Ruckriegel Parkway, Louisville, KY 40299  
TEL: 502-499-1100 FAX: 499-1101

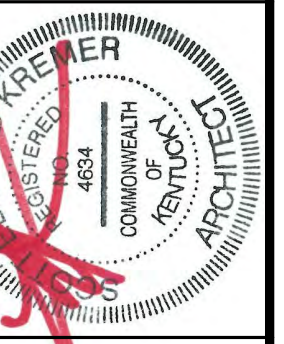

HIGHGATES  
119 GLEN PARK AVE.  
TORONTO, ONT M6B 2C6  
CANADA



THE WILLARD  
CROSSING APARTMENTS  
LOUISVILLE - KENTUCKY

BUILDING #2 ELEVATIONS  
THE WILLARD AT PRESTON  
CROSSING APARTMENTS  
LOUISVILLE - KENTUCKY

DATE: 6/3/2016  
DRAWN BY: BVD  
CHECKED BY: SEK  
REVISIONS:

2015-48

BLDG #2

A2.5