




79 VARIANCE 1053

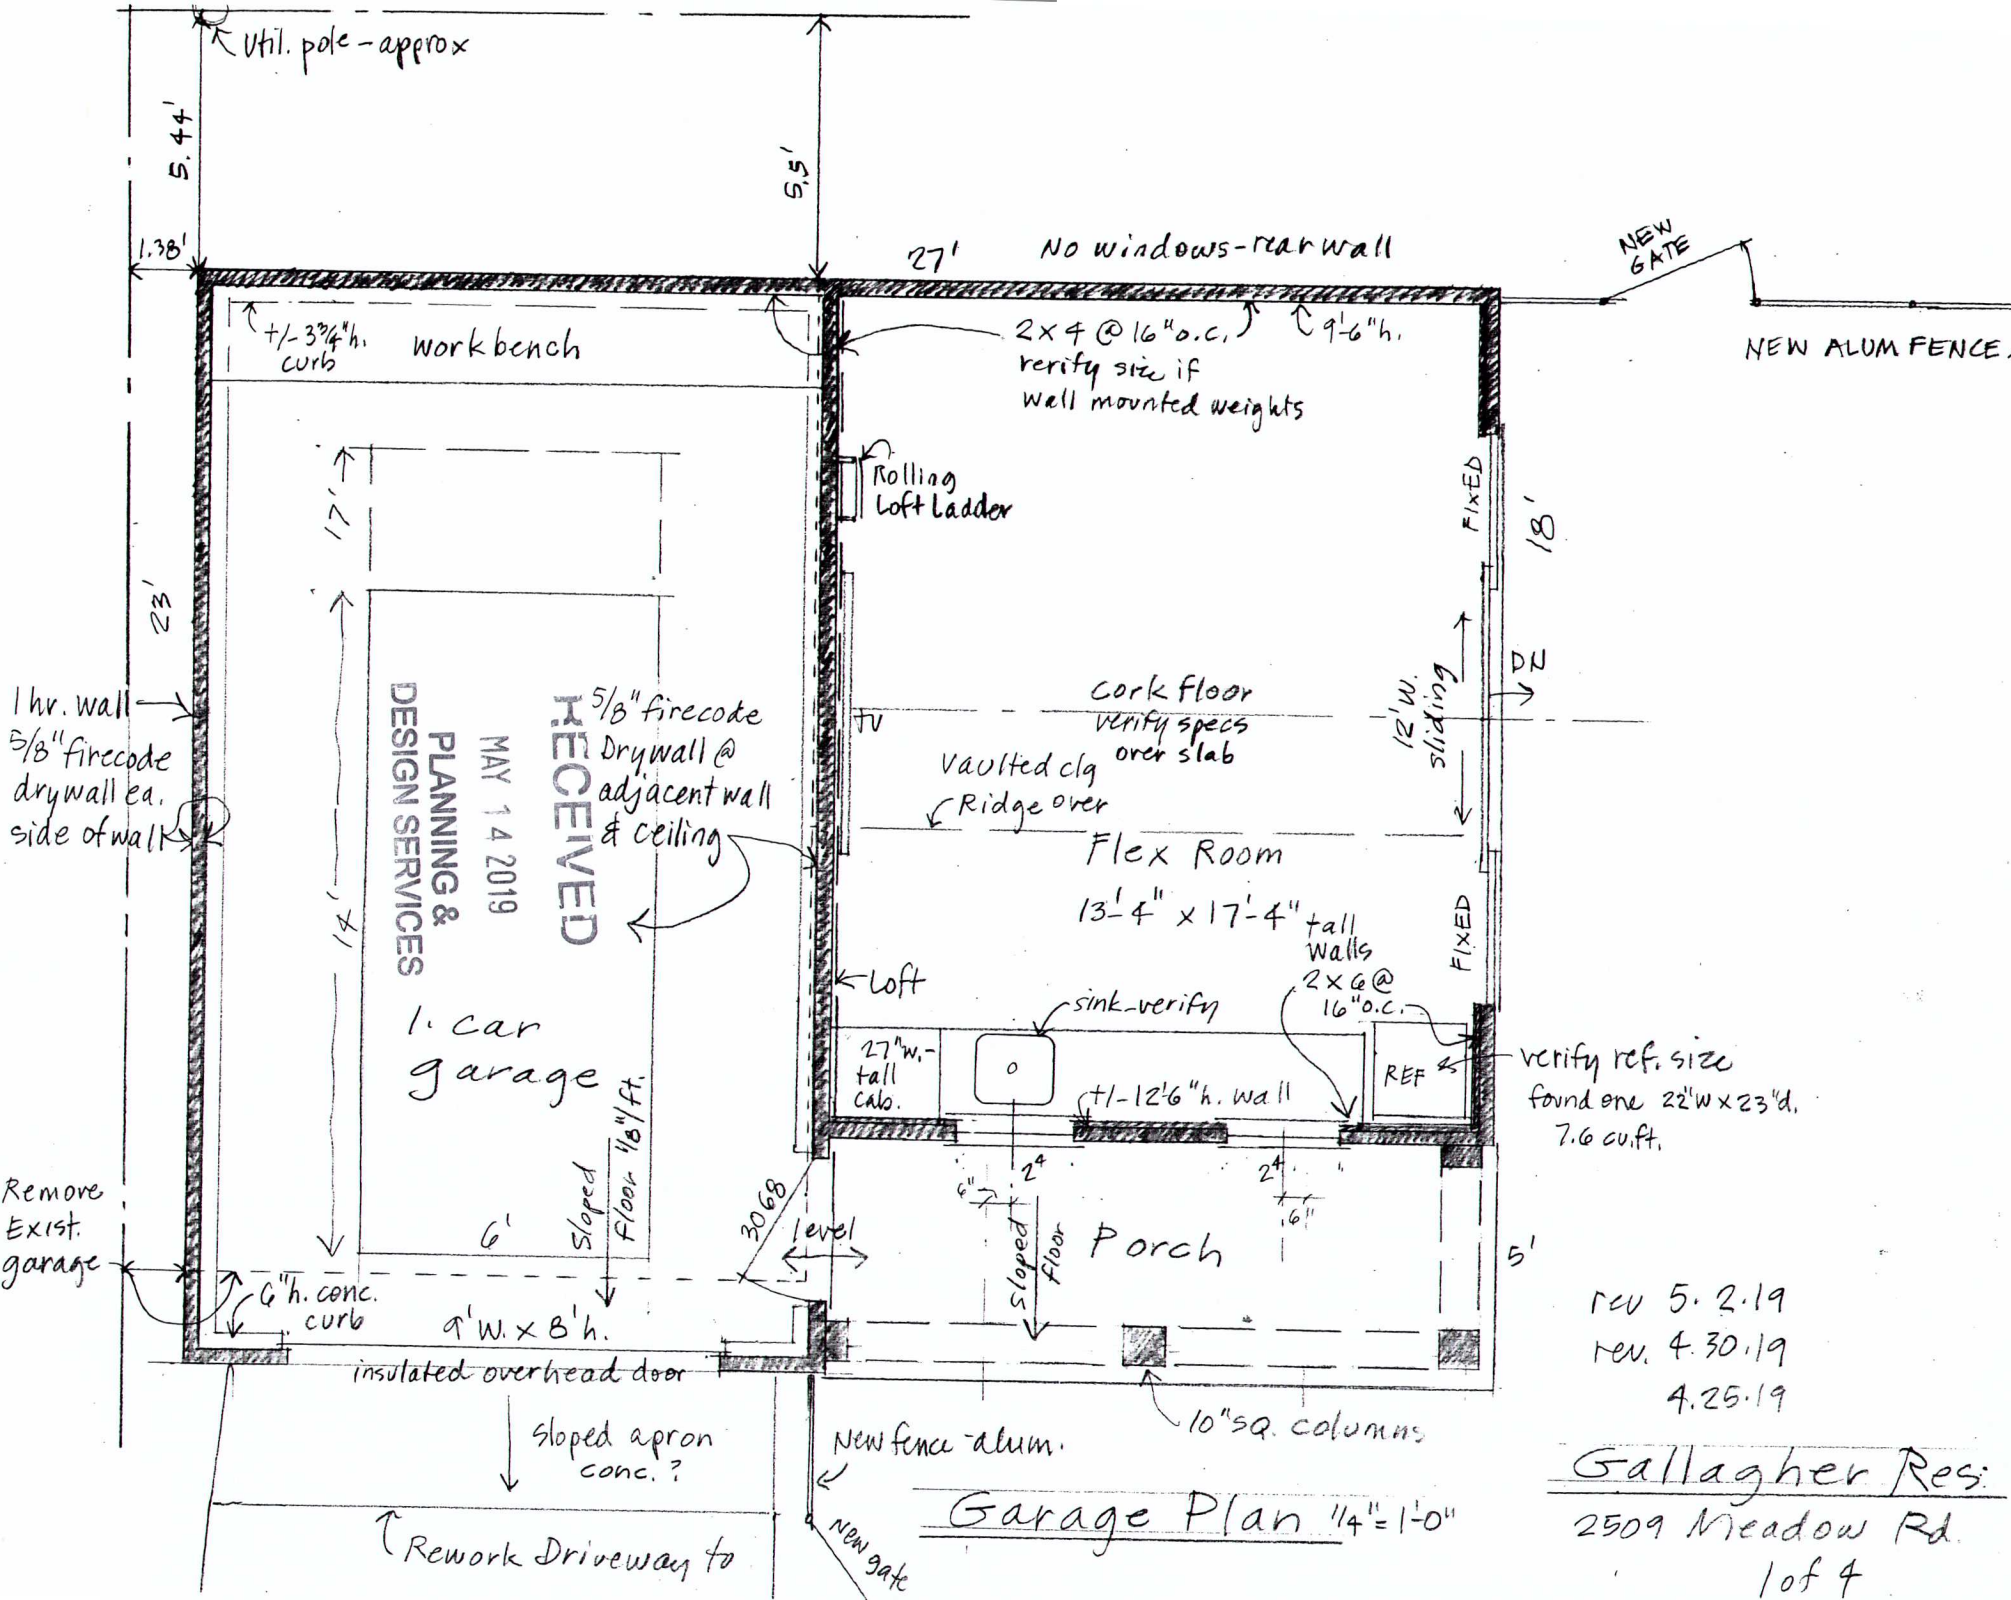

rev 5.2.19  
 rev. 4.30.19  
 4.25.19

Gallagher Res:  
 2509 Meadow Rd.  
 1 of 4


Garage Plan 1/4" = 1'-0"

RECEIVED  
MAY 14 2019  
PLANNING &  
DESIGN SERVICES


Gallagher Resid.  
2509 Meadow Road.

REV. 5.2.19  
4.30.19

1/4" = 1'-0"  
Front Elevation

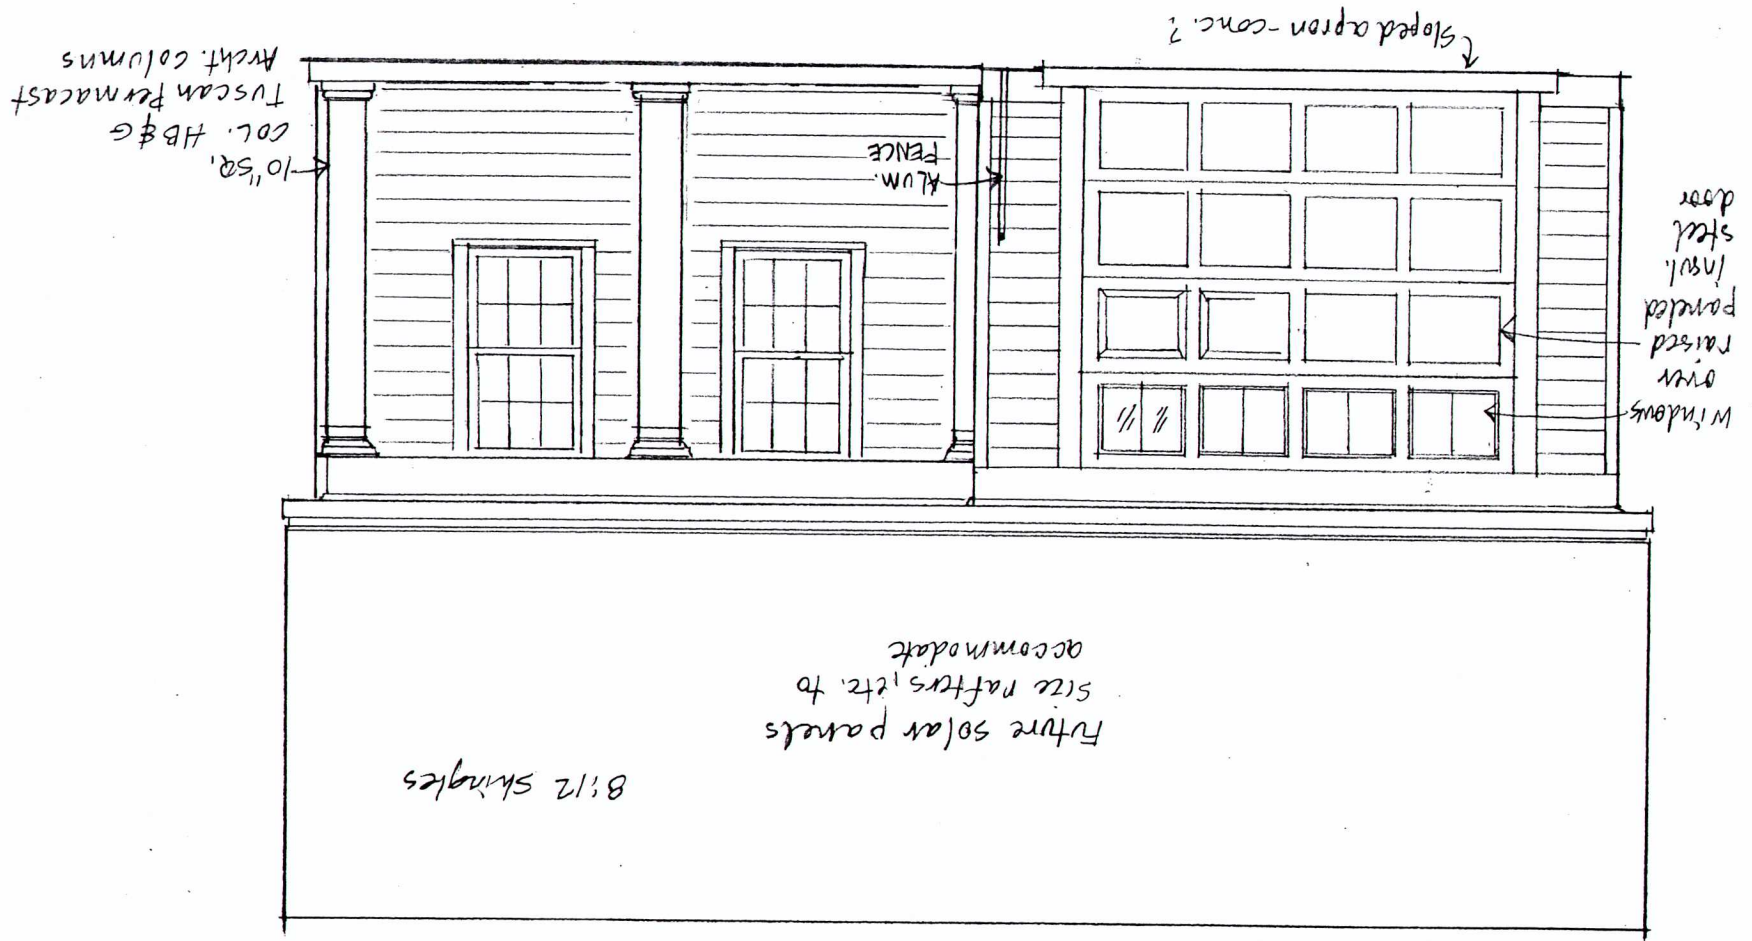

RECEIVED  
MAY 14 2019  
PLANNING &  
DESIGN SERVICES

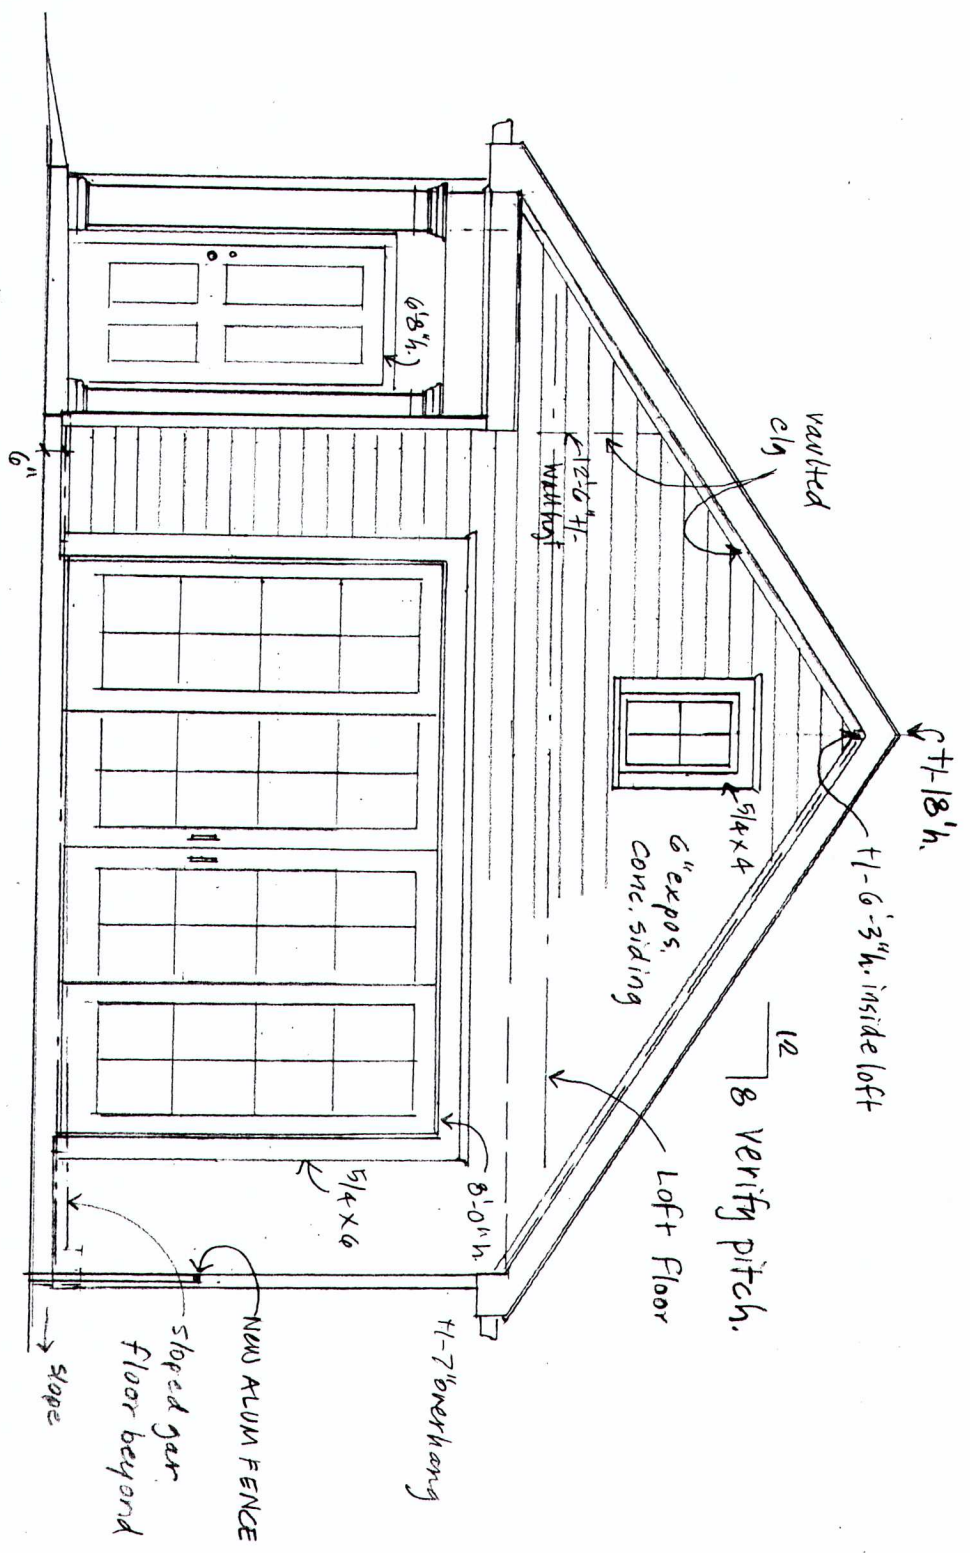

Yard Side Elevation

1/4" = 1'-0"

REV. 4.30.19  
4.25.19

Gallagher Resid.  
2509 Meadow Rd