


RECEIVED
 OCT 23 2017
 PLANNING &
 DESIGN SERVICES

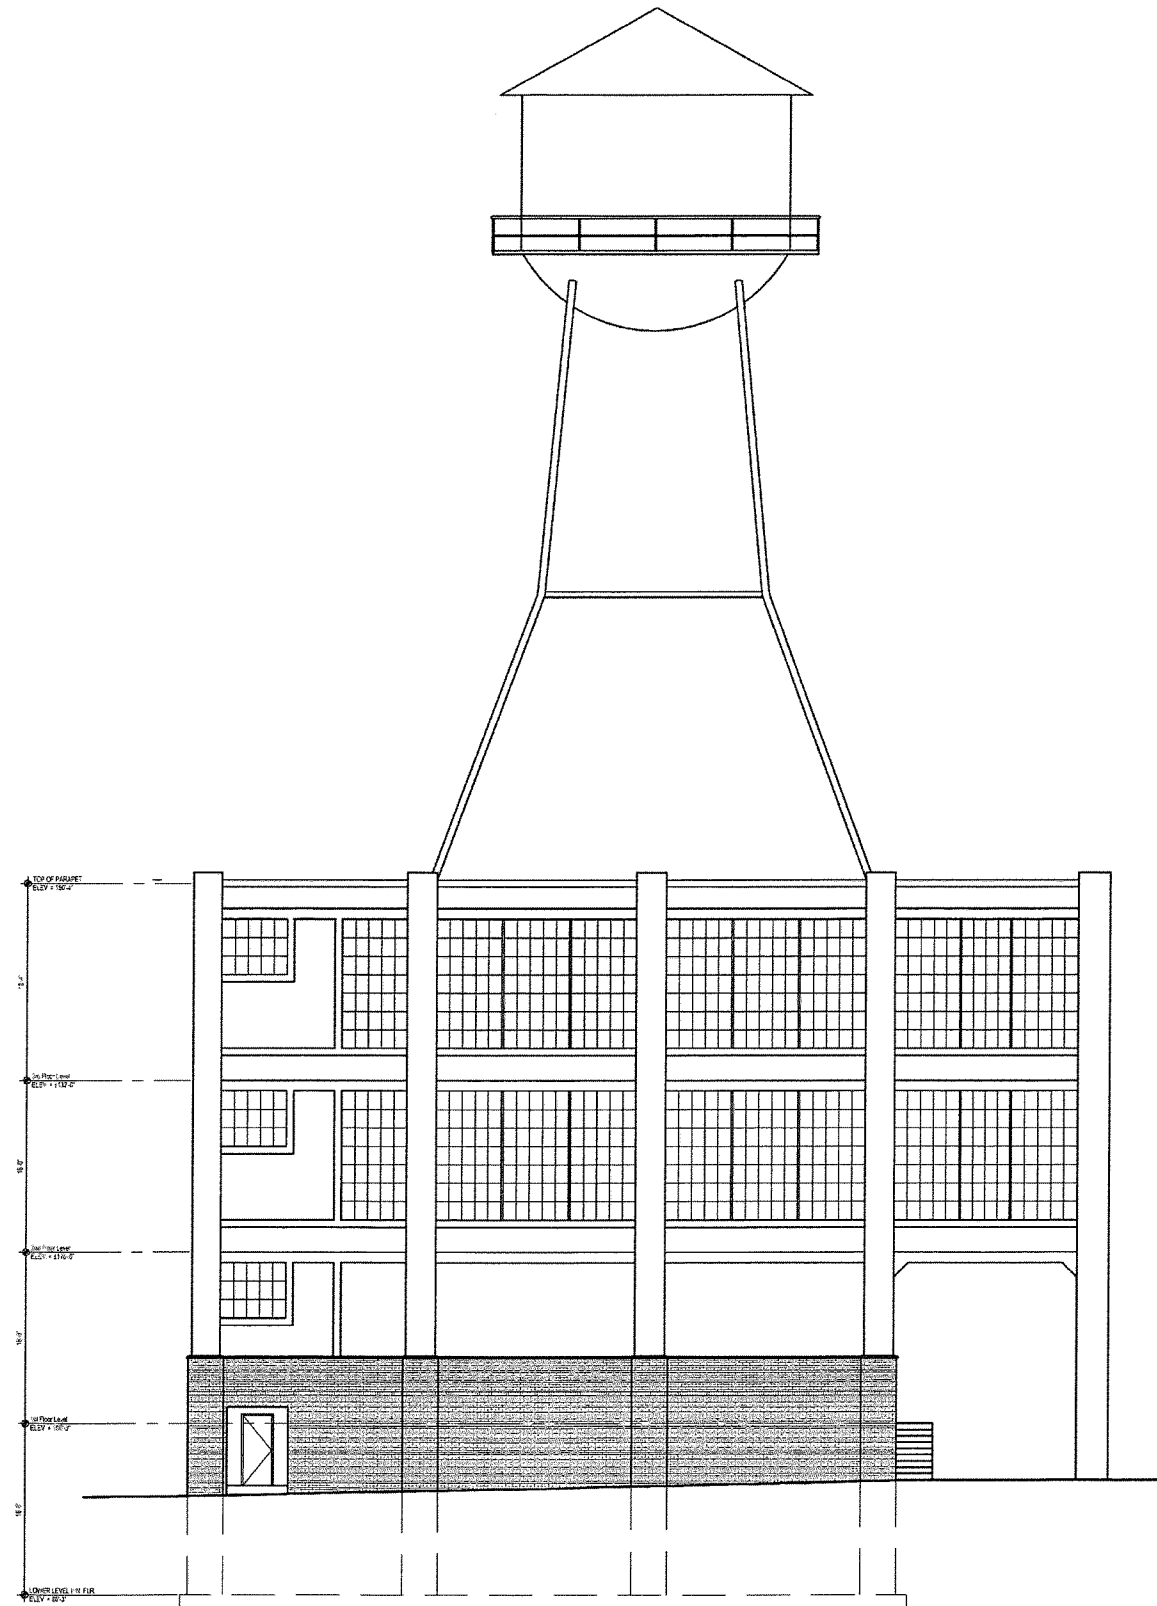

1 EXISTING KY STREET ELEVATION
 A5 SCALE: 1/8" = 1'-0"

2 PROPOSED KY STREET ELEVATION
 A5 SCALE: 1/8" = 1'-0"

EAST KENTUCKY LOFTS



1 RAILROAD ELEVATION
 A6 SCALE: 1/8" = 1'-0"



2 PROPOSED ST CATHERINE ELEVATION
 A6 SCALE: 1/8" = 1'-0"

RECEIVED
 OCT 23 2017
 PLANNING
 DESIGN SERVICES