


FETTER AVE

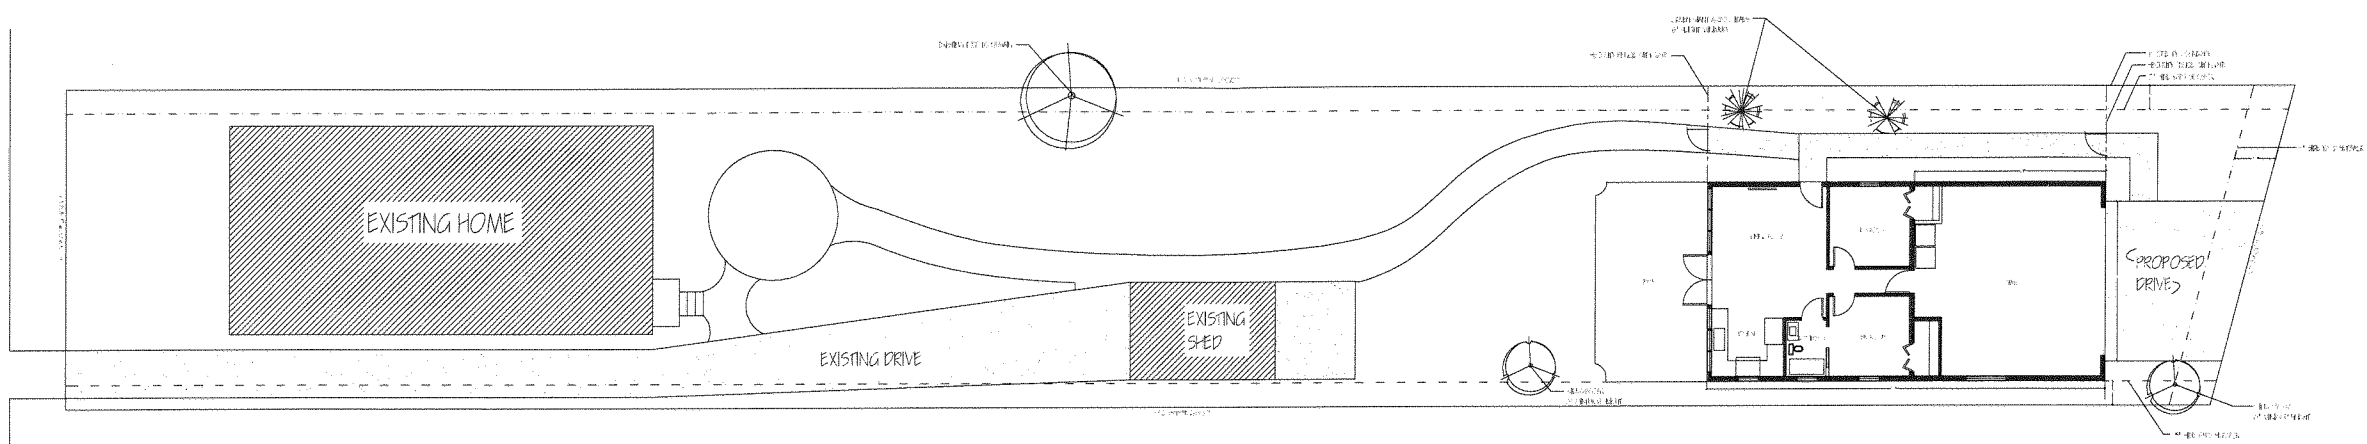

CONCEPT DESIGN
JULY, 2016

WOOD RESIDENCE
811 R FETTER AVENUE

RECEIVED

AUG 04 2016

PLANNING
DESIGN SERVICES

DOCUMENT IS THE PROPERTY OF
PERMITS AND DE CP
APPLICABLE JURISDICTION
PROFESSIONAL SEAL
PLANNING, 00000

ALTERNATE LANDSCAPE PLAN