

# West Louisville Food Port

CLIENT  
SEED CAPITAL KENTUCKY  
330 NINE STREET  
LOUISVILLE, KY 40203  
TEL: 502 268 8555

DESIGN ARCHITECT  
OMA/OMA ARCHITECTURE P.C.  
100 VANDERBILT AVENUE, 27TH FLOOR  
NEW YORK, NY 10014  
TEL: 212 337 0770 FAX: 212 337 0771

EXECUTIVE ARCHITECT  
GBIN ARCHITECTS, INC.  
608 WEST MAIN STREET  
LOUISVILLE, KY 40202  
TEL: 502 463 0700

STRUCTURAL ENGINEER  
SENER CAMPBELL AND ASSOCIATES, INC.  
1311 E. THIRD STREET  
LOUISVILLE, KY 40203  
TEL: 502 436 3568

MEP/FP ENGINEER  
CMTA CONSULTING ENGINEERS, INC.  
13011 MISTING STREET  
PROSPECT, KY 40059  
TEL: 502 326 3000

GEOTECHNICAL ENGINEER  
GEM ENGINEERING, INC.  
1700 WATKINSON TRAIL  
LOUISVILLE, KY 40291  
TEL: 502 493 7100 FAX: 502 493 8190


CIVIL ENGINEER  
SABAK WILSON & LINGCO, INC.  
408 SOUTH 9TH STREET  
LOUISVILLE, KY 40202  
TEL: 502 264 6211 FAX: 502 584 6292

LANDSCAPE ARCHITECT  
STOSS LANDSCAPE URBANISM  
423 W. BROADWAY #304  
BOSTON, MA 02127  
TEL: 617 464 1140 FAX: 617 464 1140


LIGHTING DESIGNER  
TILLOTSON DESIGN ASSOCIATES  
40 WORTH ST. #1003  
NEW YORK, NY 10013  
TEL: 212 675 7760 FAX: 212 675 7826

KITCHEN CONSULTANT  
JOBY SMITH & ASSOCIATES  
8111 LESGOURDSVILLE WEST CHESTER ROAD  
WEST CHESTER, OH 40390  
TEL: 513 779 7970 FAX: 212 675 7826


NO.	ISSUE DATE	COMMENTS
01	26 JUNE 2015	100% SD

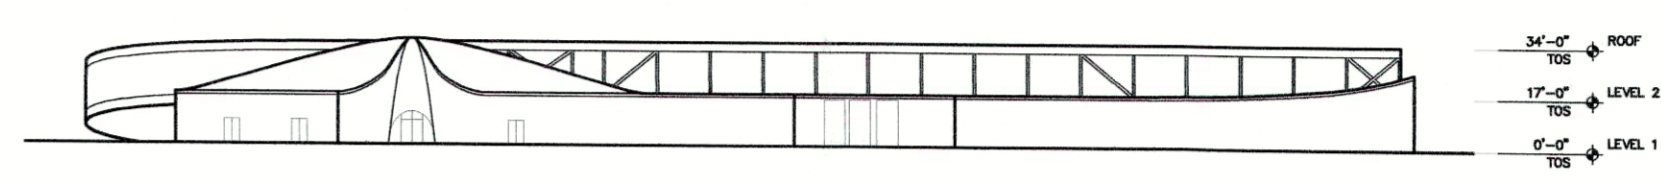


4 NORTH SITE ELEVATION  
SCALE 1/64"=1'-0"

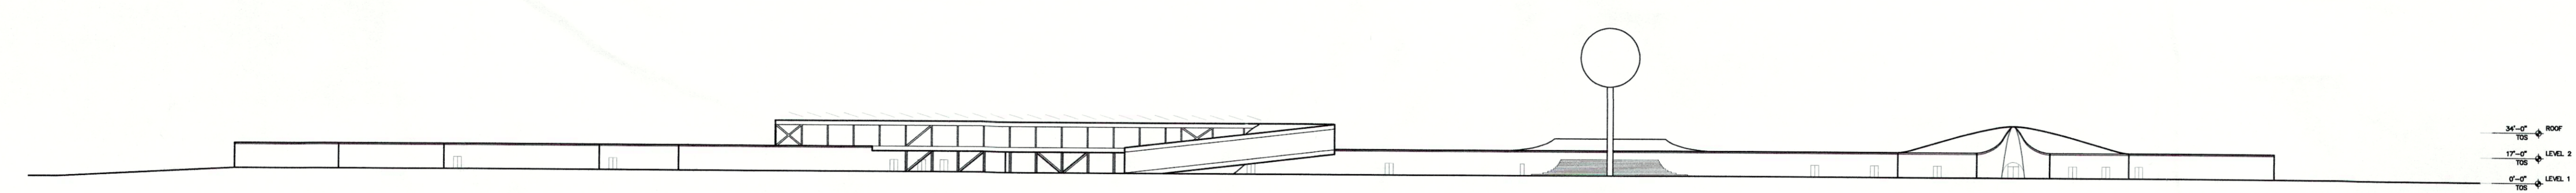


3 EAST SITE ELEVATION  
SCALE 1/64"=1'-0"

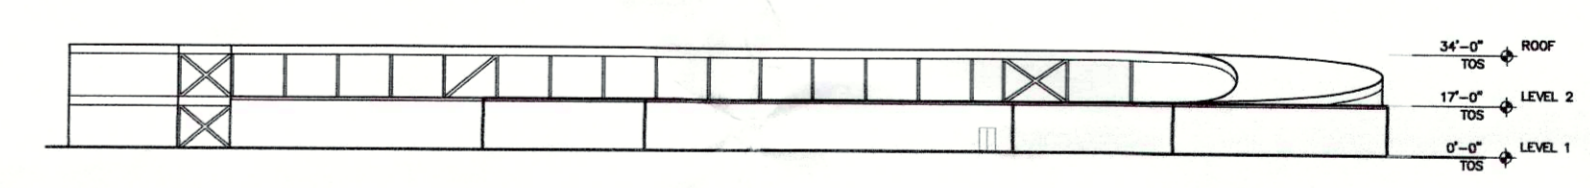

2 SOUTH SITE ELEVATION  
SCALE 1/64"=1'-0"

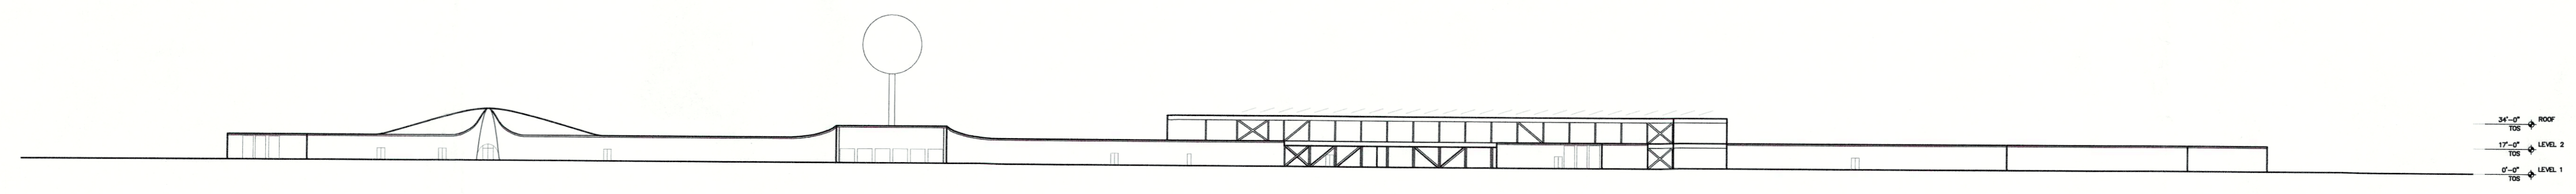

1 WEST SITE ELEVATION  
SCALE 1/64"=1'-0"

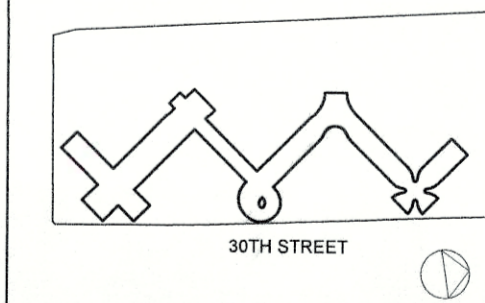

KEY PLAN

NOT FOR BID  
NOT FOR CONSTRUCTION

STAMP	100% SD
STATUS	20010080-01 36"x24" OMA
PROJ. NO.	FORMAT DRAWN BY
1/64"=1'-0"	6/26/2015
SCALE	DATE

SITE ELEVATIONS  
DRAWING TITLE

DRAWING NUMBER  
**A201**

RECEIVED  
JUL 13 2015  
PLANNING &  
DESIGN SERVICES