



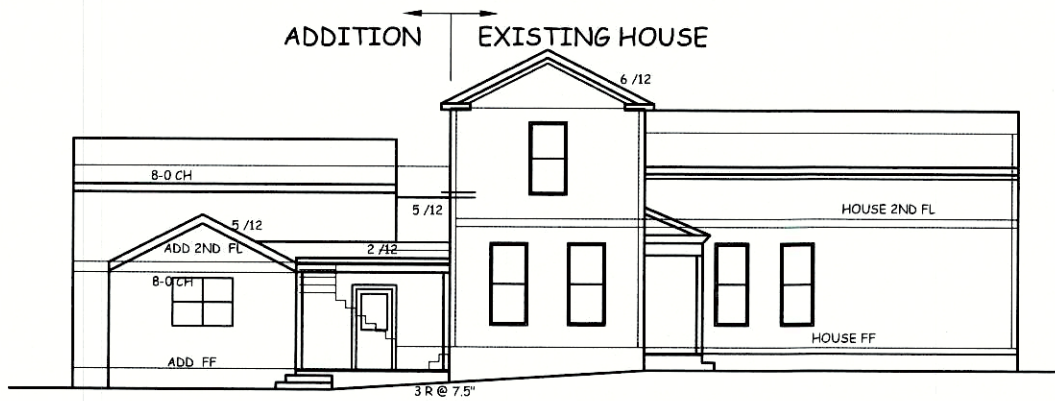


STREET SIDE ELEVATION

1/16"=1'-0"

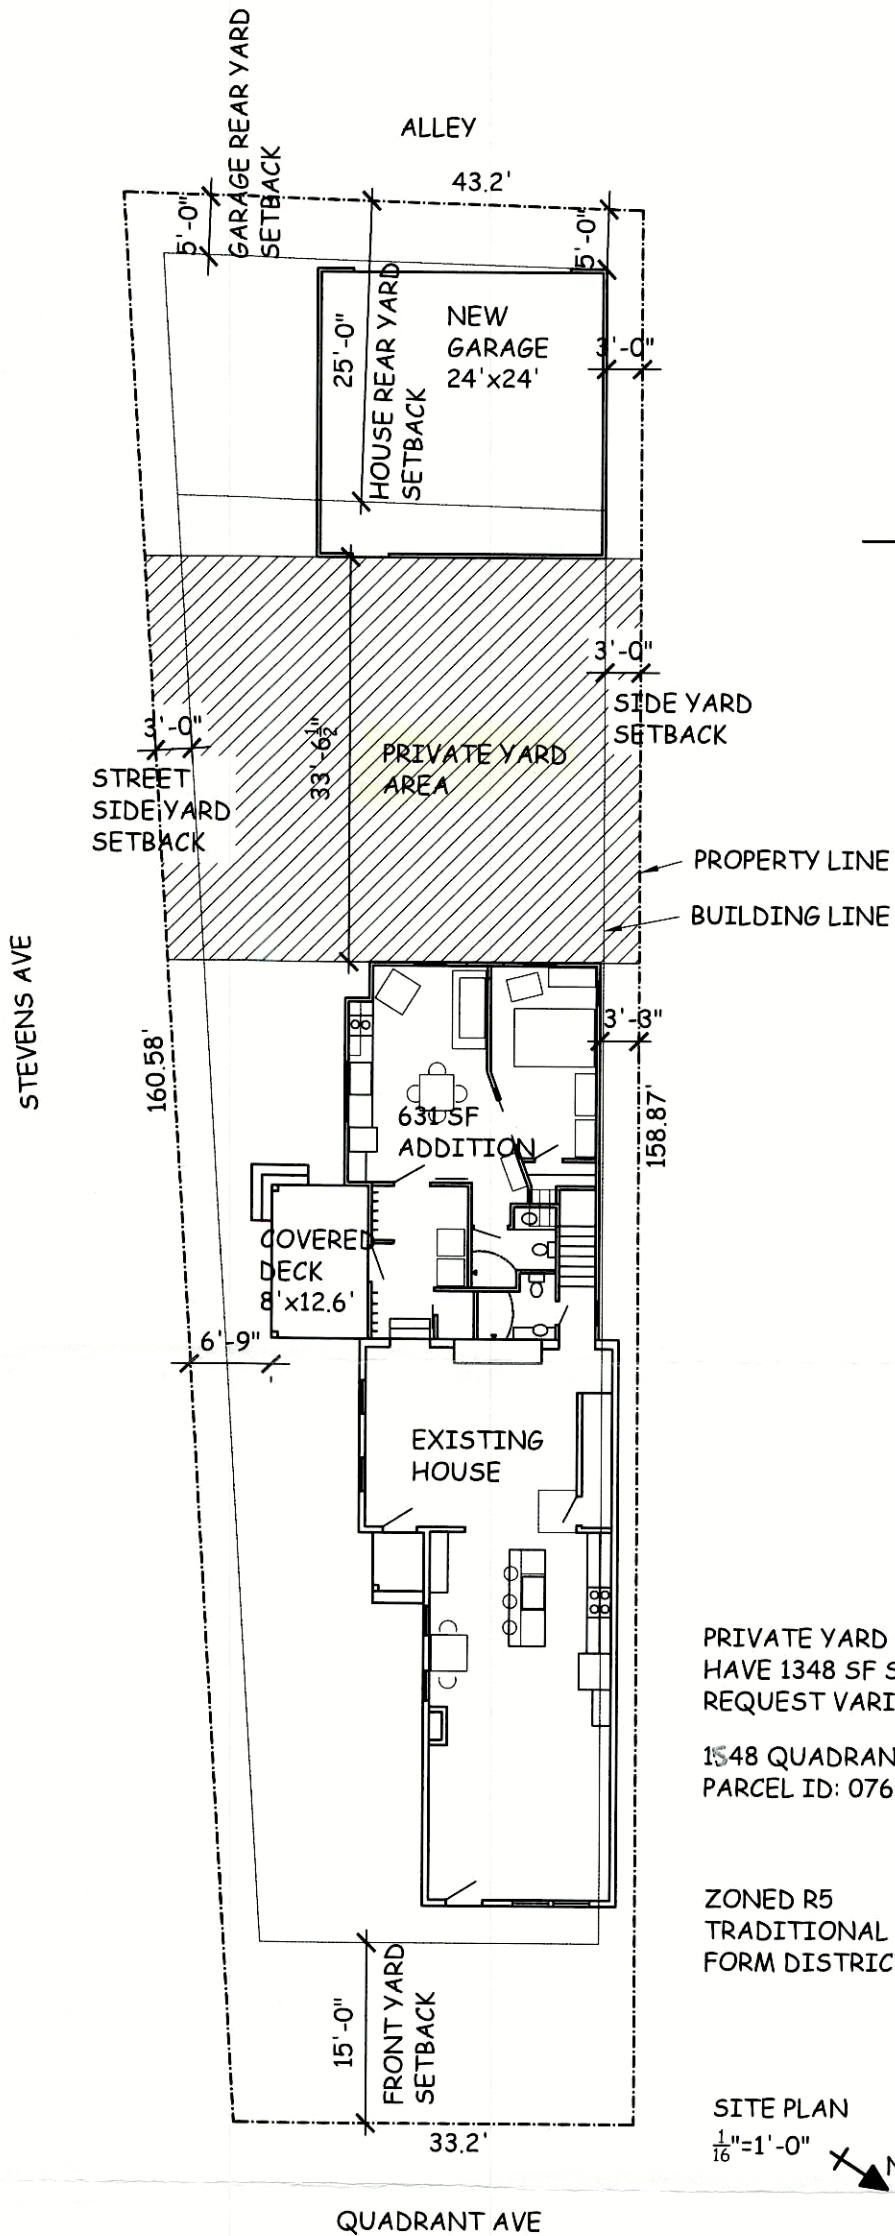

REAR ELEVATION

1/16"=1'-0"

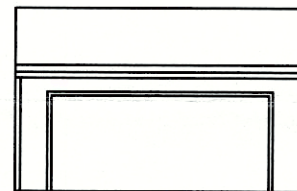

GARAGE - ALLEY ELEVATION

1/16"=1'-0"

PRIVATE YARD REQUIRED: 1830 SF
HAVE 1348 SF SO
REQUEST VARIANCE OF 482 SF

1548 QUADRANT AVE
PARCEL ID: 076B 0017 0000

ZONED R5
TRADITIONAL NEIGHBORHOOD
FORM DISTRICT

RECEIVED
MAY 03 2018
PLANNING &
DESIGN SERVICES

Kronauer Addition
1548 Quadrant Ave
Louisville, KY 40205

Anne Del Prince, Architect
640 Country Club Road
(502) 893-6026

Site Plan
Elevations
1/16"=1'-0"
5/1/18

A-1

18 VARIANCE 1045