


6 UNIT RESIDENTIAL  
CONDOMINIUM BUILDING  
R7 TN

HIAWATHA ASSOCIATION  
1048 CHEROKEE ROAD  
LOUISVILLE, KY 40204  
CARRIAGE HOUSE/PARKING STUDIES

2-16-2015  
REVISED 4-30-2015

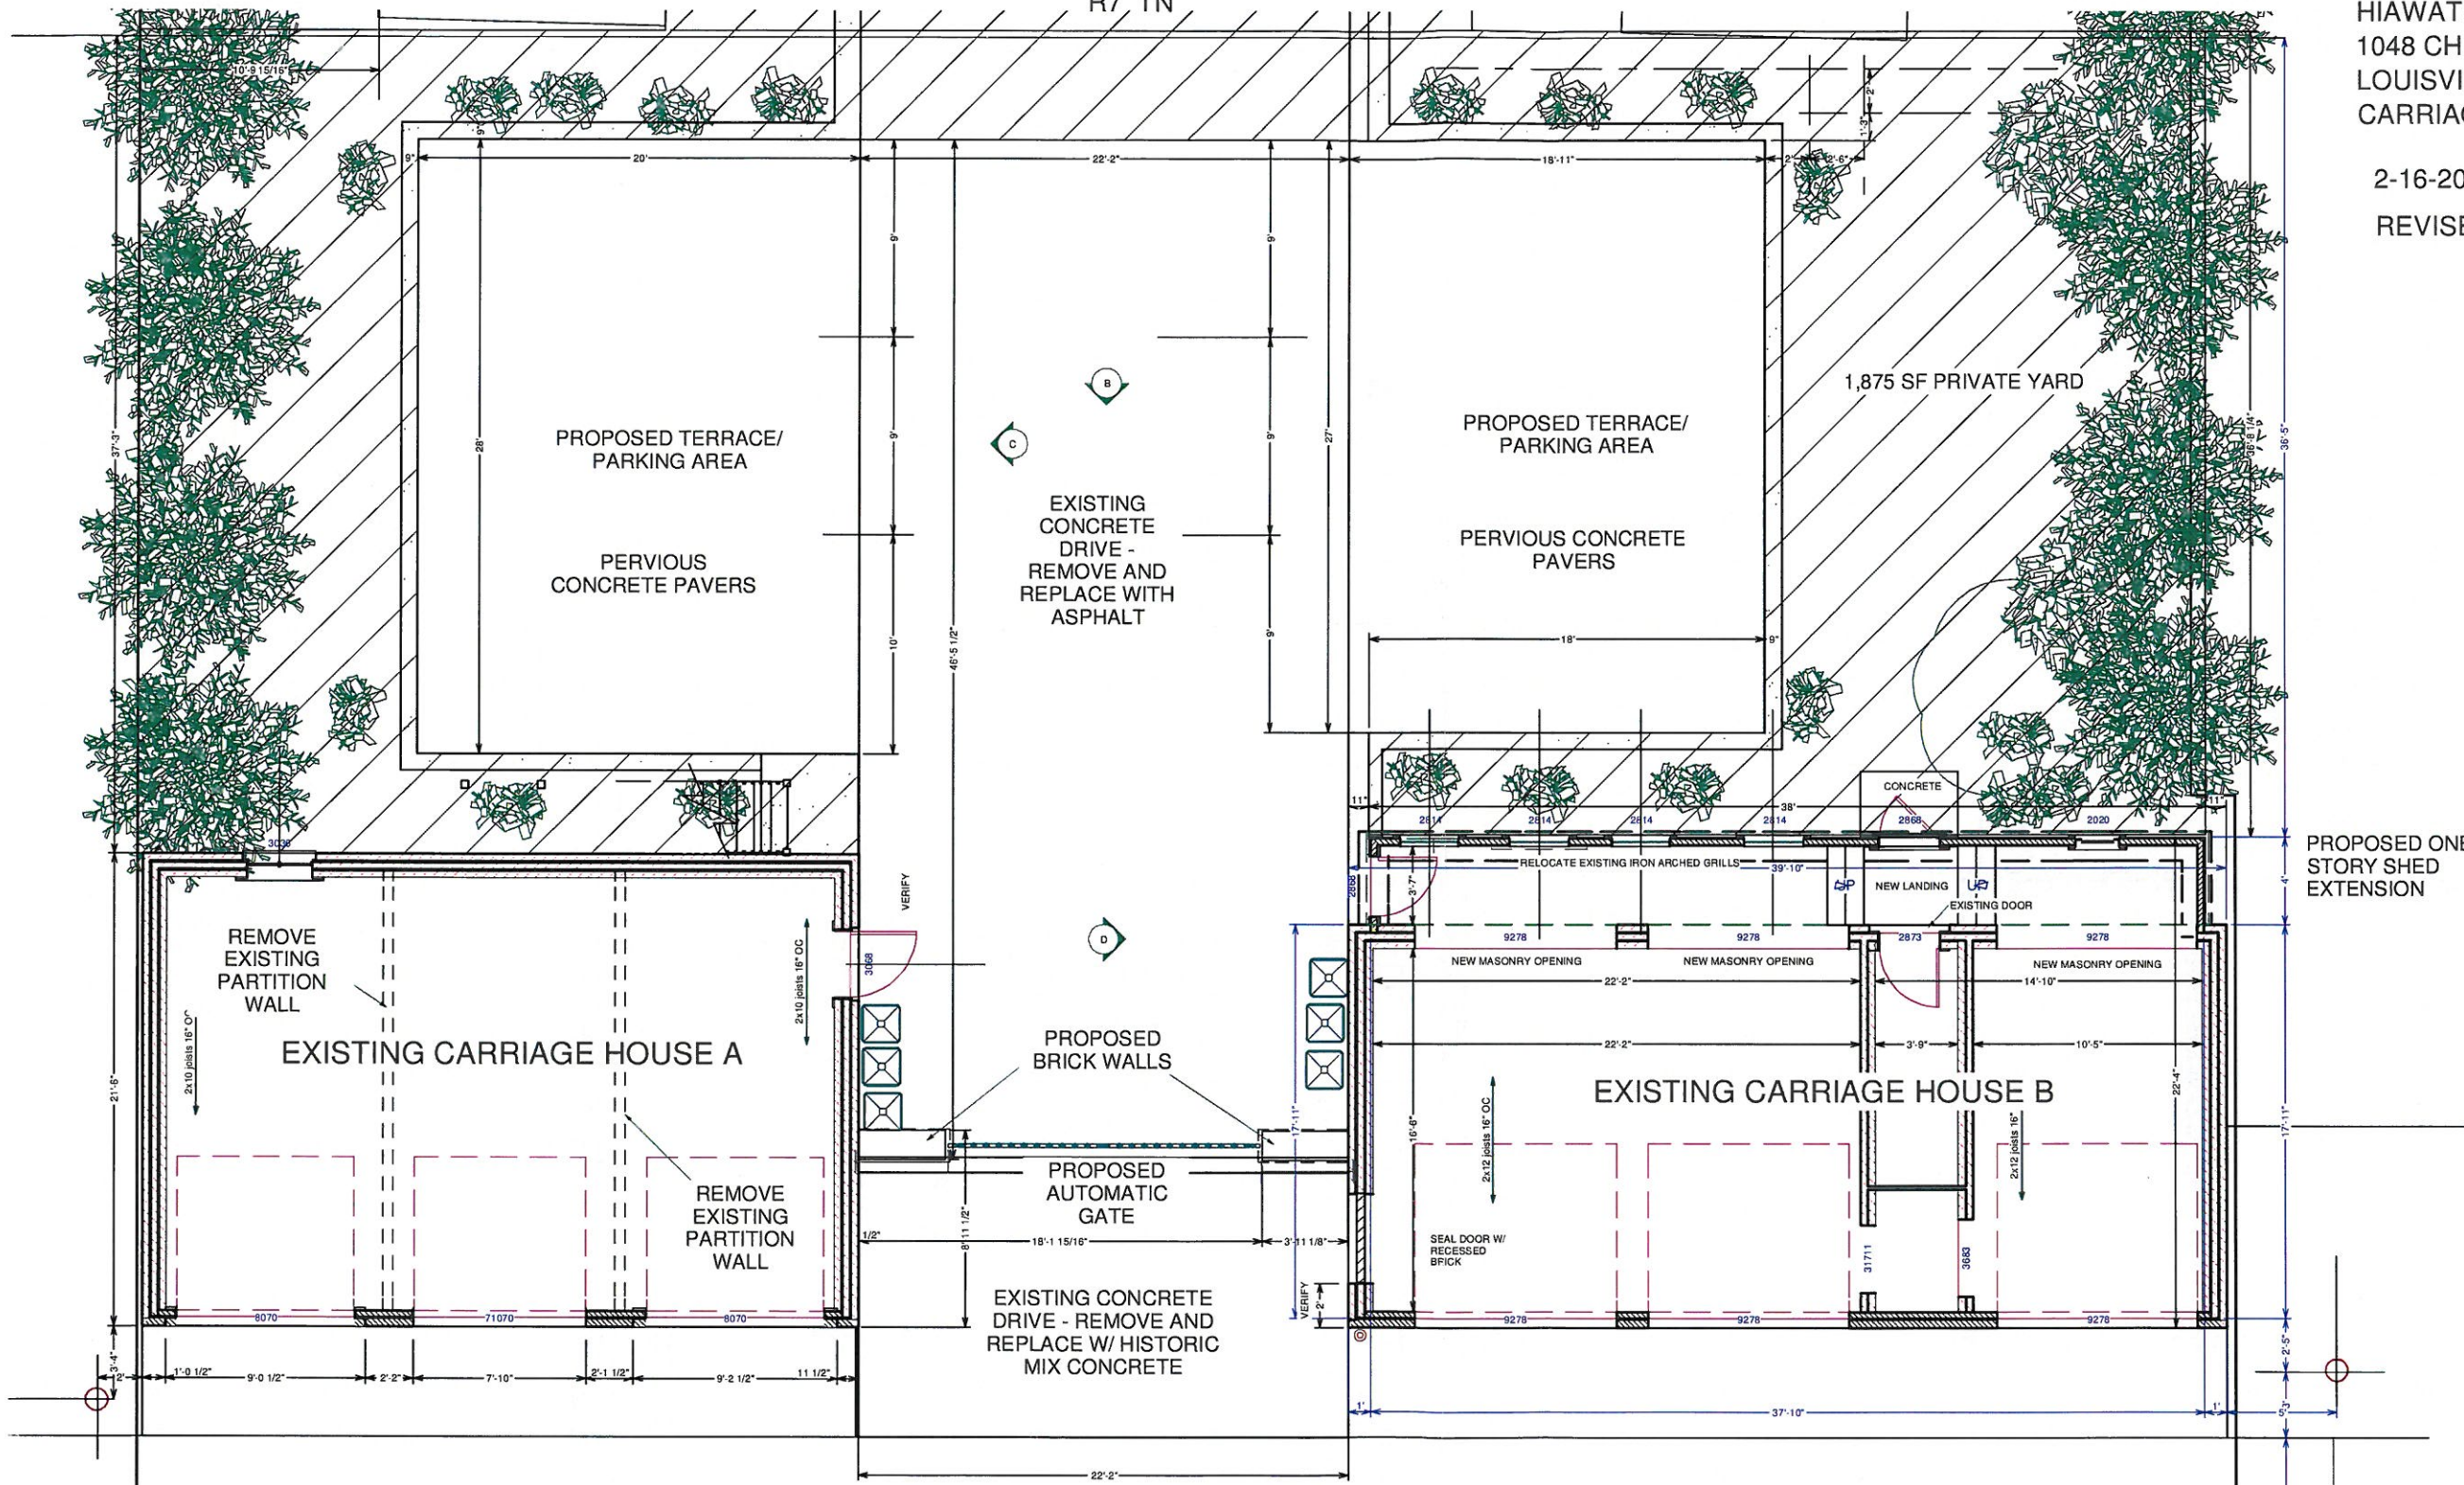

CHARLIE WILLIAMS DESIGN, INC.  
1626 WINDSOR PLACE  
LOUISVILLE, KY 40204  
502 459 1810

PROPOSED PARTIAL  
PLAN

SCALE 1/8"=1'-0"