



NOTES:  
 1. ENTRY MONUMENT AND TOWER ELEMENT WERE DESIGNED BY MKEC ENGINEERING SERVICES AND WERE PROVIDED BY PERFECTON BUILDERS ON 1/16/19.

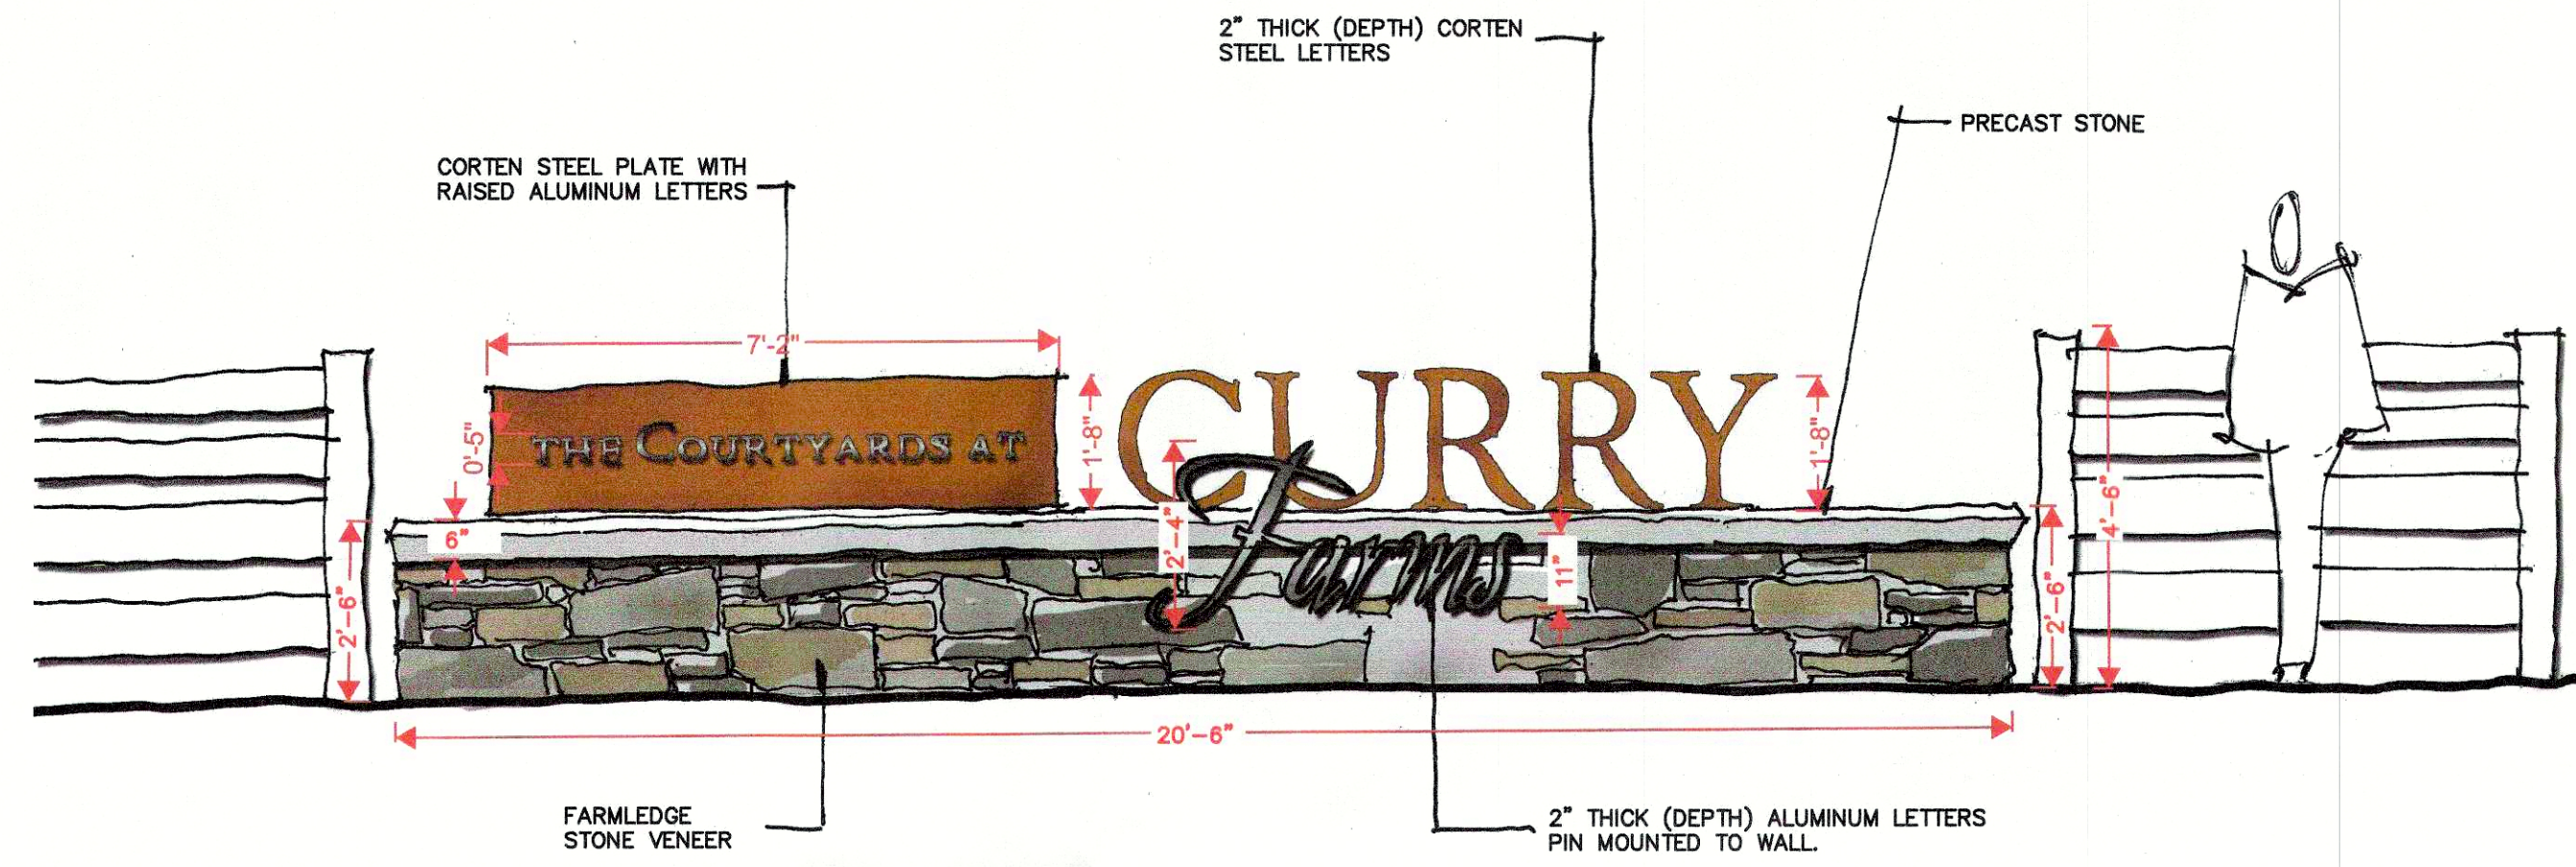

**ENTRY MONUMENT CONCEPT**  
 The Courtyards at Curry Farms

01.07.2019


NO SCALE

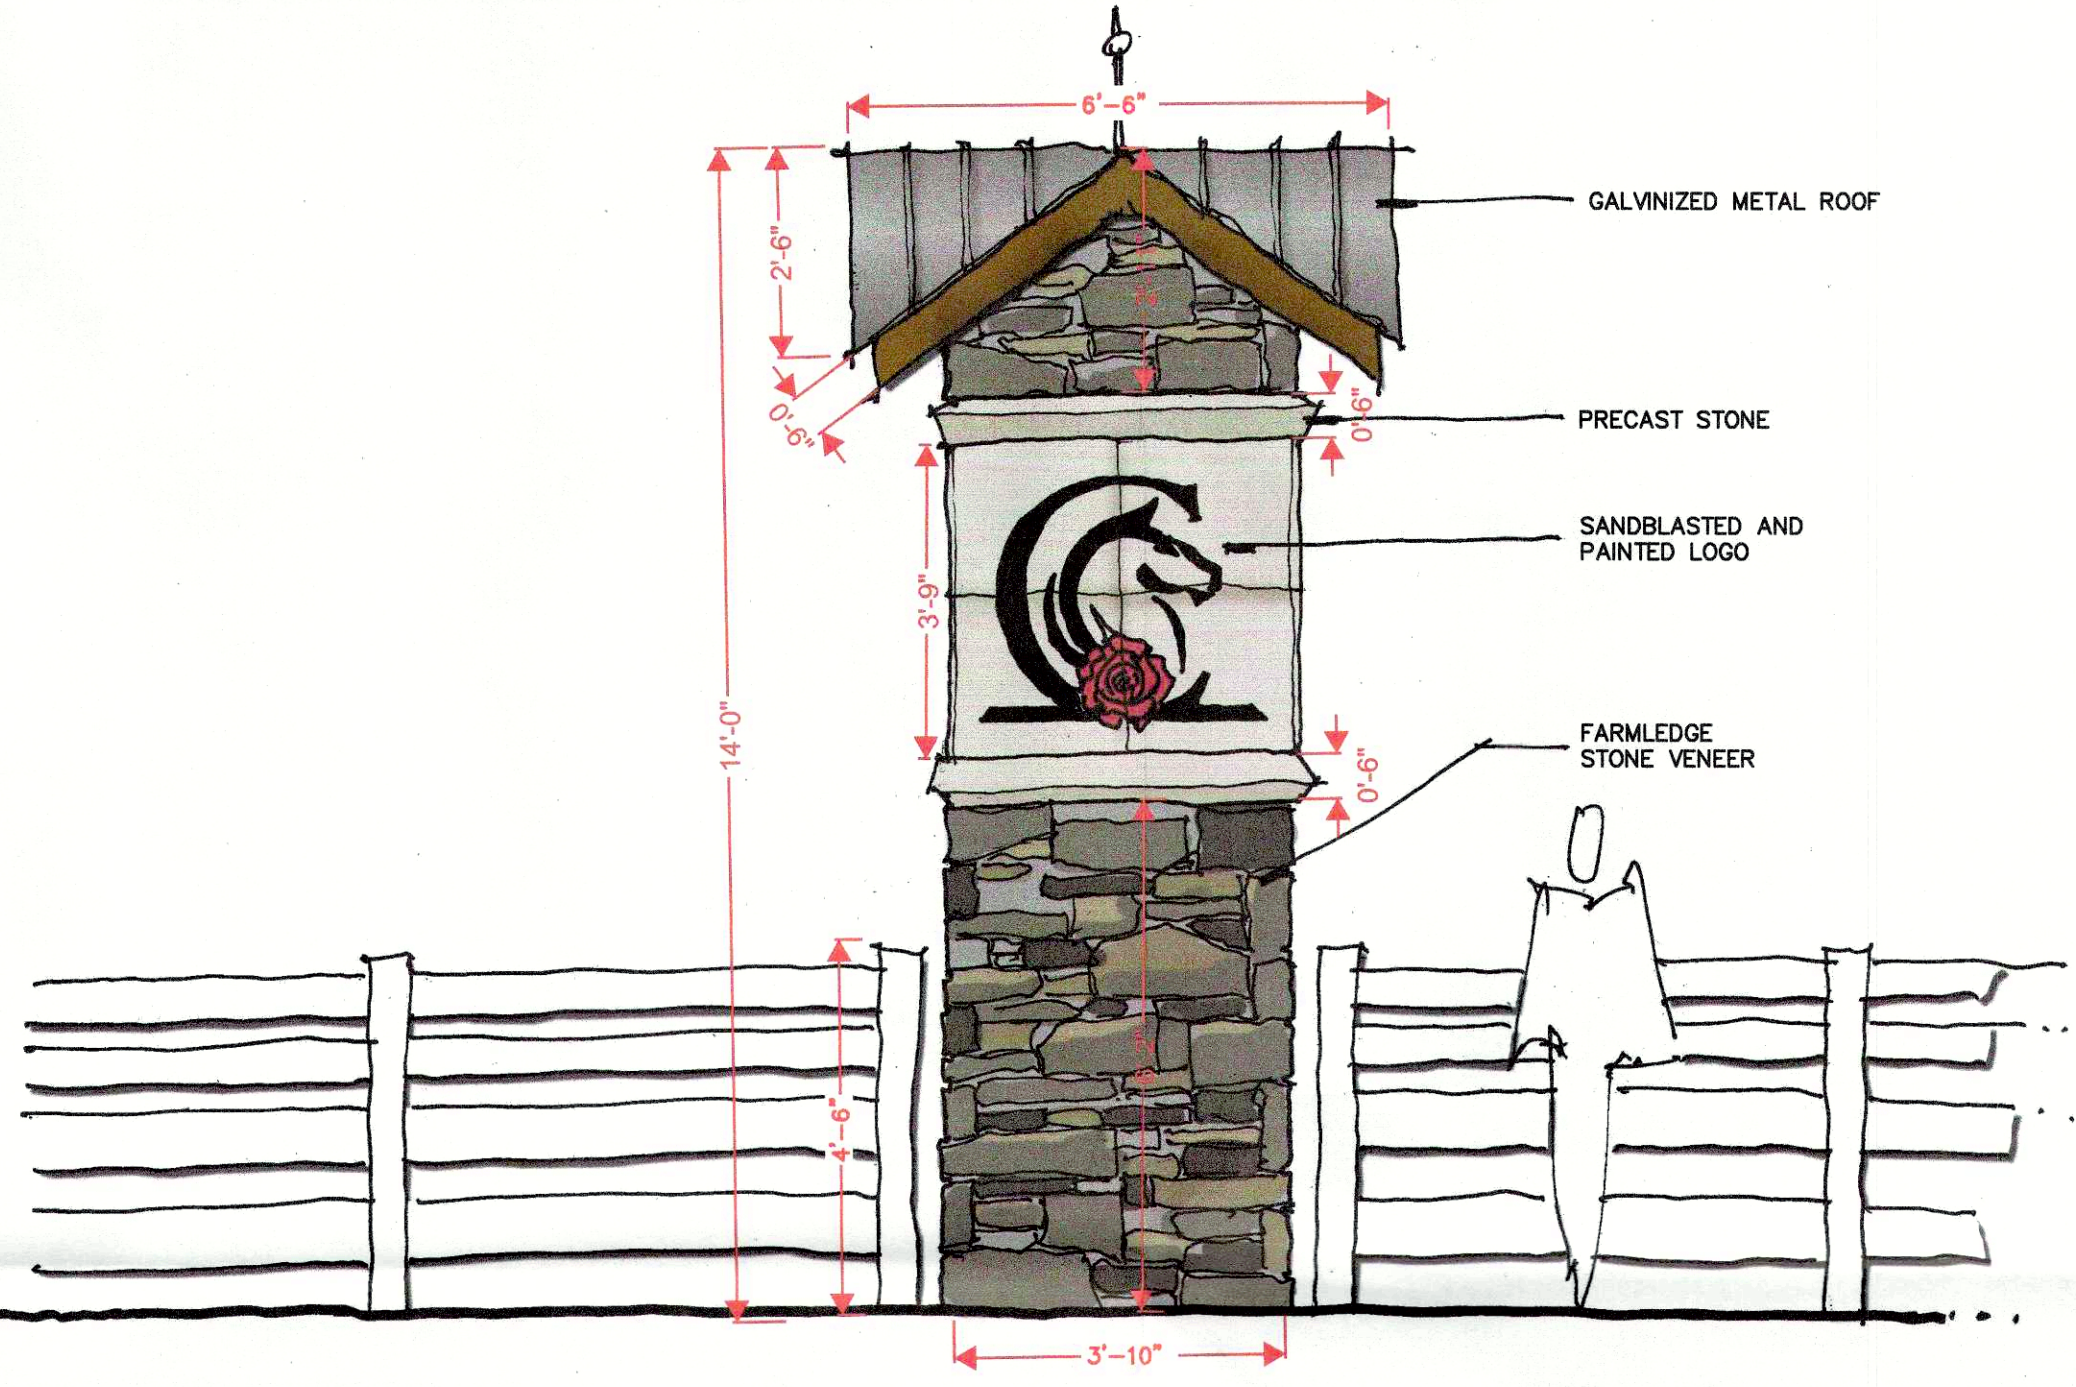


**TOWER ELEMENT CONCEPT**  
 The Courtyards at Curry Farms

01.07.2019

NO SCALE

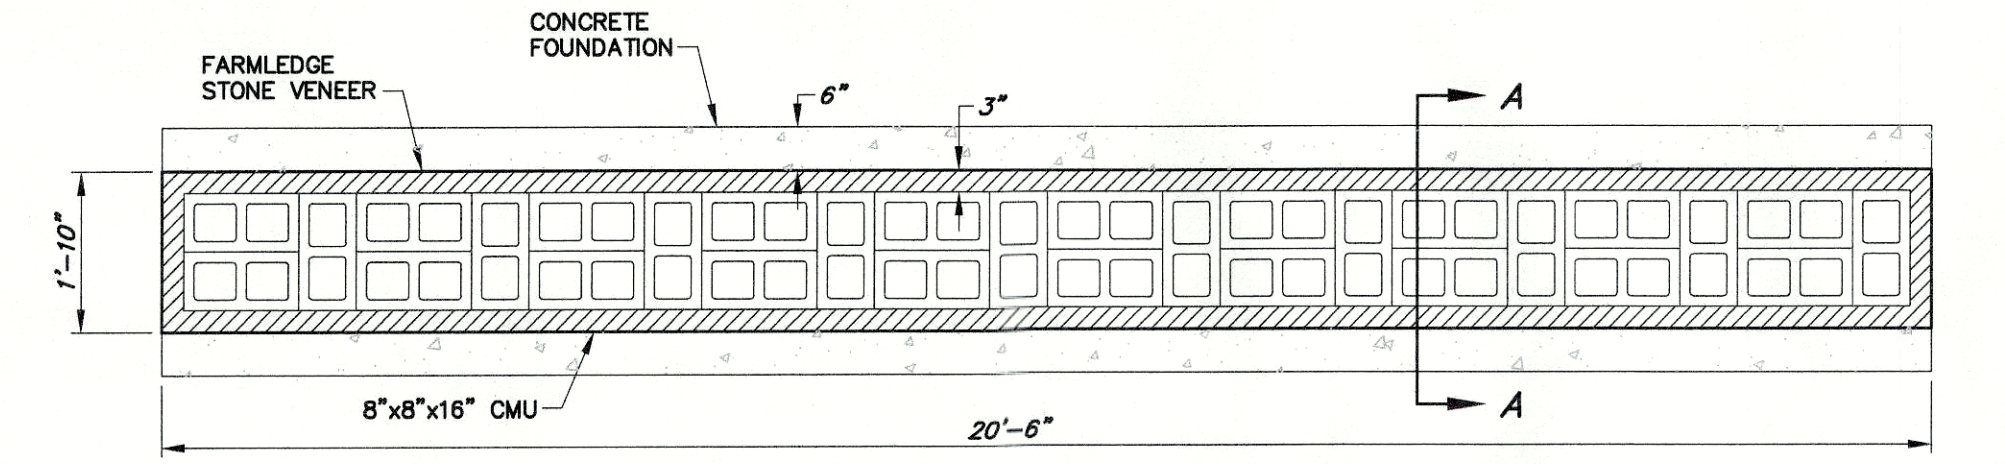


**CMU WITH STONE VENEER**  
 NO SCALE

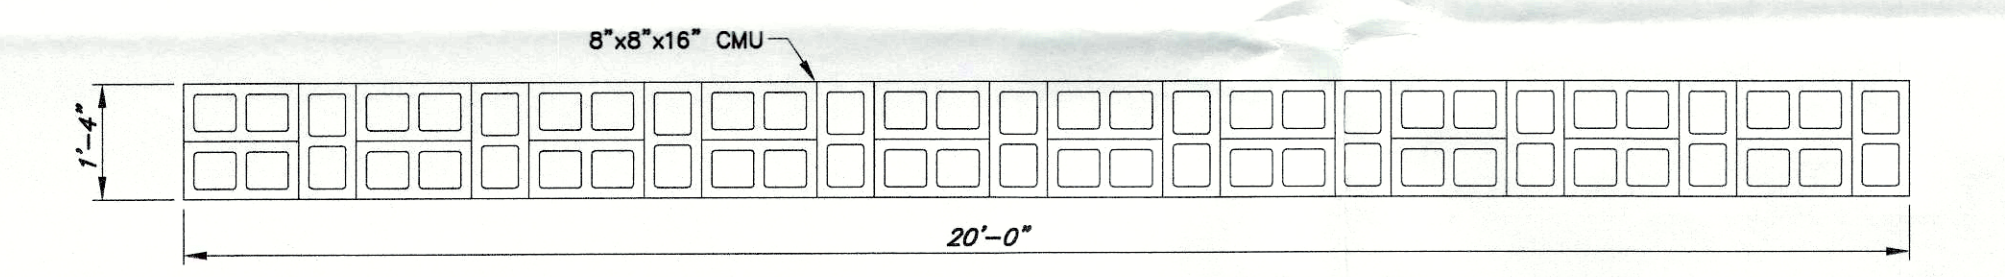


**CMU LAYOUT**  
 NO SCALE


NOTES:  
 1. COURSES SHOULD ALTERNATE CMU CONFIGURATION.

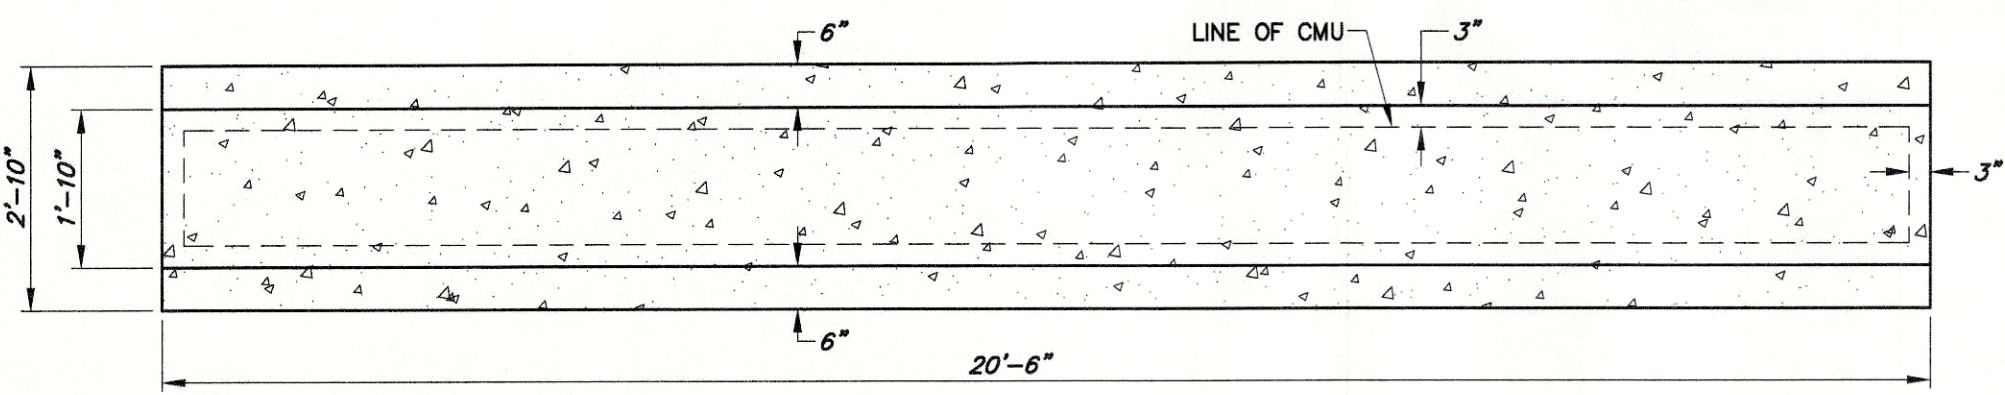


**FOUNDATION PLAN**  
 NO SCALE

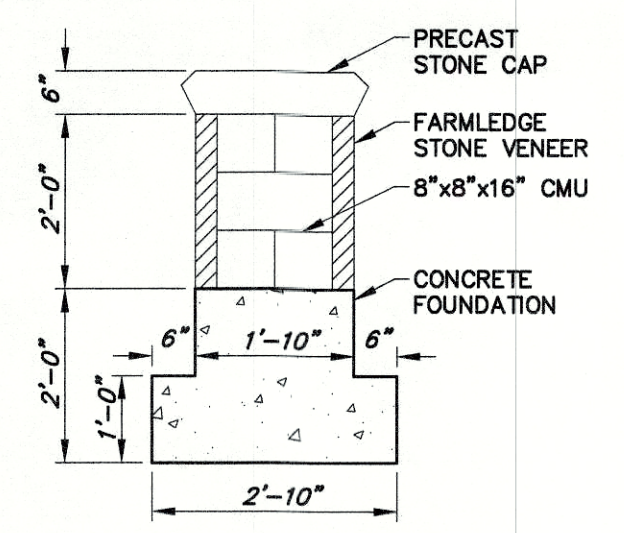


**SECTION A-A**  
 NO SCALE

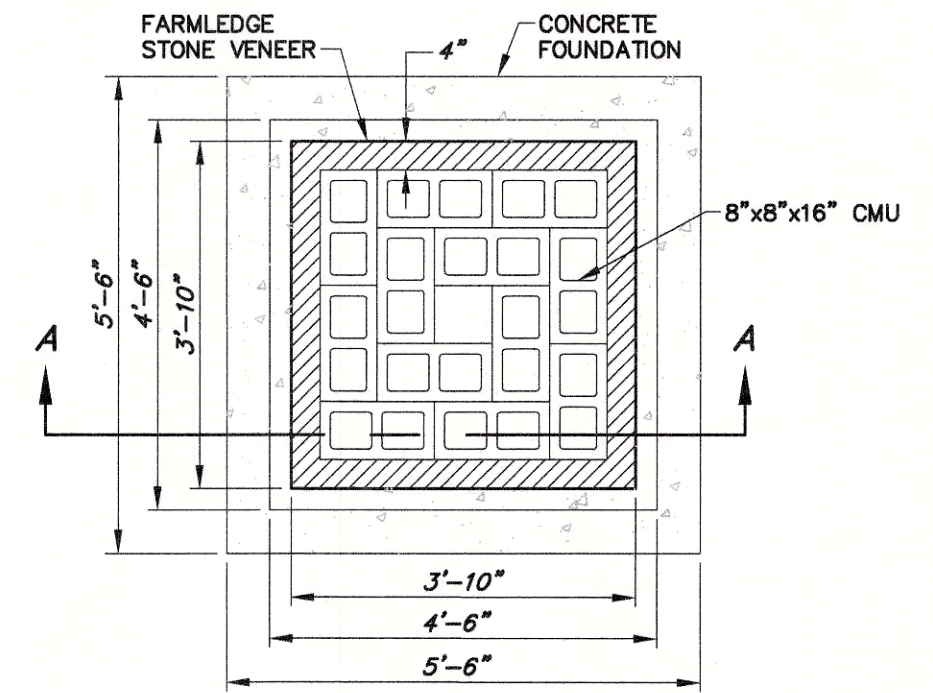


**CMU WITH STONE VENEER**  
 NO SCALE

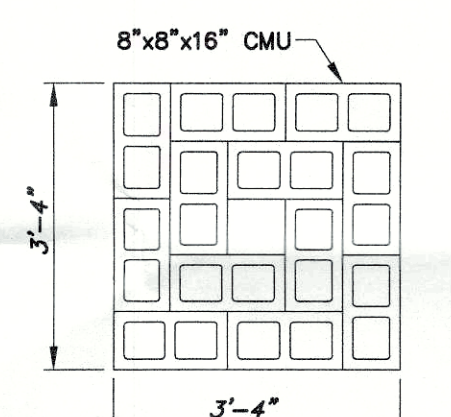


**CMU LAYOUT**  
 NO SCALE

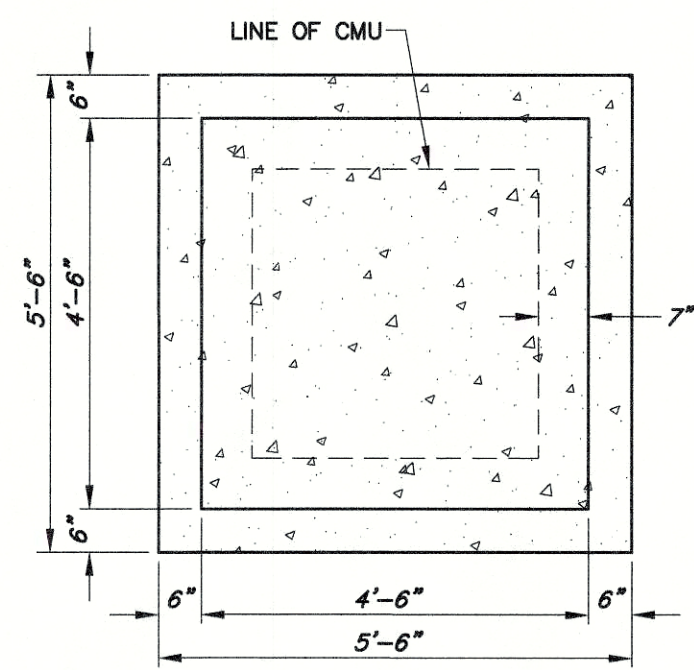

**FOUNDATION PLAN**  
 NO SCALE

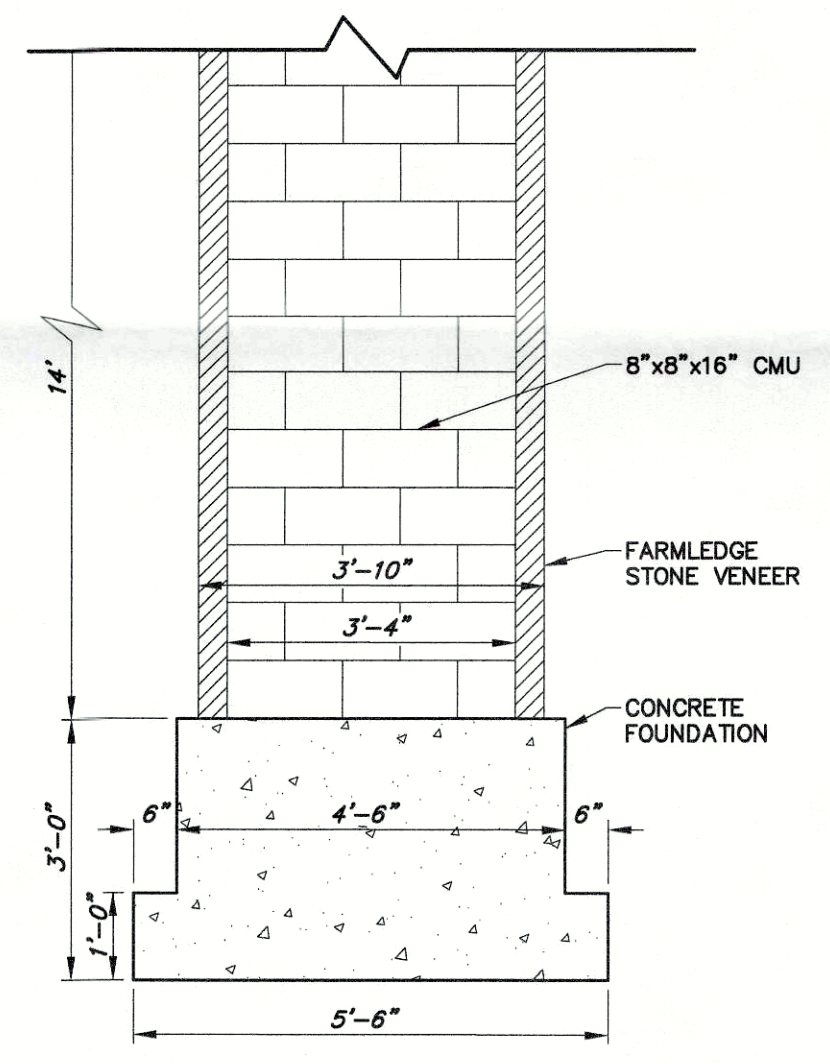

**SECTION A-A**  
 NO SCALE

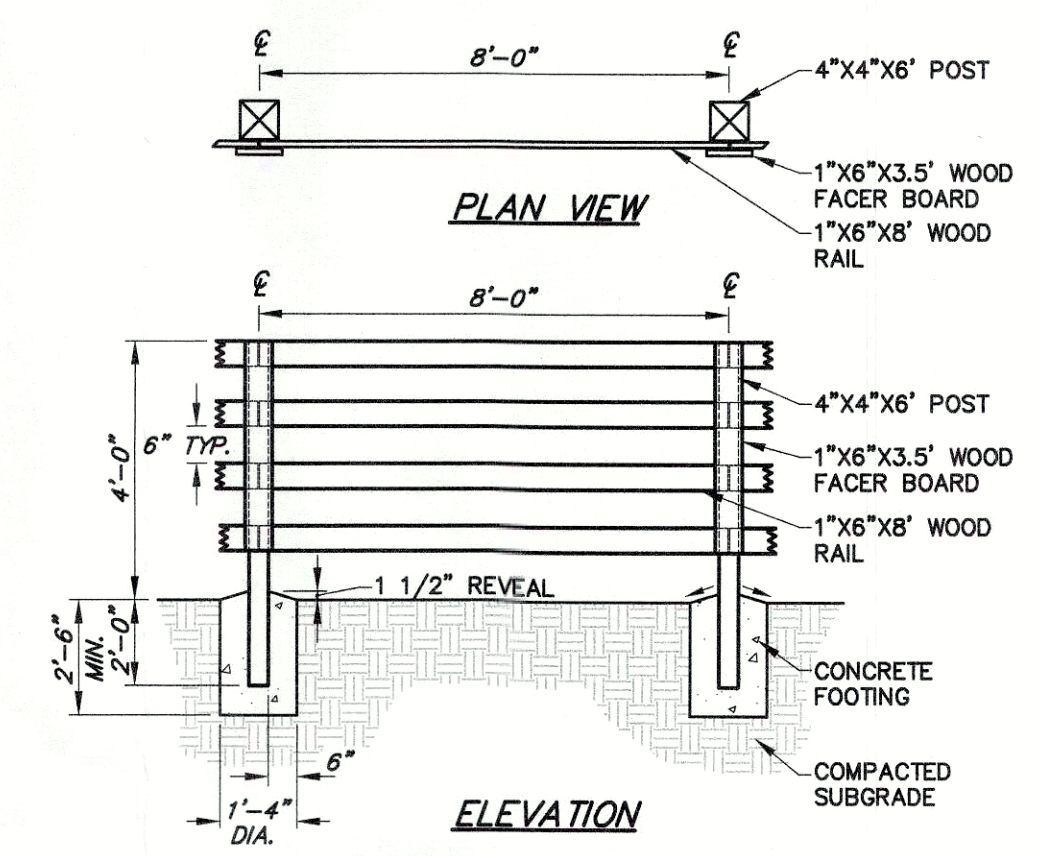

NOTES:  
 1. ALL WOOD MEMBERS TO BE CEDAR OR PRESSURE TREATED LUMBER.

**4-RAIL WOOD BOARD FENCE**  
 NO SCALE

**ENTRY MONUMENT DETAIL**  
 NO SCALE

NOTES:  
 1. CONTRACTOR TO ENSURE STRUCTURAL INTEGRITY OF ENTRY MONUMENT AND ADD STEEL REINFORCEMENT AS NEEDED. CONTRACTOR TO COORDINATE FINAL DESIGN DETAILS WITH DEVELOPER.

**TOWER ELEMENT DETAIL**  
 NO SCALE

NOTES:  
 1. CONTRACTOR TO ENSURE STRUCTURAL INTEGRITY OF TOWER ELEMENT AND ADD STEEL REINFORCEMENT AS NEEDED. CONTRACTOR TO COORDINATE FINAL DESIGN DETAILS WITH DEVELOPER.

CASE# 19DEVPLAN...  
 RELATED CASE# 18LSCAPE1110,  
 # 17SUBDIV1025  
 MSD WM #11717

RECEIVED  
 MAR 25 2019  
 PLANNING &  
 DESIGN SERVICES

Revisions	DATE	PER	REVISION COMMENTS

Vertical Scale: N/A  
 Horizontal Scale: N/A  
 Date: 3/25/19  
 Job Number: 3469

Sheet  
**2**  
 of 2

OWNER/DEVELOPER  
 PERFECTON BUILDERS  
 P.O. BOX 436494  
 LOUISVILLE, KY 40253  
 (502) 398-7252

SIGNATURE ENTRANCE WALL DETAILS  
**THE COURTYARDS AT CURRY FARMS**  
 CONSERVATION SUBDIVISION  
 2301 CURRY FARMS DRIVE & 16912 AIKEN ROAD  
 LOUISVILLE, KY 40245  
 TAX BLOCK 25, LOT 250  
 DEED BOOK 11170, PAGE 226

**MINDEL SCOTT**  
 ENGINEERING & SURVEYING & PLANNING & LANDSCAPE ARCHITECTURE  
 5151 Jefferson Blvd. Louisville, KY 40219  
 502-485-1508 > MindelScott.com