


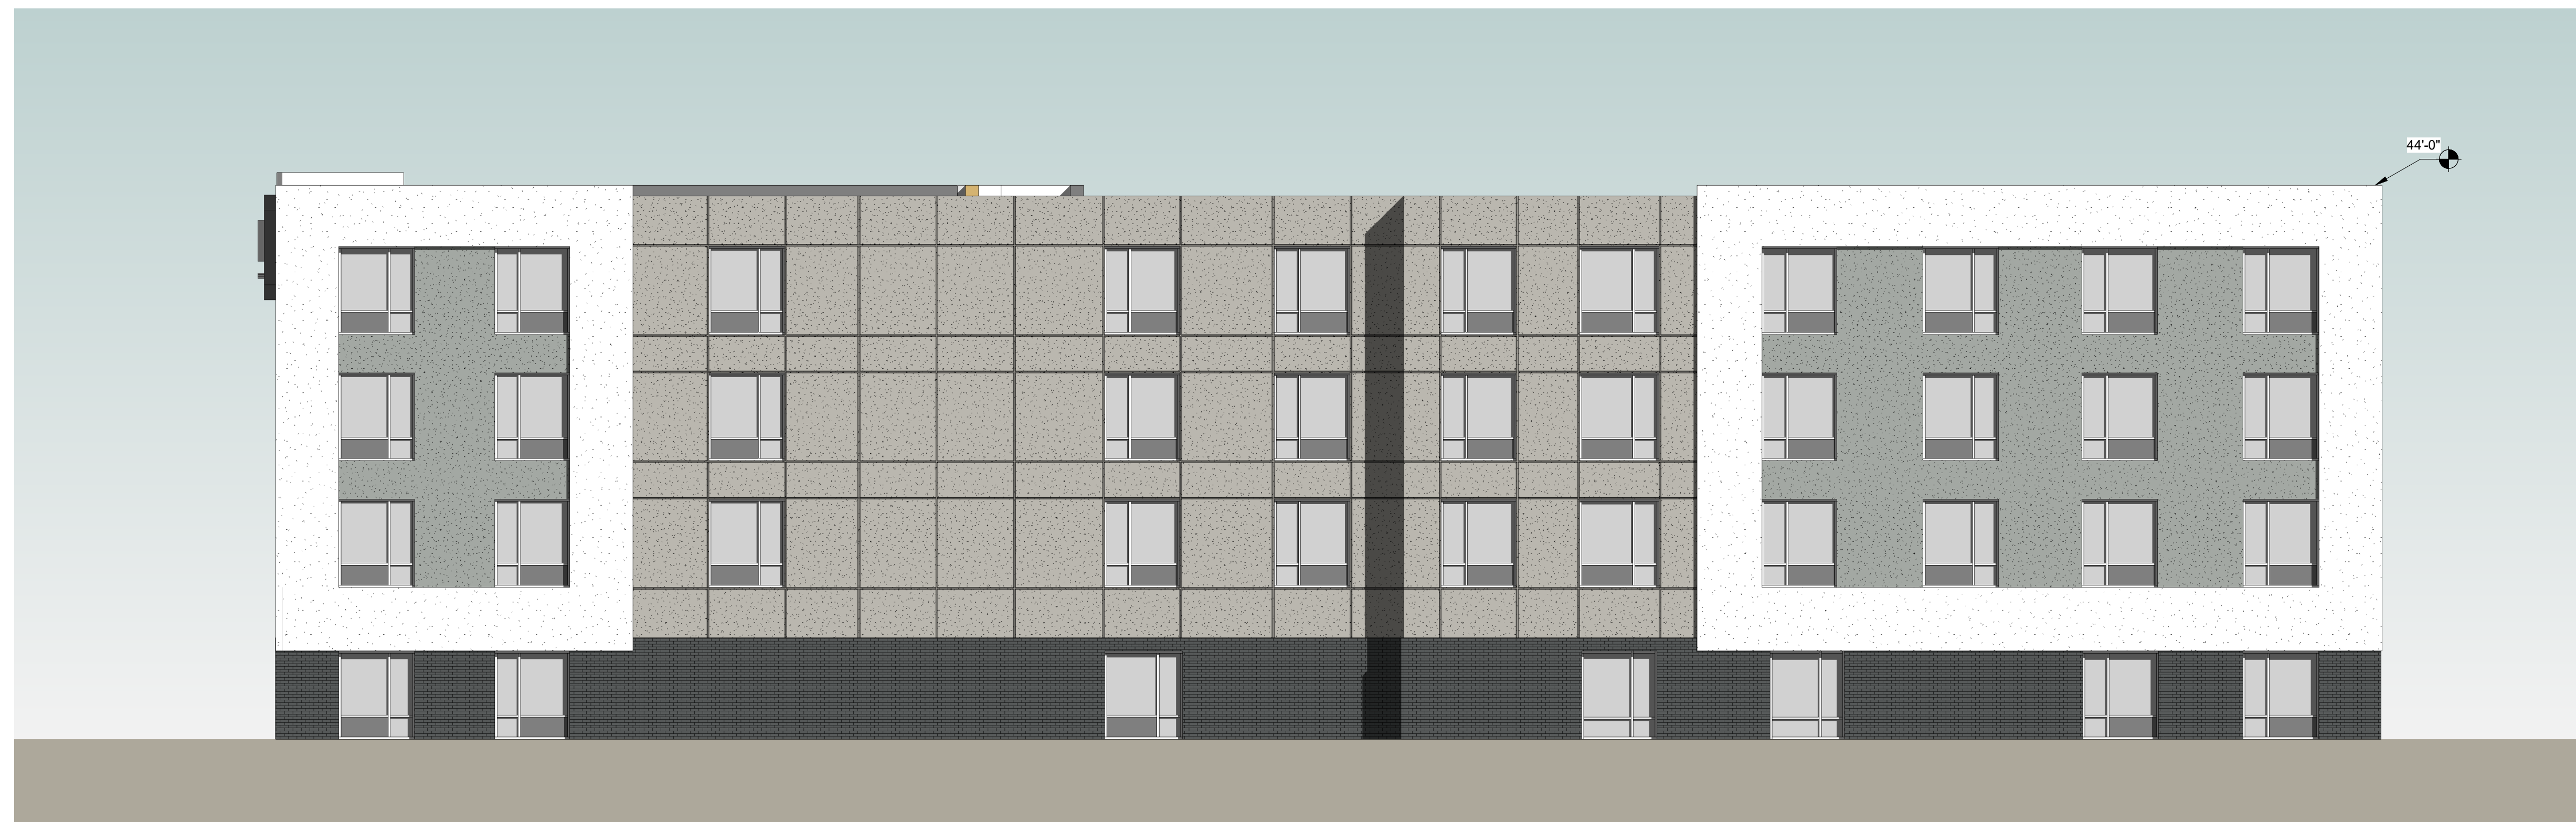

2 South
A201 1/8" = 1'-0"



1 North
A201 1/8" = 1'-0"



STUDIO A
architecture
2330 frankfort ave
louisville, ky 40206
p: (502) 589-8007
f: (502) 589-8004
www.studioaarch.com

Consultants

Project Name


**Best Western
Dual Brand
Location #
KY-202**

2905 Fern Valley RD, Louisville,
KY 40213-3519

Client

**KAH
Enterprises**

Seal

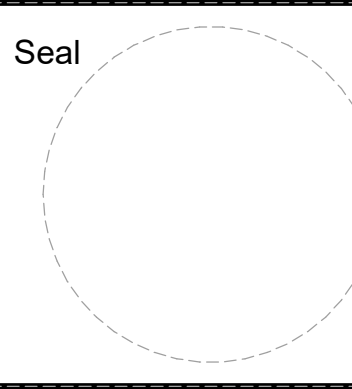

**SCHEMATIC
SUBMITTAL**

Revisions

No.	Description	Date

**EXTERIOR
ELEVATIONS**

Project number 17-SS-01

Date 12/28/2017

A201

Scale 1/8" = 1'-0"

12/28/2017 12:28:31 PM F:\2017\SS\17-SS-01\17-SS-01-Ext-01-Dual-Brand-Layout_1.dwg - Release - Recovery.rvt

A

B

C

D


E

4


3

2

1

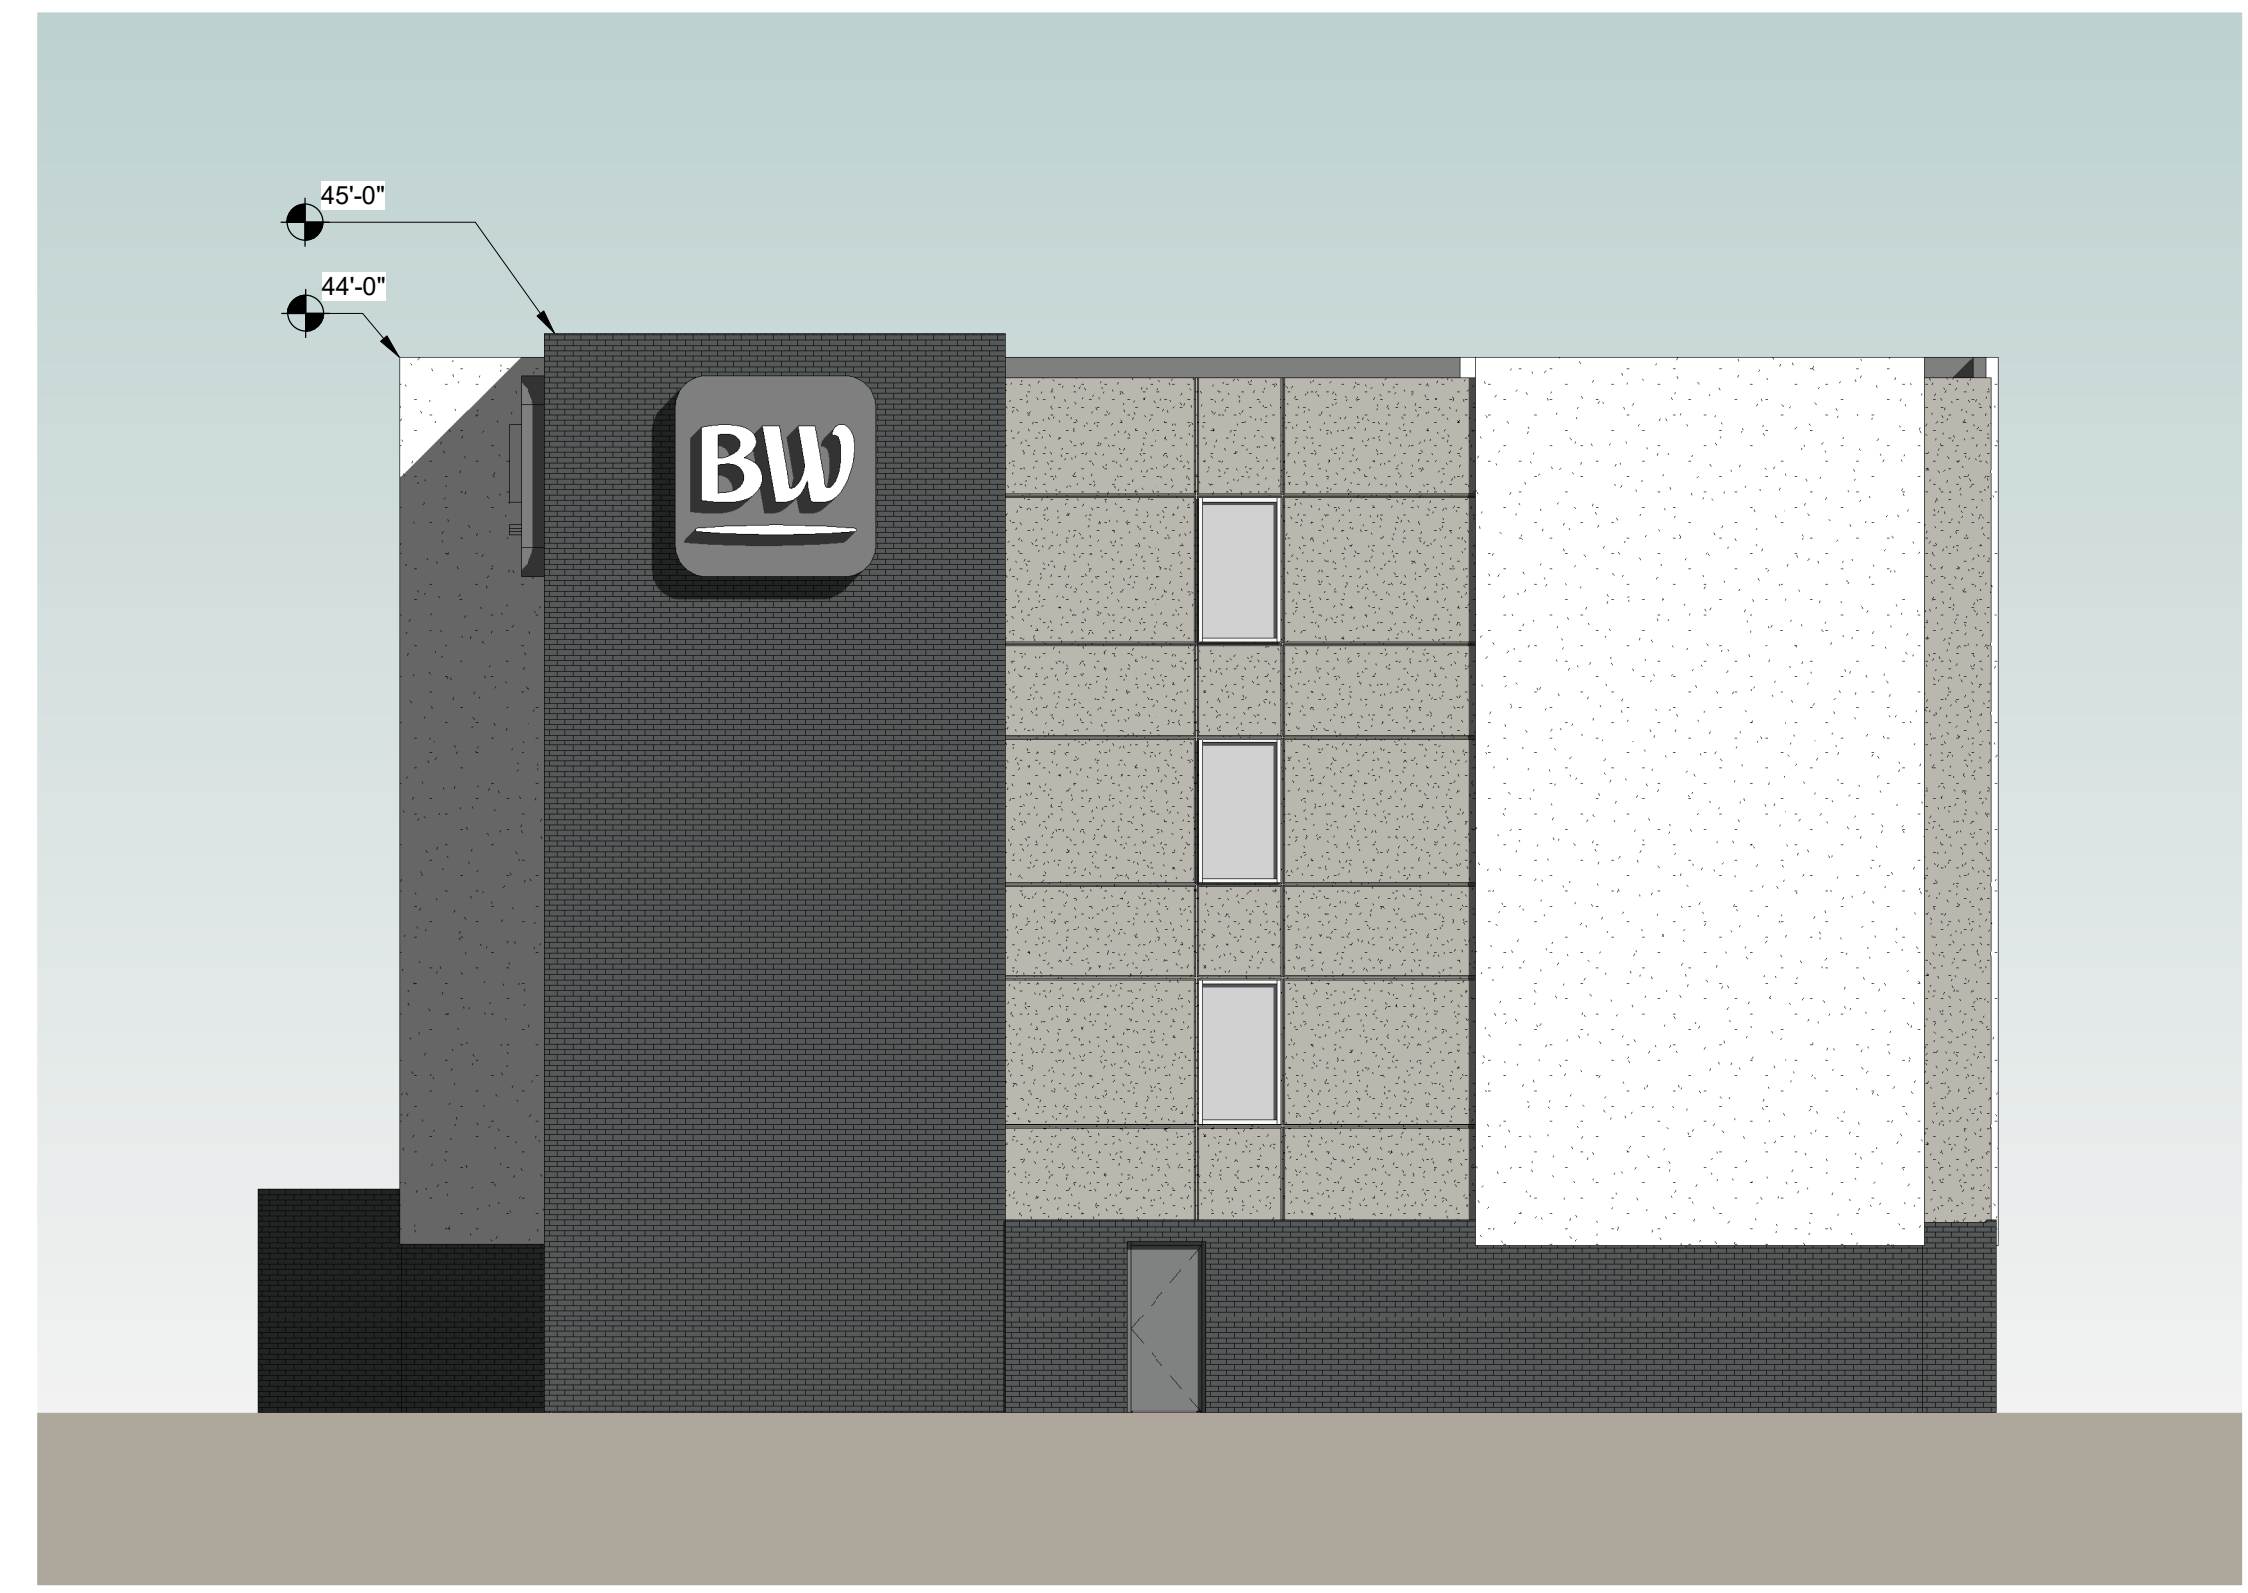

2 West
A202 1/8" = 1'-0"

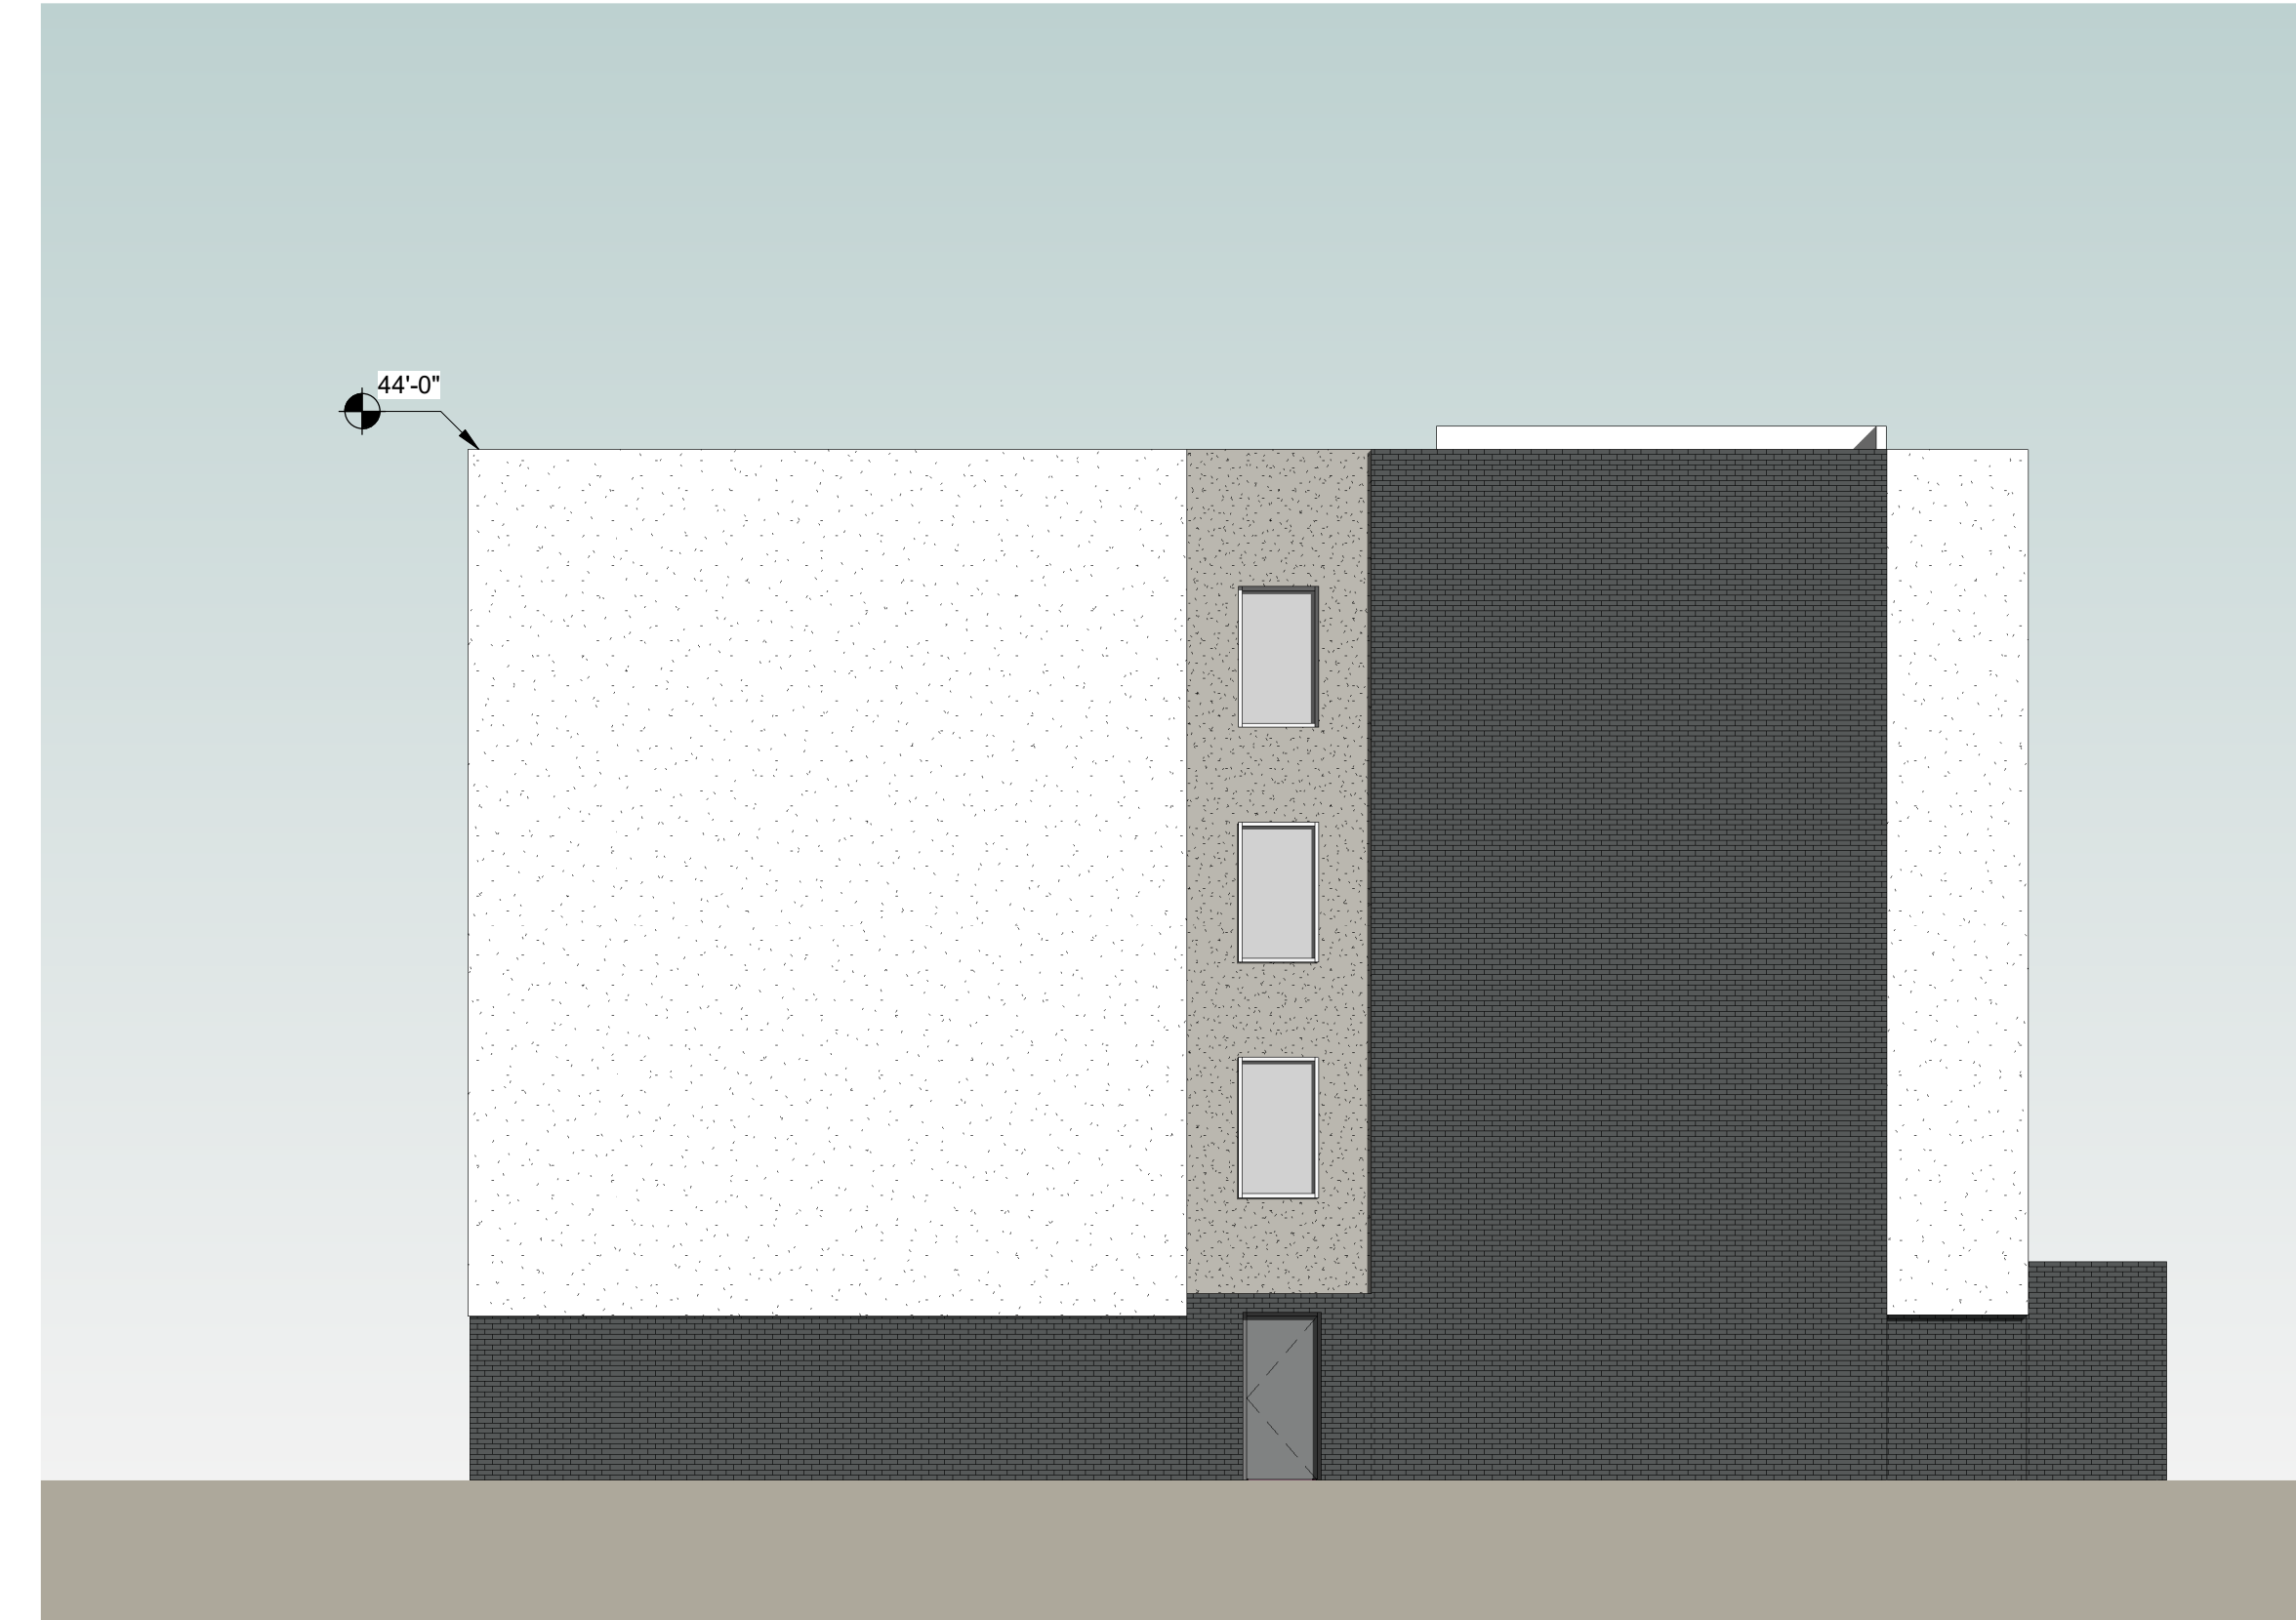

1 East
A202 1/8" = 1'-0"



STUDIO A
architecture
2330 frankfort ave
louisville, ky 40206
p: (502) 589-8007
f: (502) 589-8004
www.studioaarch.com

Consultants

Project Name


**Best Western
Dual Brand
Location #
KY-202**

2905 Fern Valley RD, Louisville,
KY 40213-3519

Client

**KAH
Enterprises**

Seal

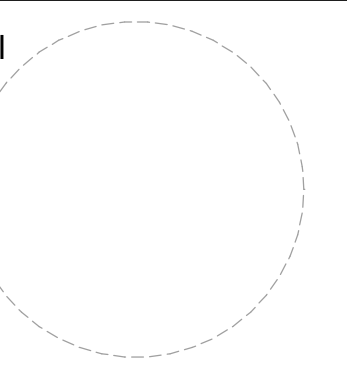

**SCHEMATIC
SUBMITTAL**

Revisions

No.	Description	Date

**EXTERIOR
ELEVATIONS**

Project number 17-SS-01

Date 12/28/2017

A202

Scale 1/8" = 1'-0"

A

B

C

D

E

P:\2017\17-SS-01\17-SS-01-17-SS-01-Ext-02-Dual Brand_Layer1_Layout1_Released_02082017.rvt
 12/28/2017 12:28:38 PM