



DATE	DESCRIPTION	BY
10/08/14		

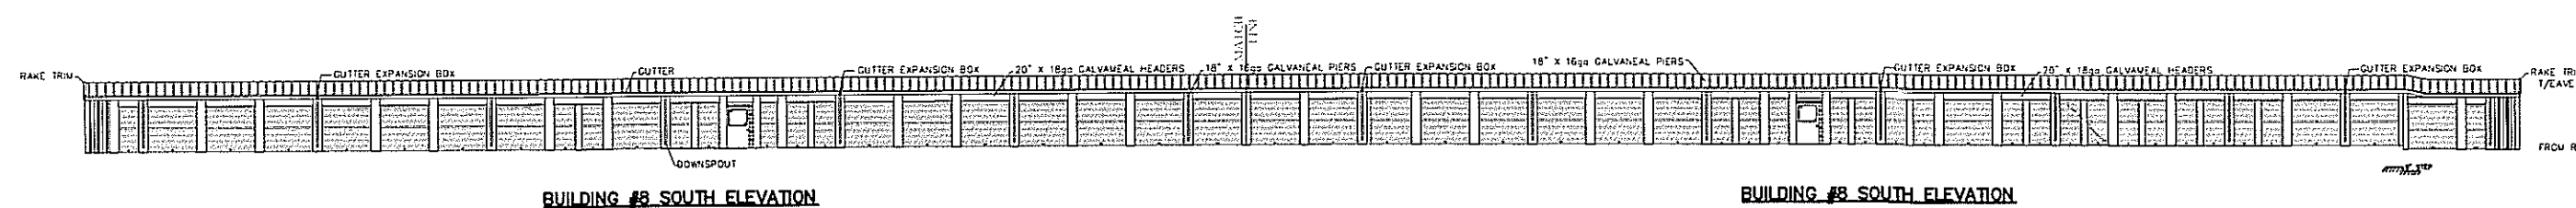

BUILDING #8 SOUTH ELEVATION

BUILDING #8 SOUTH ELEVATION

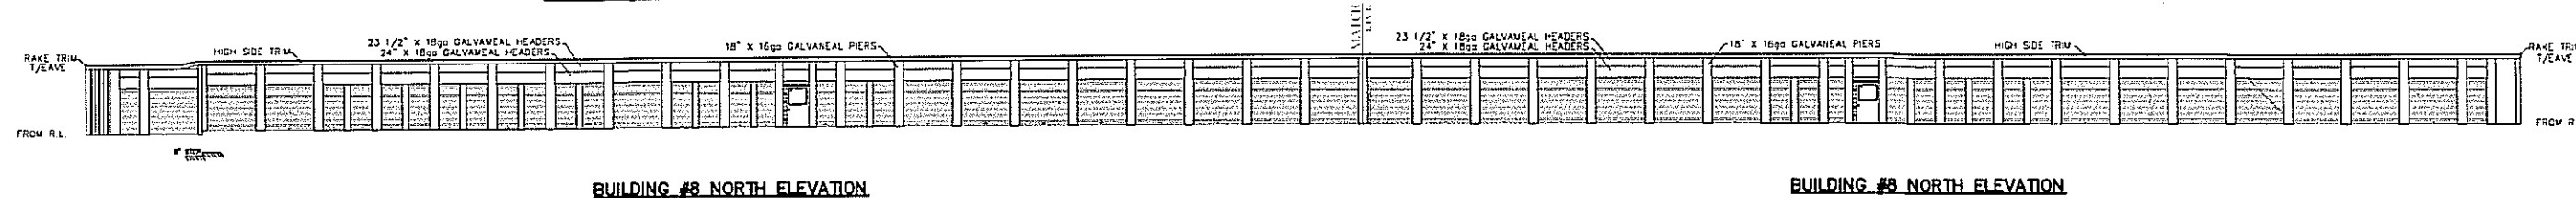


BUILDING #8 NORTH ELEVATION

BUILDING #8 NORTH ELEVATION



BUILDING #8 EAST ELEVATION

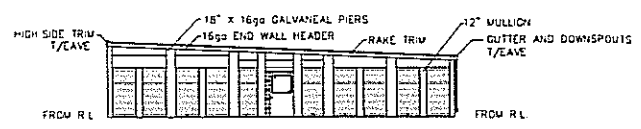

BUILDING #8 WEST ELEVATION

RECEIVED
 OCT 08 2014
 PLANNING &
 DESIGN SERVICES

NOTES
 THESE ELEVATIONS SHOW ARE NOT FOR CONSTRUCTION AND ARE ONLY TO
 BE USED AS CONCEPTUAL PURPOSES AND PLANNING / DESIGN PURPOSES.

19/08/2014