
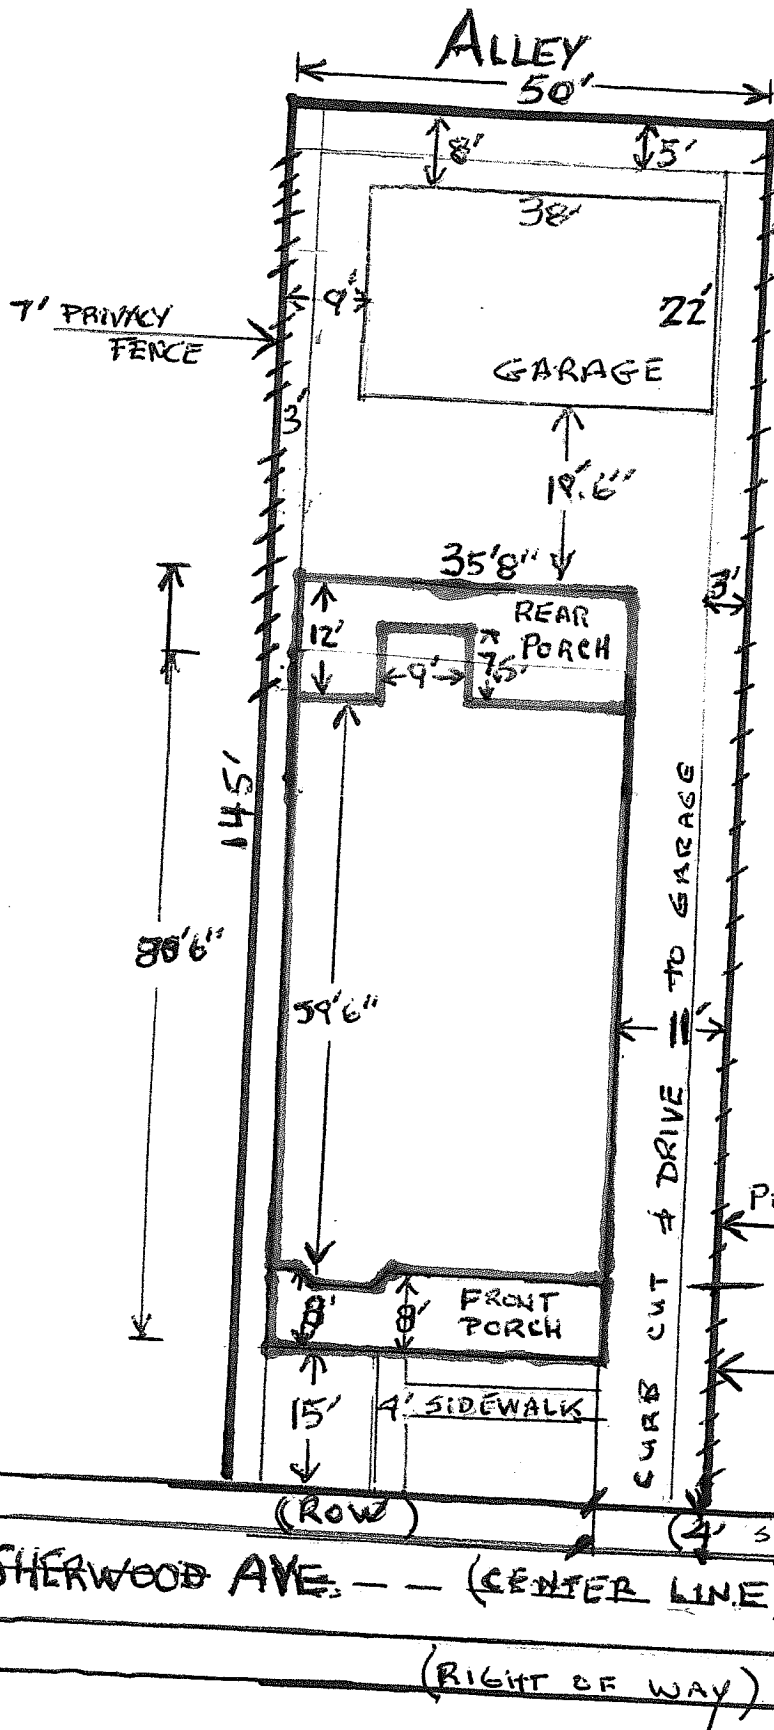


2043 SHERWOOD AVE
LOUISVILLE, KY 40205

PARCEL # 077C00600000

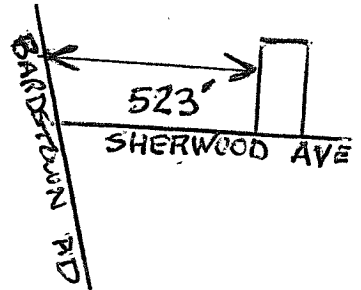

- IT VARIANCE 1109
- ① VARIANCE FOR REAR YARD (PYA) REDUCTION FROM 2,175 FT² TO 975 FT²
 - ② GENERAL WAIVER FOR CURB CUT AND DRIVE TO GARAGE

SITE SCALE 1" = 20'

R-5A TRADITIONAL
NEIGHBORHOOD

NOTE: EXISTING SIDEWALK RECONSTRUCTION AND REPAIRS SHALL BE REQUIRED, AS NECESSARY, TO MEET CURRENT MPW STANDARDS AND SHALL BE INSPECTED PRIOR TO FINAL BOND RELEASE.

NOTE: CONSTRUCTION PLANS, BOND, AND PERMITS ARE REQUIRED BY MPW PRIOR TO ANY WORK IN THE RIGHT-OF-WAY.

PRIVACY FENCE 7' TALL

RECEIVED

JAN 22 2018

42" FENCE PLANNING &
DESIGN SERVICES

17 VARIANCE 1109