

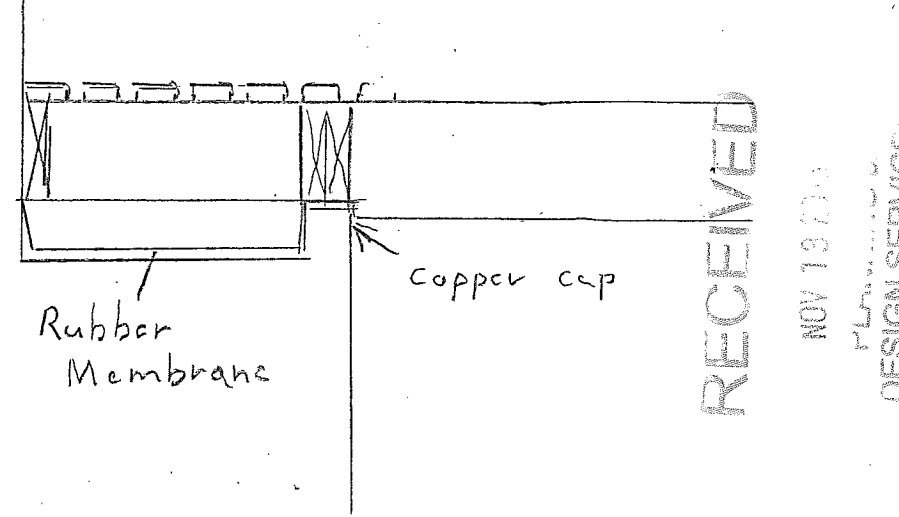


1A Roof Slope under 2nd floor egress window
 One inch of fall per every foot

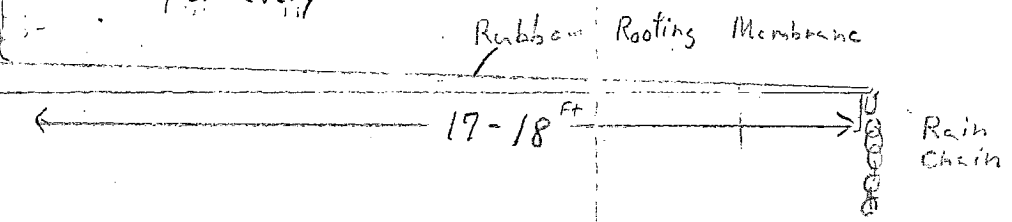


RECEIVED
 NOV 19 2010
 DESIGN SERVICES

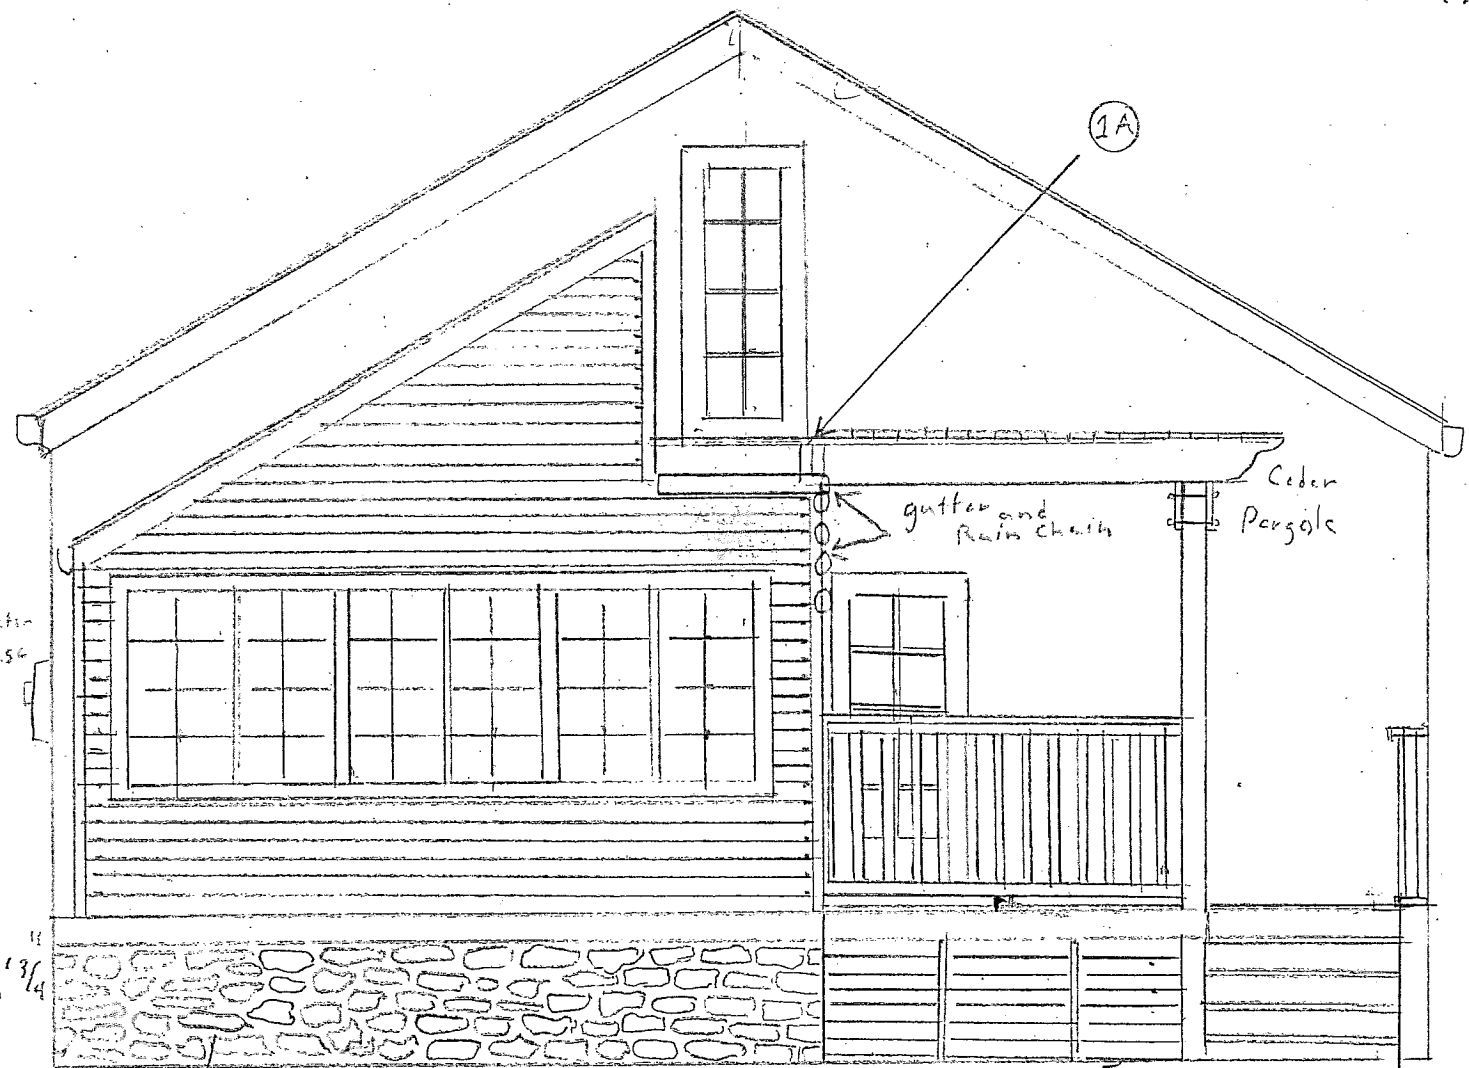

16 Ft 8 Ft

Rear Elevation Plan

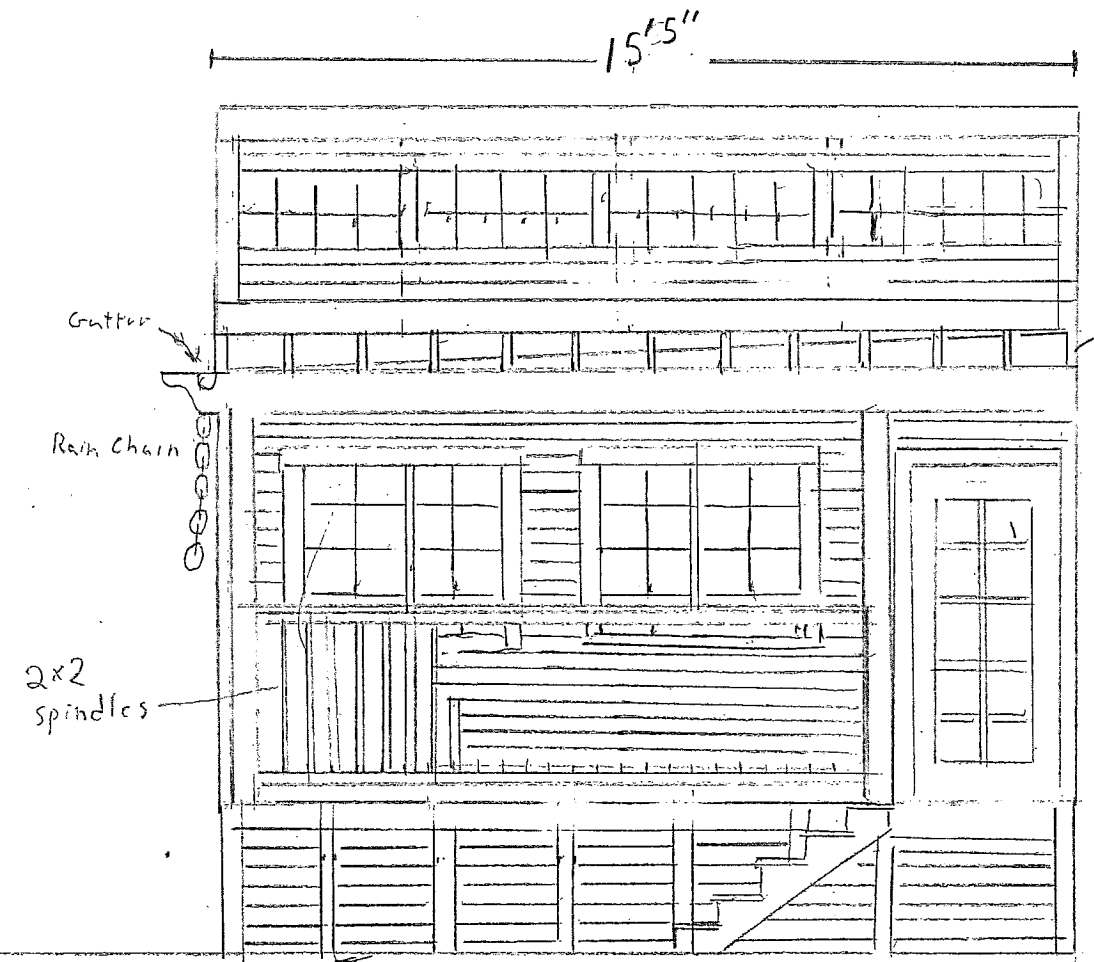



15'5"

Lowered Skirting on lower portion of the deck


Side Entry Concept 1#

ISSUANCE 1082

Header Detail

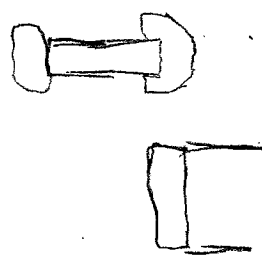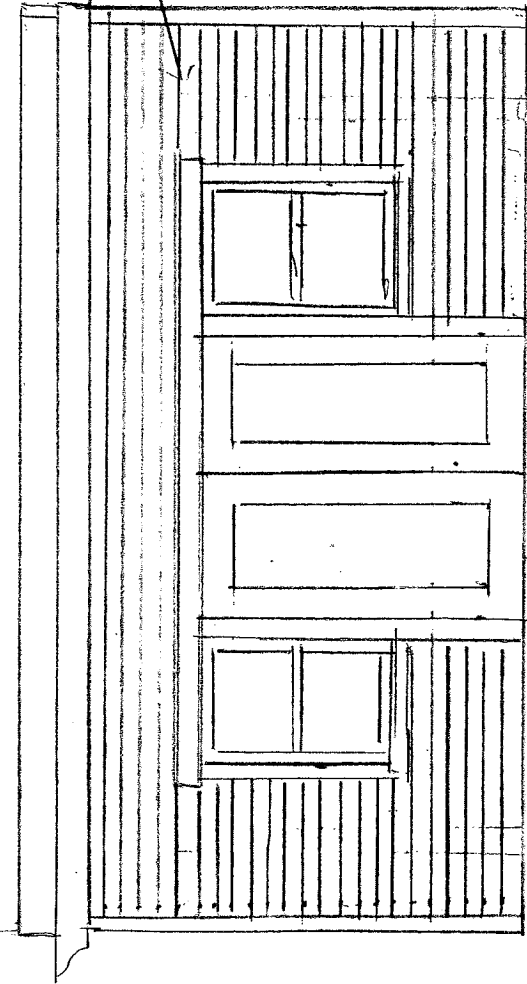

Side Entry Concept 2#

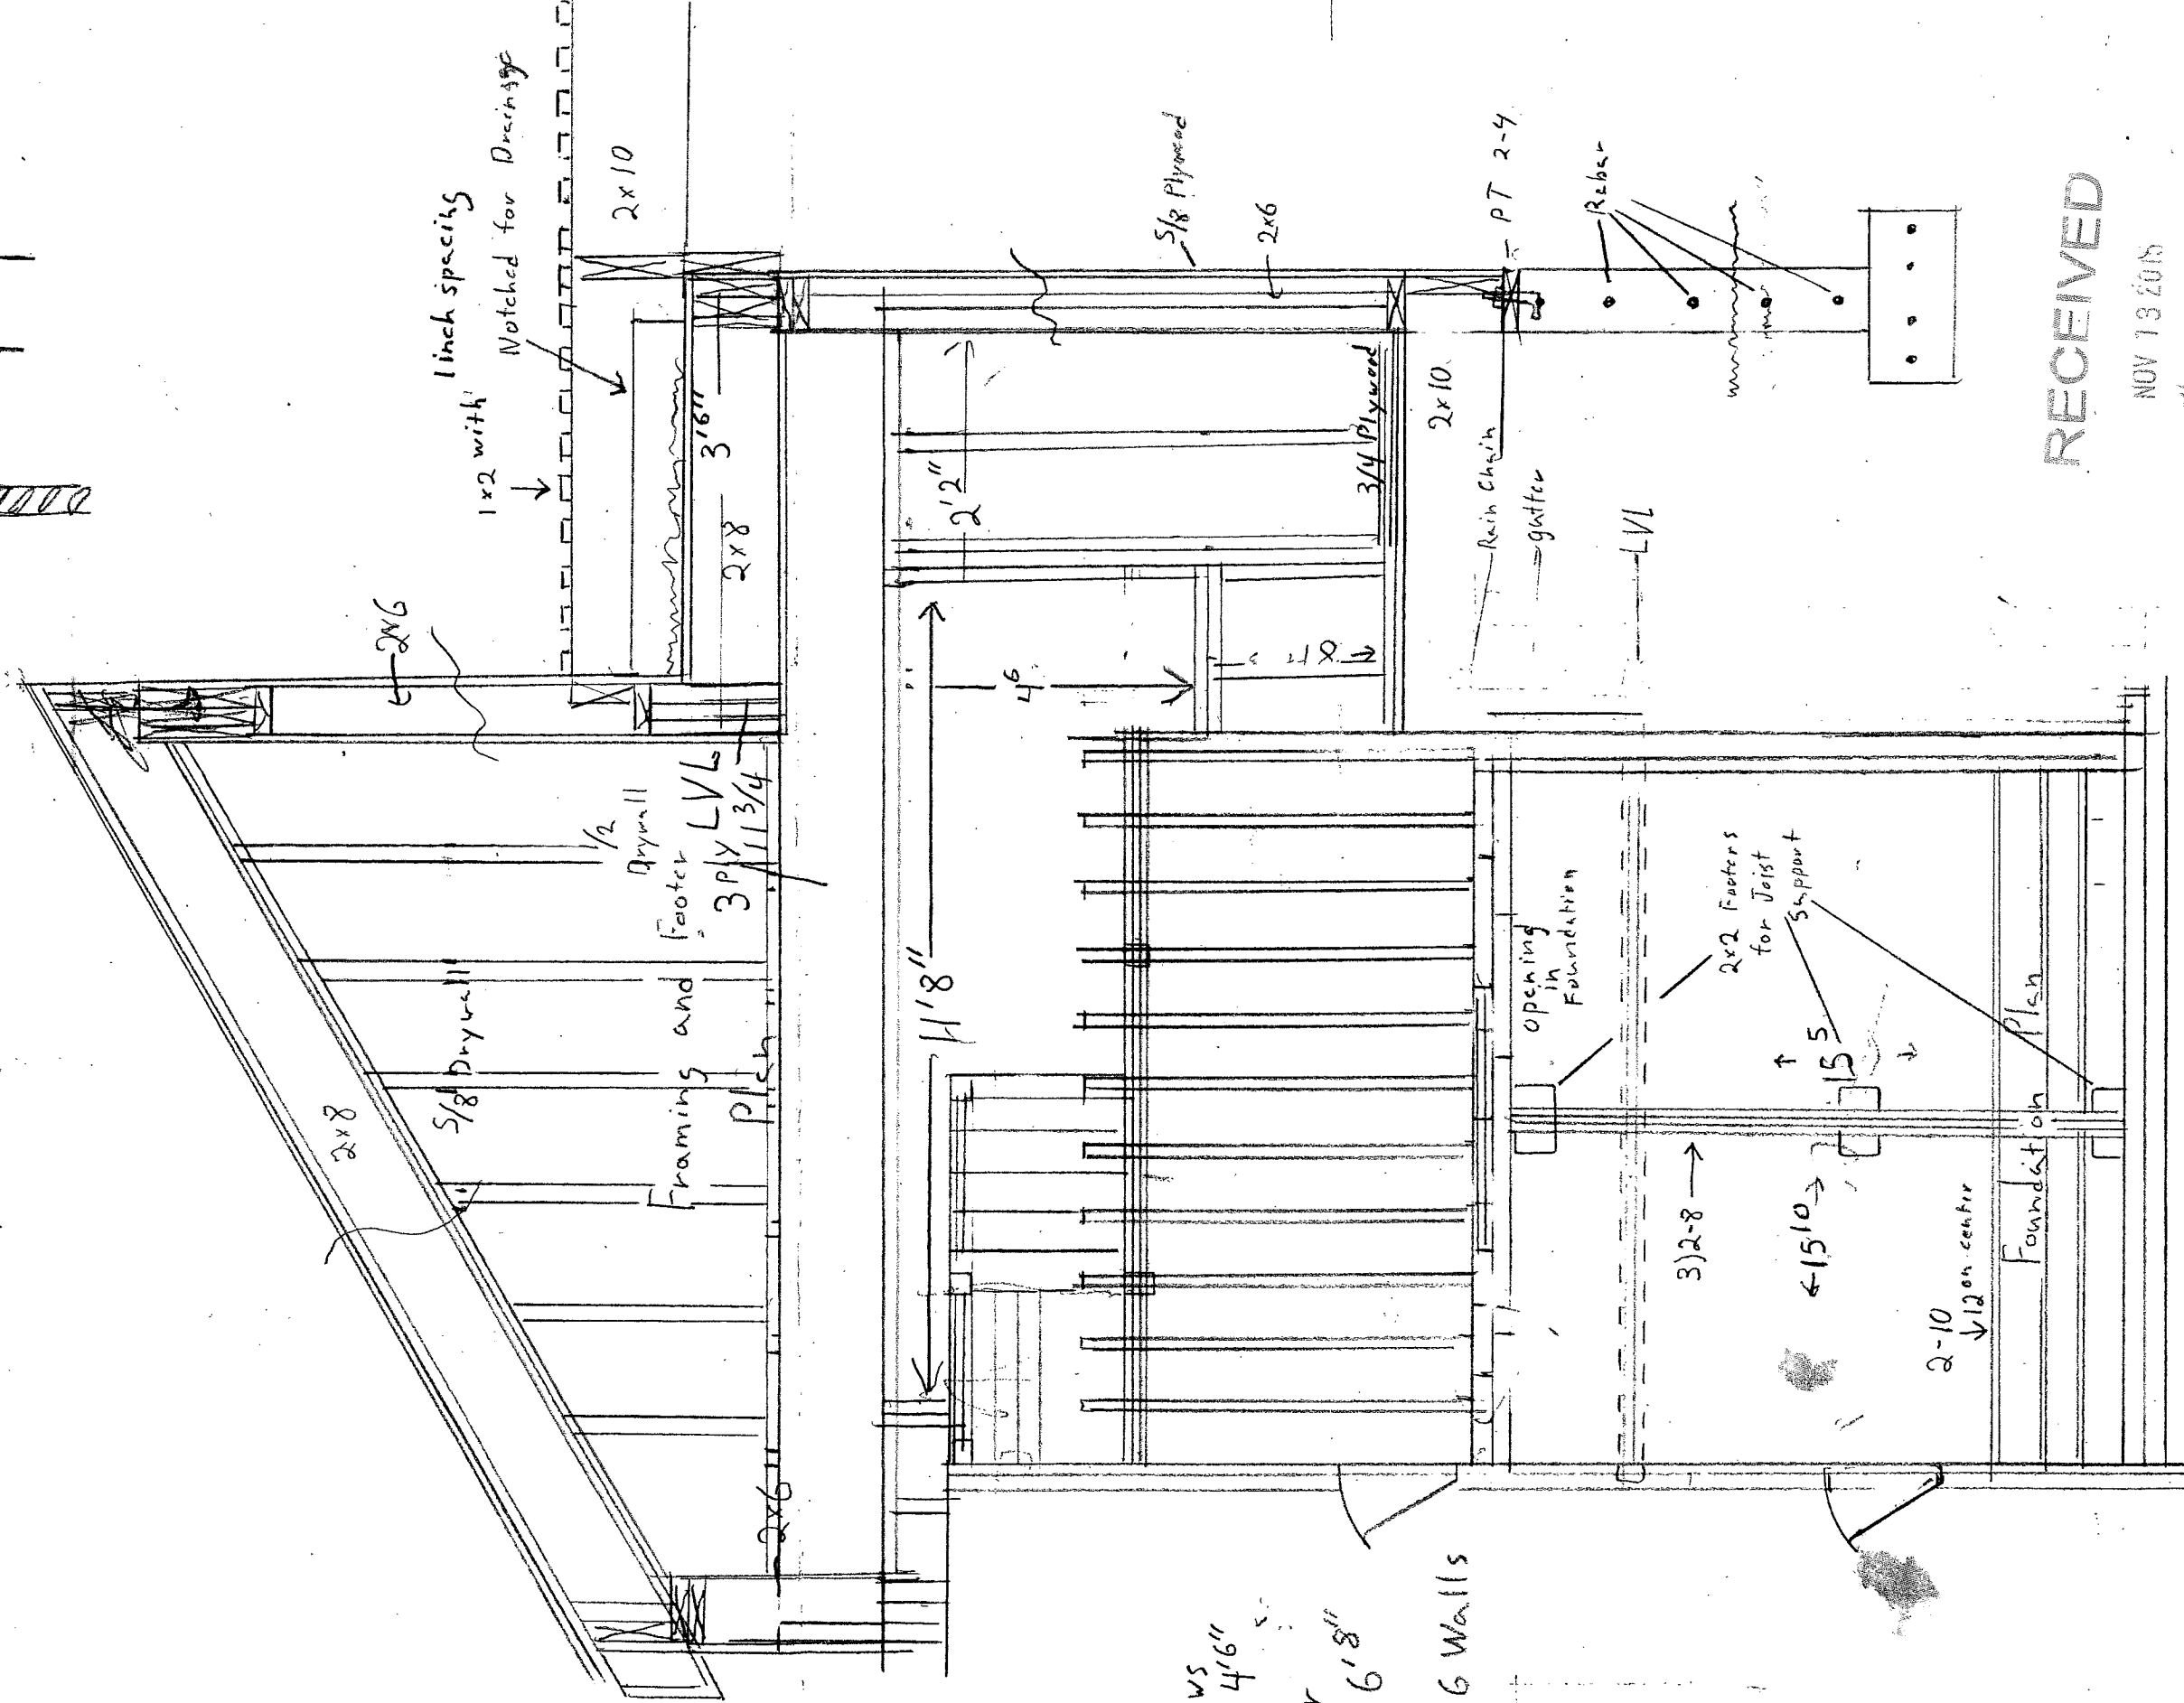

Windows 2'4" - 4'6"

Door 2'8" - 6'8"

2x6 Walls

RECEIVED

NOV 13 2015

PLANNING & DESIGN SERVICES

VARIANCE 087