



BUILDING 4 - SOUTH ELEV

SCALE 3/32"=1'-0"



BUILDING 4 -EAST ELEV

SCALE 3/32"=1'-0"


RECEIVED

MAY 15 2017

FLORIAN
DESIGN SERVICES



TDK CONSTRUCTION COMPANY, INC.
1610 S. CHURCH STREET
MURFREESBORO, TN

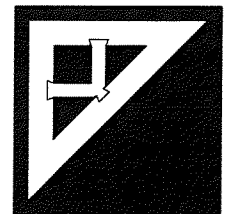

Parker Associates Tulsa, LLC
2202 E. 49th Street South
Suite 200
Tulsa, OK 74105
(918)-742-2485



BUILDING 4 - NORTH ELEV

SCALE 3/32"=1'-0"



BUILDING 4 - WEST ELEV

SCALE 3/32"=1'-0"


RECEIVED

MAY 15 2017

PLANNING &
DESIGN SERVICES



TDK CONSTRUCTION COMPANY, INC.
1610 S. CHURCH STREET
MURFREESBORO, TN

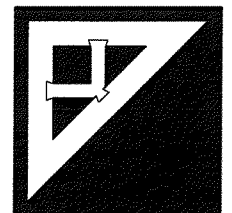


Parker Associates Tulsa, LLC
2202 E. 49th Street South
Suite 200
Tulsa, OK 74105
(918)-742-2485



BUILDING 3 - SOUTH ELEV

SCALE 1/8"=1'-0"

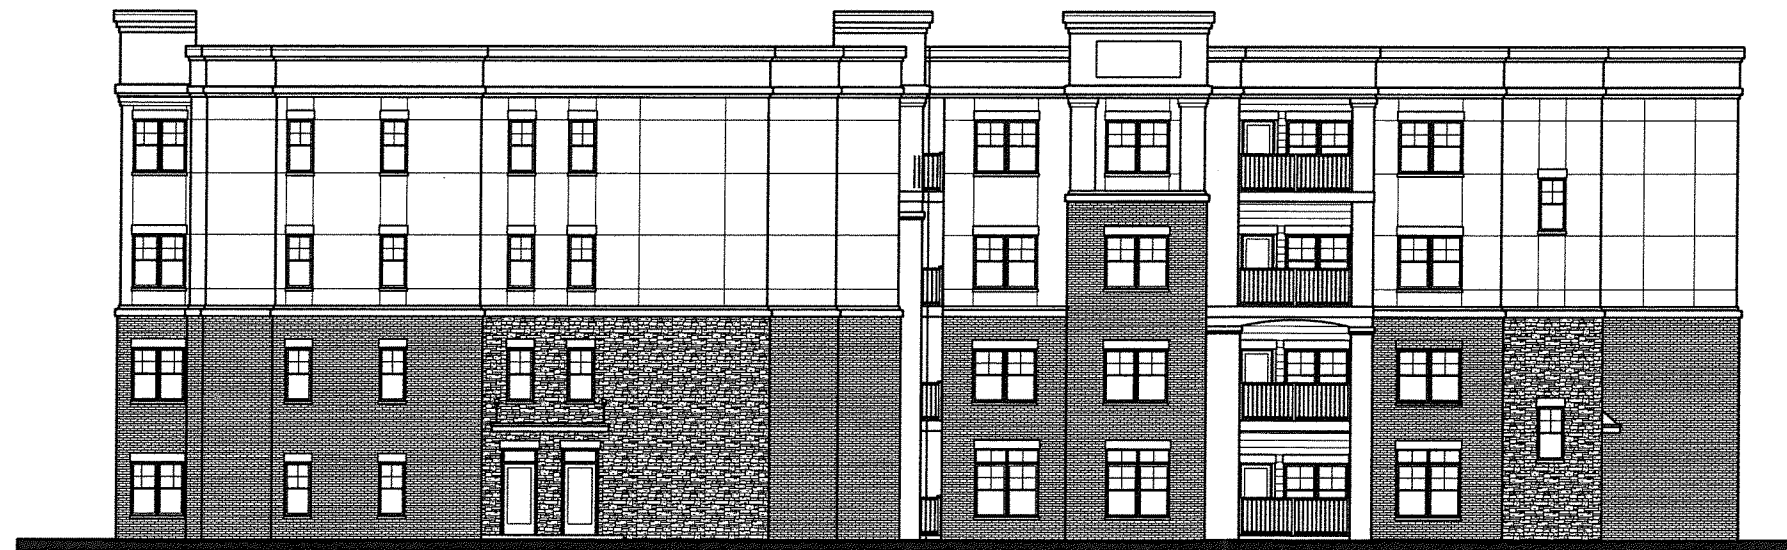


BUILDING 3 - WEST ELEV

SCALE 1/8"=1'-0"

RECEIVED
MAY 15 2017
PLANNING &
DESIGN SERVICES



TDK CONSTRUCTION COMPANY, INC.
1610 S. CHURCH STREET
MURFREESBORO, TN

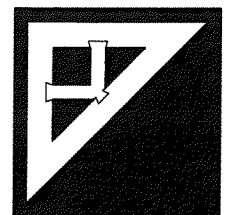

Parker Associates Tulsa, LLC
2202 E. 49th Street South
Suite 200
Tulsa, OK 74105
(918)-742-2485



BUILDING 3 - NORTH ELEV

SCALE 1/8"=1'-0"




BUILDING 3 - EAST ELEV

SCALE 1/8"=1'-0"

RECEIVED
MAY 15 2017
PARKER ASSOCIATES
DESIGN SERVICES



TDK CONSTRUCTION COMPANY, INC.
1610 S. CHURCH STREET
MURFREESBORO, TN

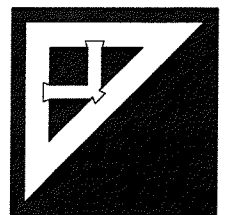

Parker Associates Tulsa, LLC
2202 E. 49th Street South
Suite 200
Tulsa, OK 74105
(918)-742-2485

17 DEVPLAN 1082



BUILDING 2 - NORTH ELEV

SCALE 1/8"=1'-0"




BUILDING 2 - WEST ELEV

SCALE 1/8"=1'-0"

RECEIVED
MAY 15 2017
PLANNING &
DESIGN SERVICES



TDK CONSTRUCTION COMPANY, INC.
1610 S. CHURCH STREET
MURFREESBORO, TN

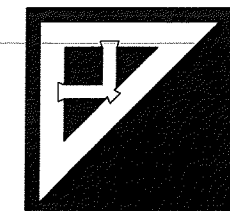

Parker Associates Tulsa, LLC
2202 E. 49th Street South
Suite 200
Tulsa, OK 74105
(918)-742-2485



BUILDING 2 - SOUTH ELEV

SCALE 1/8"=1'-0"



BUILDING 2 -EAST ELEV

SCALE 1/8"=1'-0"


RECEIVED

MAY 15 2017

PLANNING &
DESIGN SERVICES



TDK CONSTRUCTION COMPANY, INC.
1610 S. CHURCH STREET
MURFREESBORO, TN

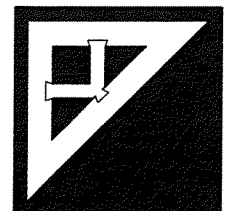

Parker Associates Tulsa, LLC
2202 E. 49th Street South
Suite 200
Tulsa, OK 74105
(918)-742-2485



BUILDING 1 - WEST ELEV

SCALE 1/8"=1'-0"



BUILDING 1 - SOUTH ELEV

SCALE 1/8"=1'-0"


RECEIVED

MAY 15 2017

PLANNING &
DESIGN SERVICES



TDK CONSTRUCTION COMPANY, INC.
1610 S. CHURCH STREET
MURFREESBORO, TN

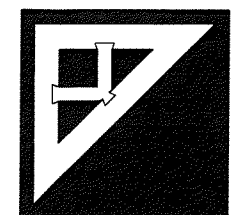

Parker Associates Tulsa, LLC
2202 E. 49th Street South
Suite 200
Tulsa, OK 74105
(918)-742-2485

17 DEVPLAN 1082



BUILDING 1 - EAST ELEV

SCALE 1/8"=1'-0"



BUILDING 1 - NORTH ELEV

SCALE 1/8"=1'-0"


RECEIVED

MAY 15 2017

PLANNING &
DESIGN SERVICES



TDK CONSTRUCTION COMPANY, INC.
1610 S. CHURCH STREET
MURFREESBORO, TN

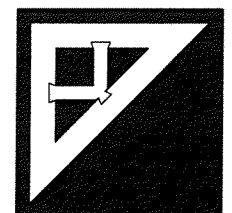

Parker Associates Tulsa, LLC
2202 E. 49th Street South
Suite 200
Tulsa, OK 74105
(918)-742-2435

17 DEVPLAN 1082