

NULU CROSSING

700 E MAIN ST.
LOUISVILLE, KY 40202


DRAWING SCALE: 1" = 50'-0"

SITE PLAN

03/16/2023

23-OVERLAY-0002, 23-CAT3-0001

Rec'd 03/17/2023

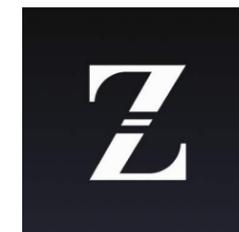




5. RAILING



4. GREY EIFS PANEL SYSTEM




3. GLAZED WINDOW

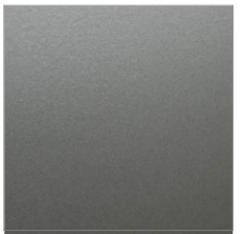

2. METAL PANEL SYSTEM



1. STOREFRONT SYSTEM (CLEAR GLASS)

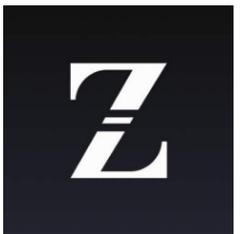

NULU CROSSING


700 E MAIN ST.
LOUISVILLE, KY 40202

MATERIAL PALETTE

03/16/2023

23-OVERLAY-0002, 23-CAT3-0001

Rec'd 03/17/2023

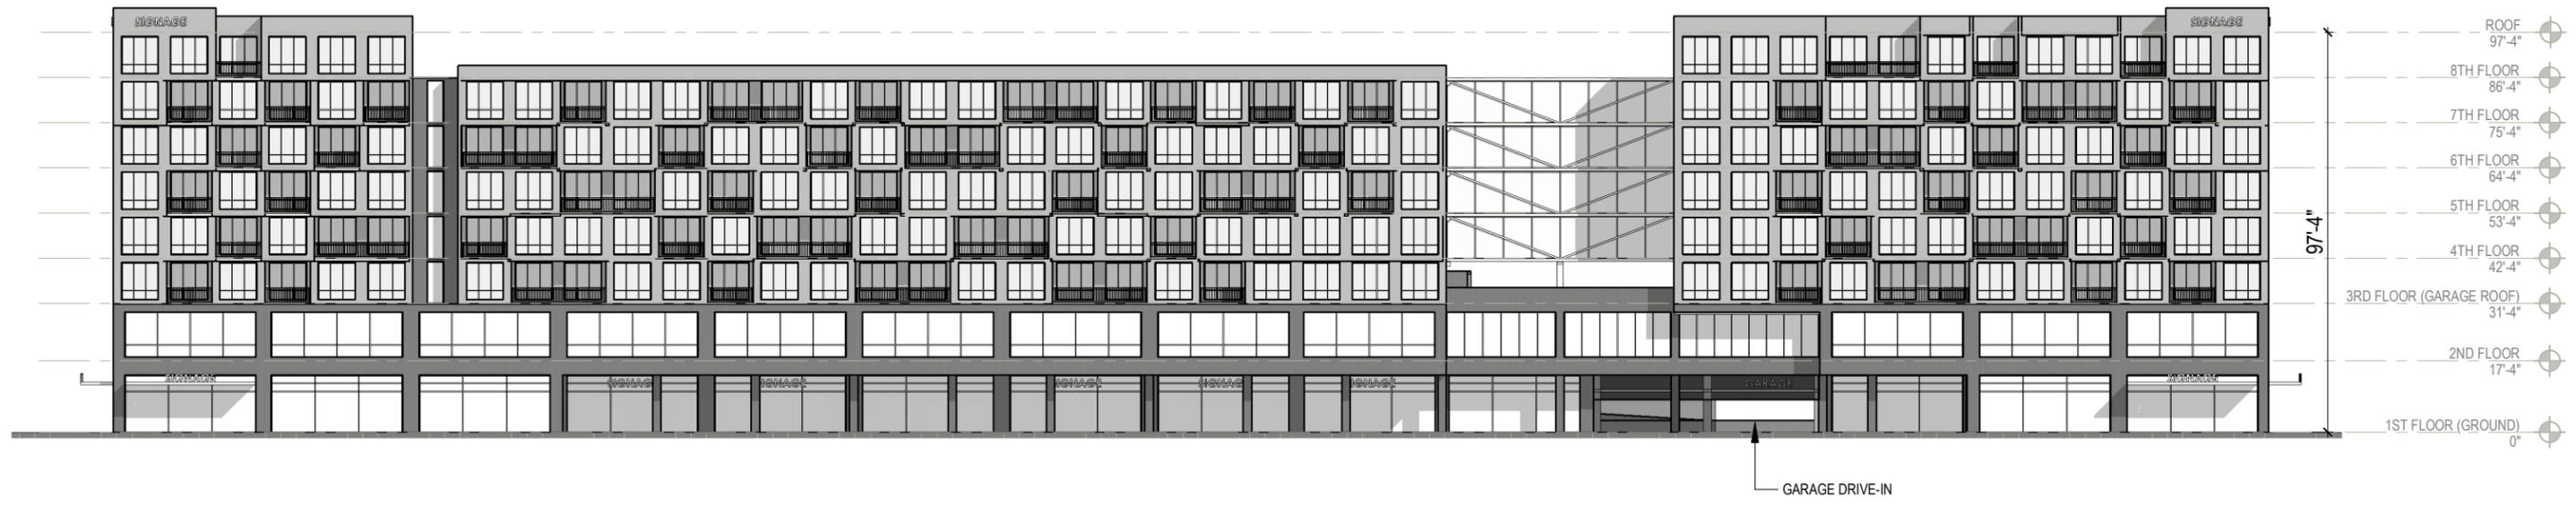

NULU CROSSING

700 E MAIN ST.
LOUISVILLE, KY 40202


DRAWING SCALE: 1" = 40'-0"

NORTH FACADE (MAIN ST)

03/16/2023

23-OVERLAY-0002, 23-CAT3-0001

Rec'd 03/17/2023

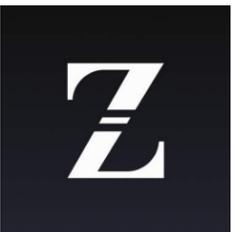



NULU CROSSING

700 E MAIN ST.
LOUISVILLE, KY 40202


DRAWING SCALE: 1" = 20'-0"

WEST FACADE (CLAY ST)

03/16/2023

23-OVERLAY-0002, 23-CAT3-0001

Rec'd 03/17/2023

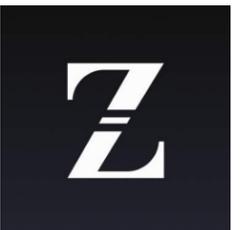



NULU CROSSING

700 E MAIN ST.
LOUISVILLE, KY 40202


DRAWING SCALE: 1" = 20'-0"


EAST FACADE (SHELBY ST)

03/16/2023

23-OVERLAY-0002, 23-CAT3-0001

Rec'd 03/17/2023

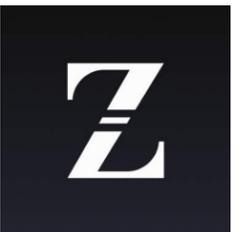

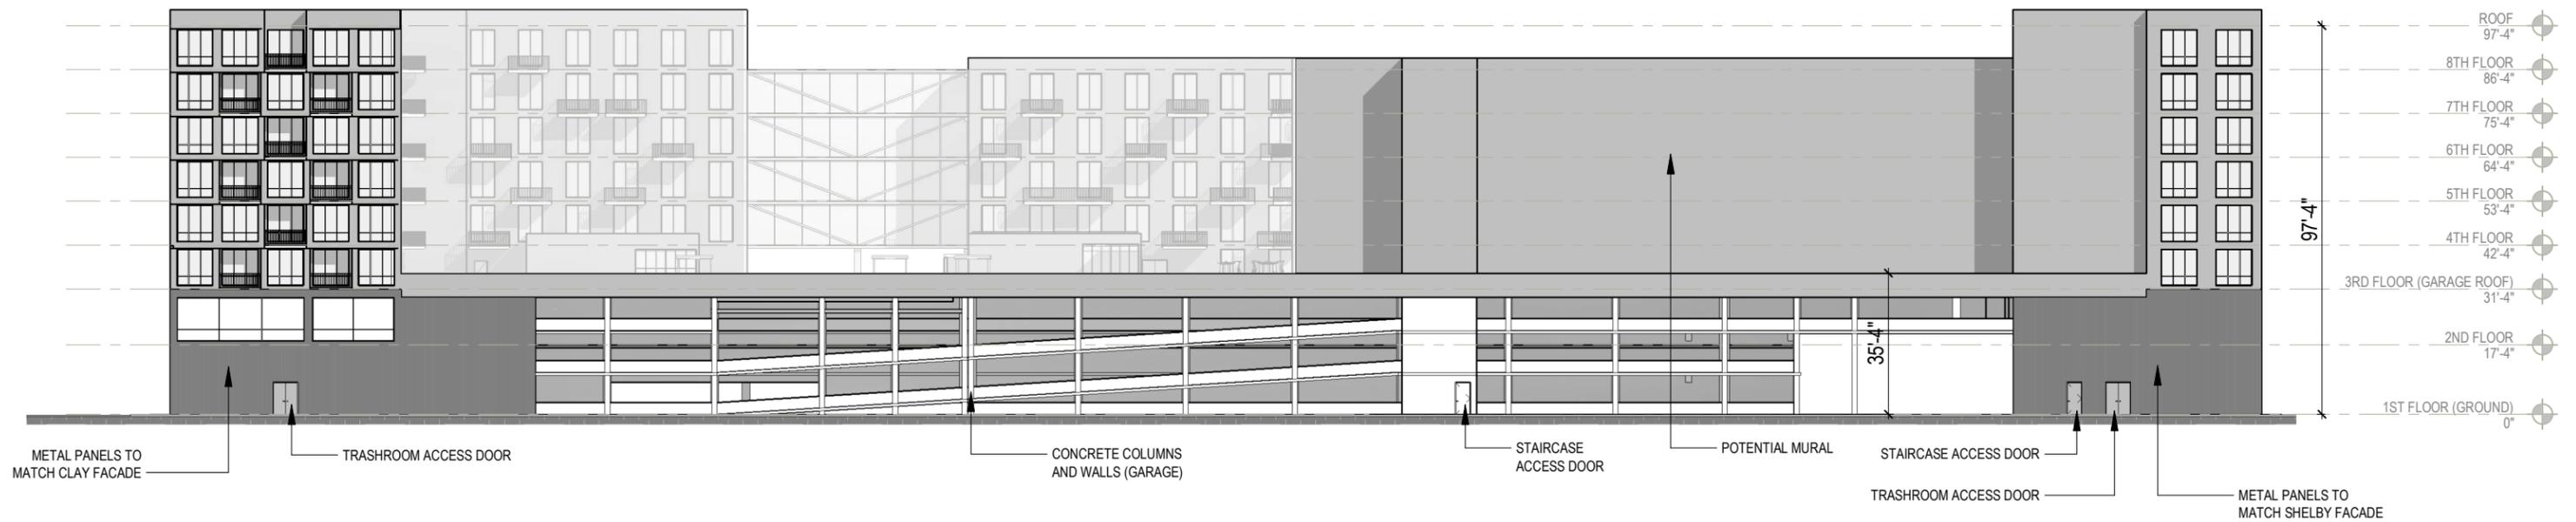

NULU CROSSING

700 E MAIN ST.
LOUISVILLE, KY 40202


DRAWING SCALE: 1" = 40'-0"

SOUTH FACADE (BILLY GOAT STRUT ALLEY)

03/16/2023

23-OVERLAY-0002, 23-CAT3-0001

Rec'd 03/17/2023

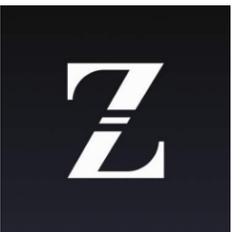



NULU CROSSING

700 E MAIN ST.
LOUISVILLE, KY 40202


DRAWING SCALE:

3D RENDERING

03/16/2023

23-OVERLAY-0002, 23-CAT3-0001

Rec'd 03/17/2023

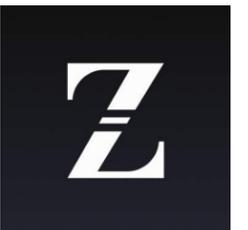



NULU CROSSING

700 E MAIN ST.
LOUISVILLE, KY 40202


DRAWING SCALE:

3D RENDERING

03/16/2023

23-OVERLAY-0002, 23-CAT3-0001

Rec'd 03/17/2023

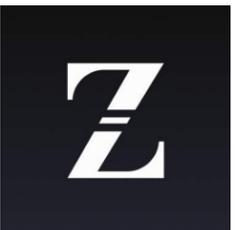



NULU CROSSING


700 E MAIN ST.
LOUISVILLE, KY 40202

3D RENDERING

03/16/2023

23-OVERLAY-0002, 23-CAT3-0001

Rec'd 03/17/2023

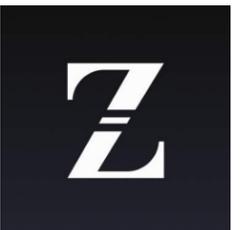



NULU CROSSING


700 E MAIN ST.
LOUISVILLE, KY 40202

PEDESTRIAN VIEW


03/16/2023

23-OVERLAY-0002, 23-CAT3-0001

Rec'd 03/17/2023

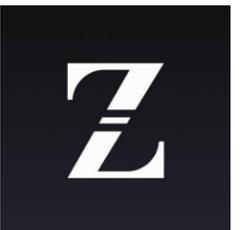

MAIN STREET

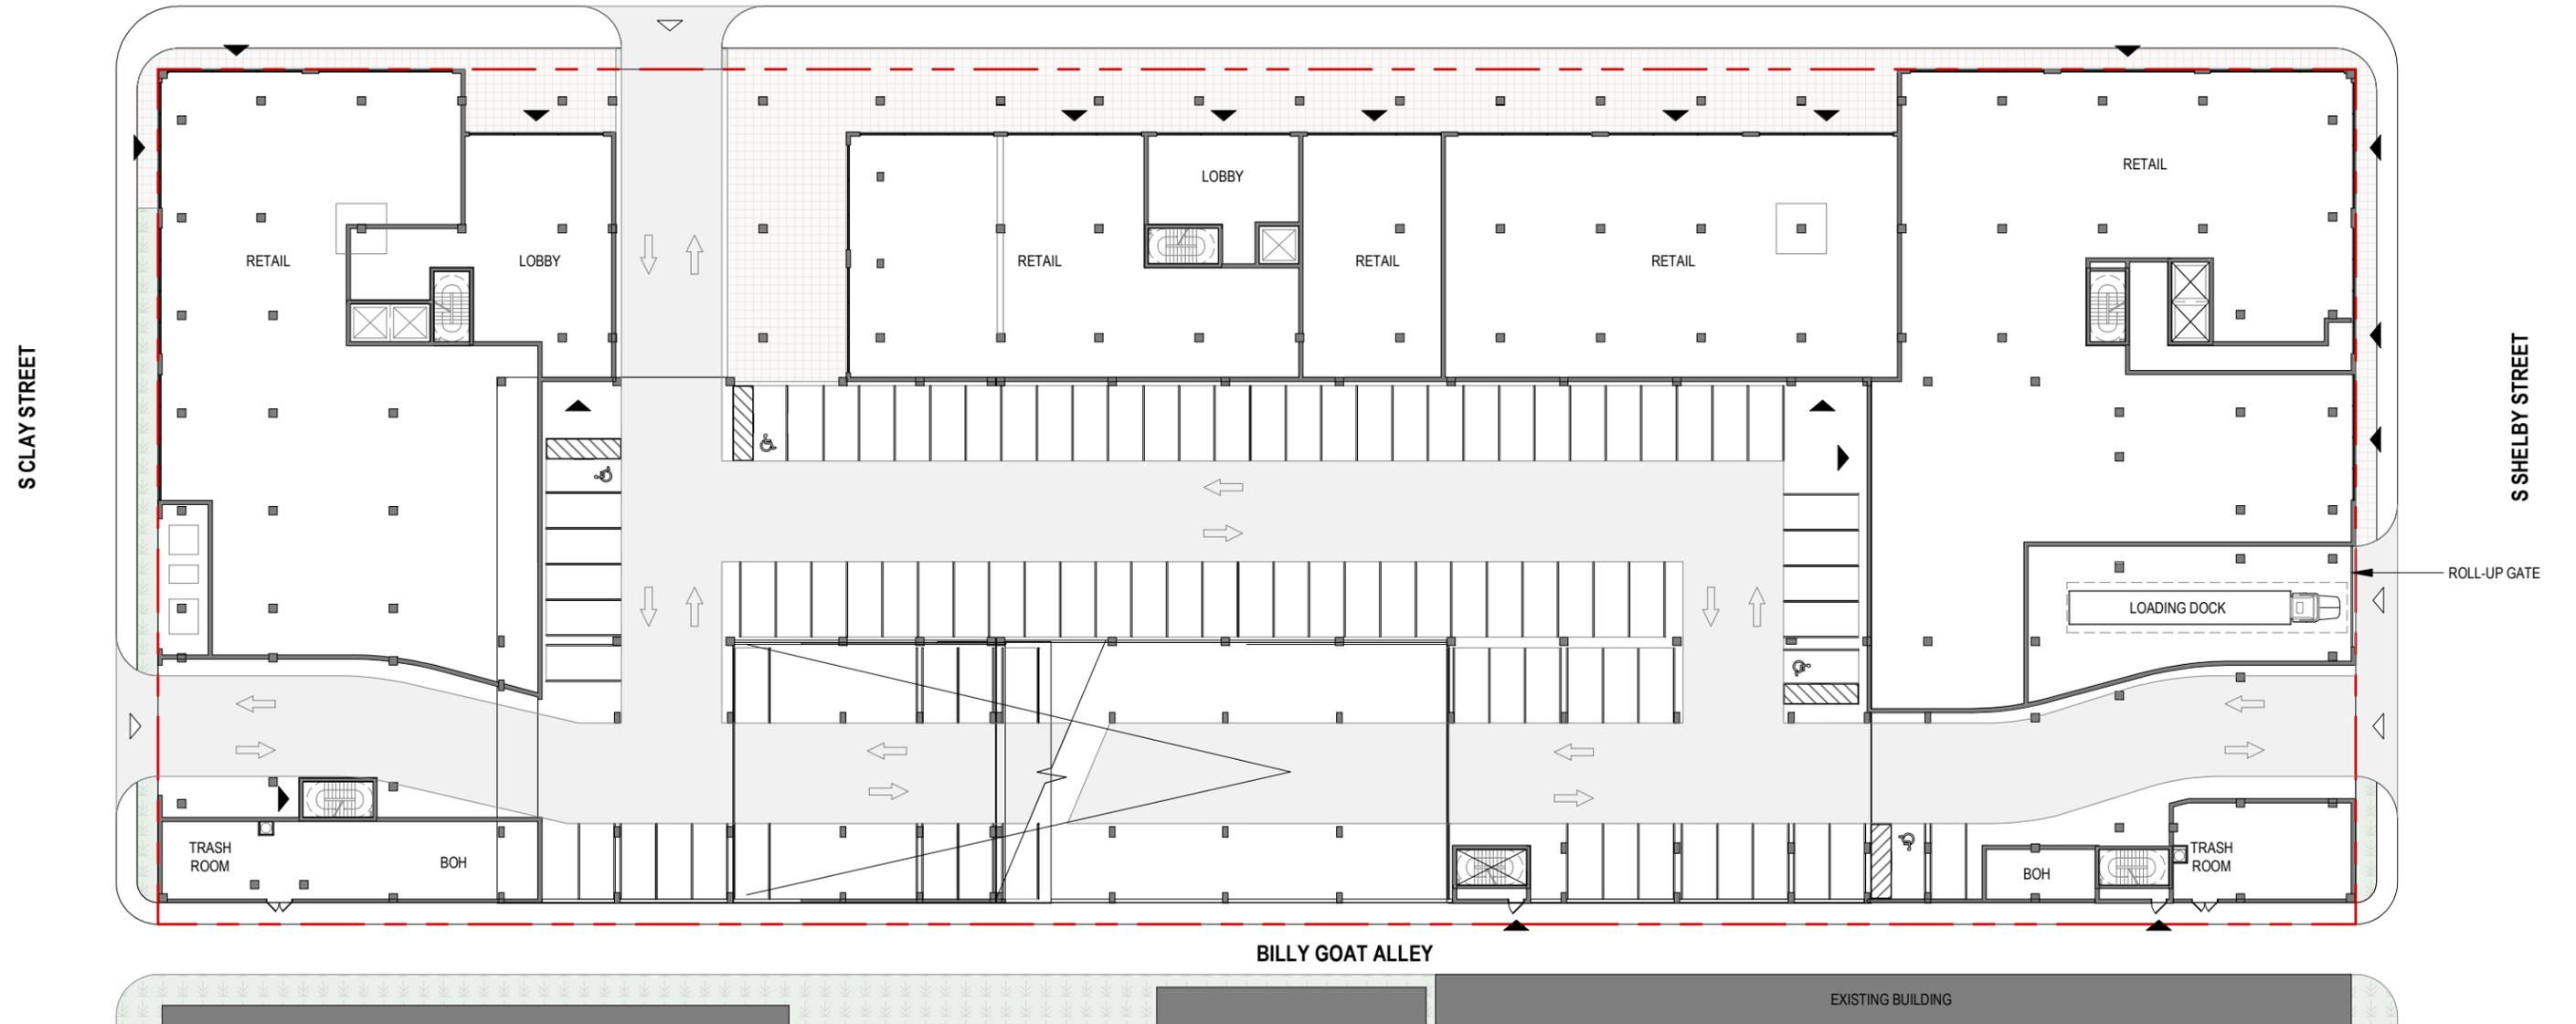

BILLY GOAT ALLEY

EXISTING BUILDING

ROLL-UP GATE

NULU CROSSING

700 E MAIN ST.
LOUISVILLE, KY 40202


DRAWING SCALE: 1" = 40'-0"


GROUND FLOOR PLAN

03/16/2023

23-OVERLAY-0002, 23-CAT3-0001

Rec'd 03/17/2023

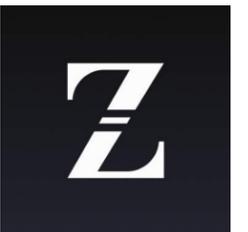

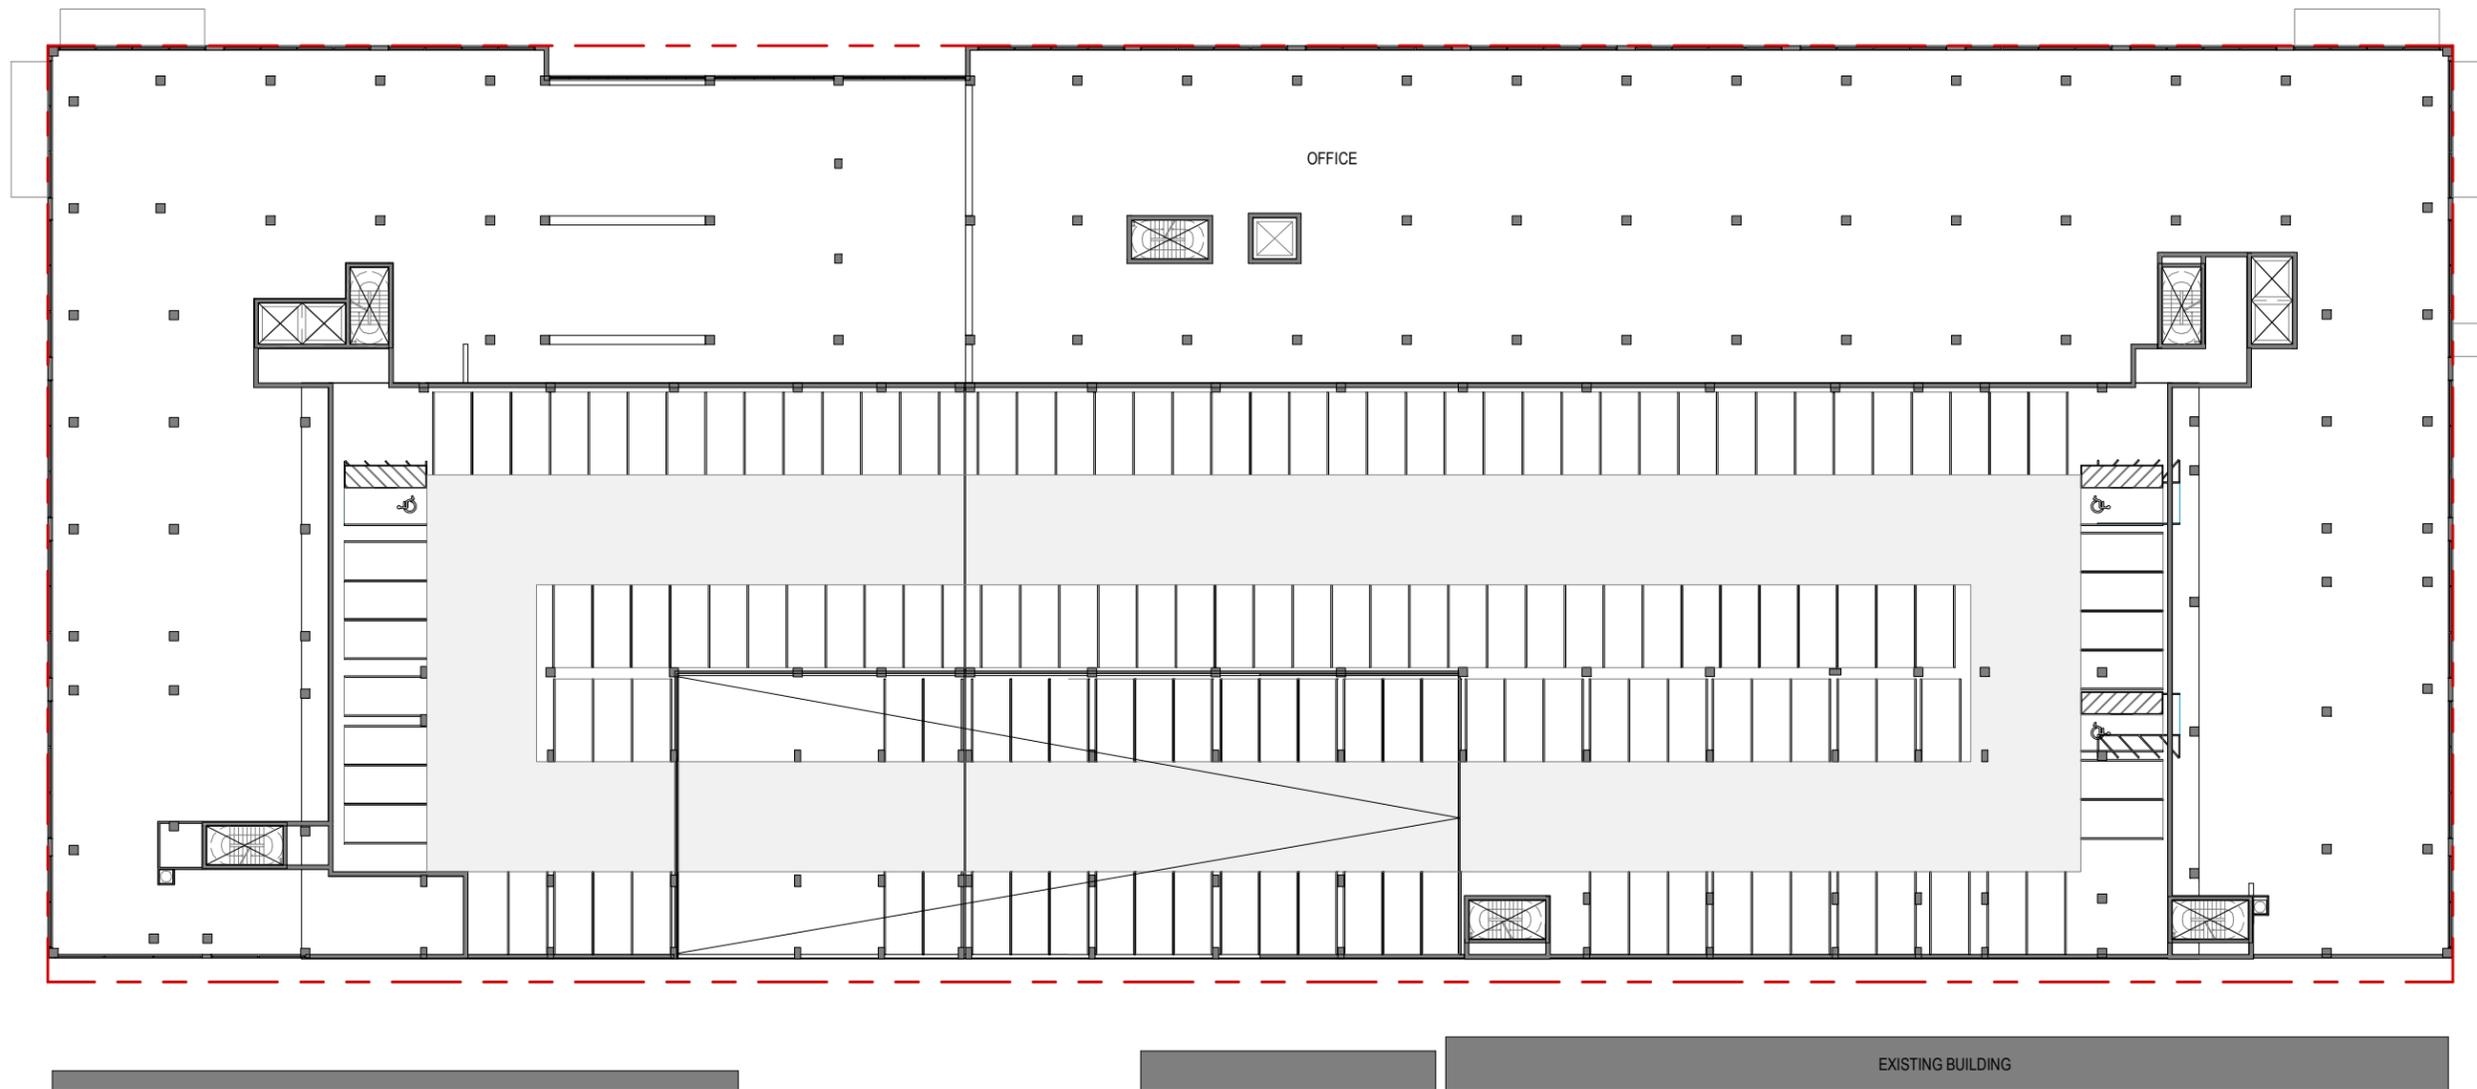

NULU CROSSING

700 E MAIN ST.
LOUISVILLE, KY 40202


DRAWING SCALE: 1" = 40'-0"


SECOND FLOOR PLAN

03/16/2023

23-OVERLAY-0002, 23-CAT3-0001

Rec'd 03/17/2023

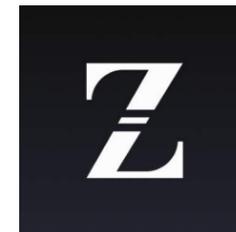

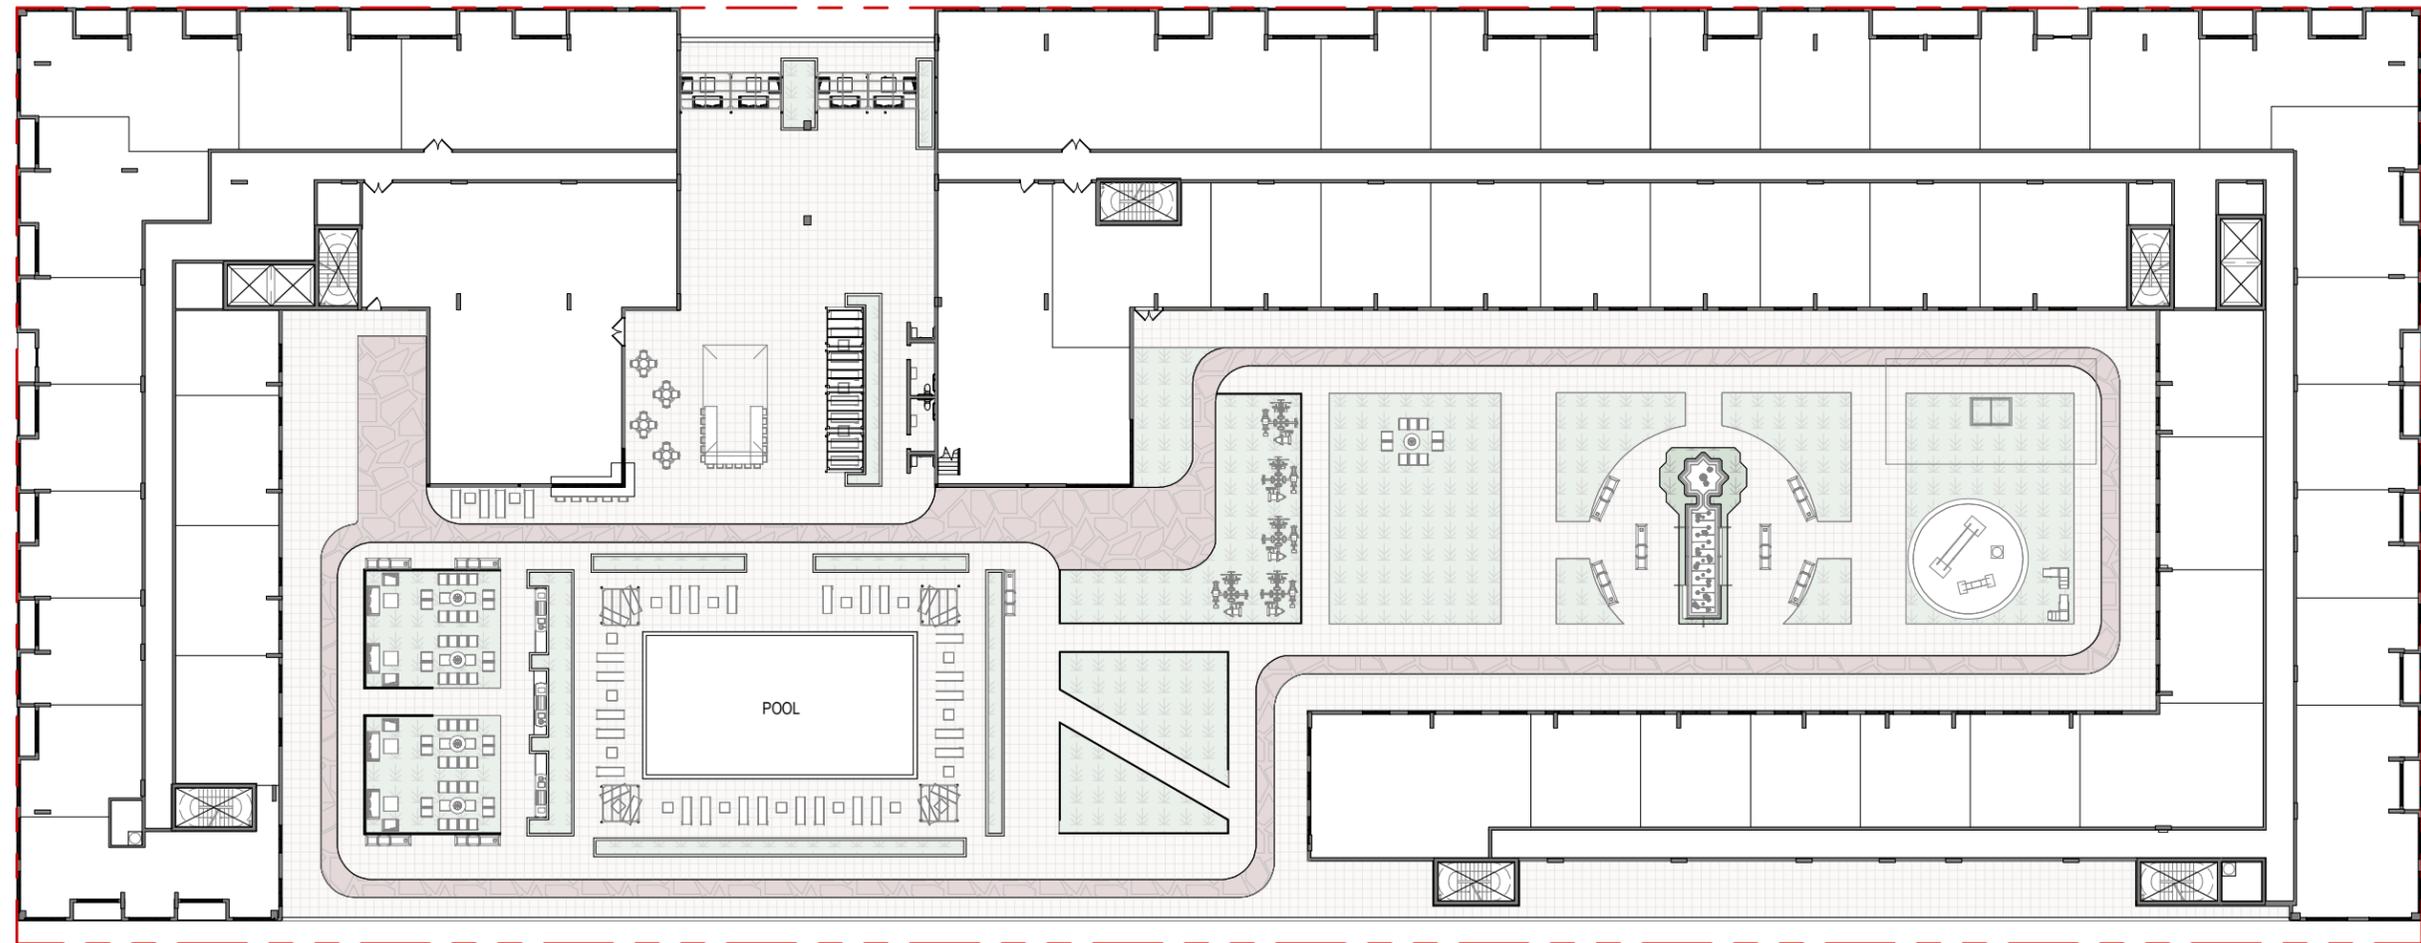

EXISTING BUILDING

NULU CROSSING

700 E MAIN ST.
LOUISVILLE, KY 40202


DRAWING SCALE: 1" = 40'-0"


THIRD FLOOR PLAN

03/16/2023

23-OVERLAY-0002, 23-CAT3-0001

Rec'd 03/17/2023

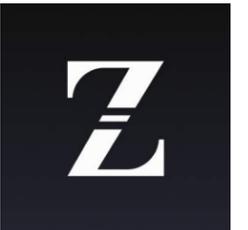

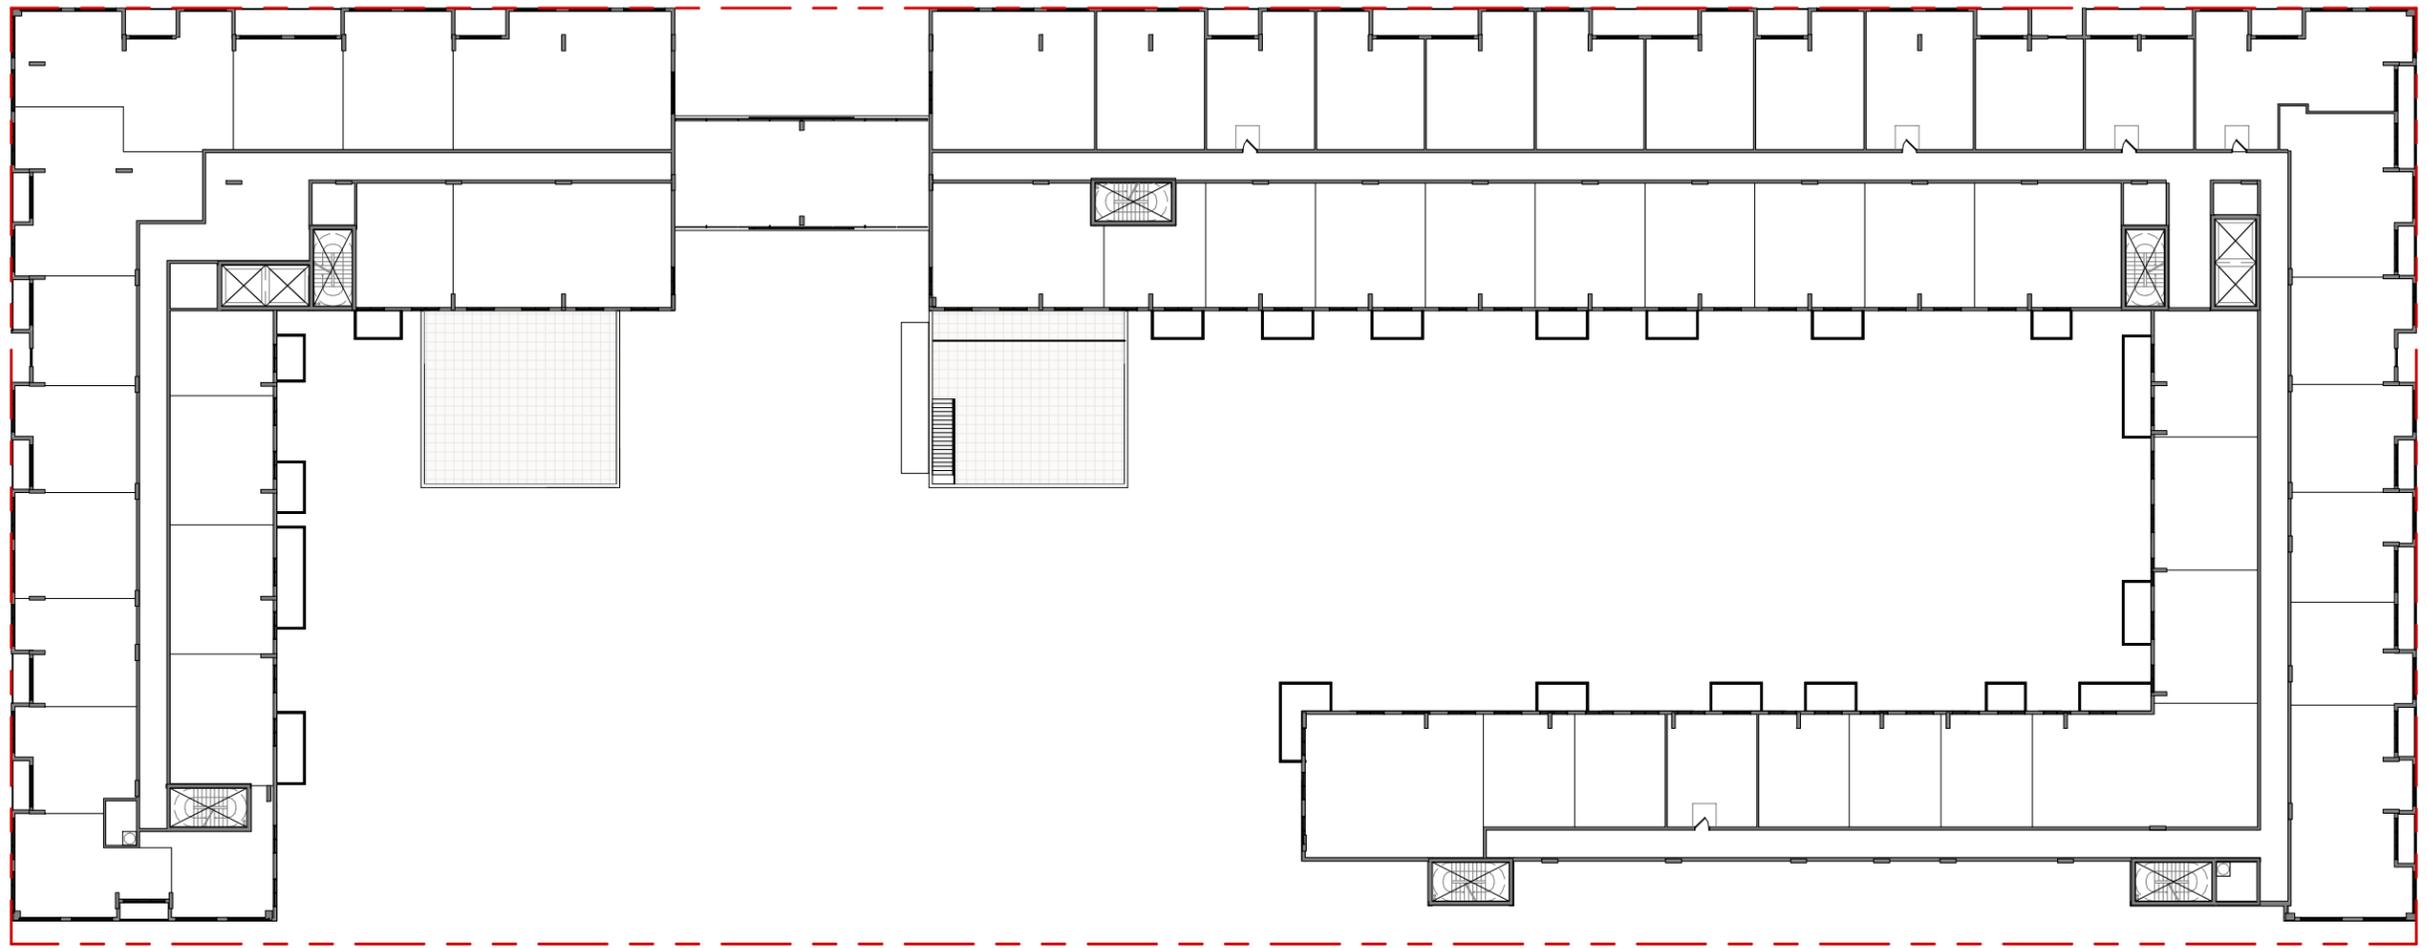

EXISTING BUILDING

NULU CROSSING

700 E MAIN ST.
LOUISVILLE, KY 40202


DRAWING SCALE: 1" = 40'-0"


FORTH FLOOR PLAN (TYPICAL)

03/16/2023

23-OVERLAY-0002, 23-CAT3-0001

Rec'd 03/17/2023

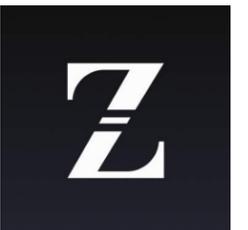

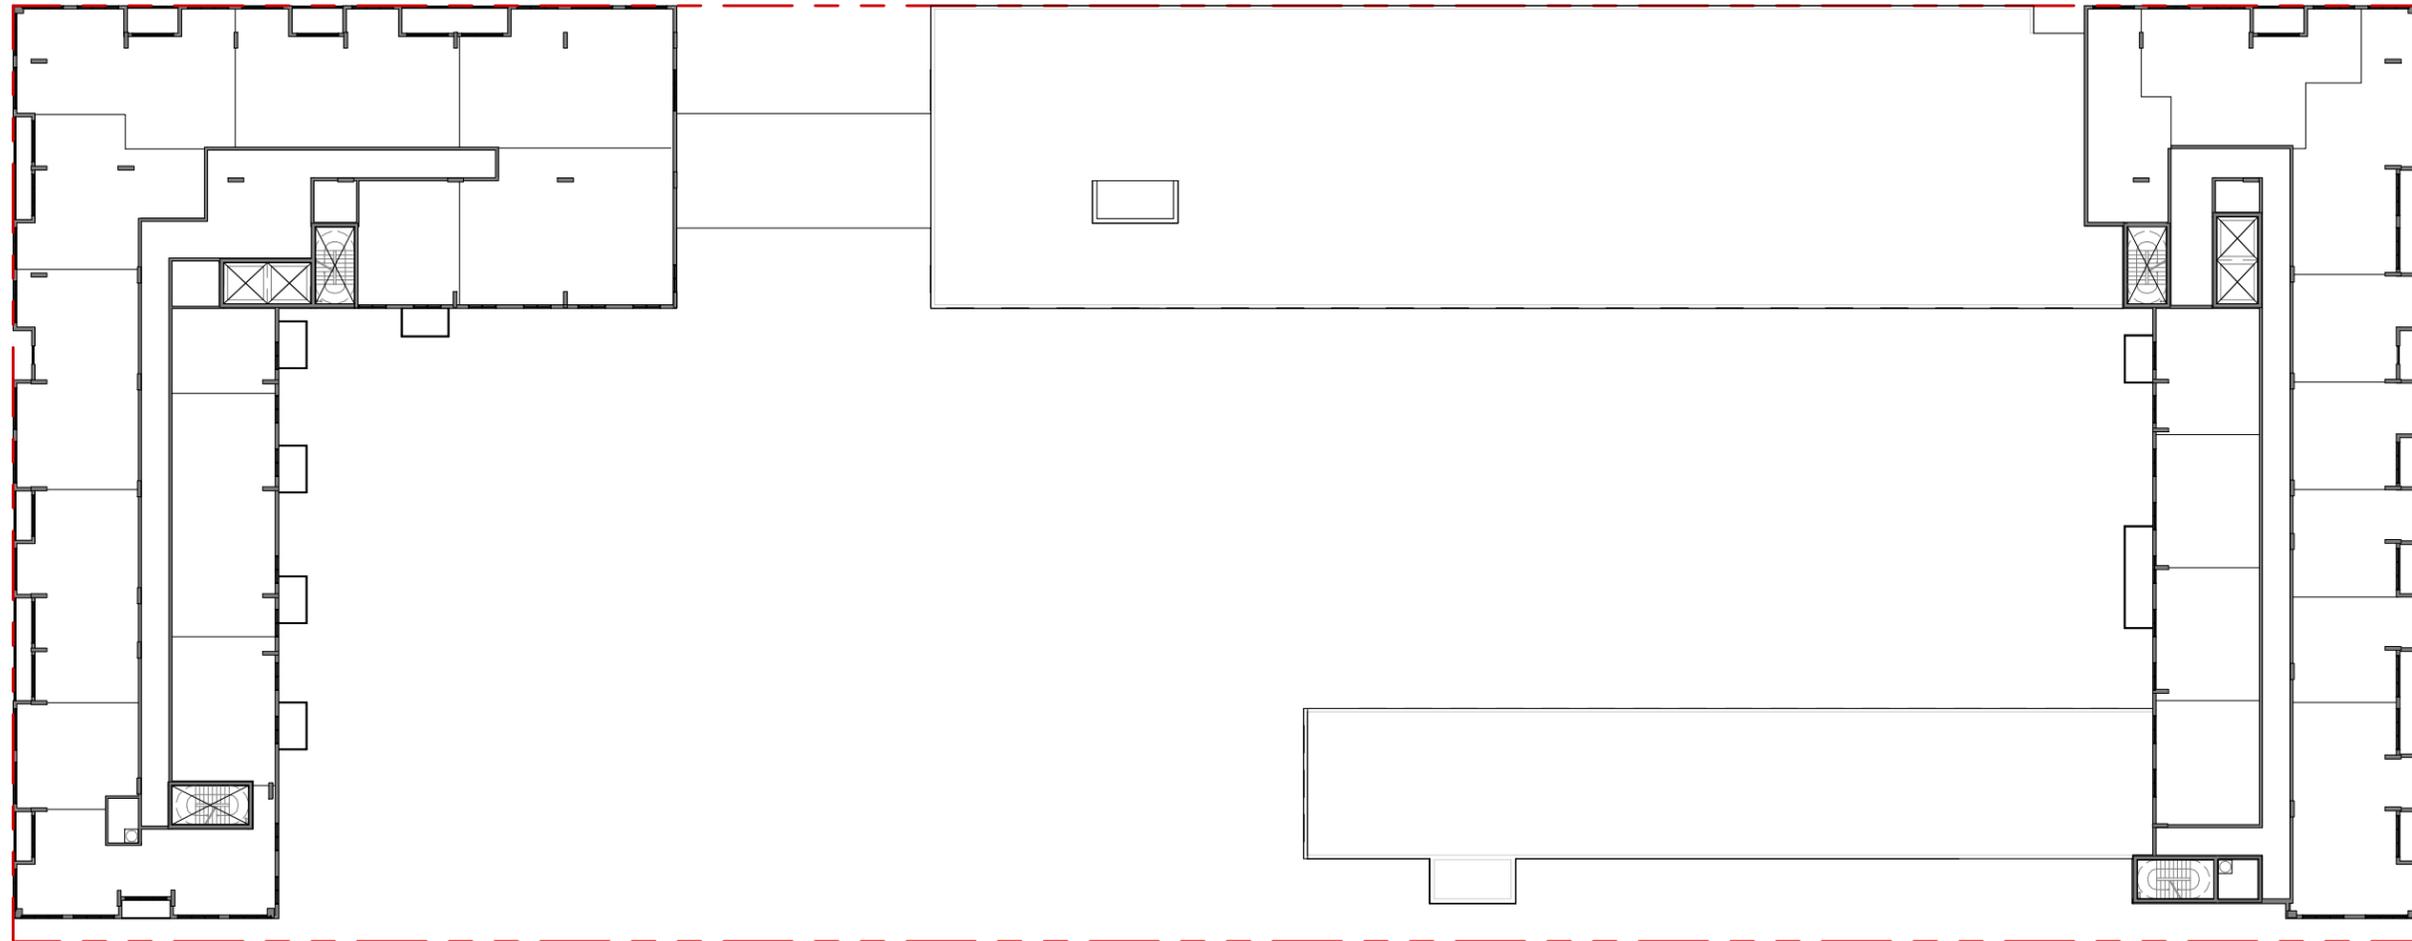

NULU CROSSING

700 E MAIN ST.
LOUISVILLE, KY 40202

DRAWING SCALE: 1" = 40'-0"

EIGHT FLOOR PLAN (TOP)

03/16/2023

23-OVERLAY-0002, 23-CAT3-0001

Rec'd 03/17/2023

