

Copanville
WELCOME CENTER
 Monday-Friday 10am-6pm
 Sunday 12pm-6pm
 Saturday Closed
 502-528-0589

RECEIVED

MAY 27 2022

PLANNING & DESIGN SERVICES

21-ZONE-0136

DESIGN DEVELOPMENT

MAY 27 2022

PLANNING & DESIGN SERVICES


RECEIVED



1. 1 BED - FRONT ELEVATION
1/8" = 1'-0"



2. 1 BED - BACK ELEVATION
1/8" = 1'-0"

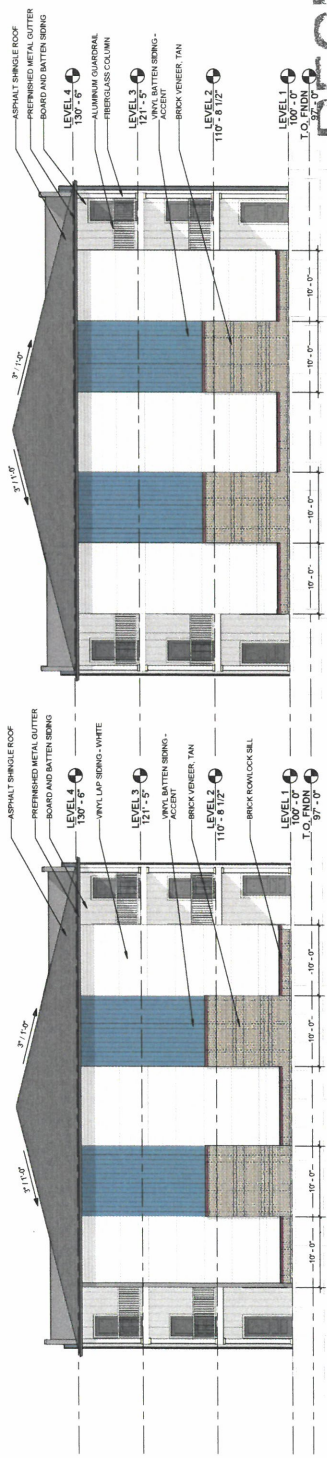

3. Elevation 3 - a
1/8" = 1'-0"

4. Elevation 4 - a
1/8" = 1'-0"


DESIGN DEVELOPMENT




① TYPE B - SOUTH ELEVATION
1/8" = 1'-0"



① TYPE B - NORTH ELEVATION
1/8" = 1'-0"

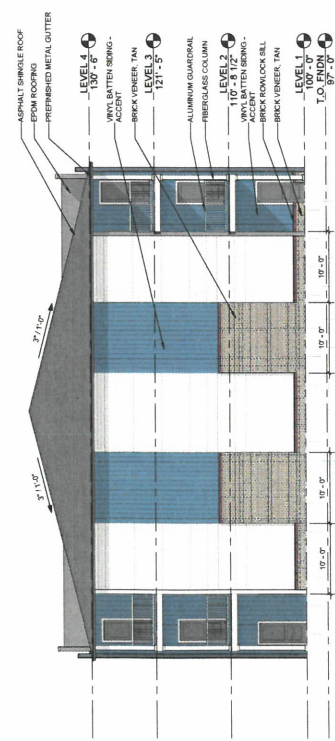

① TYPE B - WEST ELEVATION
1/8" = 1'-0"

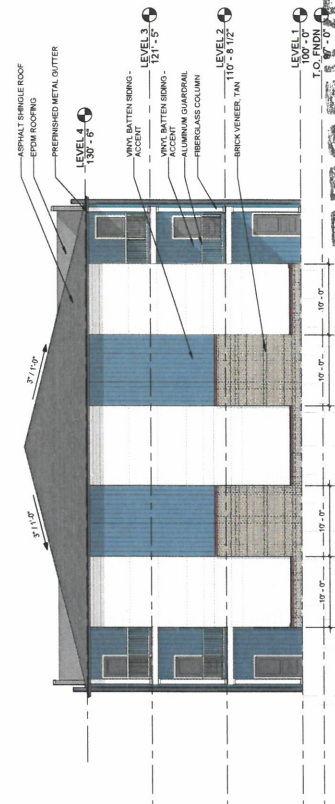

① TYPE B - EAST ELEVATION
1/8" = 1'-0"

RECEIVED

MAY 27 2022

PLANNING & DESIGN SERVICES


DESIGN DEVELOPMENT




① 2 BED - FRONT ELEVATION
1/8" = 1'-0"



② 2 BED - BACK ELEVATION
1/8" = 1'-0"

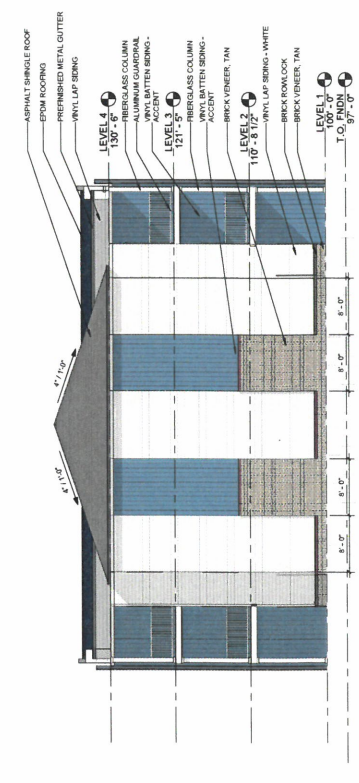

③ EAST ELEVATION
1/8" = 1'-0"

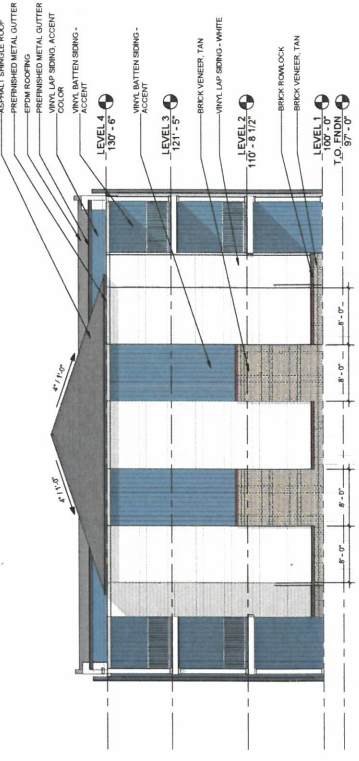

④ WEST ELEVATION
1/8" = 1'-0"

RECEIVED

MAY 27 2022
PLANNING & DESIGN SERVICES


DESIGN DEVELOPMENT




② TYPE D - FRONT ELEVATION
 1/8" = 1'-0"



① TYPE D - BACK ELEVATION
 1/8" = 1'-0"

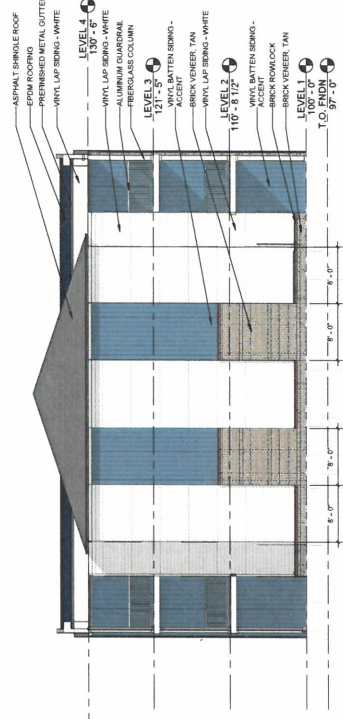

④ TYPE D - LEFT ELEVATION
 1/8" = 1'-0"

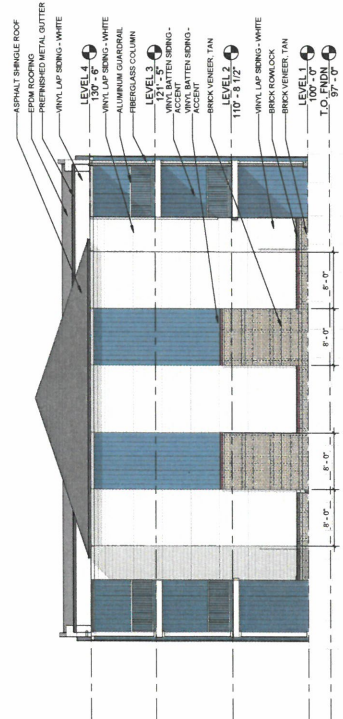


③ TYPE D - RIGHT ELEVATION
 1/8" = 1'-0"




① 3 BED - FRONT ELEVATION
 1/8" = 1'-0"



② 3 BED - BACK ELEVATION
 1/8" = 1'-0"

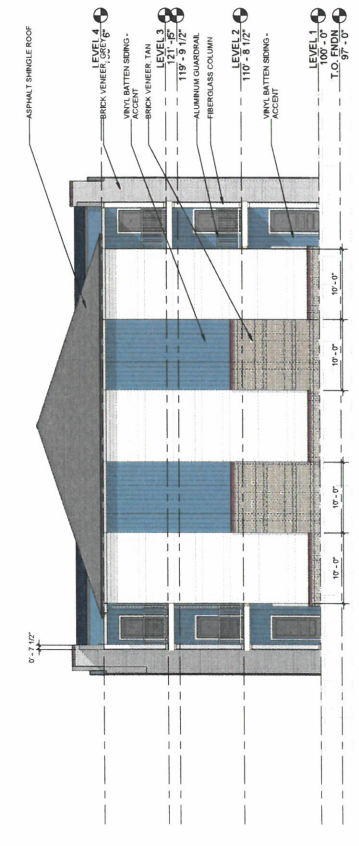

③ 3 BED - RIGHT ELEVATION
 1/8" = 1'-0"

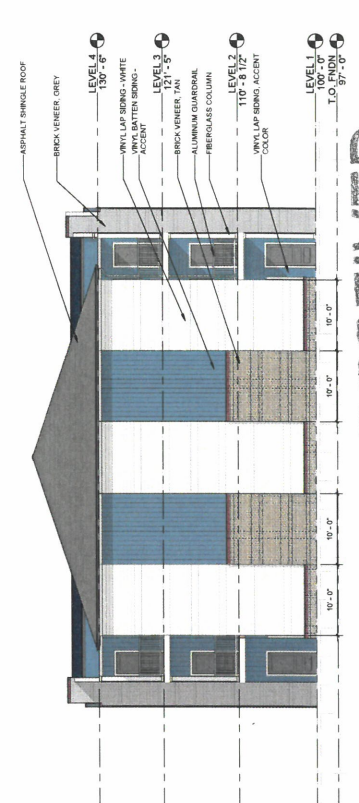

④ 3 BED - LEFT ELEVATION
 1/8" = 1'-0"

RECEIVED

MAY 27 2022

PLANNING & DESIGN SERVICES

DESIGN DEVELOPMENT

BLDG E - BUILDING ELEVATIONS
 MT WASHINGTON ROAD APARTMENTS
 5004 Mt. Washington Rd.
 Louisville, KY
 HIGHGATES DEVELOPMENT
 HIGHGATES MANAGEMENT
 701 MONROE CIRCLE
 LOUISVILLE, KY 40219
 HIGHGATES
 1713 S SHILBY ST. LOUISVILLE, KY 40203
 studio architects
 1713 S SHILBY ST. LOUISVILLE, KY 40203
 TEL: 502.499.1100 FAX: 502.499.1105

2021-74
 5A2.1

DATE: 06/08/2021
 DRAWN BY: MM
 CHECKED BY: BK
 REVISIONS:

