




GARAGE FLOOR PLAN
1/4"=1'-0"

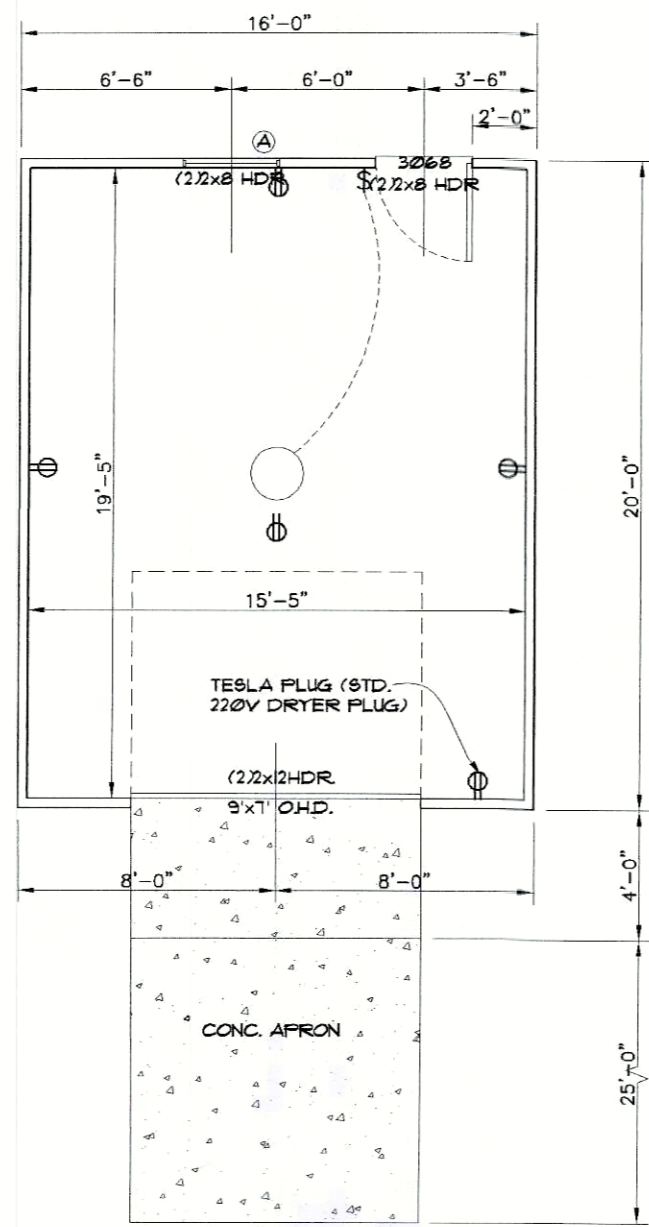

GARAGE FLOOR PLAN
1/4"=1'-0"

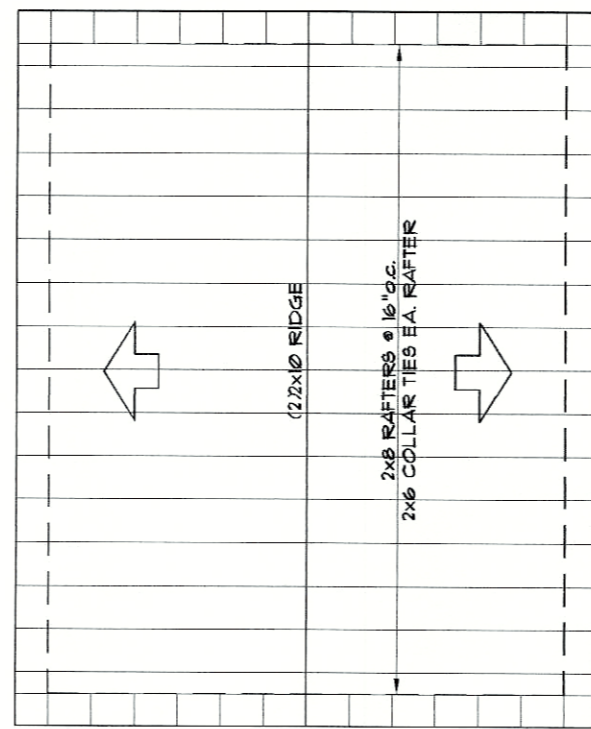


ROOF PLAN
1/4"=1'-0"

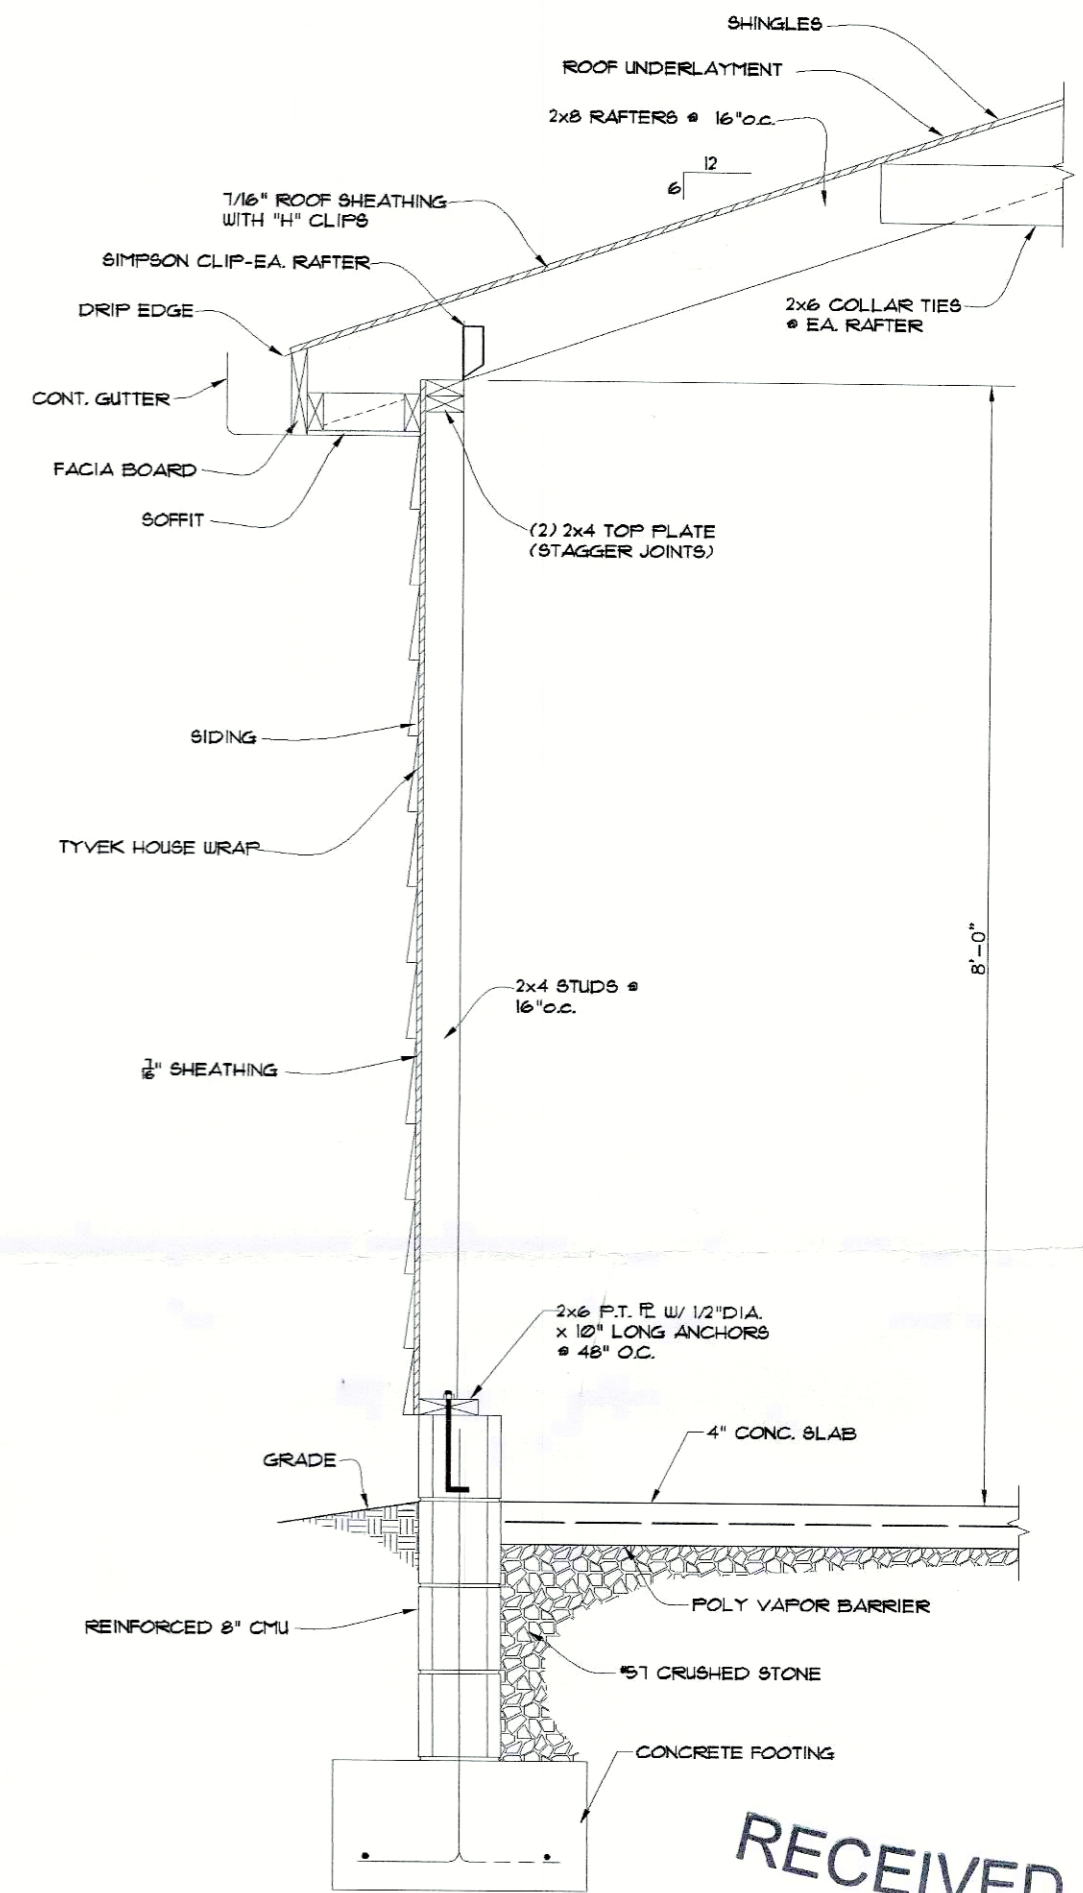


SECTION A


RECEIVED
FEB 13 2019
PLANNING & DESIGN SERVICES

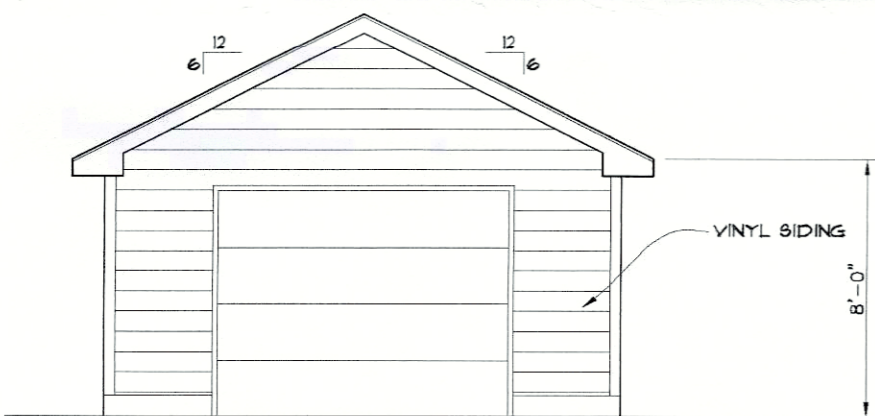


FRONT ELEVATION
1/4"=1'-0"

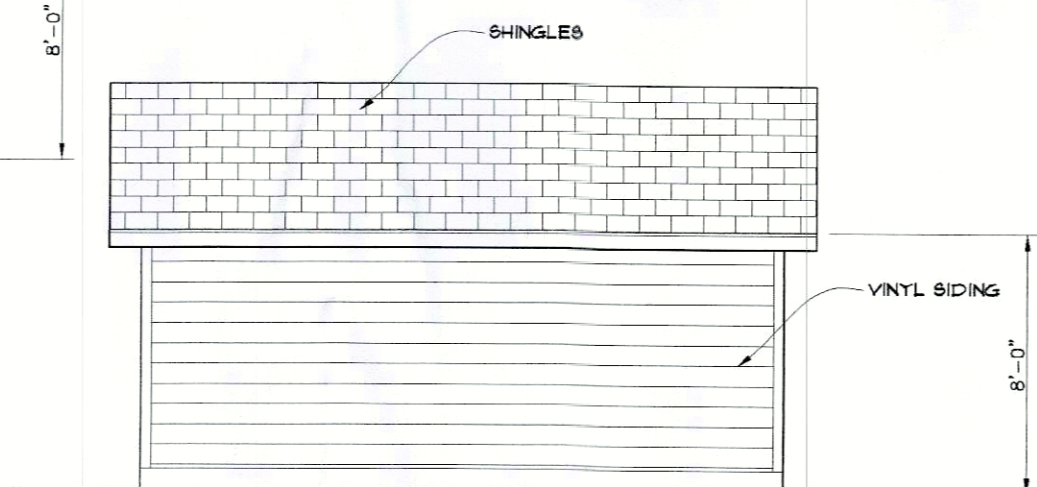


LEFT ELEVATION
1/4"=1'-0"

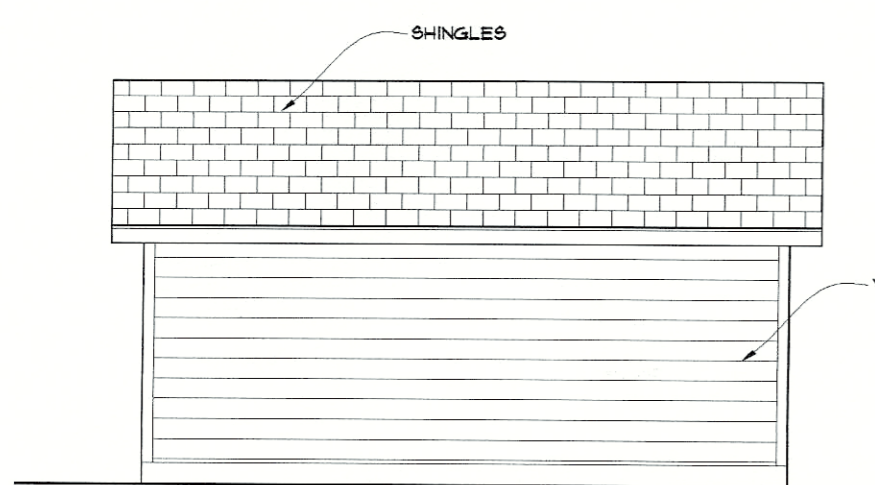

RIGHT ELEVATION
1/4"=1'-0"

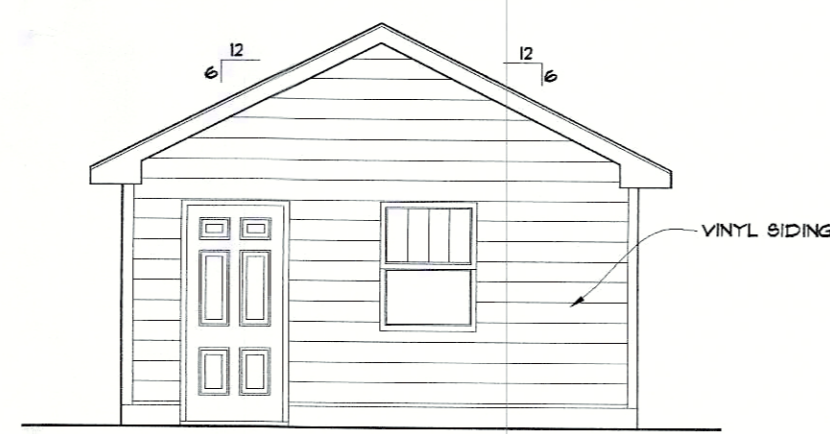

REAR ELEVATION
1/4"=1'-0"

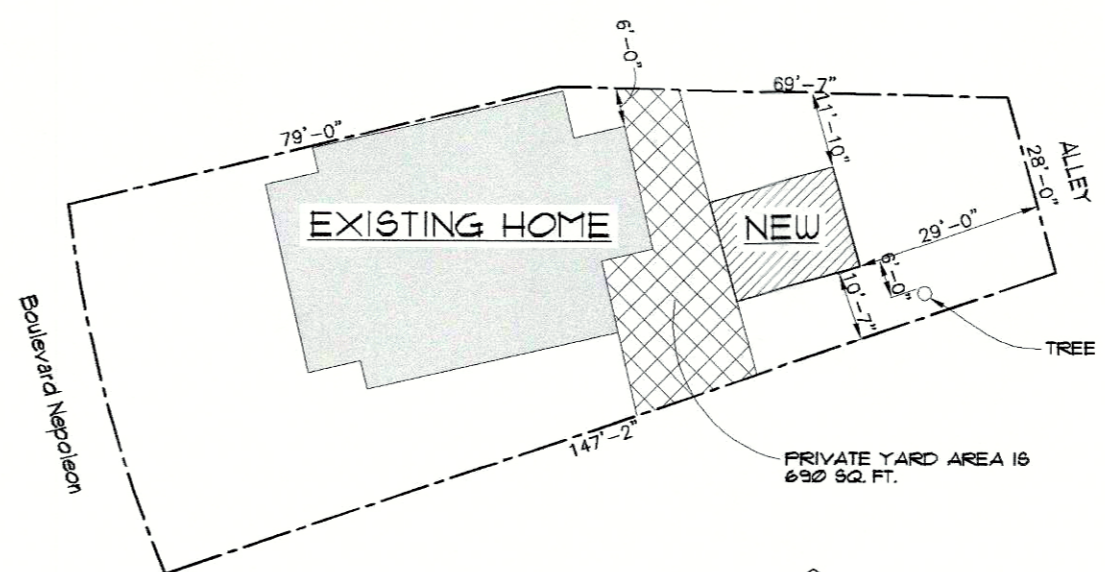

SITE PLAN
- INDICATES EXISTING

WINDOW SCHEDULE		
MARK	ROUGH OFG.	DESCRIPTION
(A)	36"x48"	DOUBLE HUNG

SQUARE FOOTAGE	
Garage=	320 sq. ft.

DOOR SIZE NOTES	
DOOR EXAMPLE	3068 = 3'-0"x6'-8"

Distinctive Design Remodeling
Wilson
2021 Boulevard Napoleon
Louisville, Ky

NEW GARAGE

date 2-1-19
no. SF39157

A-1

18Variance1117