



NOTE:
 BUILDER MUST VERIFY DRAWINGS
 for all materials, dimensions,
 square footage, structural sizes/specs
 and all building code requirements are
 satisfied before starting any construction.
DRAFTSMAN IS NOT RESPONSIBLE
 if these procedures are ignored!

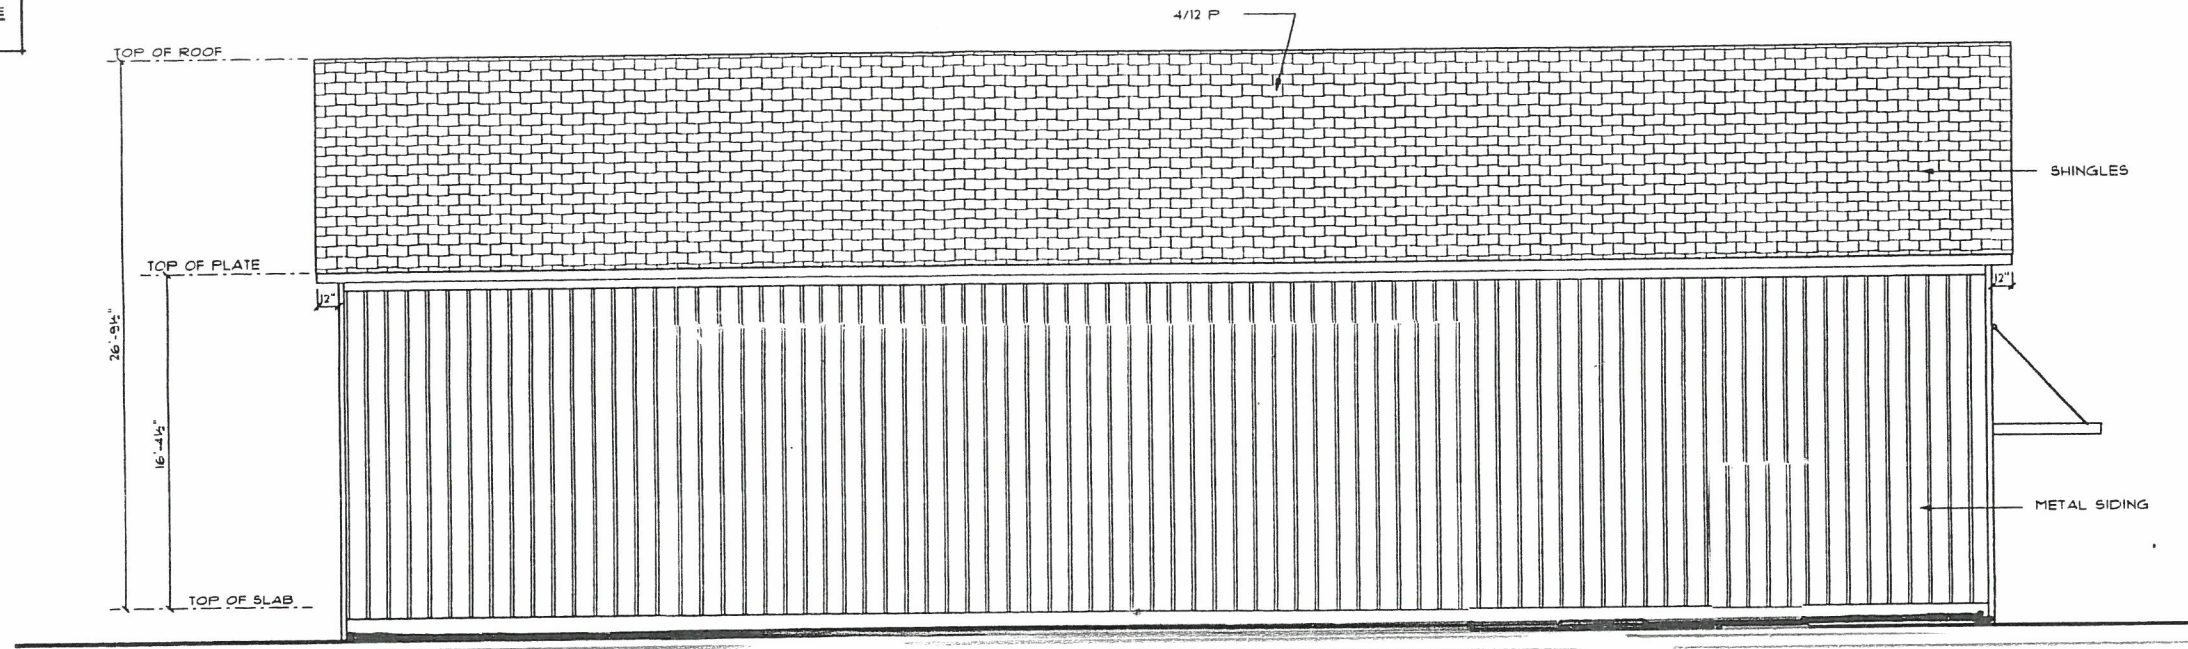

REAR ELEVATION

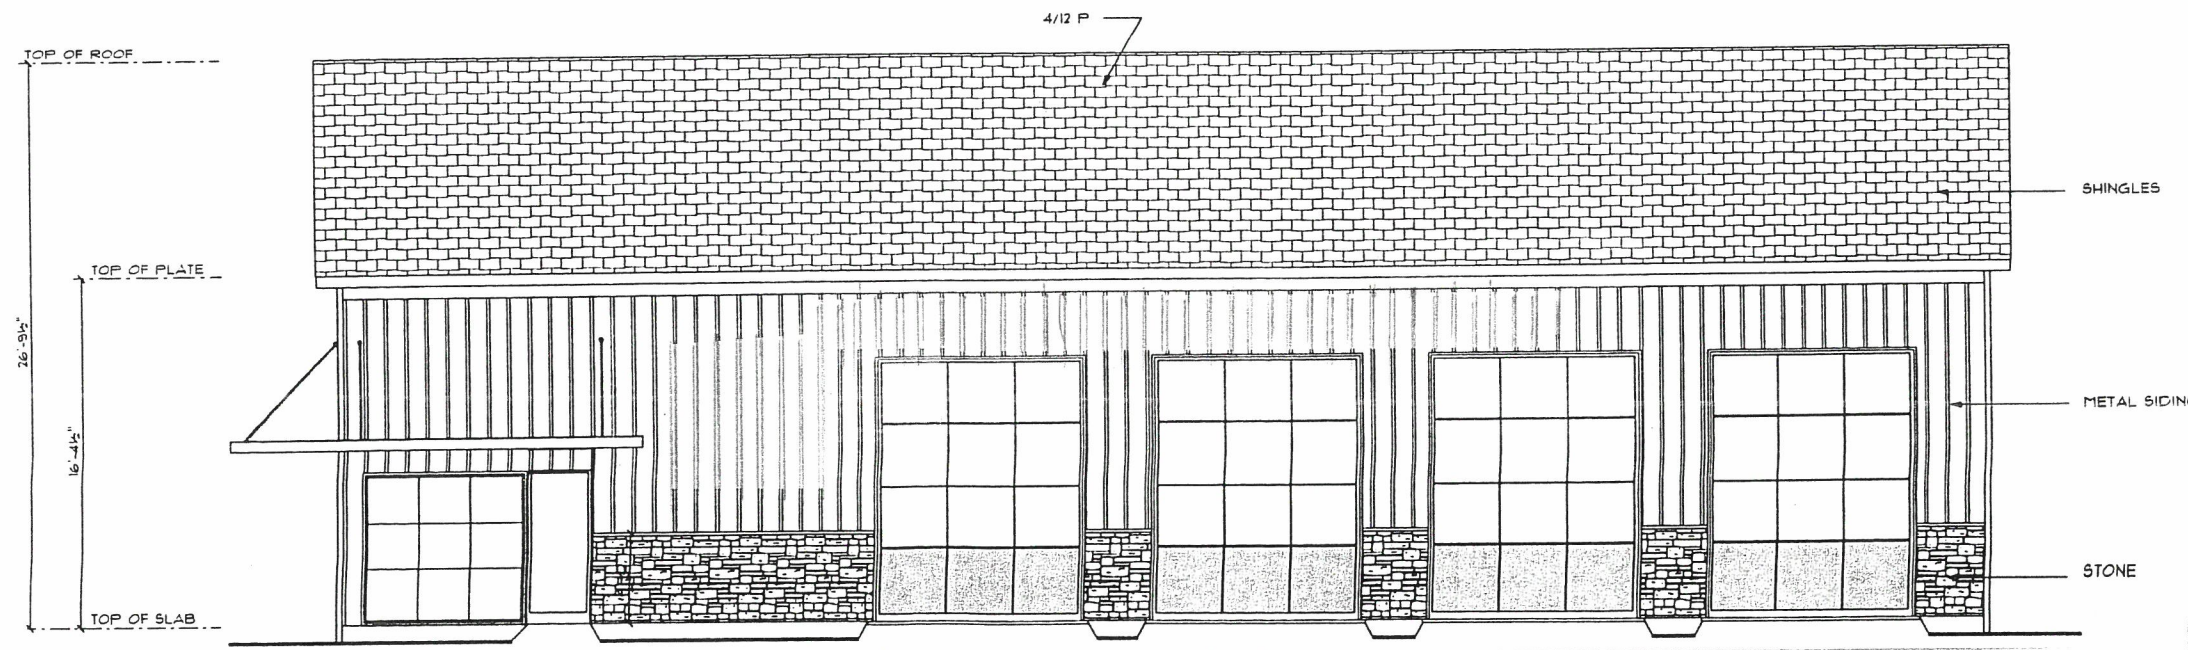


FRONT ELEVATION

DULALIC
 LOUISVILLE AUTOMOTIVE SHOP
 1/6/21


RECEIVED
 MAR 09 2023
 PLANNING & DESIGN
 SERVICES

22-ZONE-0145


NOTE:
BUILDER MUST VERIFY DRAWINGS
 for all structural, mechanical, electrical, plumbing, and all building code requirements are satisfied before starting any construction.
DRAFTSMAN IS NOT RESPONSIBLE
 if these procedures are ignored!

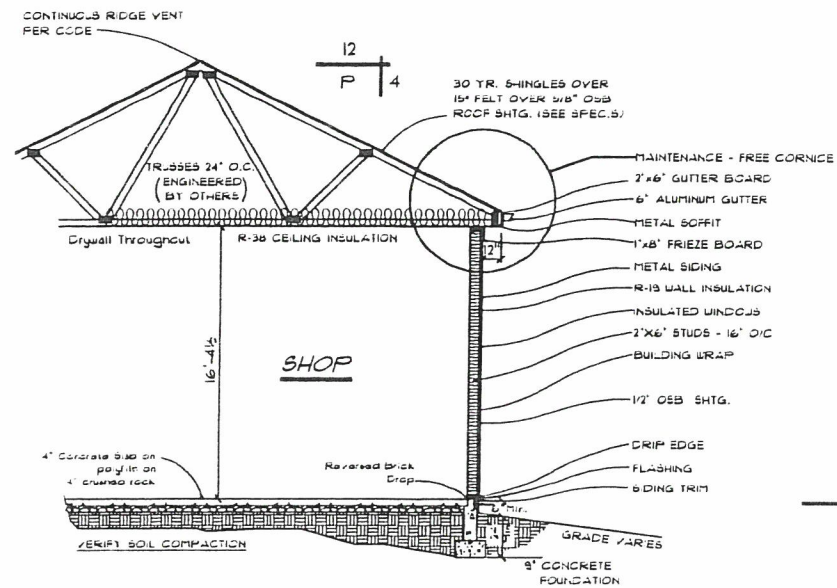


TYPICAL WALL SECTION

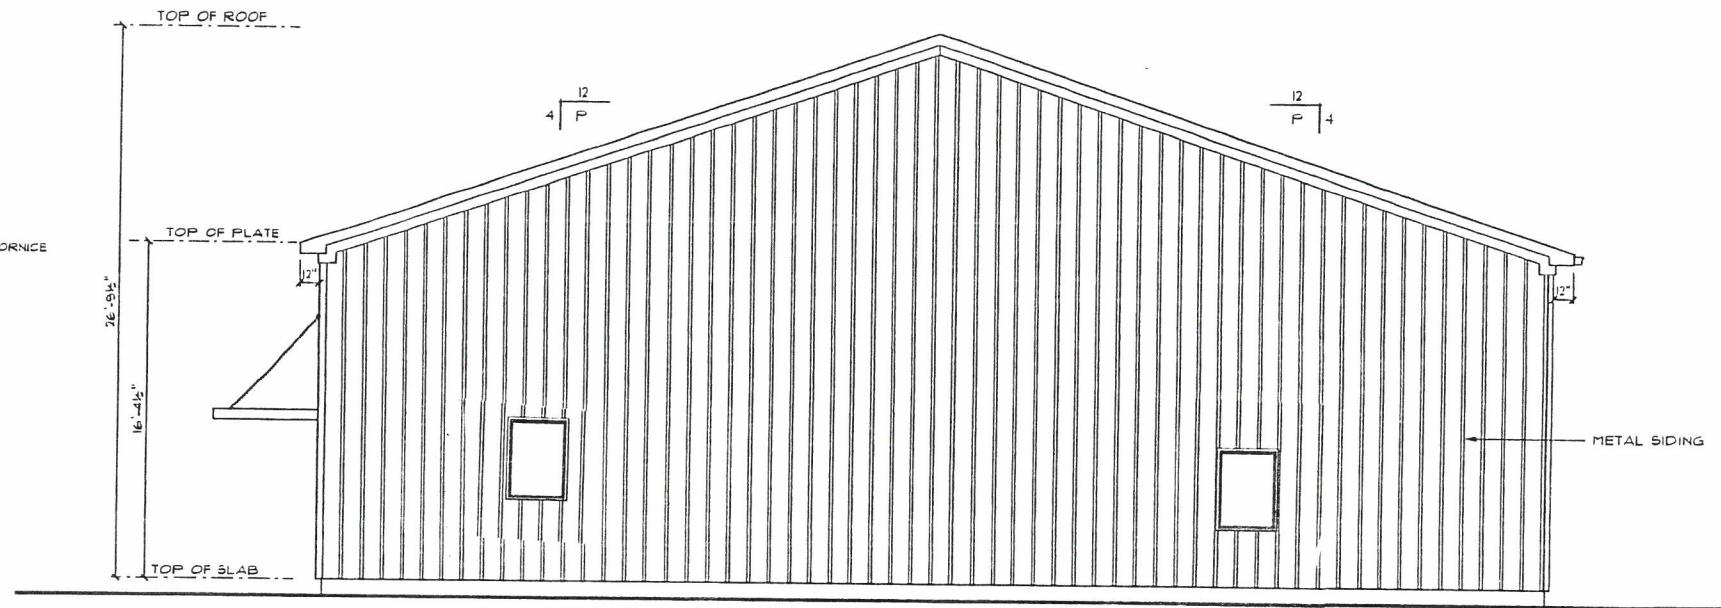

RIGHT ELEVATION

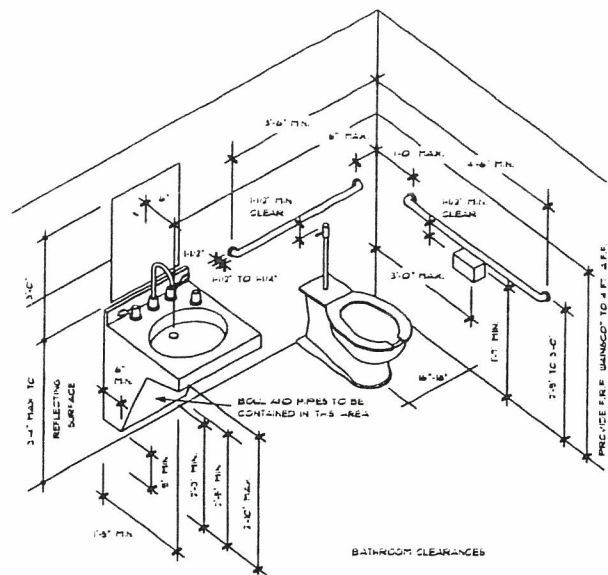

BATHROOM CLEARANCES

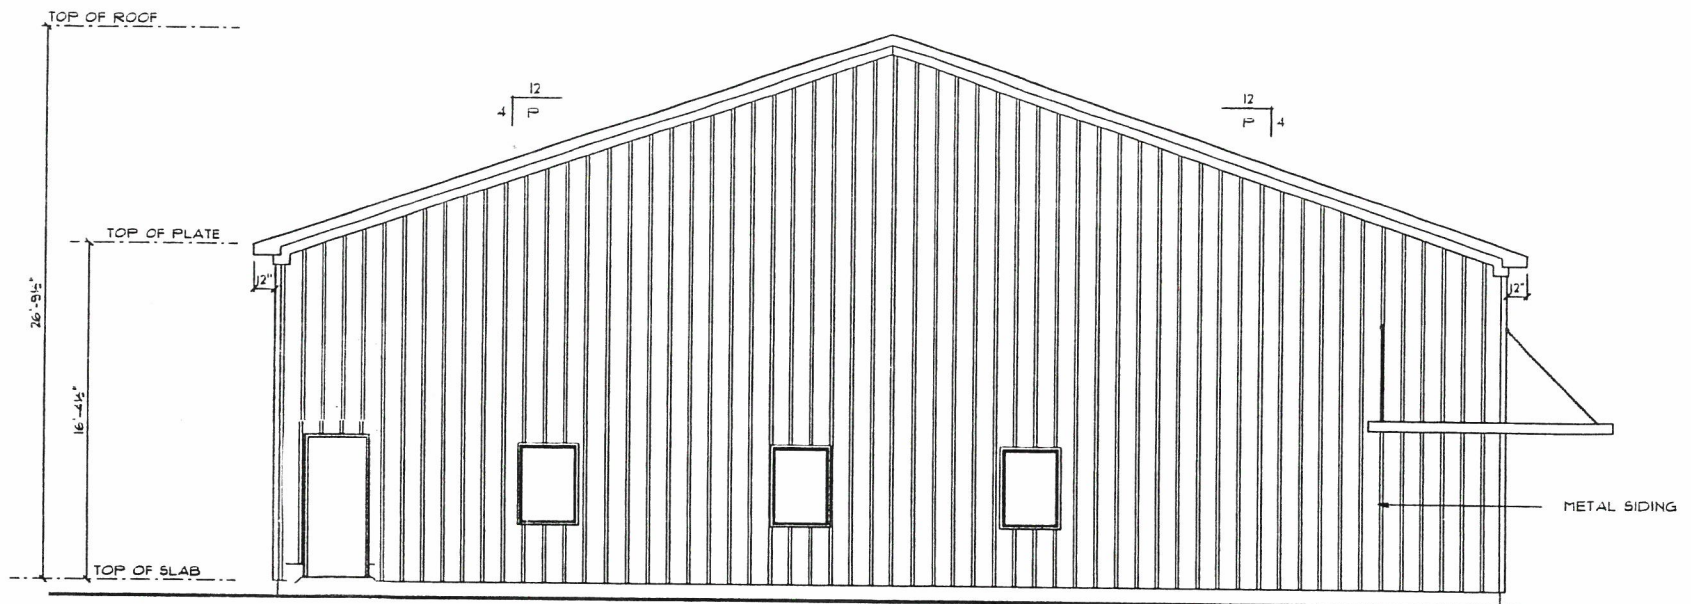

LEFT ELEVATION

DULALIC
 LOUISVILLE AUTOMOTIVE SHOP
 1/6/21


RECEIVED

MAR 09 2023

PLANNING & DESIGN SERVICES

22-ZONE-0145

NOTE:
BUILDER MUST VERIFY DRAWINGS
 For all materials, dimensions, square footages, structural notes/specs and all building code requirements are verified before starting any construction.
DRAFTSMAN IS NOT RESPONSIBLE
 If these procedures are ignored!

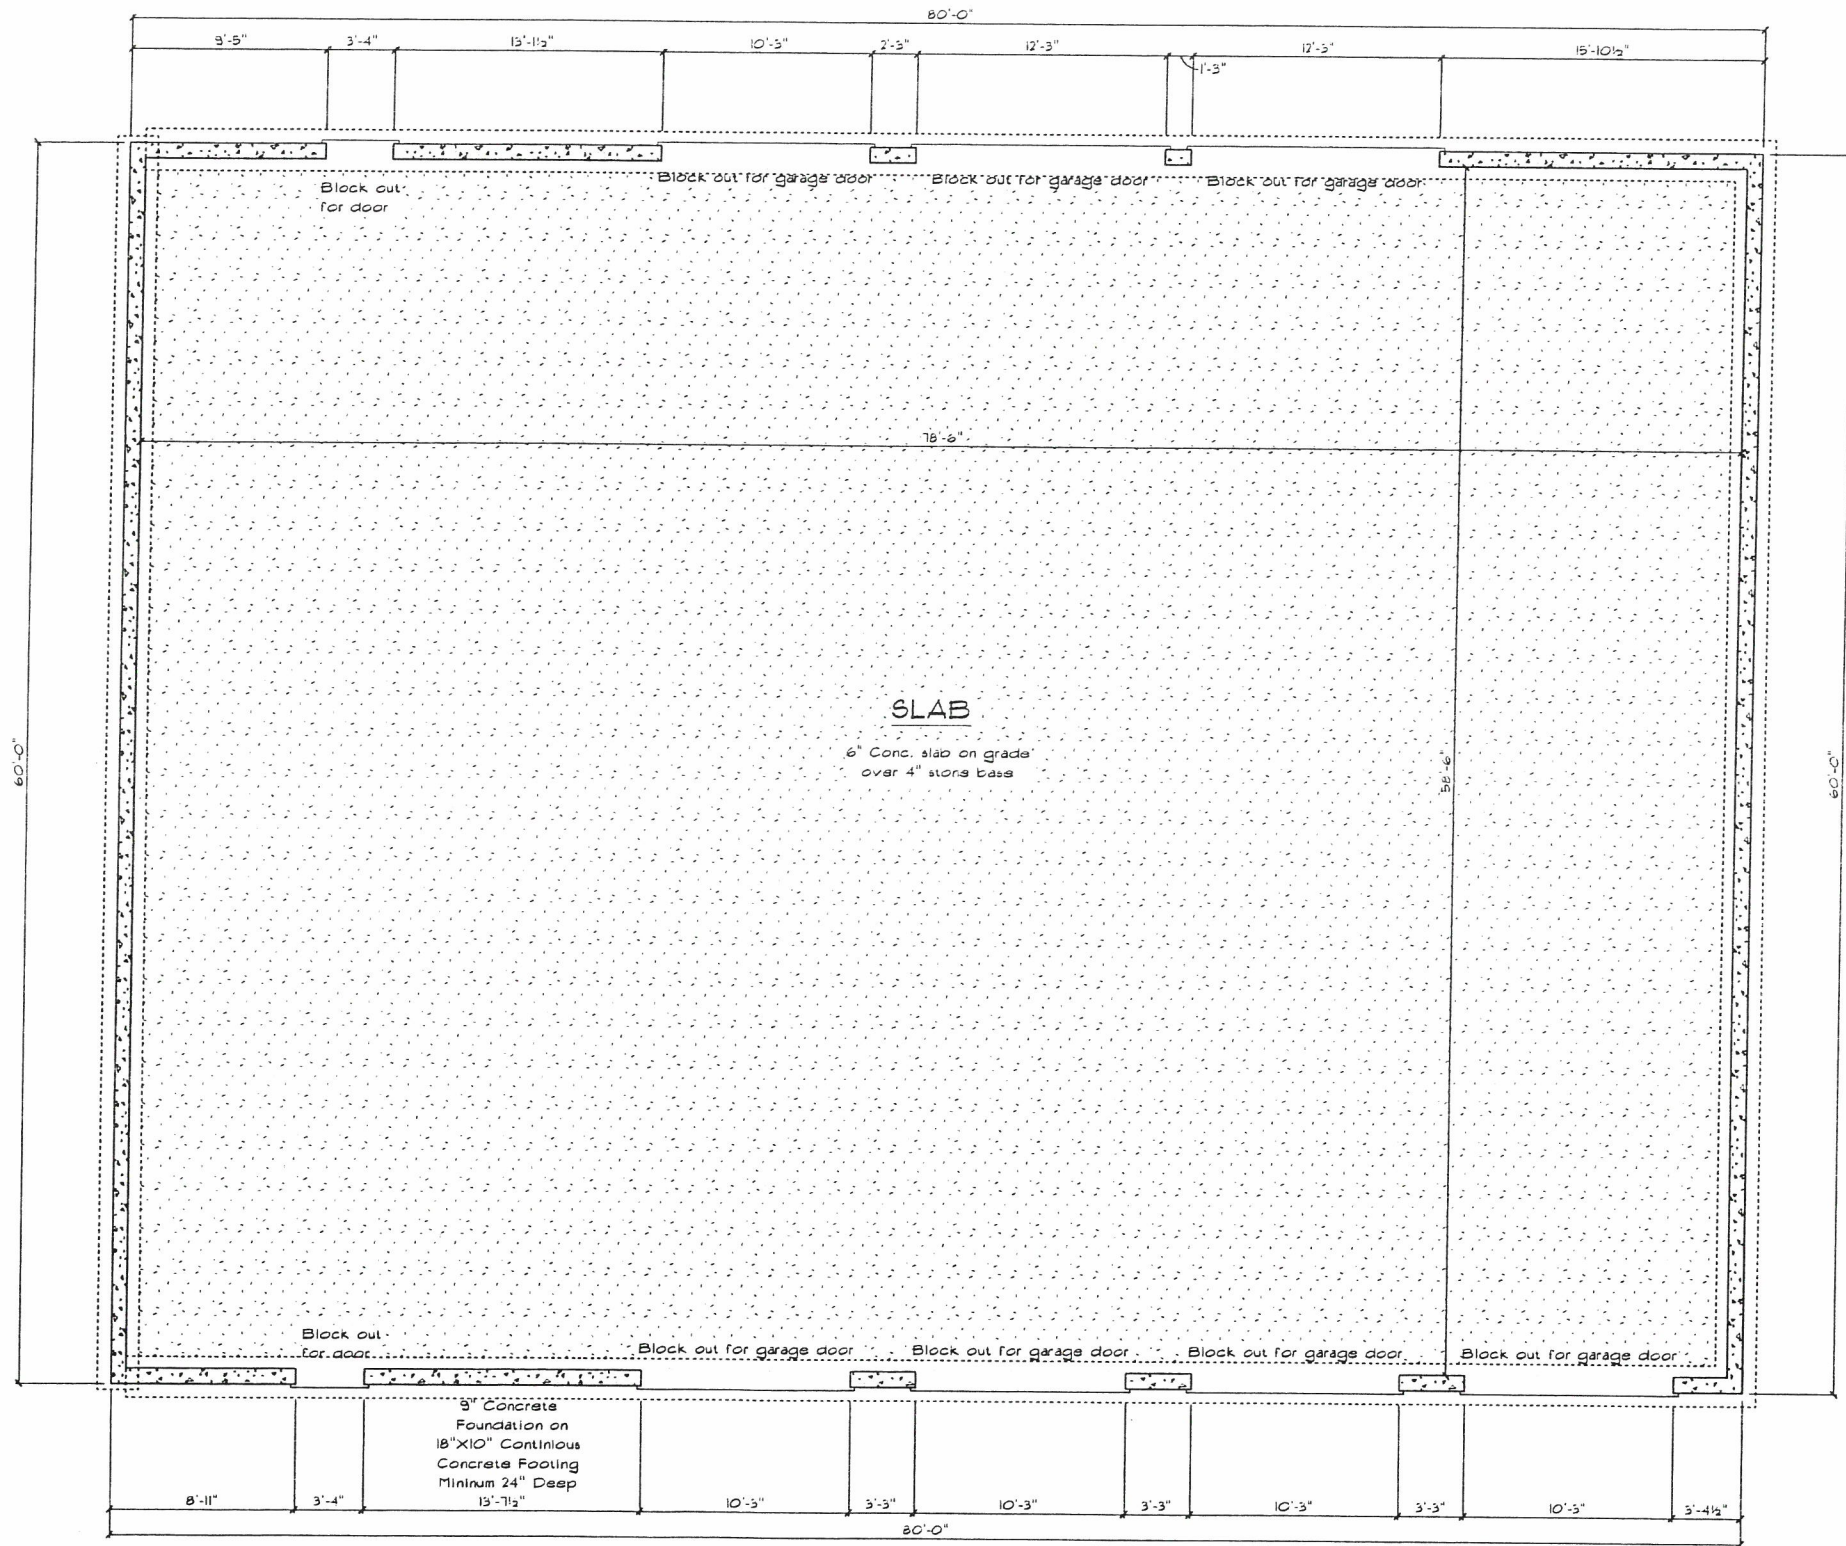

FOUNDATION PLAN


RECEIVED

MAR 09 2023

PLANNING & DESIGN SERVICES

22-ZONE-0145

NOTE:
BUILDER MUST VERIFY DRAWINGS
 for all required, nonstandard
 square footage, structural walls/columns
 and all building code requirements are
 with these notes starting with "verify".
DRAFTSMAN IS NOT RESPONSIBLE
 if these procedures are ignored.

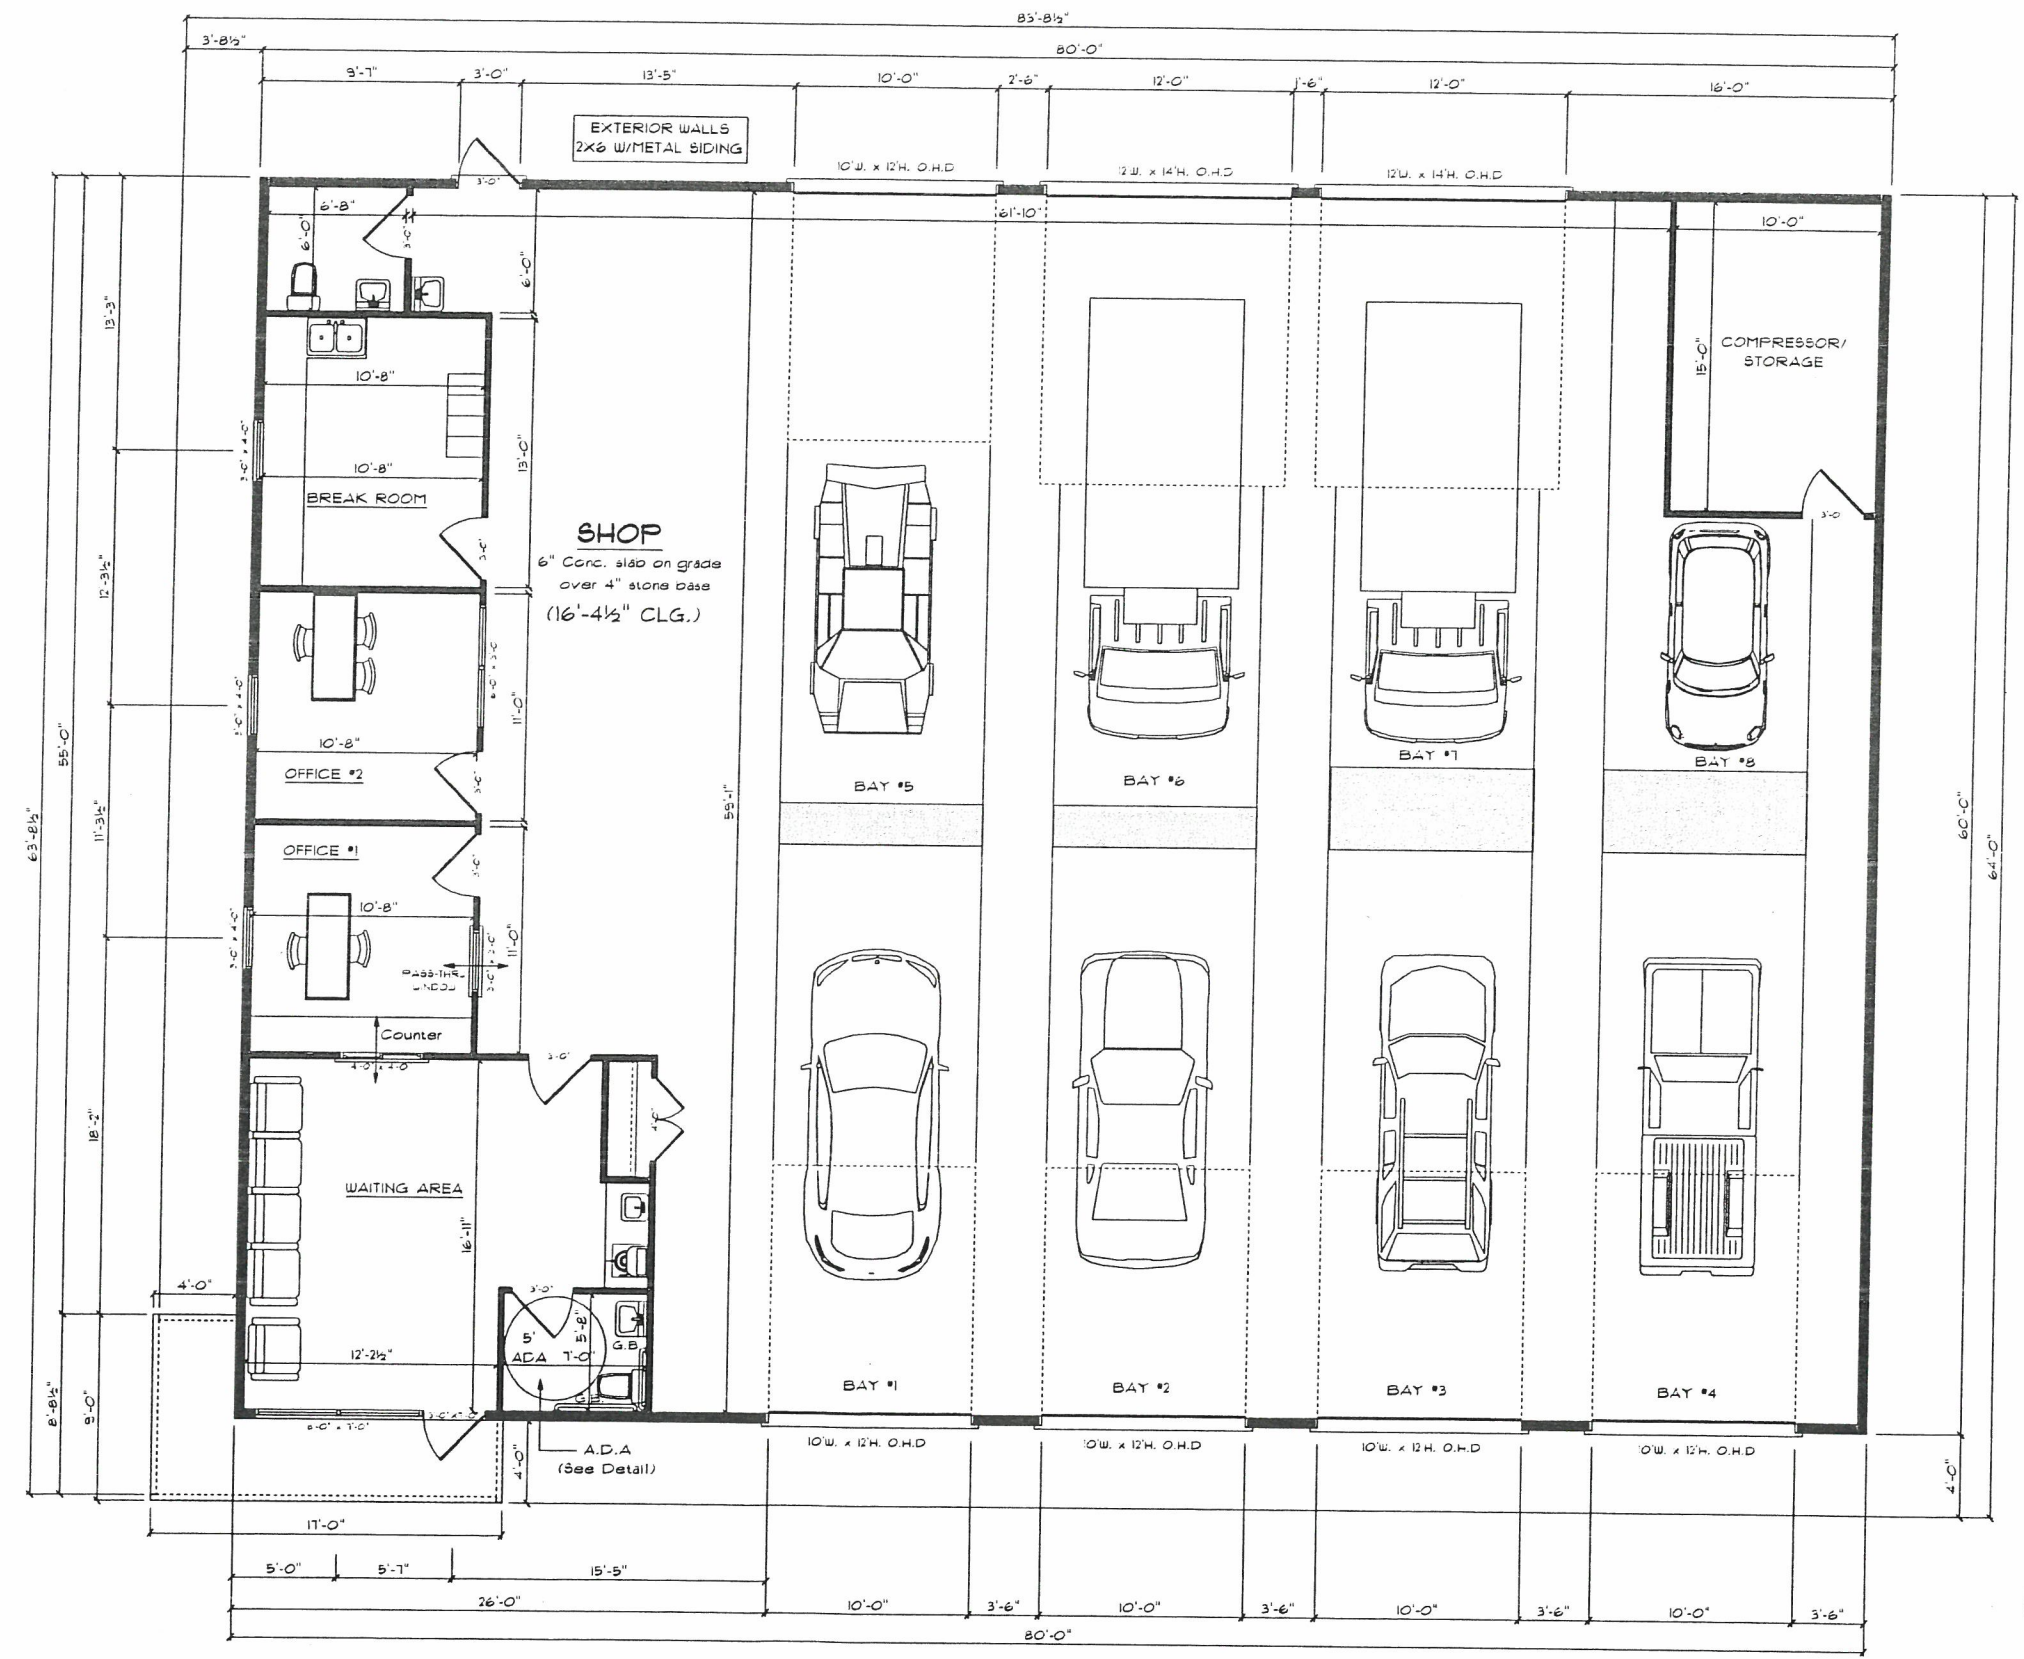

FLOOR PLAN

DULALIC
 LOUISVILLE AUTOMOTIVE SHOP
 1/11/21

DON UNDERWOOD DESIGN
 502-893-6600

RECEIVED

MAR 09 2023
 PLANNING & DESIGN
 SERVICES

22-ZONE-0145