


Front Elevation
Garage Addition
1148 S Brook St
Louisville, KY 40203
Scale - 1":4'

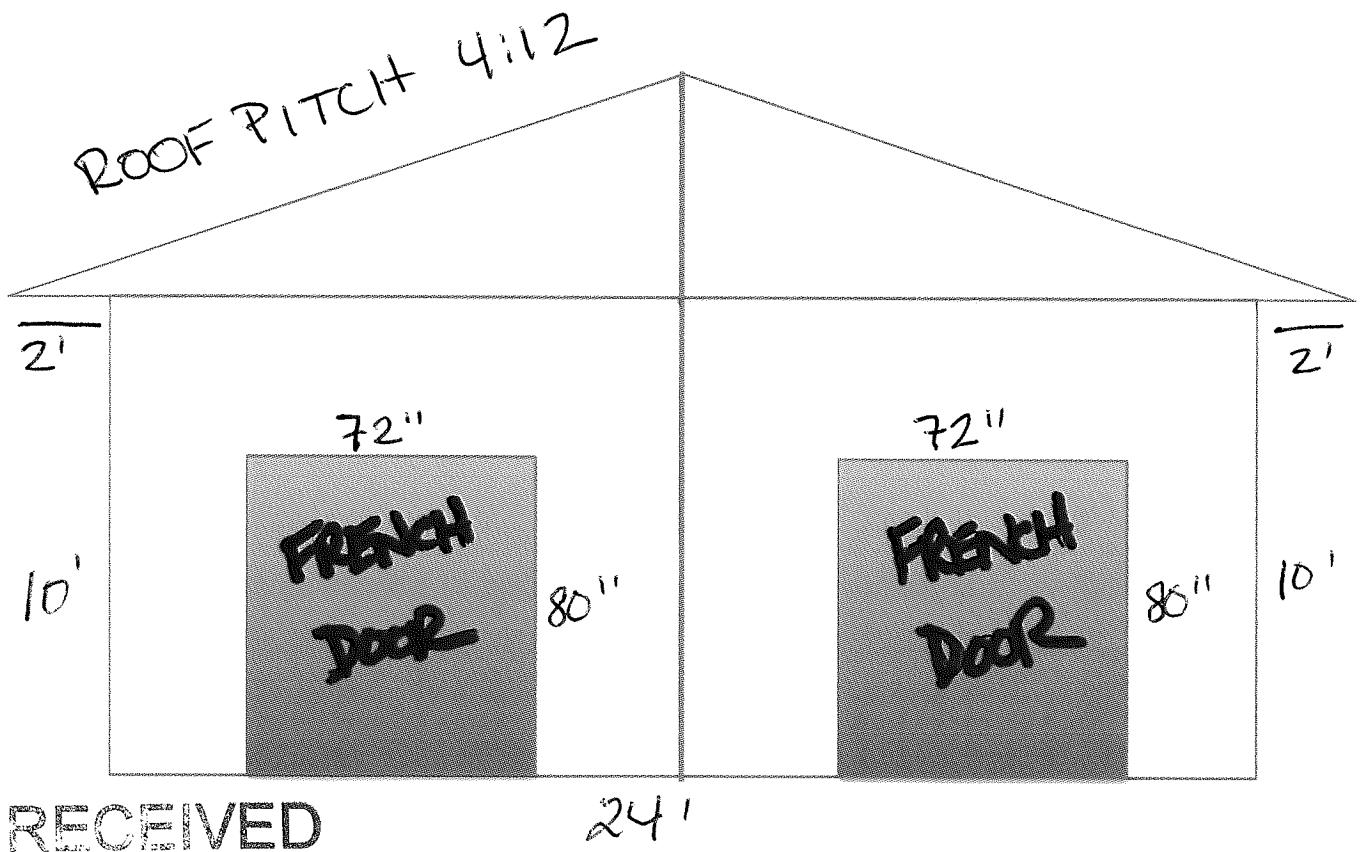


RECEIVED

SEP 25 2019

PLANNING & DESIGN
SERVICES

19-VARIANCE-0053

Back Elevation
Garage Addition
1148 S Brook St
Louisville, KY 40203
Scale - 1":4'

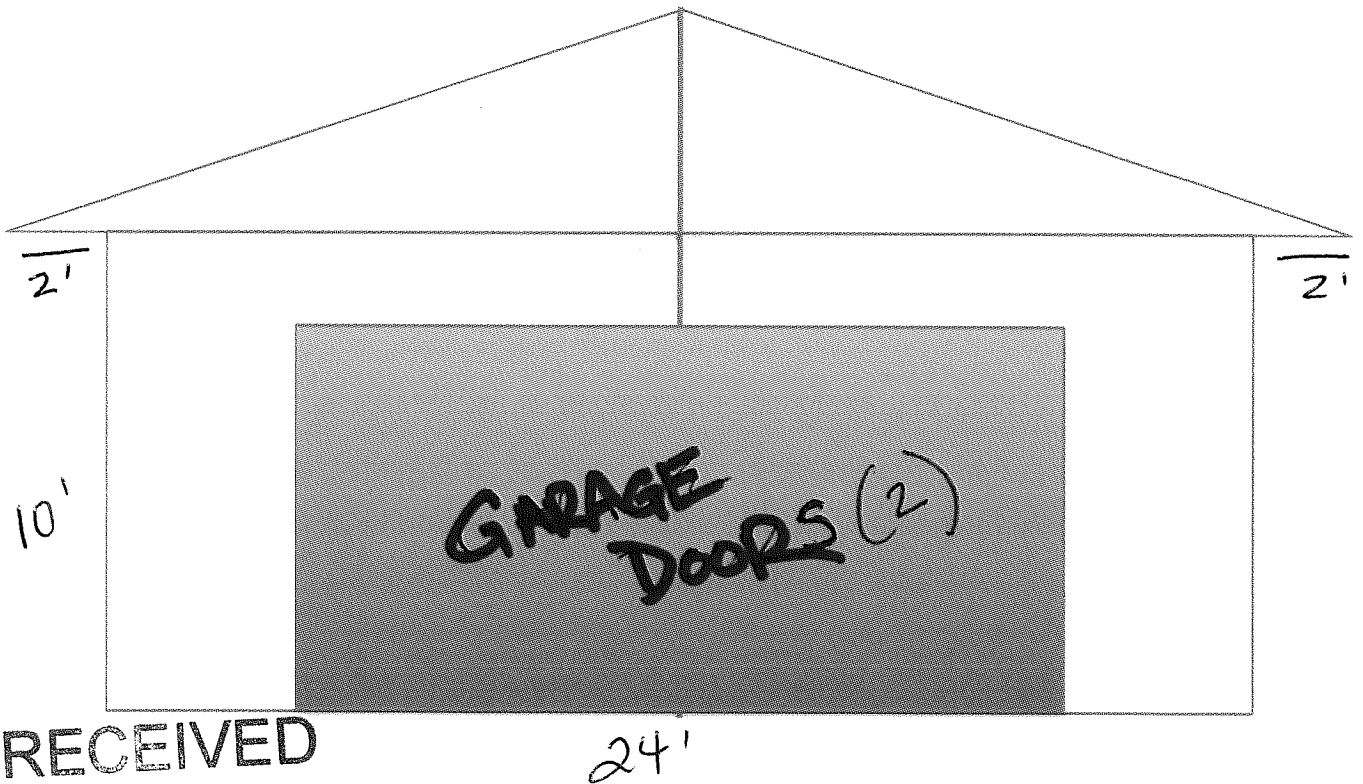

SEP 25 2019

PLANNING & DESIGN
SERVICES


19-VARIANCE-0053

RECEIVED

SEP 25 2019

PLANNING & DESIGN
SERVICES

Side Elevation
Garage Addition
1148 S Brook St
Louisville, KY 40203
Scale 1"=4'

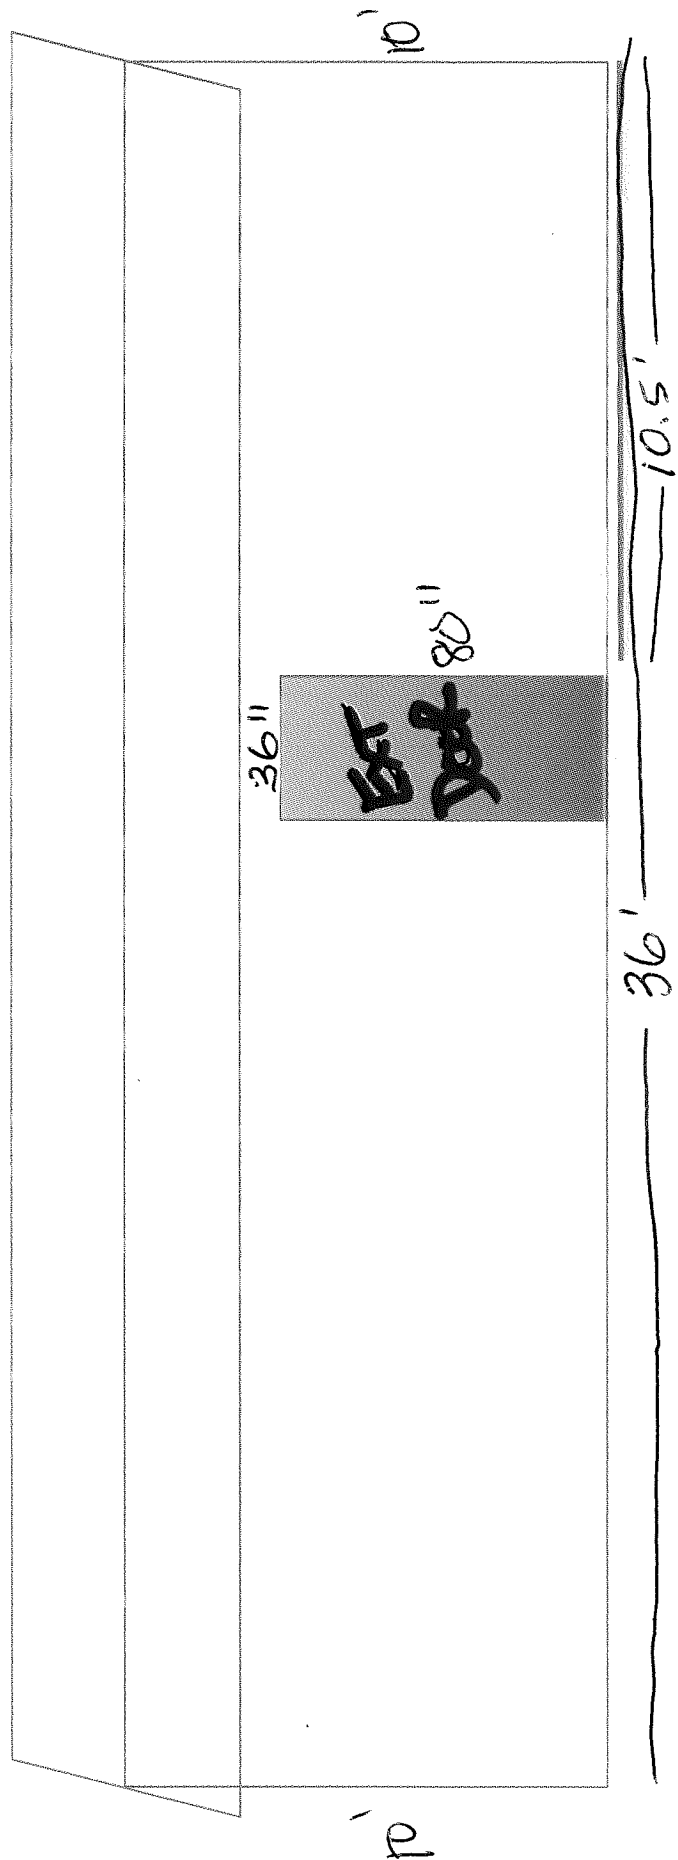

19-VARIANCE-0053