



BRISSON SCREENED PORCH
 621 PARK AVE
 8/27/19

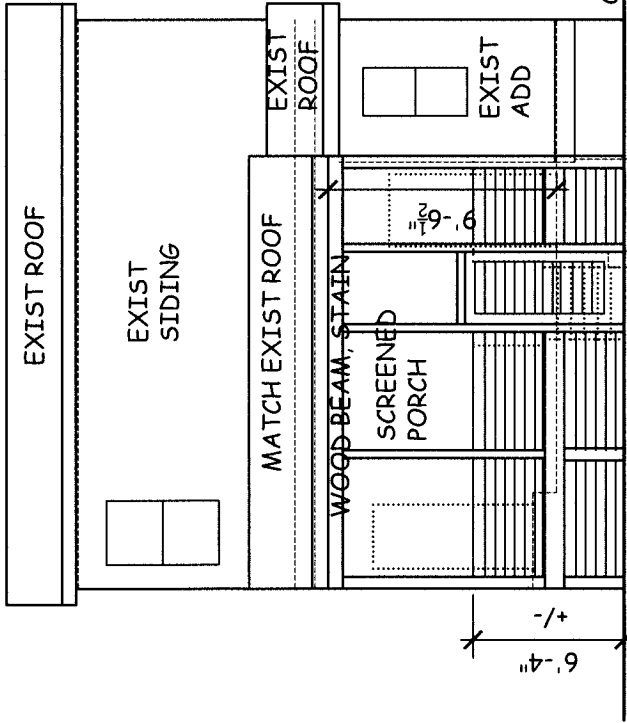

REAR ELEVATION
 $\frac{1}{8}''=1'-0''$

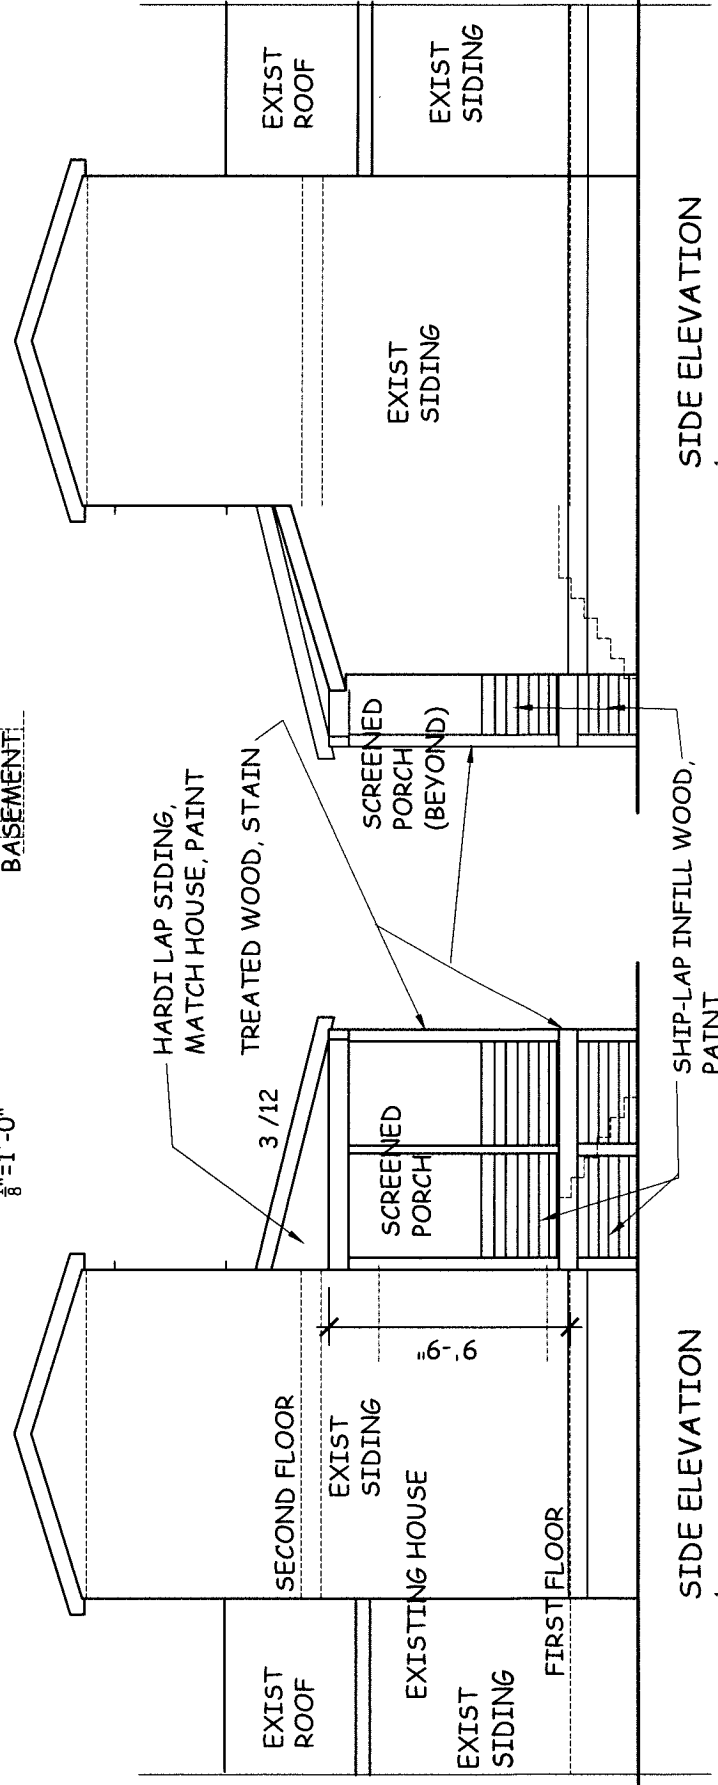

SIDE ELEVATION
 $\frac{1}{8}''=1'-0''$

SIDE ELEVATION
 $\frac{1}{8}''=1'-0''$

RECEIVED
 AUG 29 2019
 PLANNING &
 DESIGN SERVICES

19-VARIANCE-COLK