




DESIGN INTERSECTION SIGHT DISTANCE LEFT TURN FROM STOP PER TABLE 9-7		
DESIGN SPEED	STOPPING SIGHT DISTANCE	INTERSECTION SIGHT DISTANCE
20 MPH	115 FEET	225 FEET

DESIGN INTERSECTION SIGHT DISTANCE RIGHT TURN FROM STOP PER TABLE 9-9		
DESIGN SPEED	STOPPING SIGHT DISTANCE	INTERSECTION SIGHT DISTANCE
20 MPH	115	195 FEET

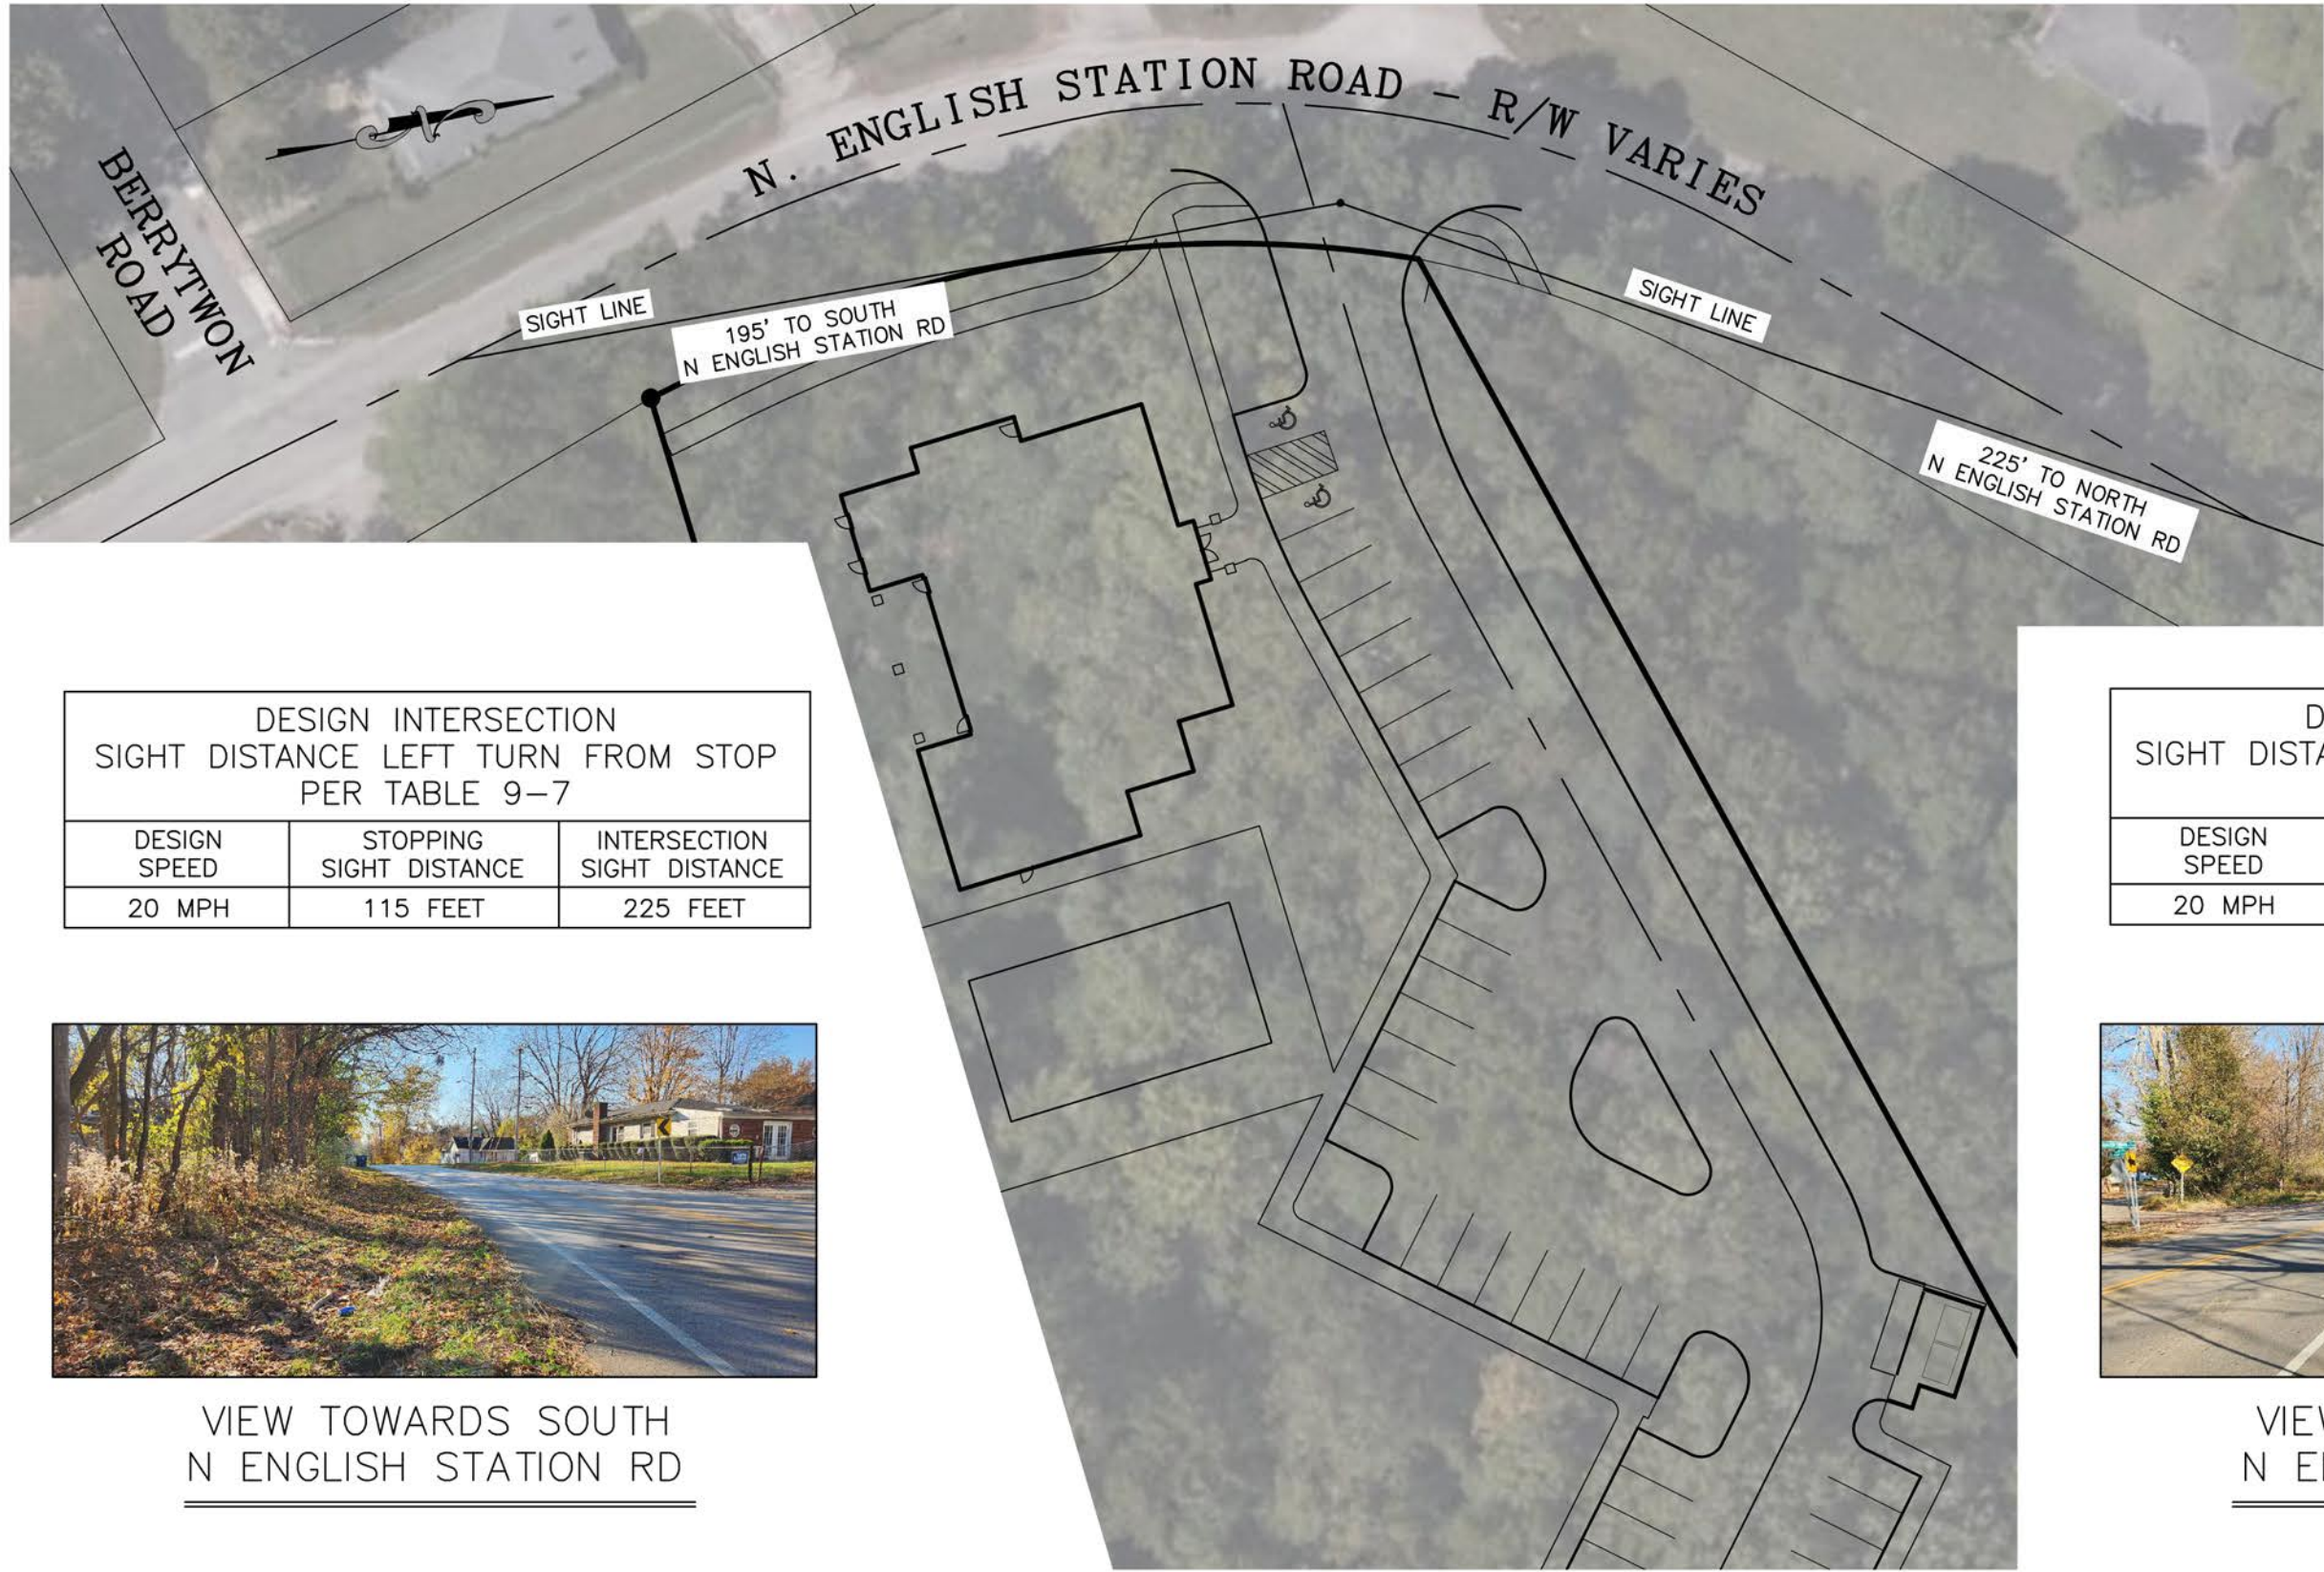


VIEW TOWARDS SOUTH
N ENGLISH STATION RD



VIEW TOWARDS NORTH
N ENGLISH STATION RD

PER TABLE 9-5,
APPROACH GRADE
CHANGE NORTH OF
INTERSECTION
DETERMINED TO
RESULT IN ADJUSTMENT
FACTOR OF 1.0

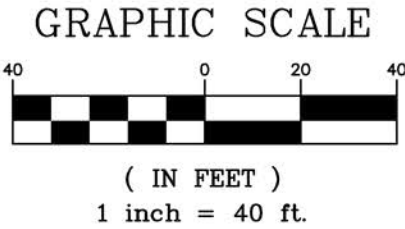

SIGHT DISTANCE EXHIBIT **1615 N ENGLISH STATION ROAD**

LD&D
LAND DESIGN & DEVELOPMENT, INC.
 ENGINEERING • LAND SURVEYING • PLANNING
 503 WASHBURN AVENUE, SUITE 101
 LOUISVILLE, KENTUCKY 40222
 PHONE: (502)426-9974 FAX: (502)426-9975

JOB: 22012
 DATE: 2/16/23