


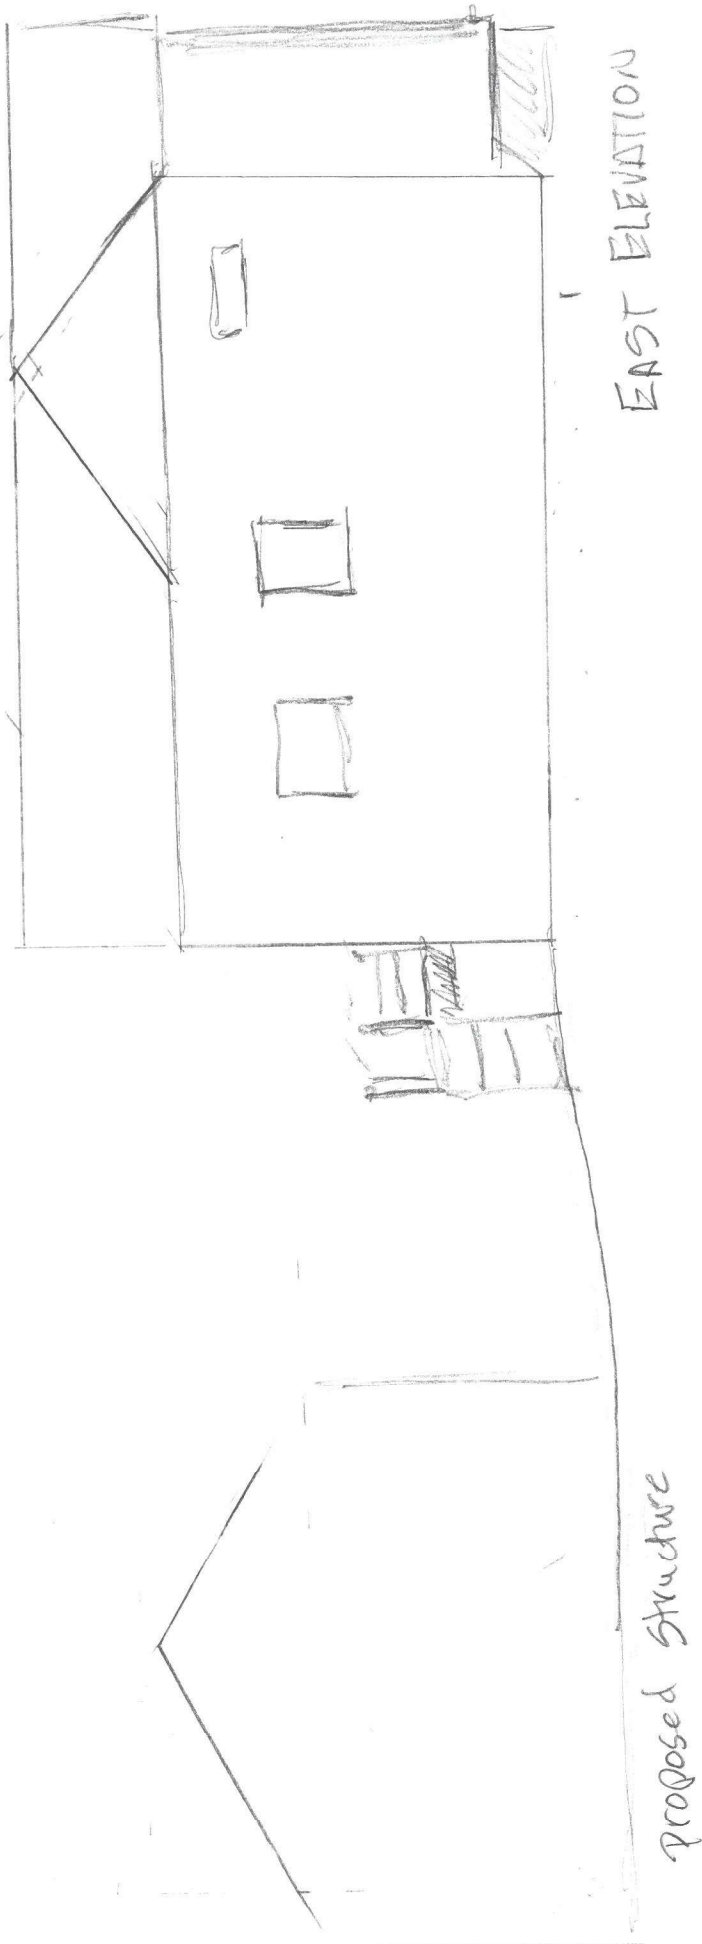

RECEIVED

JAN 13 2023

PLANNING &
DESIGN SERVICES

RECEIVED

JAN 13 2024

PLANNING &
DESIGN SERVICES

23-VARIANCE-0011

RECEIVED
JAN 13 2023
PLANNING &
DESIGN SERVICES

Proposed Structure



SOUTH ELEVATION

GARLAND AVE

23-VARIANCE-0011