





EXIST. 3700 SQFT WAREHOUSE UNSPRINKLERED

PROPOSED ONE STORY 5600 SQFT WAREHOUSE UNSPRINKLERED

EXIST. 2190 SQFT OFFICES UNSPRINKLERED

PROPOSED TWO STORY 4587 SQFT OFFICES UNSPRINKLERED

EXISTING & PROPOSED BUILDING USE AREAS
N.T.S.

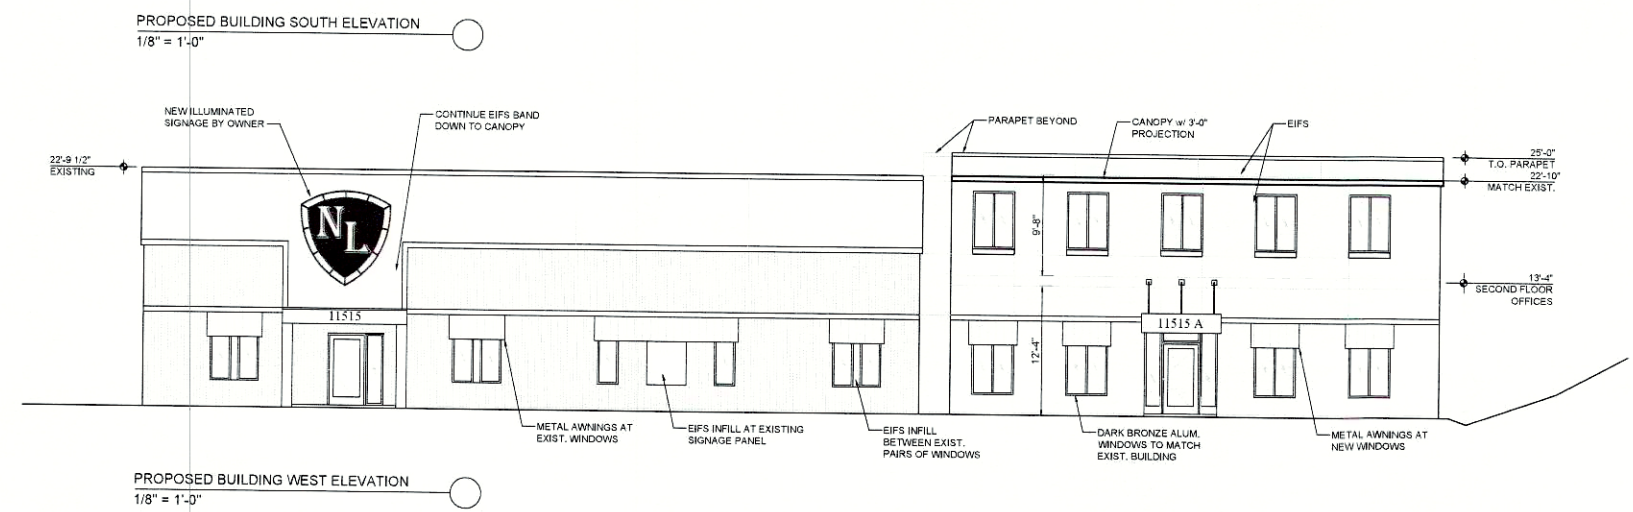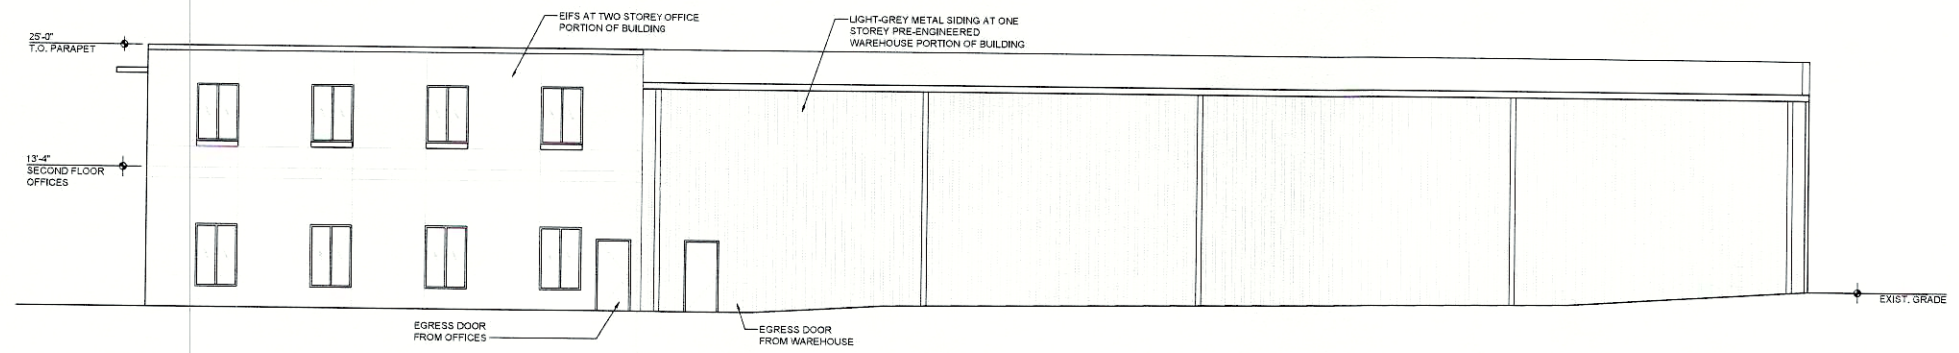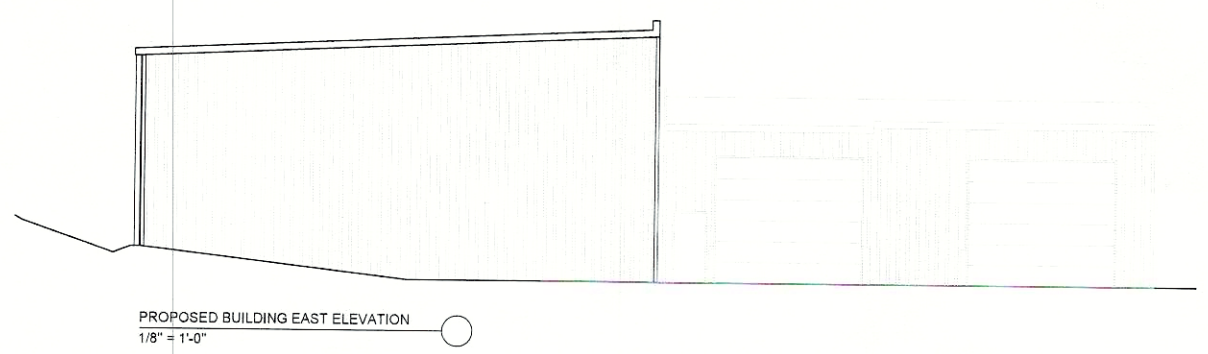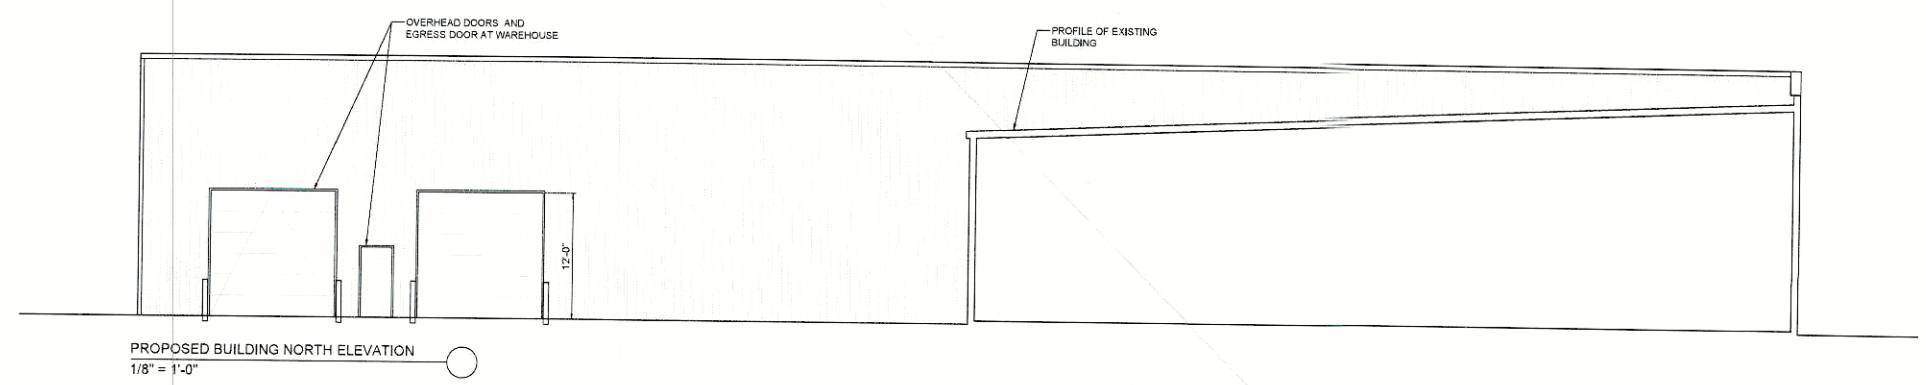

RECEIVED
AUG 13 2018
PLANNING &
DESIGN SERVICES

NL
NEW LEVEL CONSTRUCTION LLC.
11515 COMMONWEALTH DRIVE
LOUISVILLE KY 40299

MIRANDA
CONSTRUCTION
828 SOUTH 6TH STREET
LOUISVILLE KY 40203
(502) 709-2915

A-2.0

DATE:	AUGUST 13 2018
REV:	
REV:	

18 DEVPLAN 1128