


BOARDING HOUSE
PROJECT NUMBER: 20 CUPPA 0001

Zoning R10
Building Height 1 Story
Site Area .0964

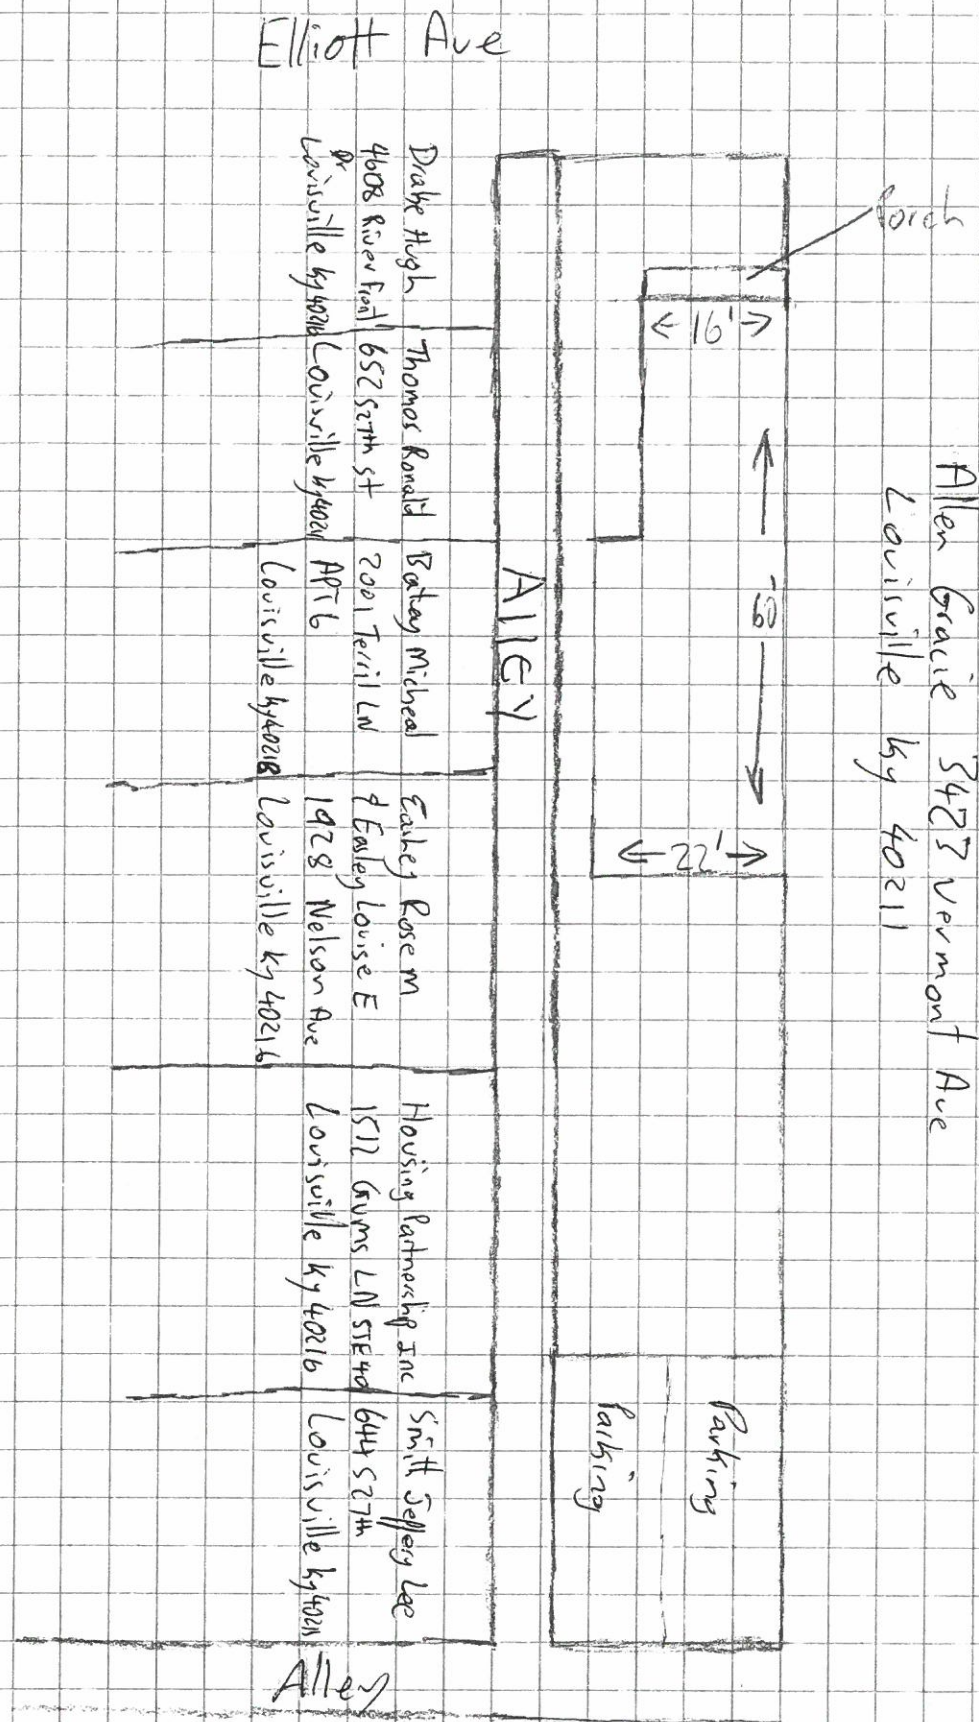

RECEIVED
MAR 12 2020
PLANNING & DESIGN
SERVICES

20 - CUP - 0066