



LESAK RES.
842 Franklin
Louisville, KY 40202

**DISCLAIMERS
AND NON-
DISCLOSURES:**

The information, data,
and drawings
embodied in this
document are for
presentation purposes
only and are supplied
with the
understanding that
they will not be used,
altered or built by third
parties without the
prior written consent
of Eldridge Company,
LLC. All information,
illustrations, screen
shots, and data
contained herein
copyright © 2017
Eldridge Company,
LLC, All Rights
Reserved.


**DESIGNED AND
BUILT BY:**



ELDRIDGE
ARCHITECTURE

1437 Story Ave
Louisville, KY 40206
502.625.5565

RECEIVED
MAR 23 2018
PLANNING &
DESIGN SERVICES

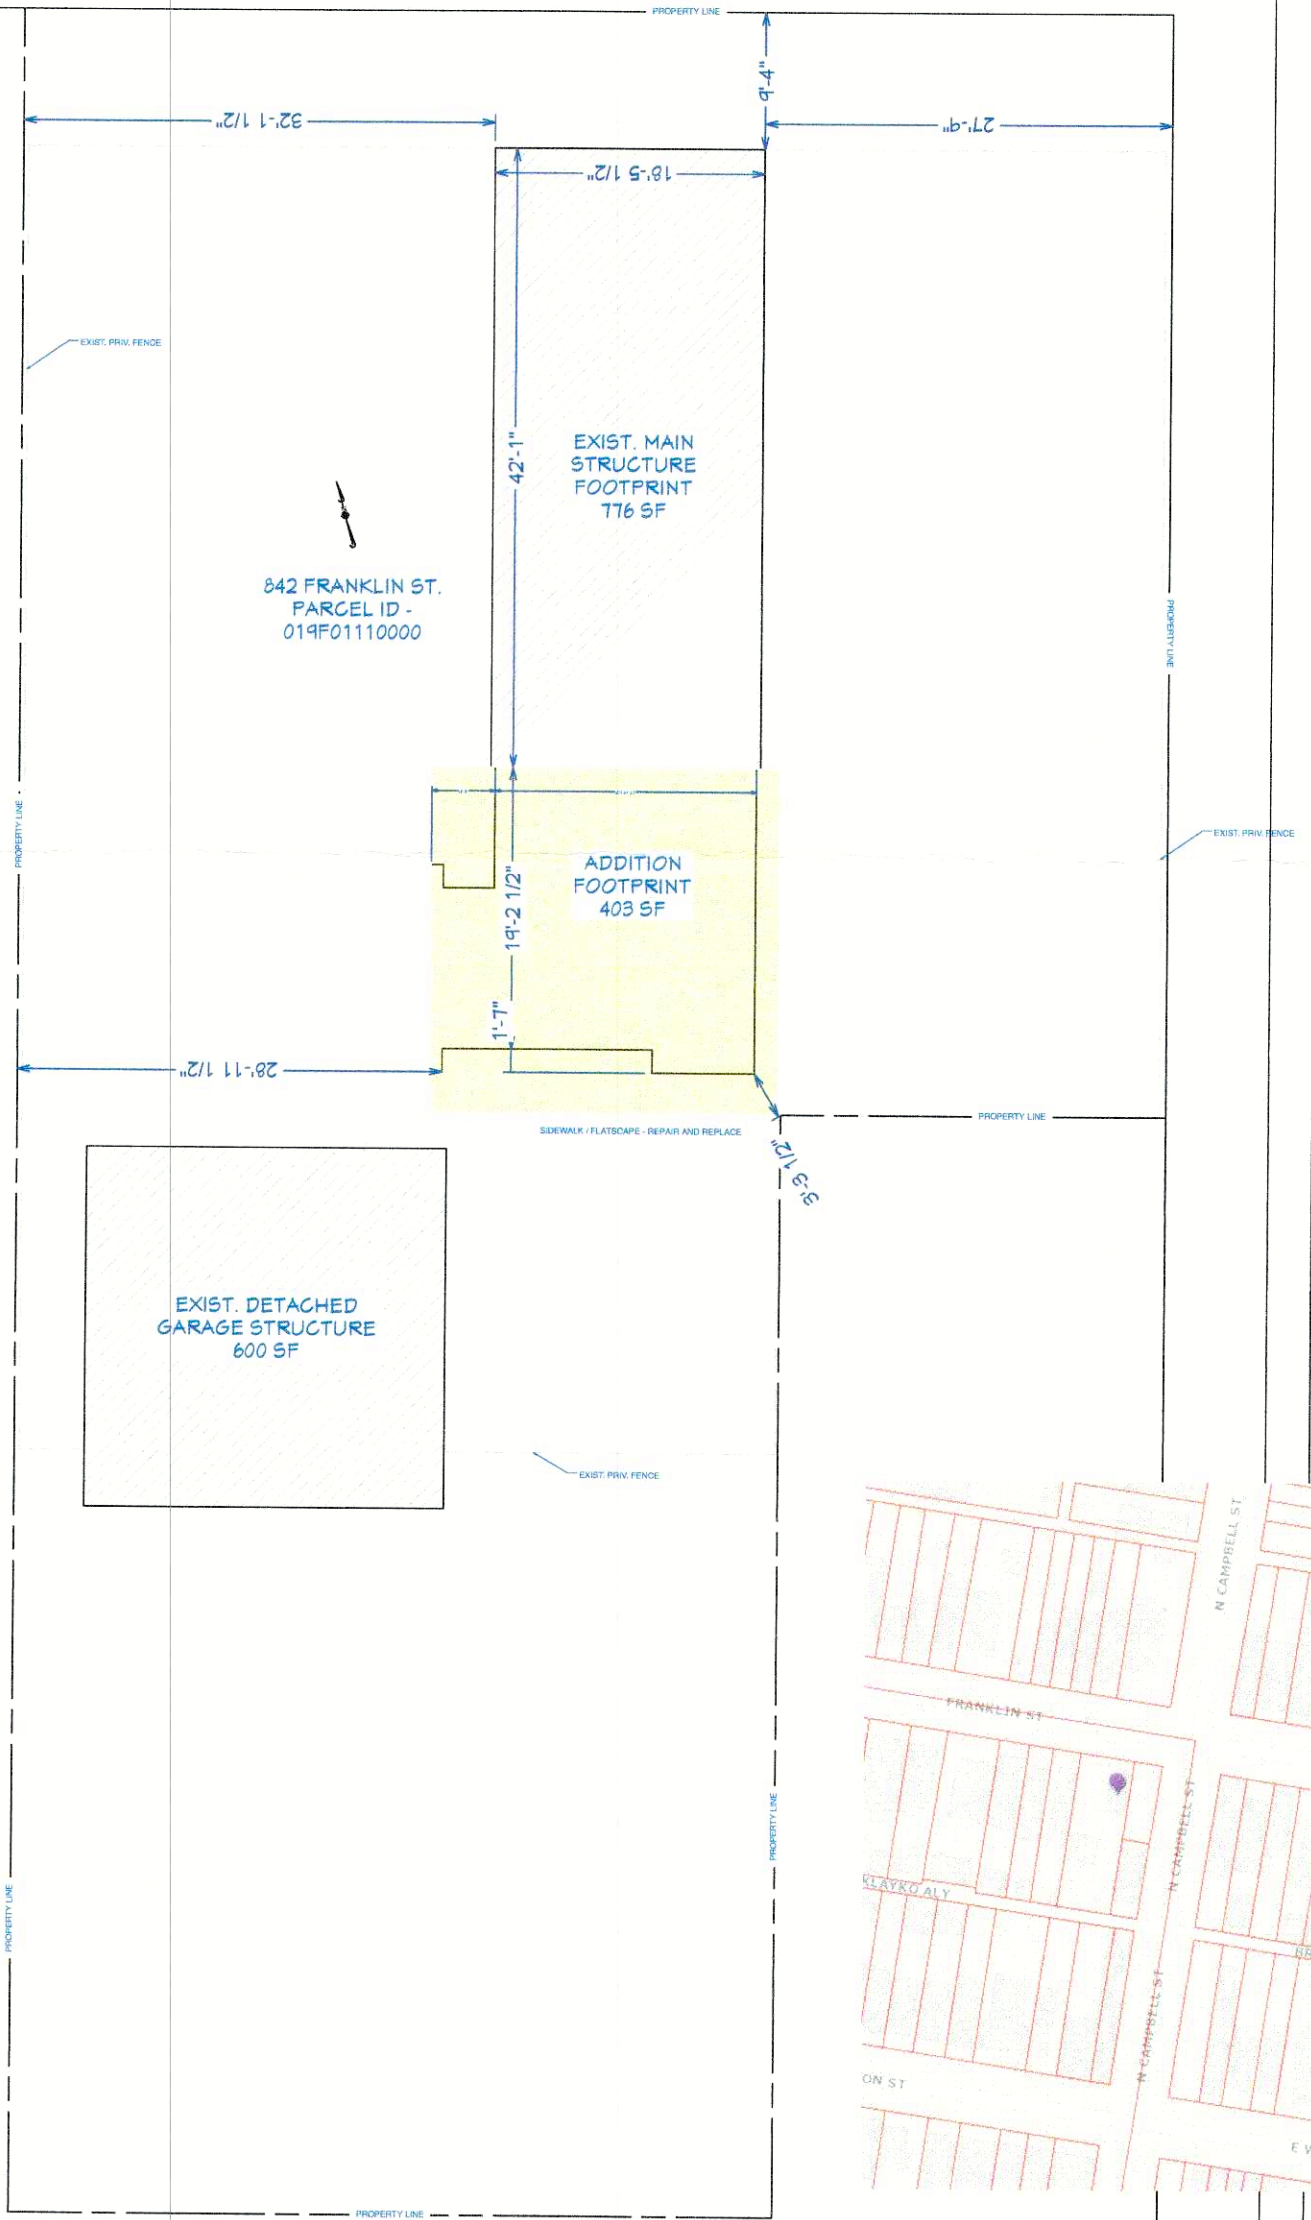

SCALE: 1:150

FRANKLIN STREET

N. CAMPBELL STREET

