

RECEIVED

MAR 11 2019
PLANNING &
DESIGN SERVICES

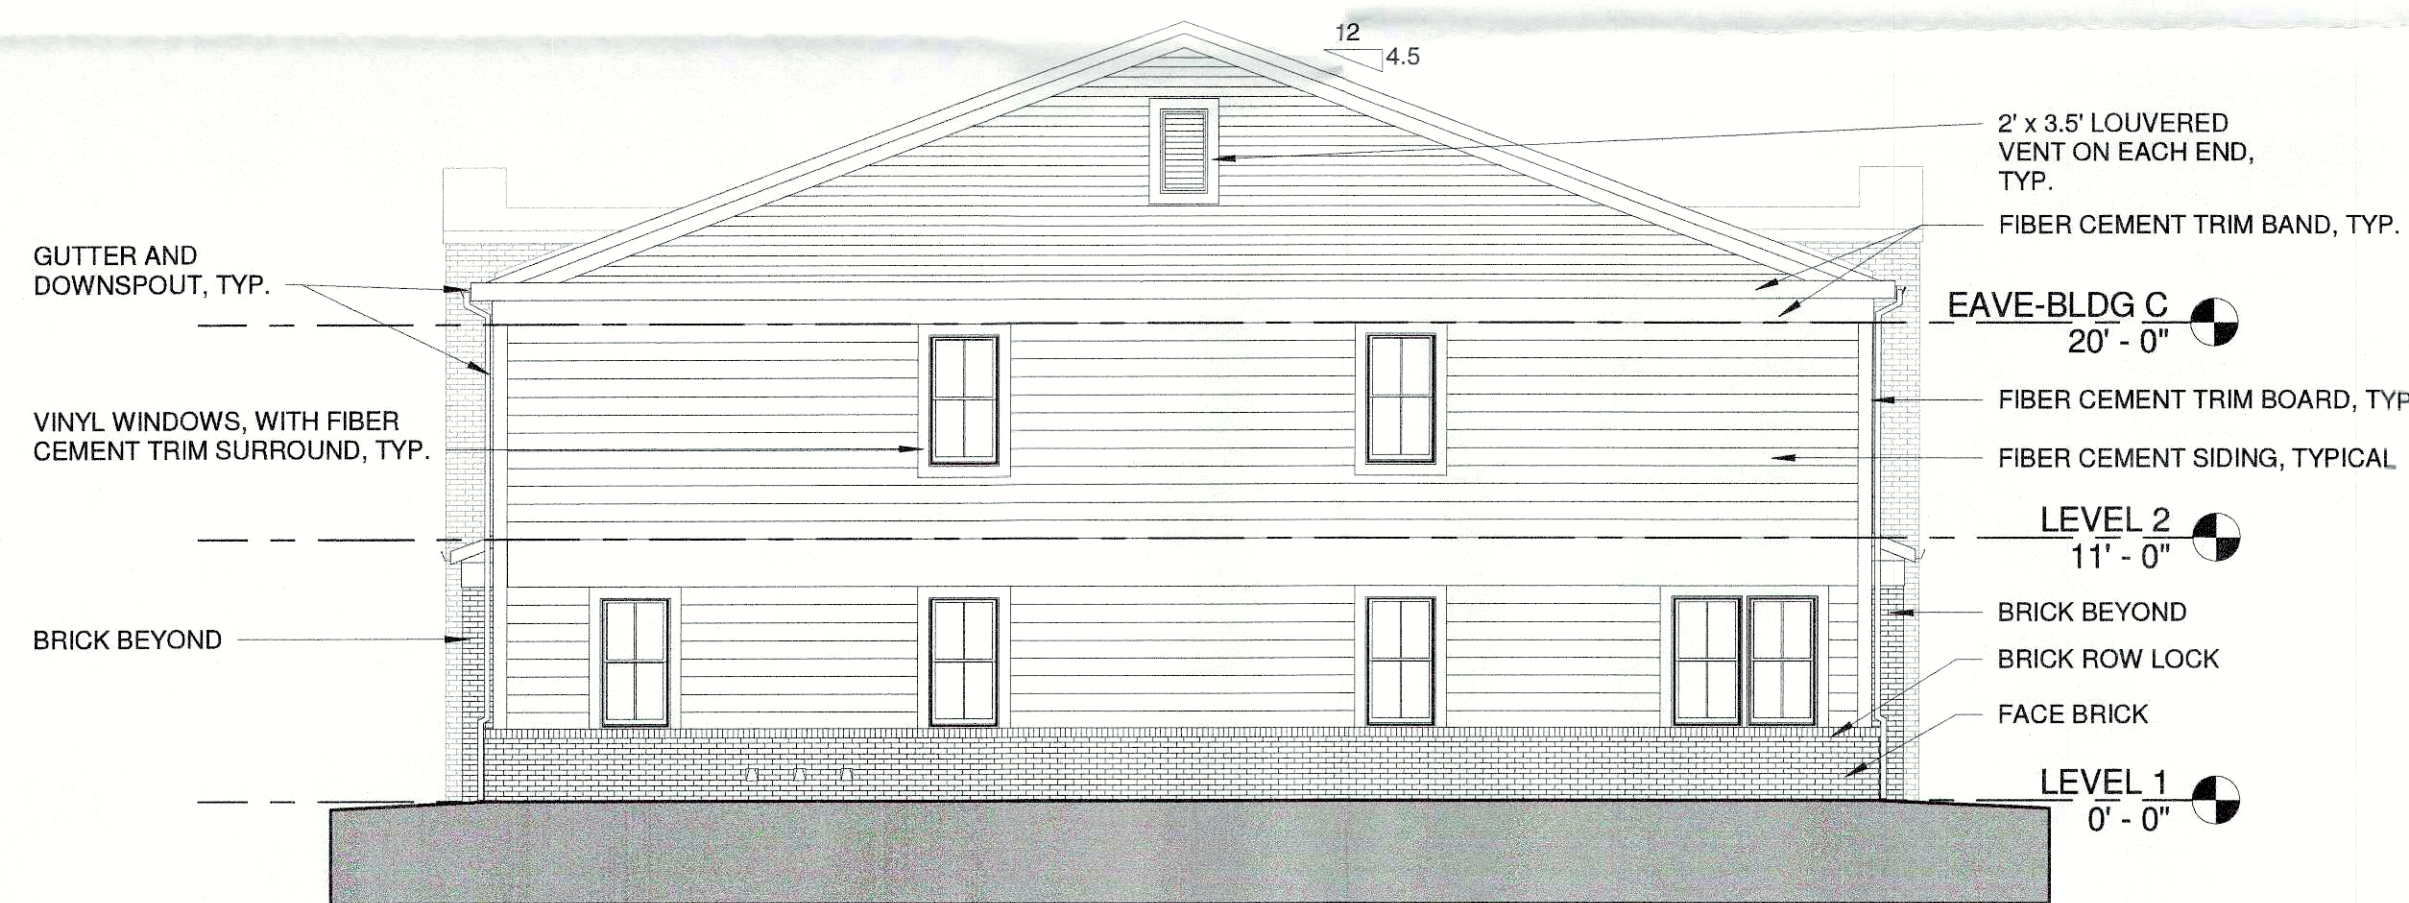
RIGHT ELEVATION BUILDING "C"

1/8" = 1'-0"

4
A402

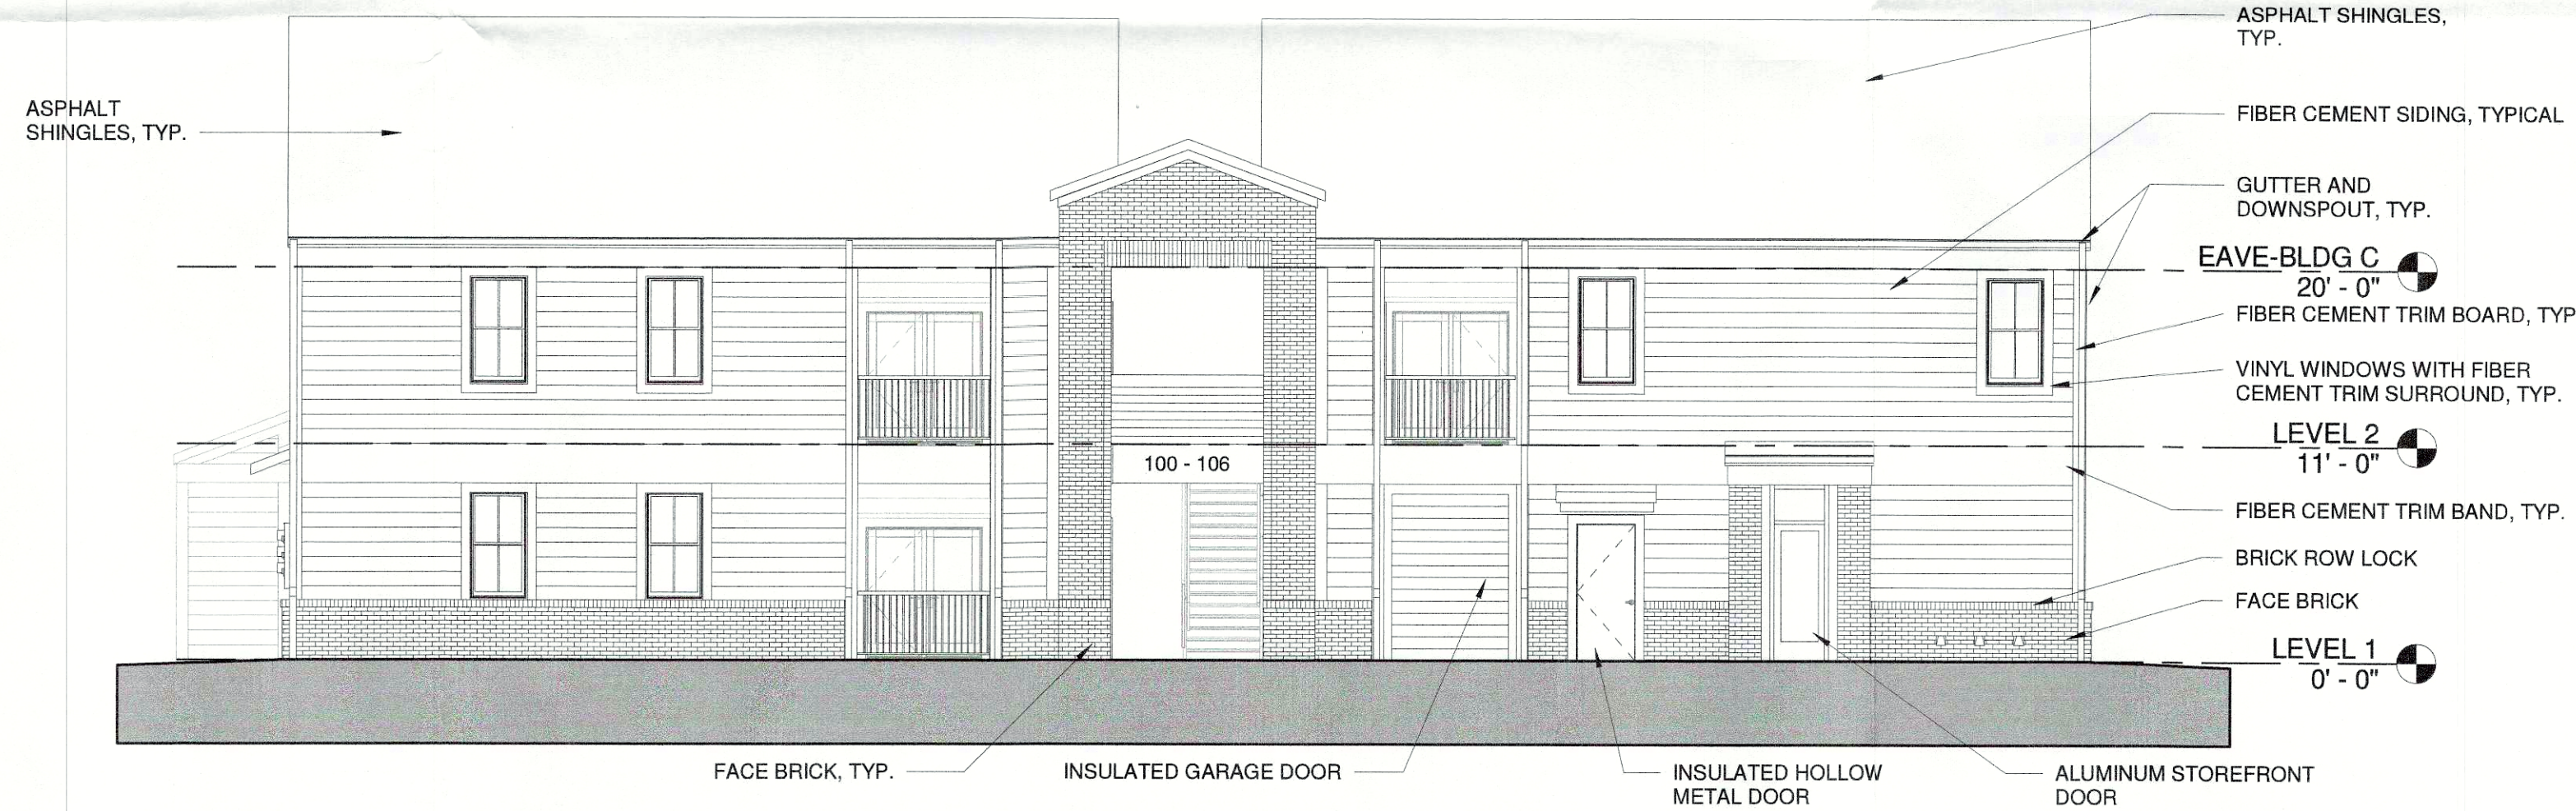
FRONT ELEVATION BUILDING "C"

1/8" = 1'-0"

2
A402

LEFT ELEVATION BUILDING "C"

1/8" = 1'-0"

1
A402

REAR ELEVATION BUILDING "C"

1/8" = 1'-0"

3
A402