

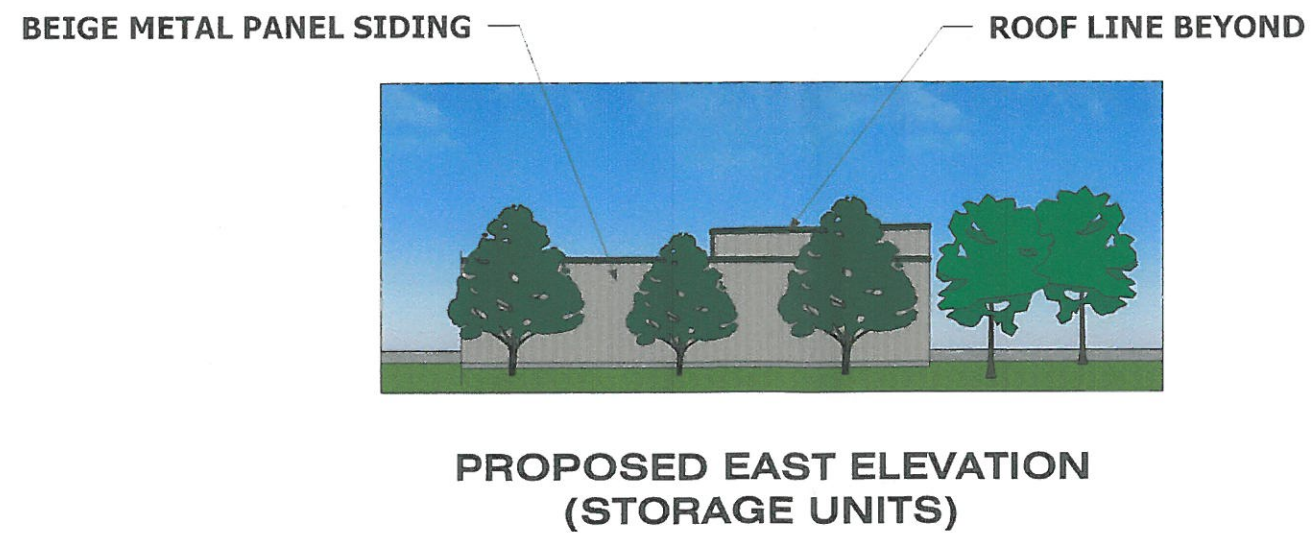


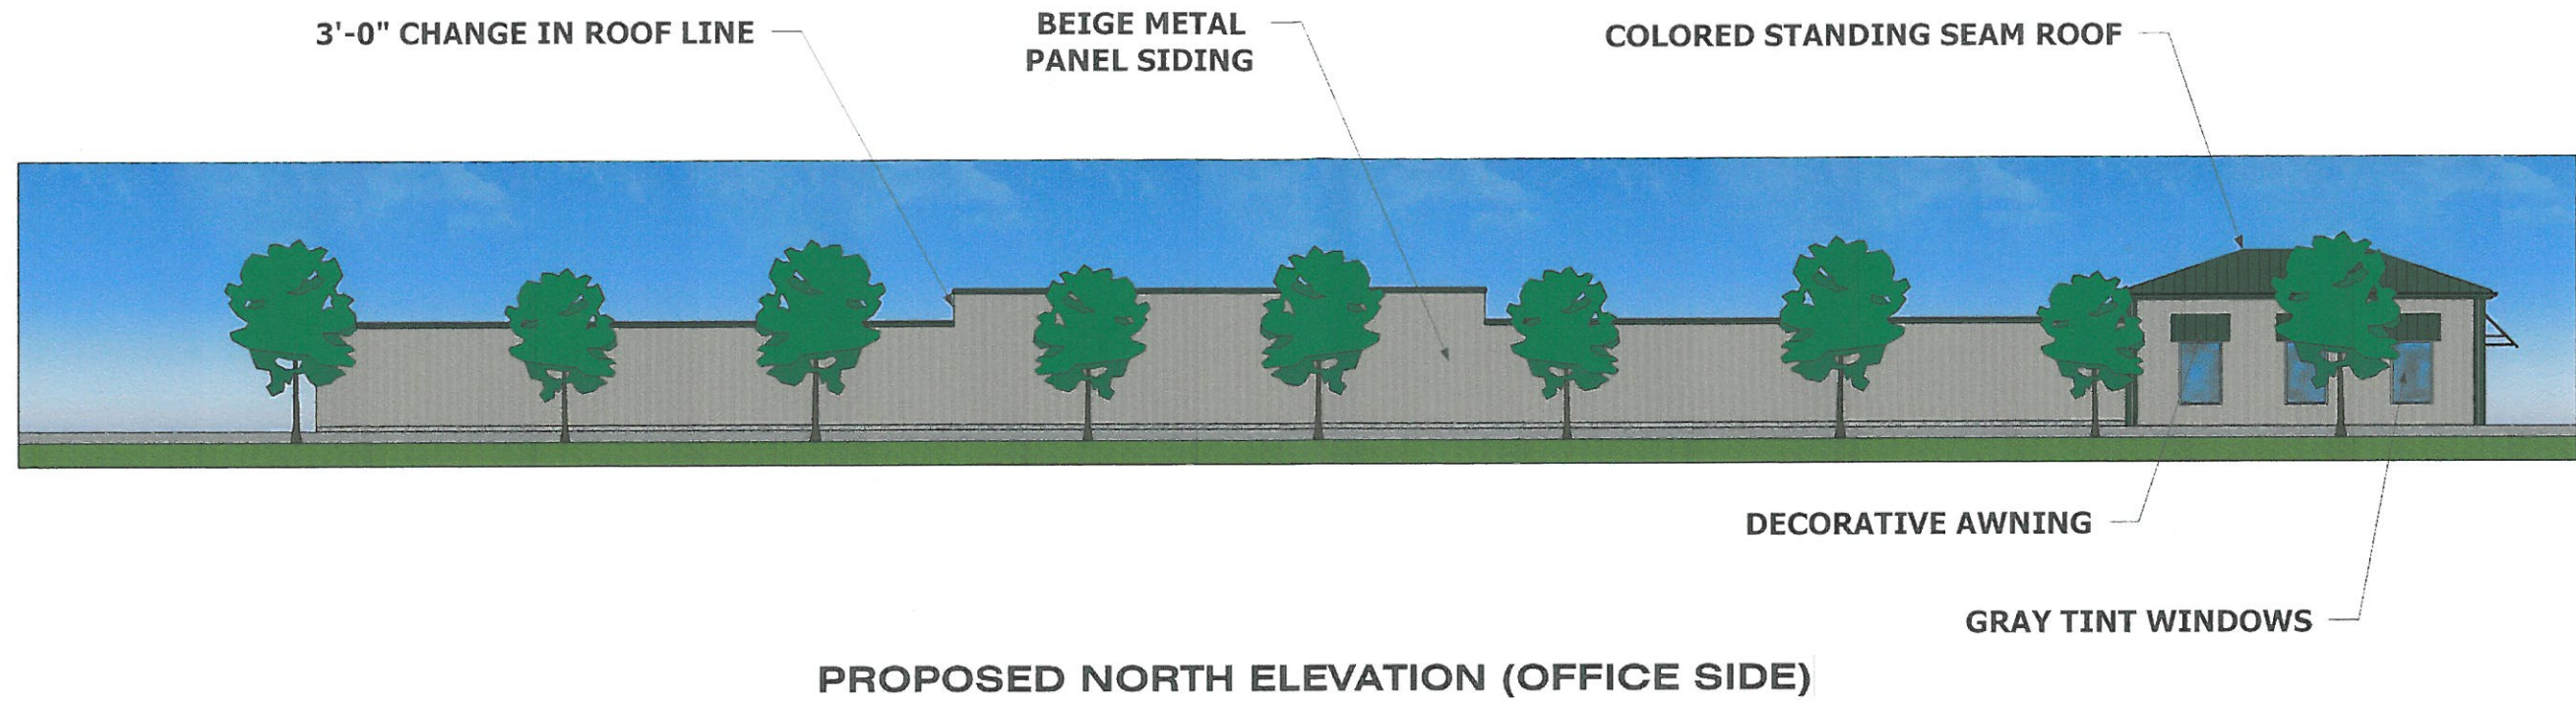


RECEIVED
JUL 13 2015
PLANNING &
DESIGN SERVICES

15 DECEMBER 2015

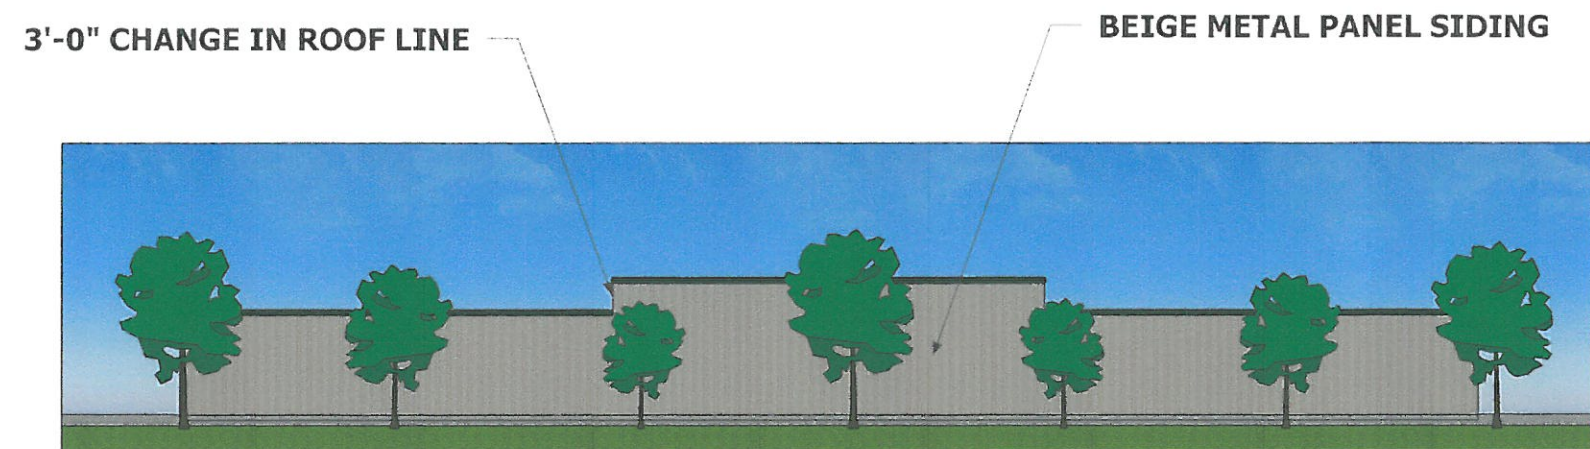

PROPOSED NORTH ELEVATION (STORAGE UNITS)

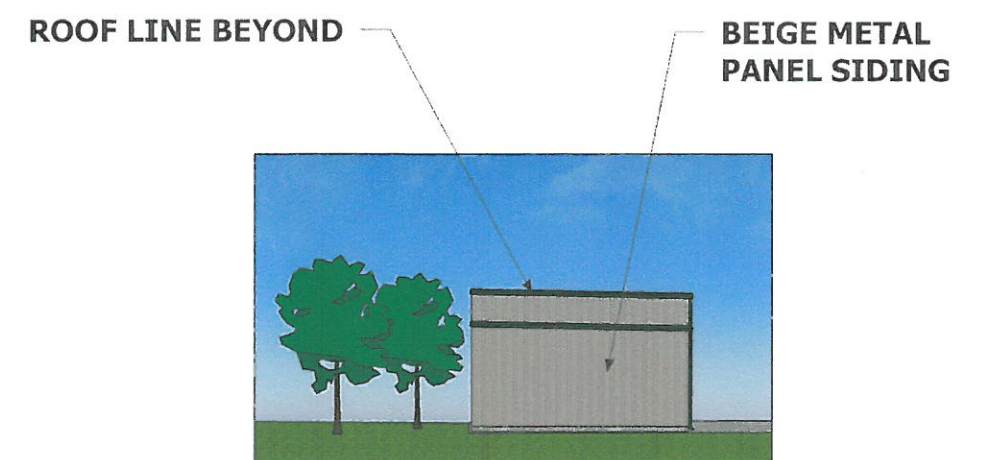

PROPOSED WEST ELEVATION (STORAGE UNITS)

RECEIVED
JUL 13 2015
PLANNING &
DESIGN SERVICES

15DENRAN/070

BEIGE METAL PANEL SIDING

COLORLED STANDING SEAM ROOF



DECORATIVE AWNING

GRAY TINT WINDOWS

PROPOSED WEST ELEVATION (OFFICE ENTRANCE)

RECEIVED
JUL 13 2015
PLANNING &
DESIGN SERVICES

KEYES ARCHITECTS & ASSOCIATES
3005 TAYLOR BOULEVARD
LOUISVILLE, KENTUCKY 40206
PHONE: 502-638-5113

1502111070