




Proposed
Front Elevation
1/4" = 1'-0"

Option: - Add Battens to
vertical siding @
front porch wall ??

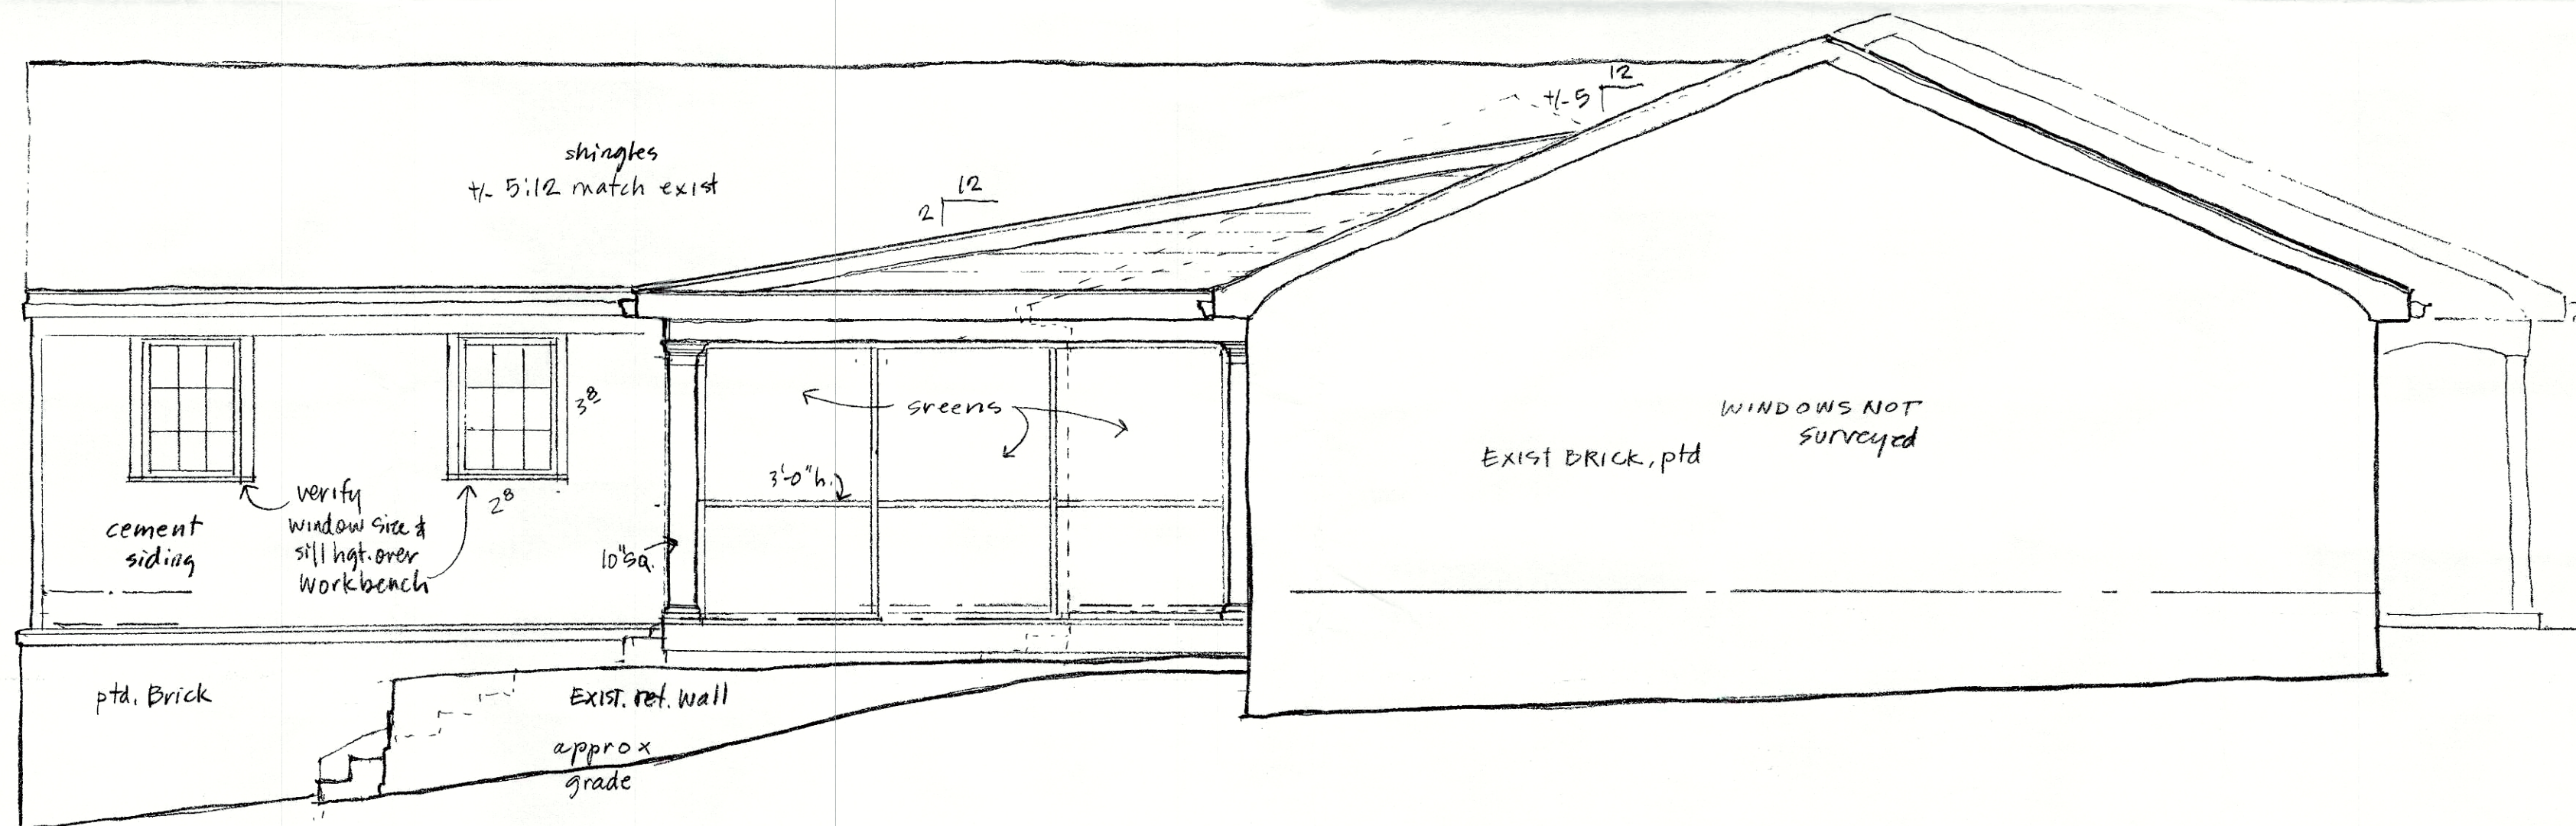

Side Elevation
1/4" = 1'-0"

RECEIVED
FEB 27 2019
PLANNING &
DESIGN SERVICES

4314 Old Springdale Rd.

12.10.18
revised 1.21.19
revised 2.26.19
3 of 4

79 VARIANCE 1010