

RECEIVED
MAR 12 2019
PLANNING &
DESIGN SERVICES

19C0A1067

NEW 1 1/2 STORY
BUILDING


NEW STAIRS & DECK

NEW COURTYARD

NEW PAINTED CMU
BUILDING

DUMPSTERS

PARKING

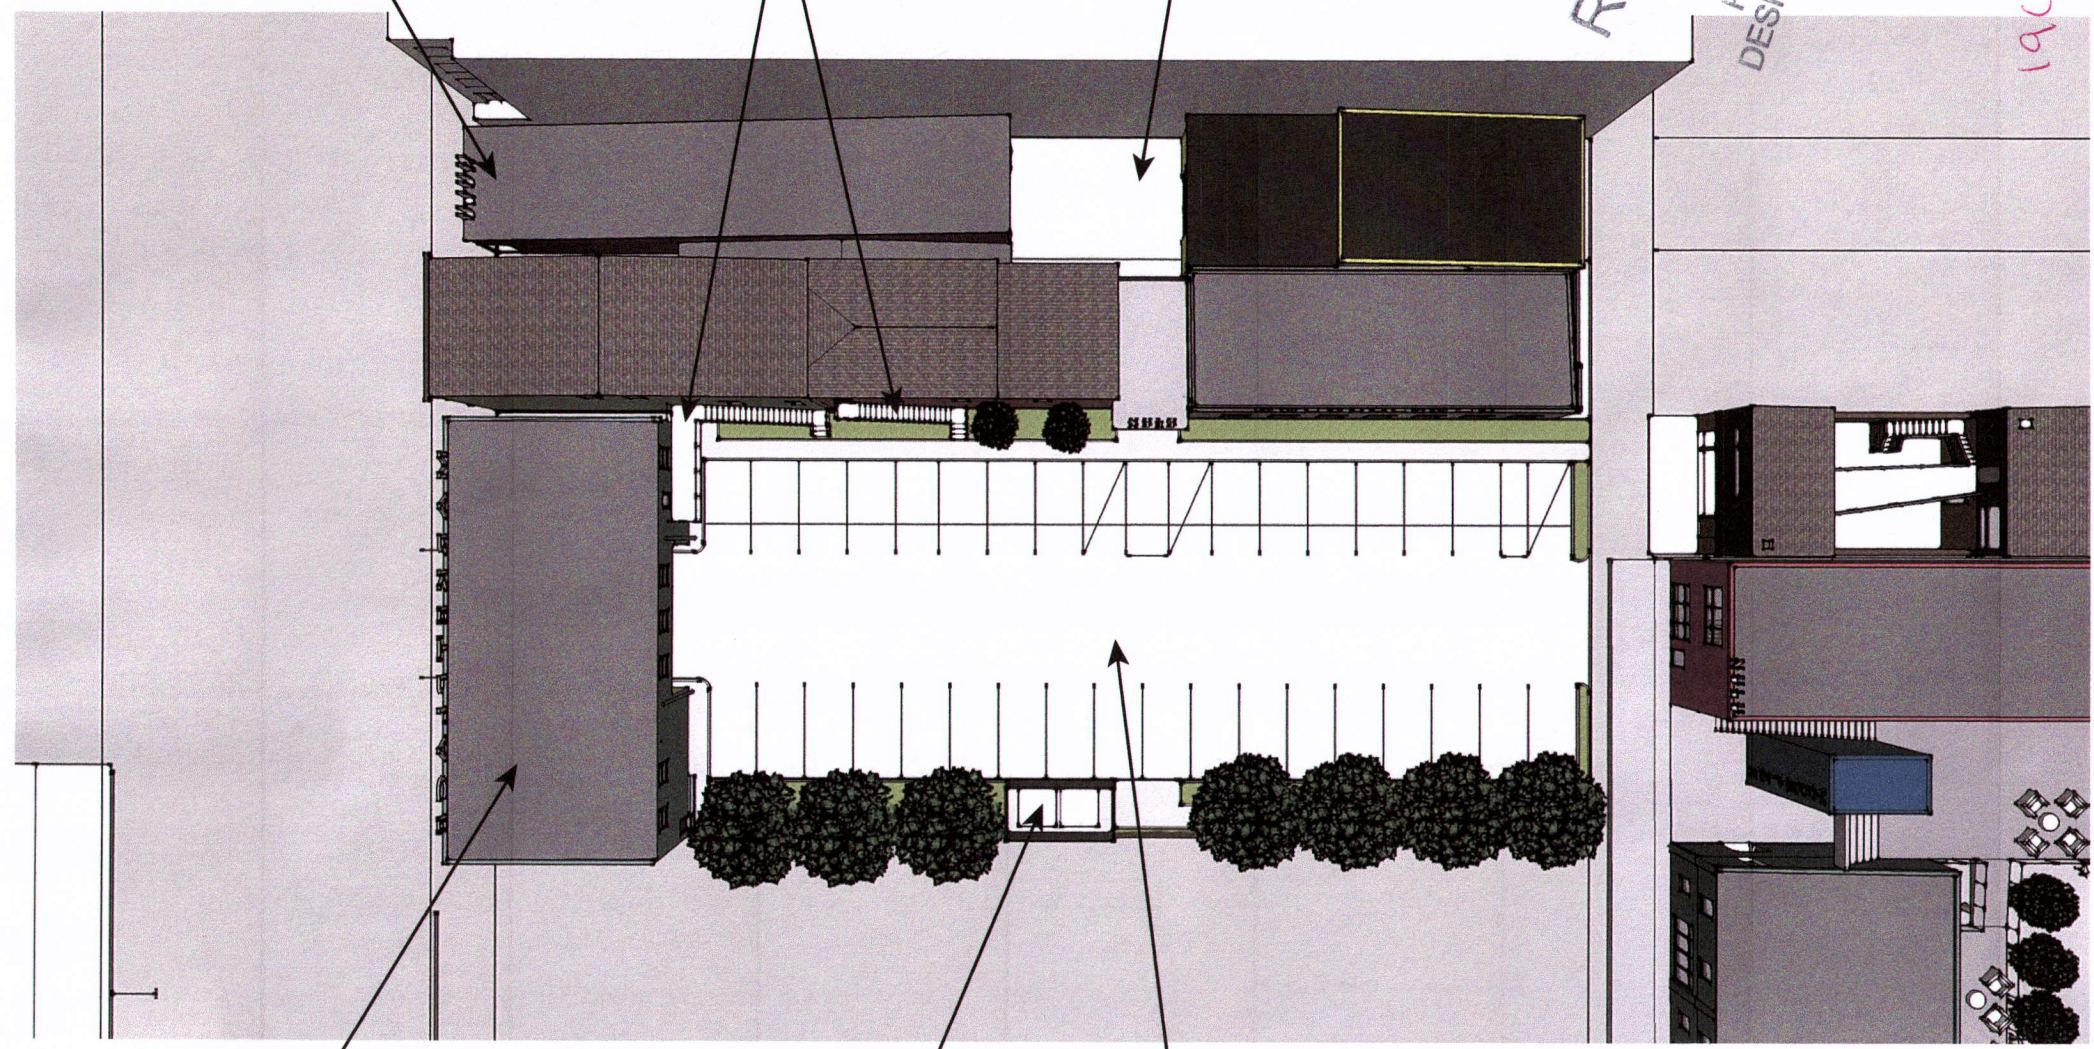

NEW SIGNAGE

ADD WINDOWS

NEW SIGNAGE

METAL PANELS

RECEIVED
MAR 12 2019
PLANNING &
DESIGN SERVICES

19COA1067

NULU

MARKETPLACE

NEW 1 1/2 STORY
BUILDING W/ METAL
SIDING

NEW PAINTED CMU
BUILDING

