



ELEVATIONS

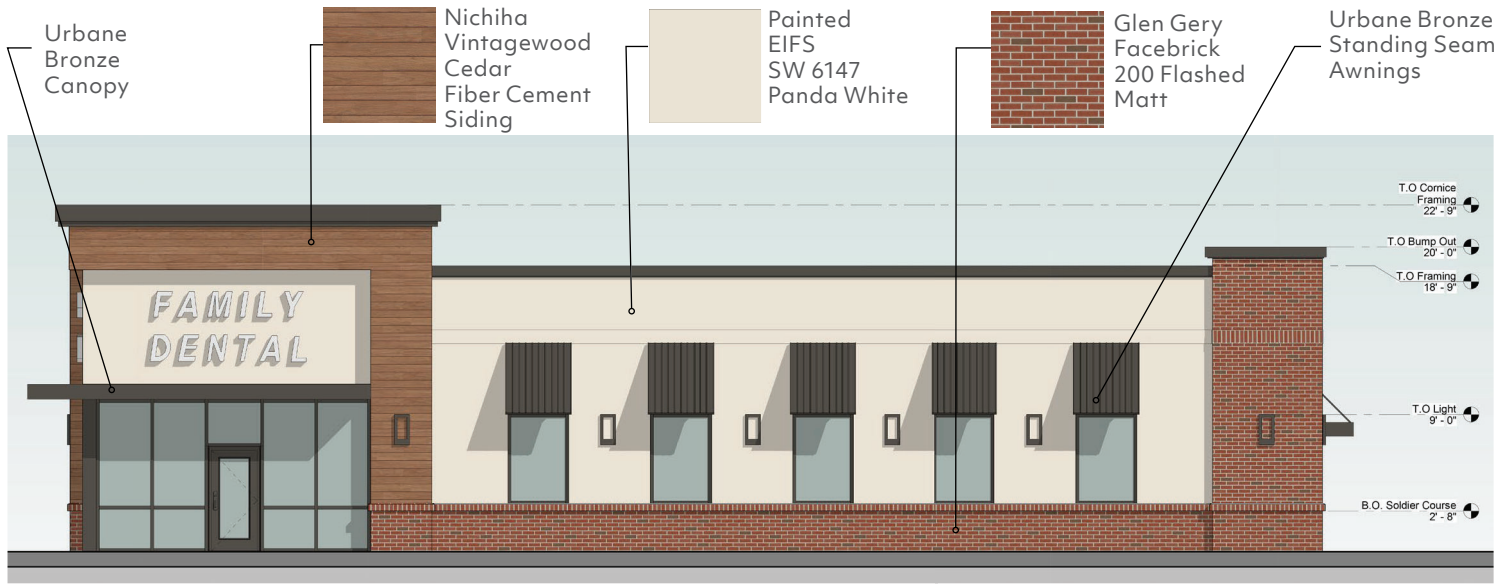

EAST ELEVATION

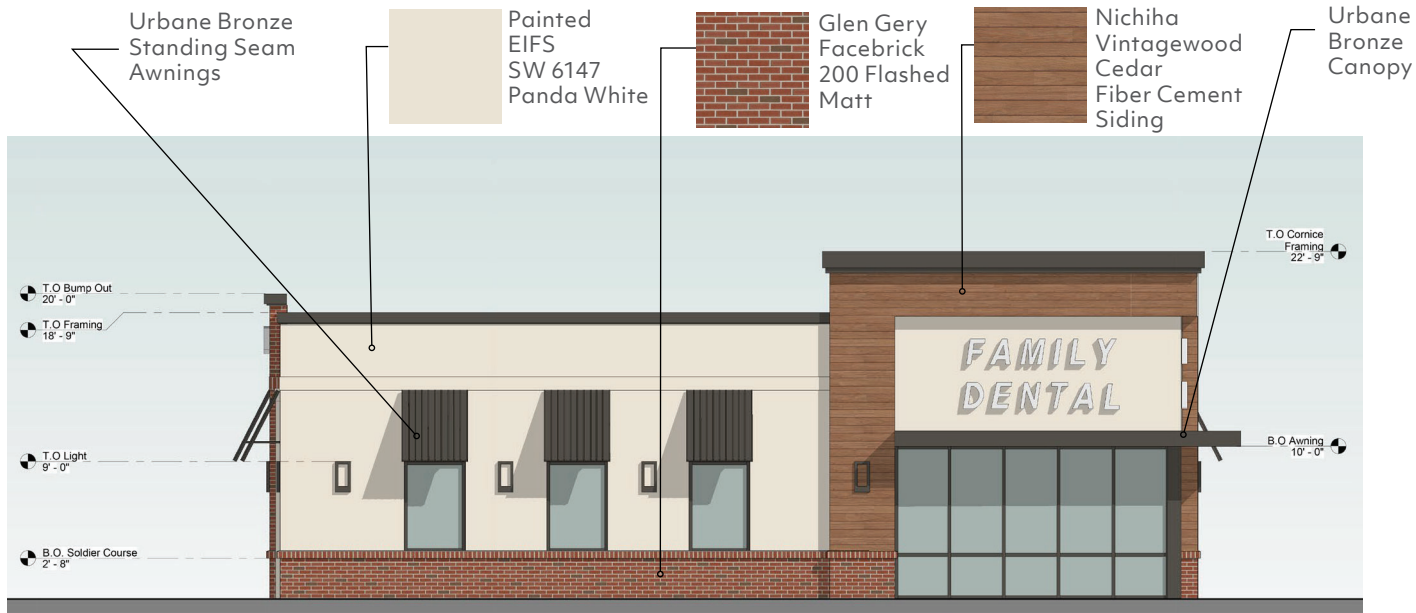

SOUTH ELEVATION

Received Mar. 06, 2023


Planning & Design

22-DDP-0133

ELEVATIONS



WEST ELEVATION

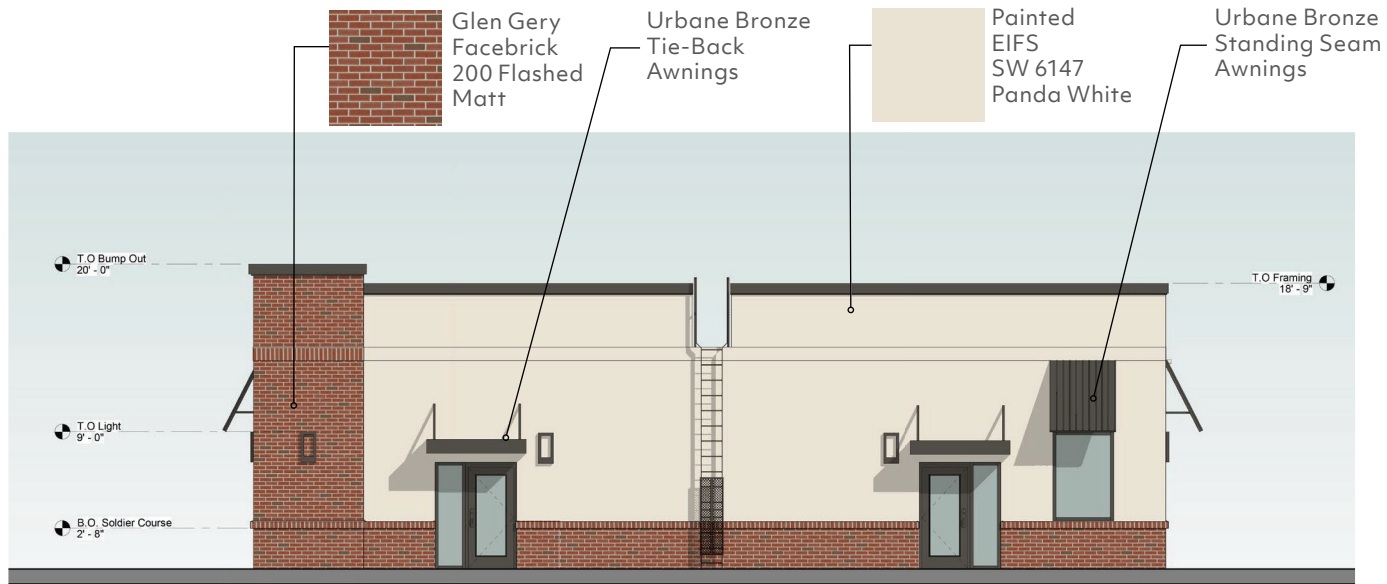

NORTH ELEVATION

Received Mar. 06, 2023

Planning & Design

22-DDP-0133