



1 BUILDING ELEVATION
1/8" = 1'-0"

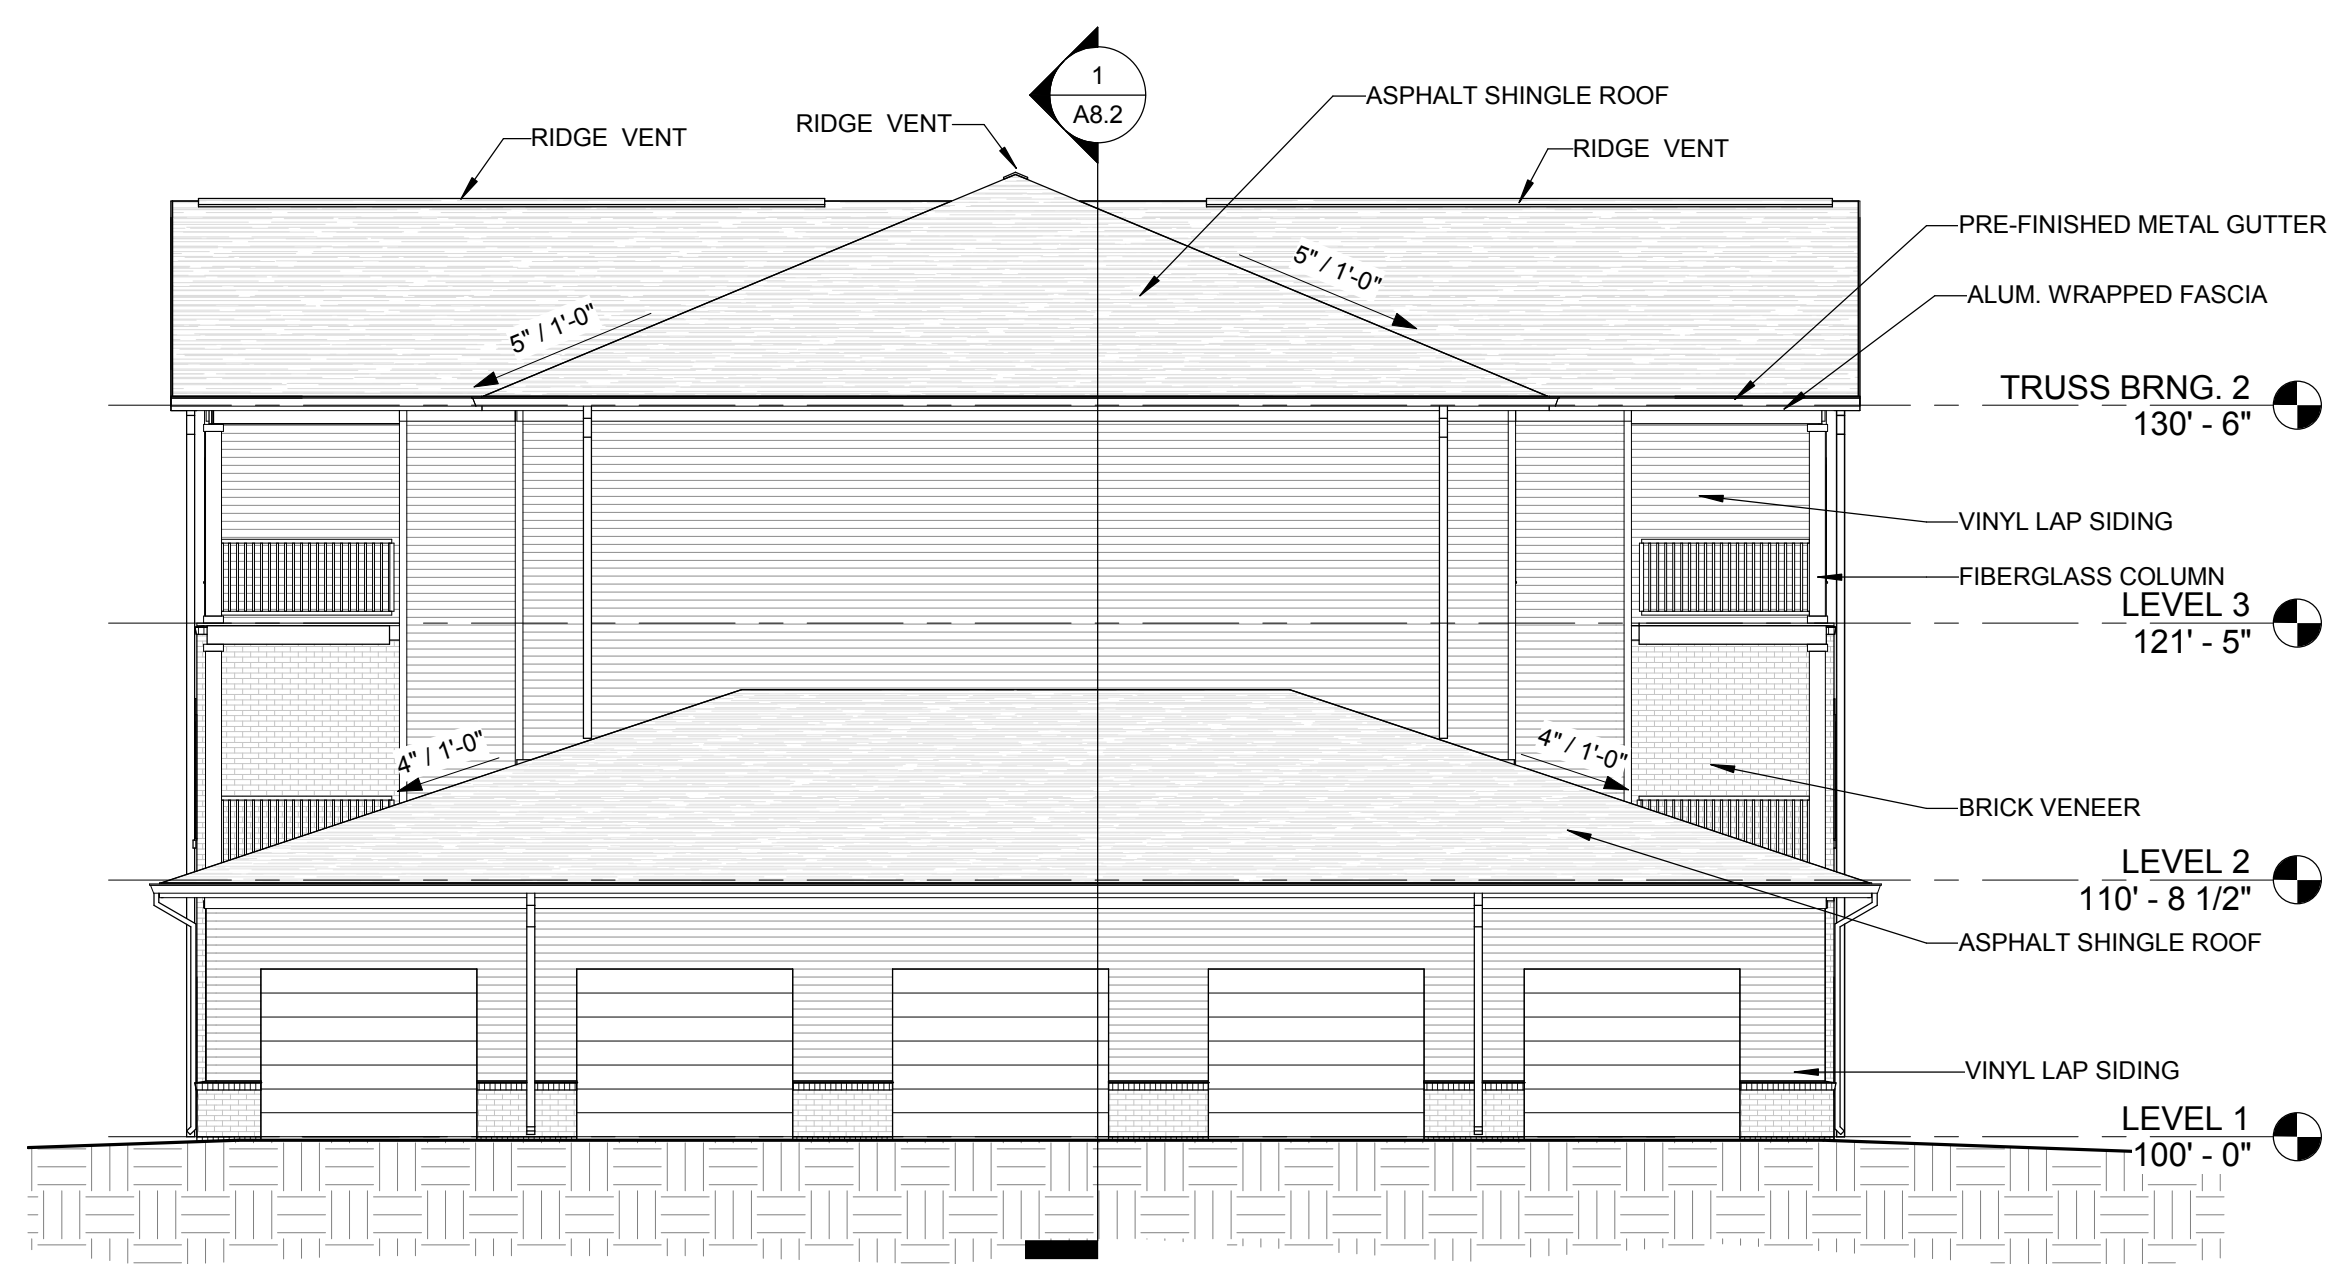


3 BUILDING ELEVATION
1/8" = 1'-0"

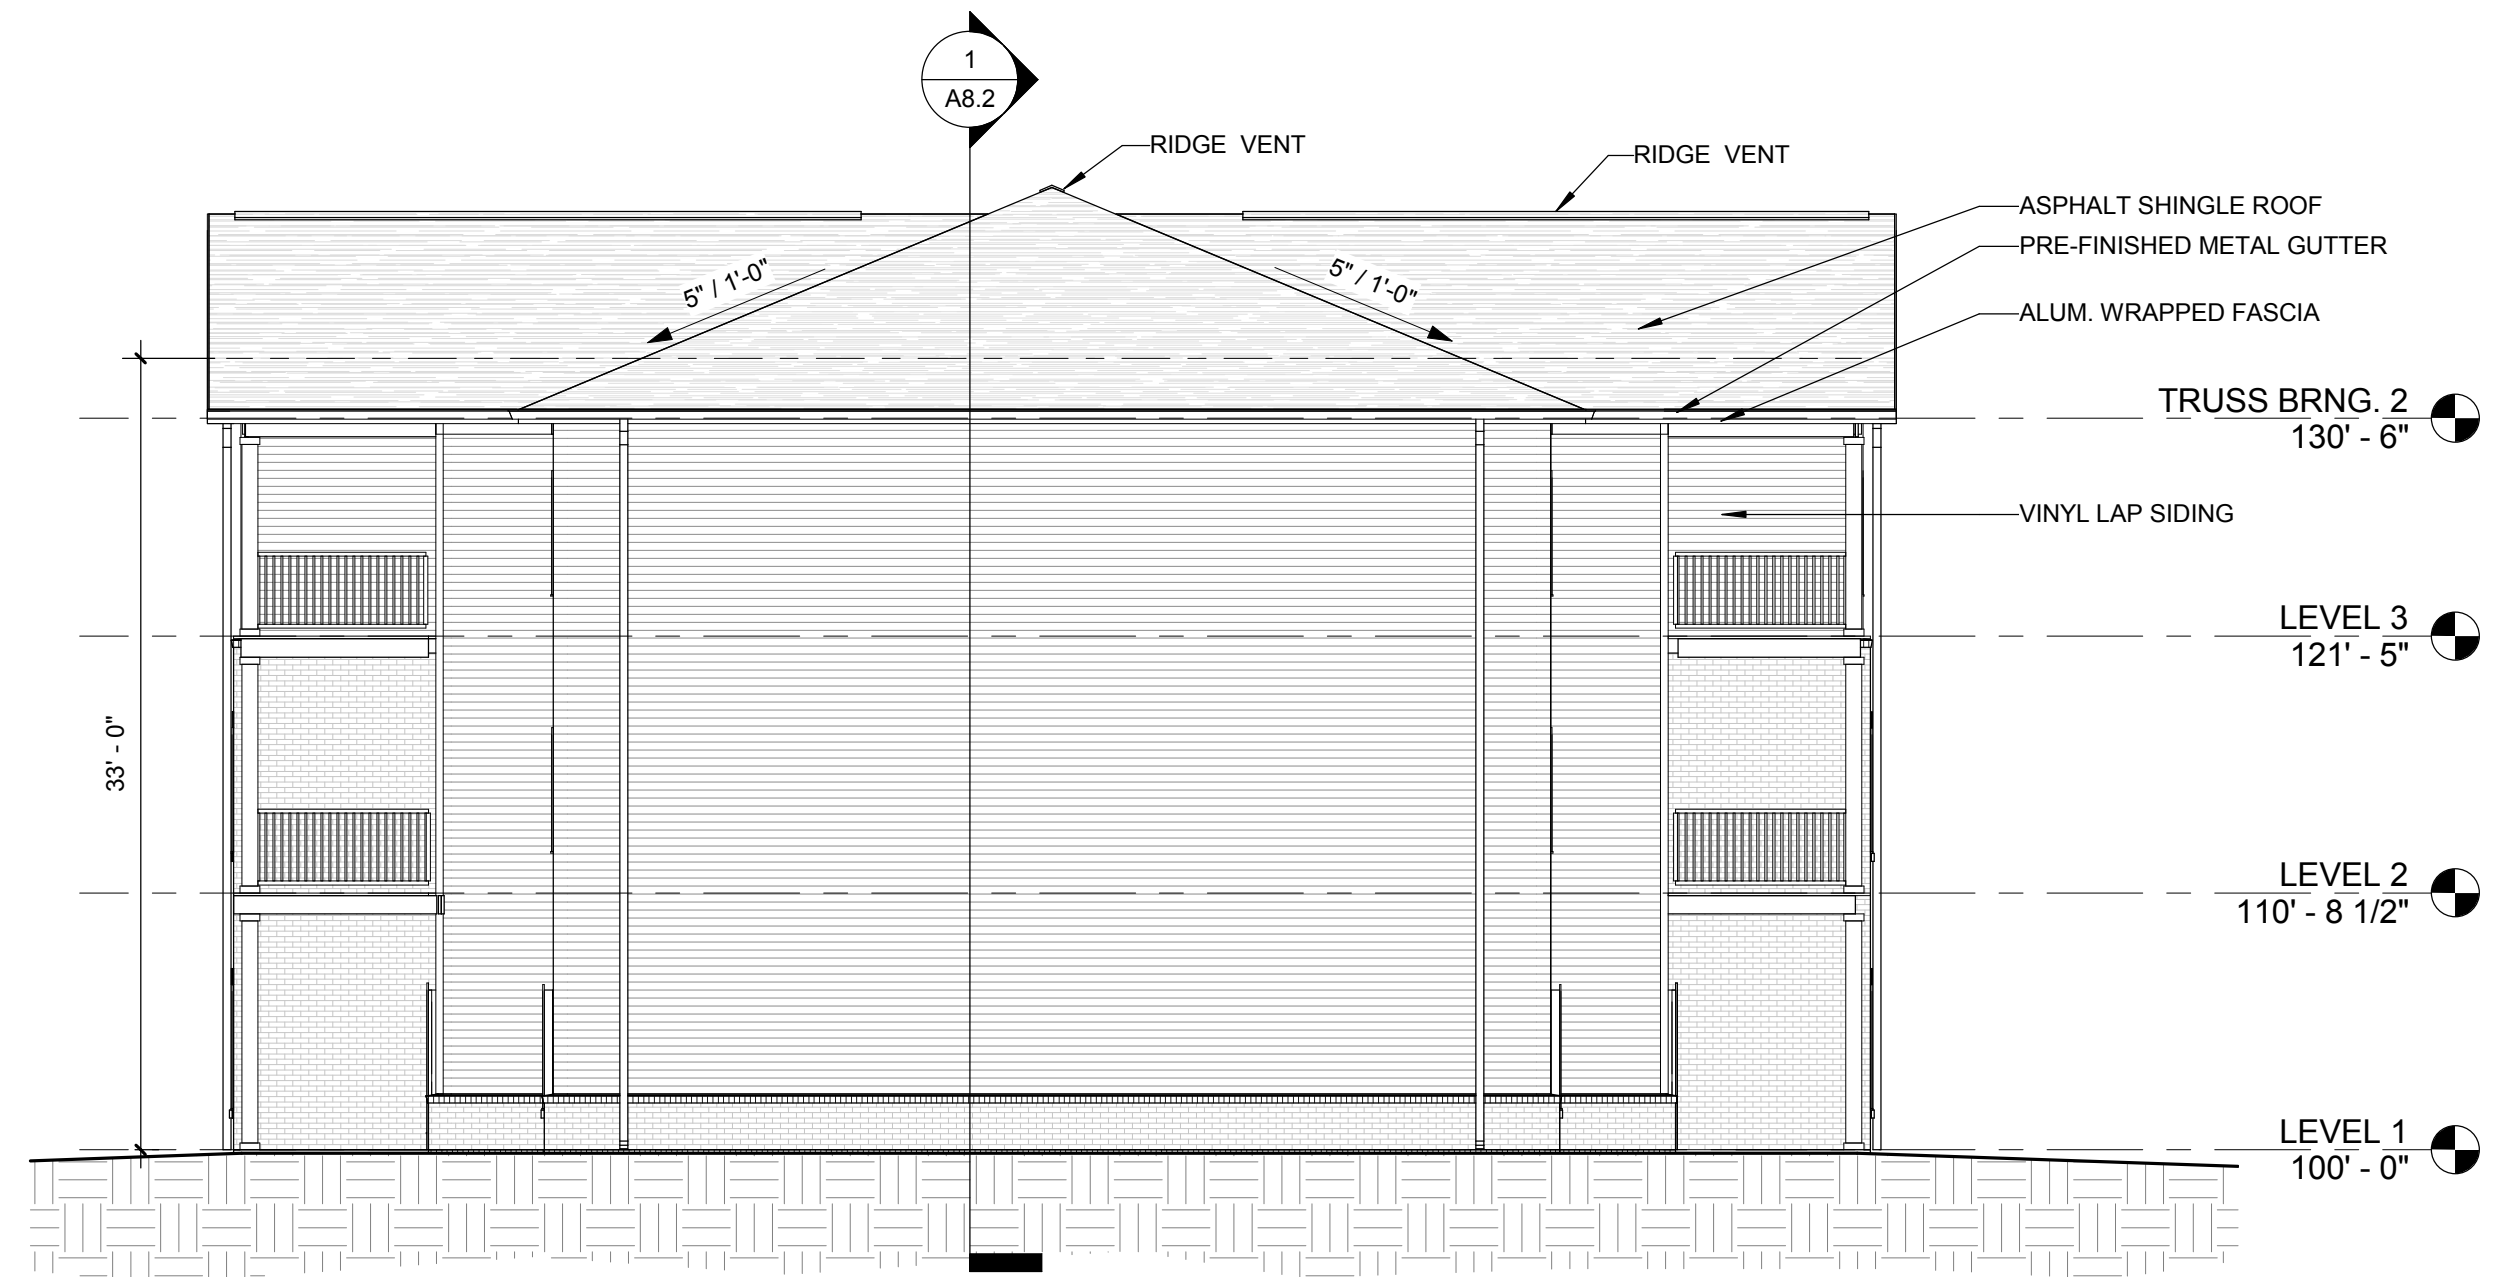

2 BUILDING ELEVATION
1/8" = 1'-0"



4 BUILDING ELEVATION
1/8" = 1'-0"

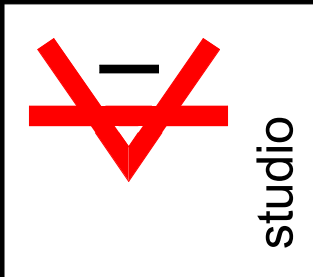

studio

studio kremer architects

3258 Ruckriegel Parkway, Louisville, KY 40299
TEL: 502-499-1100 FAX: 499-1101



HIGH GATES
119 GLEN PARK AVE.
TORONTO, ONT M6B 2C6
CANADA



CONSTRUCTION DOCUMENTS
BUILDINGS #4, 6 & 7 ELEVATIONS

THE WILLARD AT PRESTON
CROSSING APARTMENTS
LOUISVILLE - KENTUCKY

DATE: 6/3/2016
DRAWN BY: BVD
CHECKED BY: SEK
REVISIONS:

2015-48

BLDG #4 & 7

A4.5

CONSTRUCTION DOCUMENTS