


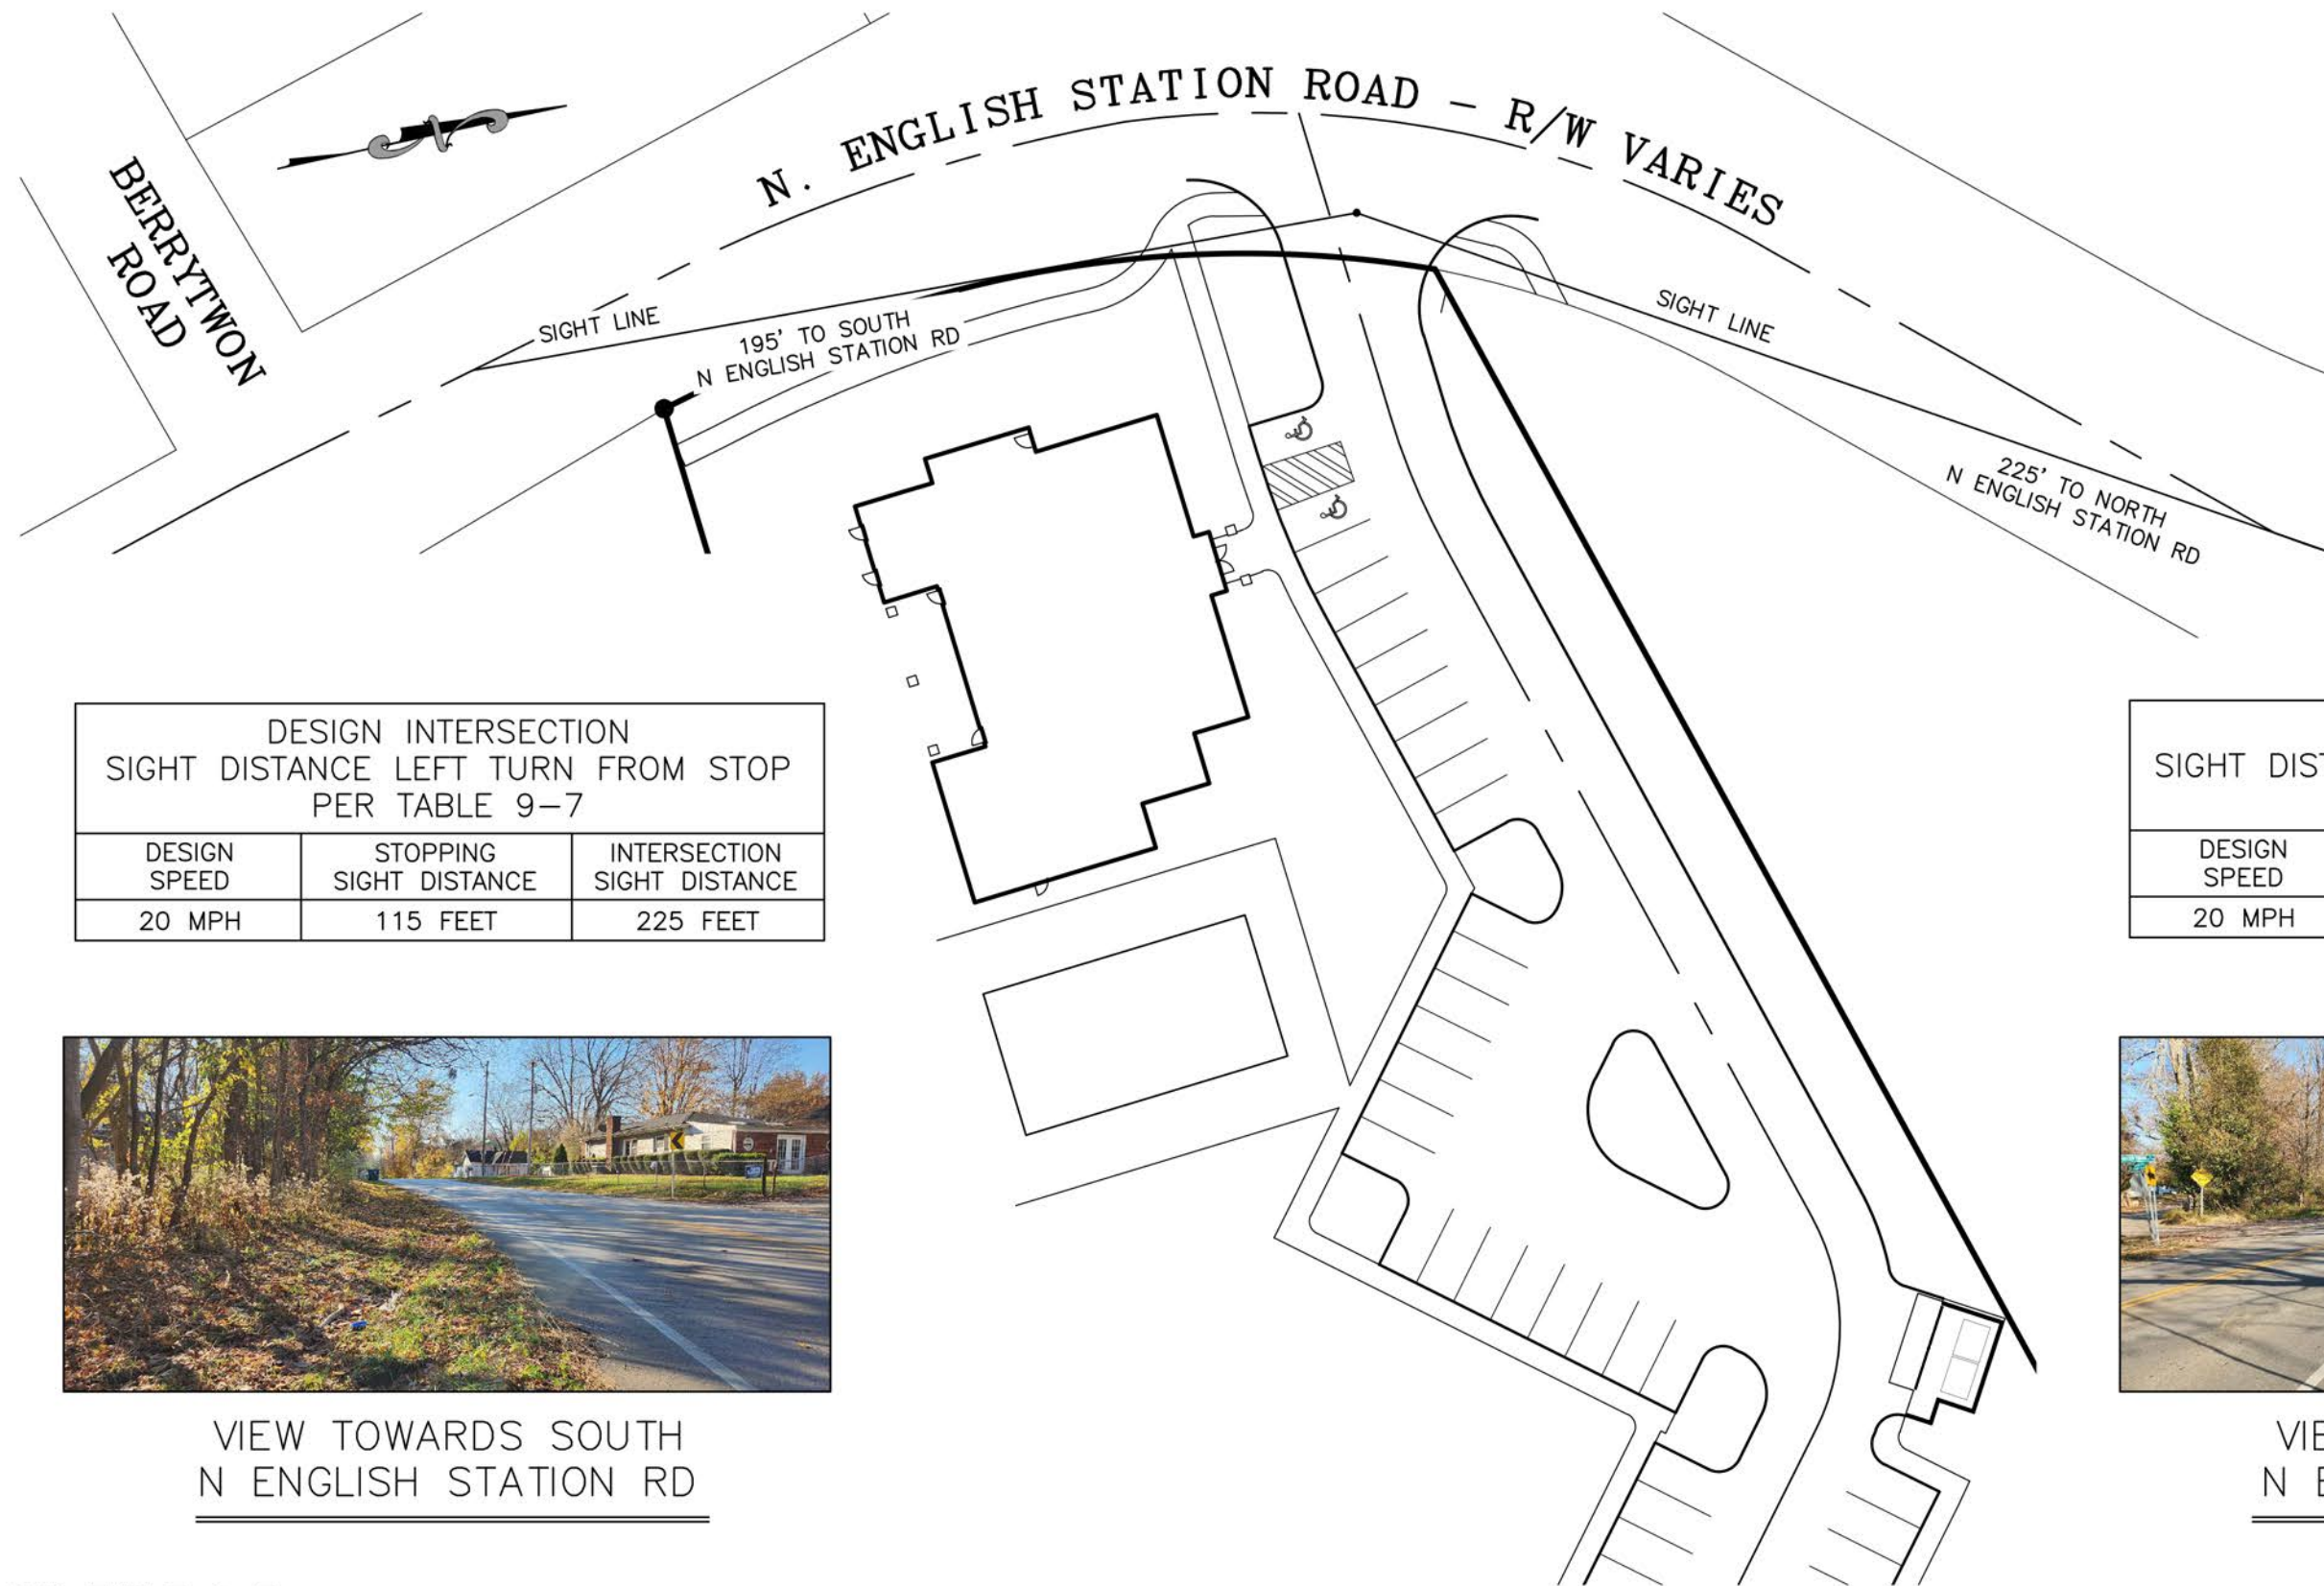

| DESIGN INTERSECTION<br>SIGHT DISTANCE LEFT TURN FROM STOP<br>PER TABLE 9-7 |                            |                                |
|----------------------------------------------------------------------------|----------------------------|--------------------------------|
| DESIGN<br>SPEED                                                            | STOPPING<br>SIGHT DISTANCE | INTERSECTION<br>SIGHT DISTANCE |
| 20 MPH                                                                     | 115 FEET                   | 225 FEET                       |

| DESIGN INTERSECTION<br>SIGHT DISTANCE RIGHT TURN FROM STOP<br>PER TABLE 9-9 |                            |                                |
|-----------------------------------------------------------------------------|----------------------------|--------------------------------|
| DESIGN<br>SPEED                                                             | STOPPING<br>SIGHT DISTANCE | INTERSECTION<br>SIGHT DISTANCE |
| 20 MPH                                                                      | 115                        | 195 FEET                       |




VIEW TOWARDS SOUTH  
N ENGLISH STATION RD



VIEW TOWARDS NORTH  
N ENGLISH STATION RD

PER TABLE 9-5,  
APPROACH GRADE  
CHANGE NORTH OF  
INTERSECTION  
DETERMINED TO  
RESULT IN ADJUSTMENT  
FACTOR OF 1.0

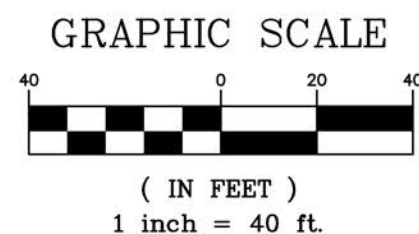

# SIGHT DISTANCE EXHIBIT

## 1615 N ENGLISH STATION ROAD

**LD&D**  
 LAND DESIGN & DEVELOPMENT, INC.  
 ENGINEERING • LAND SURVEYING • PLANNING  
 503 WASHBURN AVENUE, SUITE 101  
 LOUISVILLE, KENTUCKY 40212  
 PHONE: (502)416-9974 FAX: (502)416-9975

JOB: 22012  
 DATE: 2/16/23