

RECEIVED

NOV 20 2017

PLANNING &
DESIGN SERVICES



RECEIVED

NOV 20 2017

PLANNING &
DESIGN SERVICES




6/9/2017 4:57:27 AM P:\2016\1616001\Drawings\Rev\1616001_1.dwg User:1616001 Hardtch, R17.m




SW ENTRY | 3
A3-0



3D VIEW | 2
A3-0

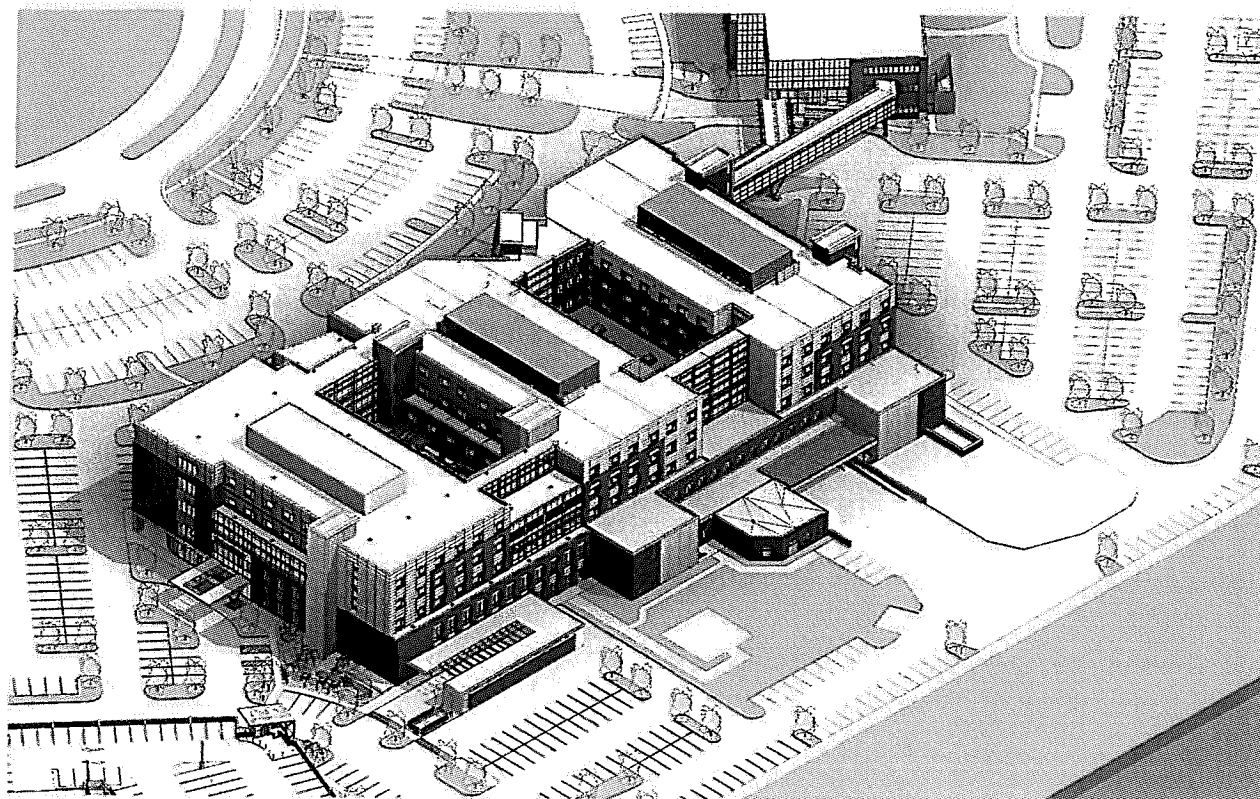

NE AERIAL | 4
A3-0

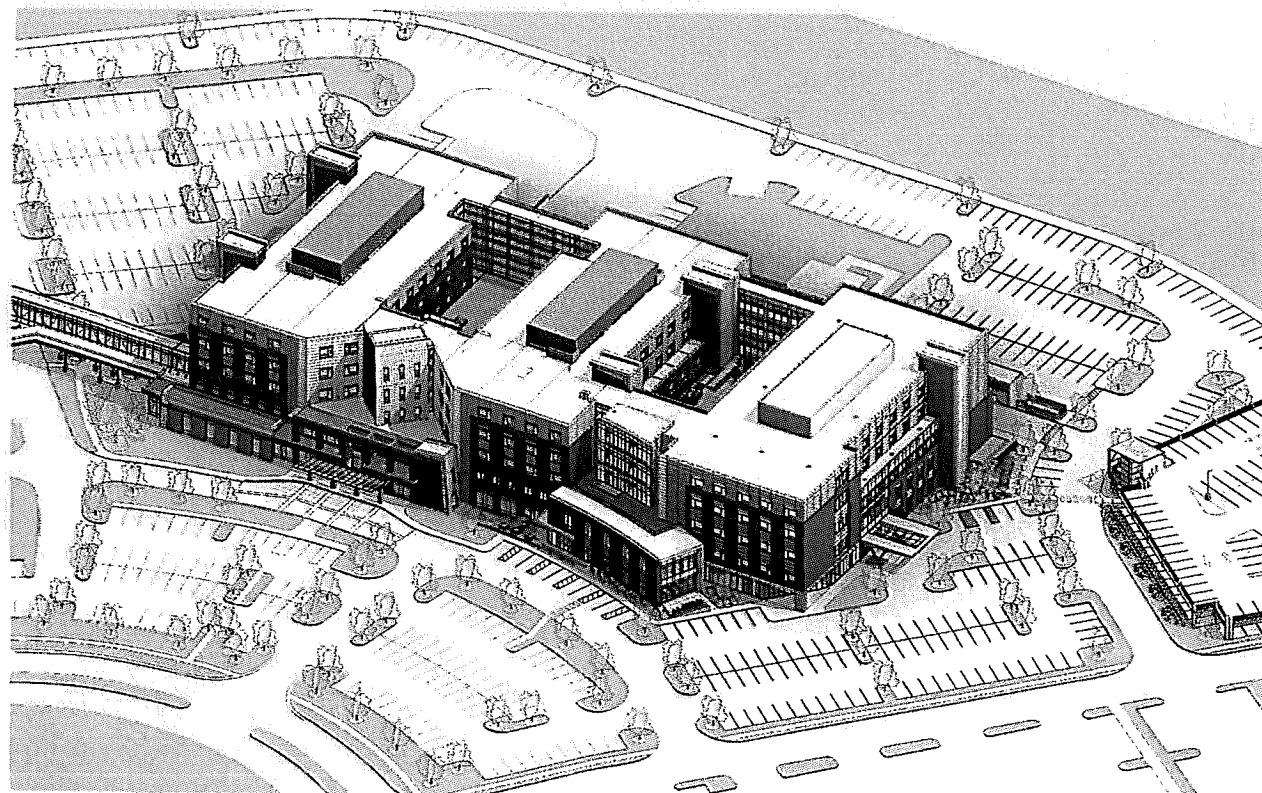

SE AERIAL | 1
A3-0

DS
DESIGNGROUP
ARCHITECT
1114 DECATUR ST., SUITE 200
LOUISVILLE, KY 40203
TEL: 502.451.1114
FAX: 502.451.1115

MECHANICAL/
ELECTRICAL ENGINEER



CENTRA MECHANICAL/ELECTRICAL ENGINEERING, INC.
1114 DECATUR ST., SUITE 200
LOUISVILLE, KY 40203
TEL: 502.451.1114
FAX: 502.451.1115

STRUCTURAL ENGINEER



S.E. ENGINEERING, INC.
1114 DECATUR ST., SUITE 200
LOUISVILLE, KY 40203
TEL: 502.451.1114
FAX: 502.451.1115

CIVIL ENGINEER

LD&D

Land Design & Development, Inc.

1114 DECATUR ST., SUITE 200
LOUISVILLE, KY 40203
TEL: 502.451.1114
FAX: 502.451.1115

GENERAL CONTRACTOR

Messer

We Are Building.

MESSEY CONSTRUCTION, INC.
1114 DECATUR ST., SUITE 200
LOUISVILLE, KY 40203
TEL: 502.451.1114
FAX: 502.451.1115

RECEIVED

NOV 20 2017

PLANNING &
DESIGN SERVICES

CLIENT

NORTON
HEALTHCARE

BROWNSBORO - NEW
BED TOWER


4950 Norton Healthcare
Blvd
Louisville, KY 40241

EXTERIOR PERSPECTIVES

commission no. 1613.00
scale
date 06.09.17
revised

100% SD - NOT FOR
CONSTRUCTION

17 DEVPLAN 1 2 1 7 A3-0

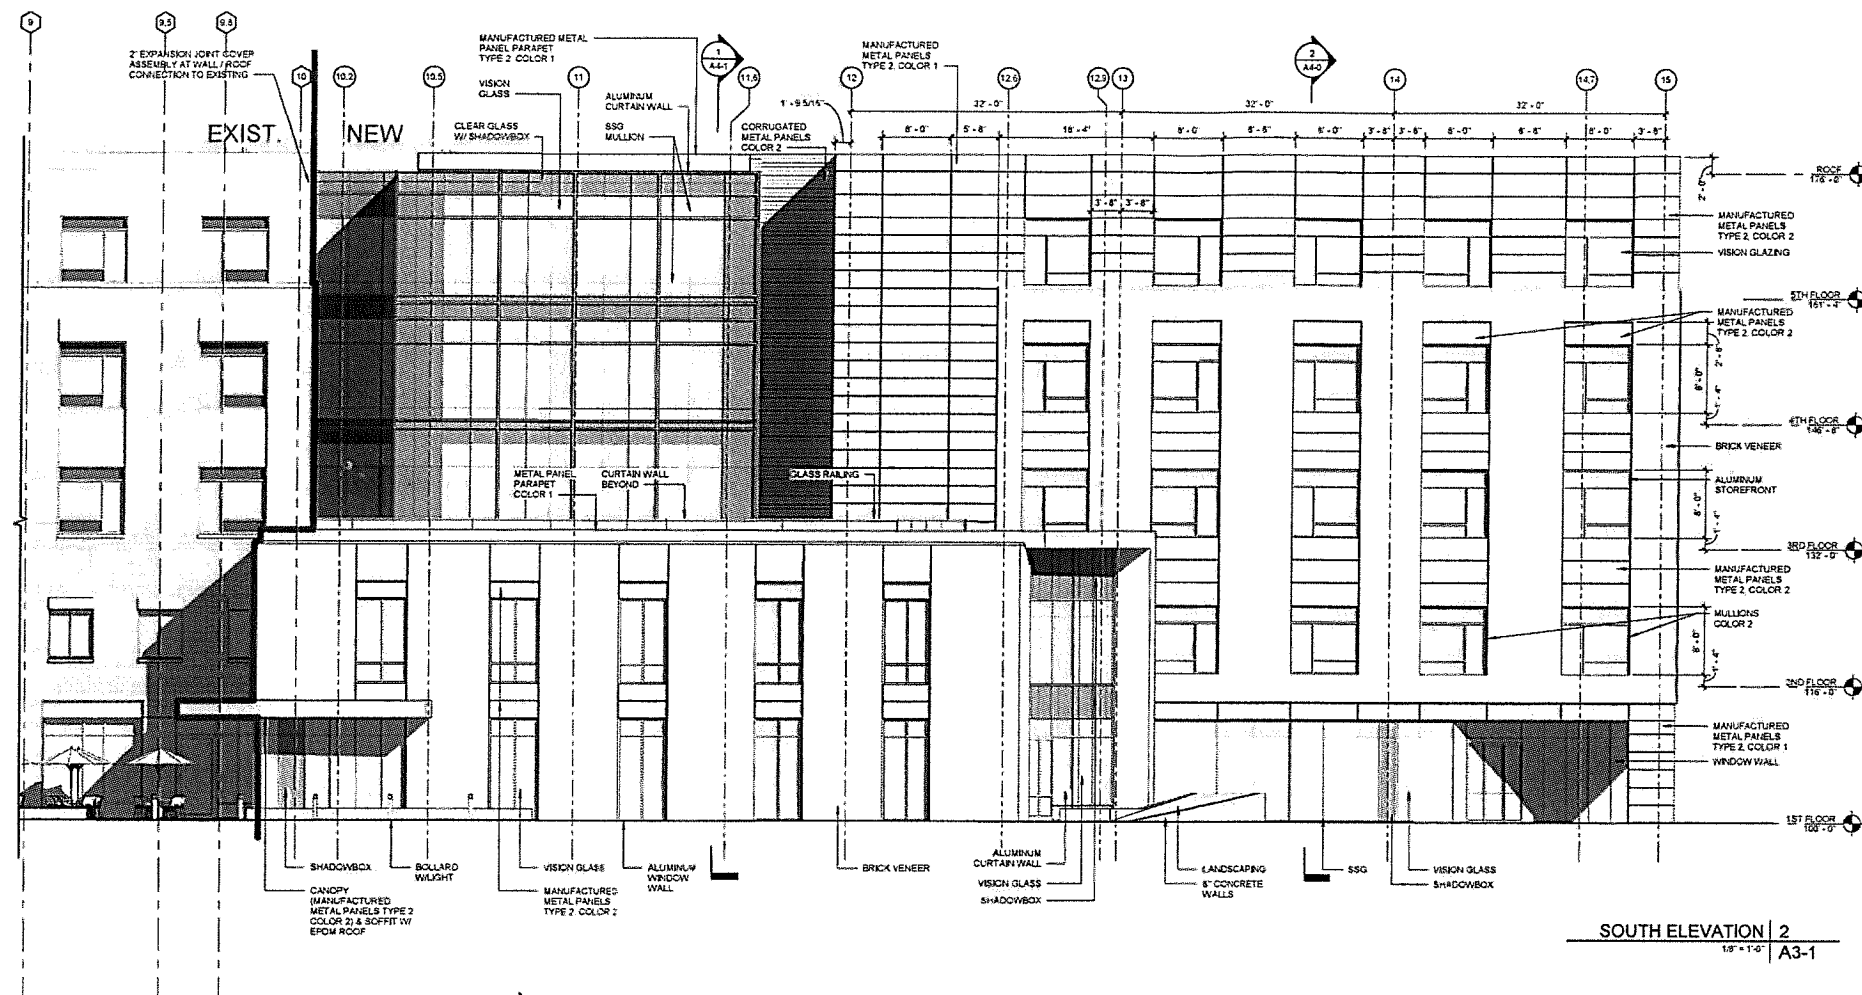


SOUTH ELEVATION 2
1/8" = 1'-0"
A3-1

RECEIVED

NOV 20 2017

PLANNING &
DESIGN SERVICES

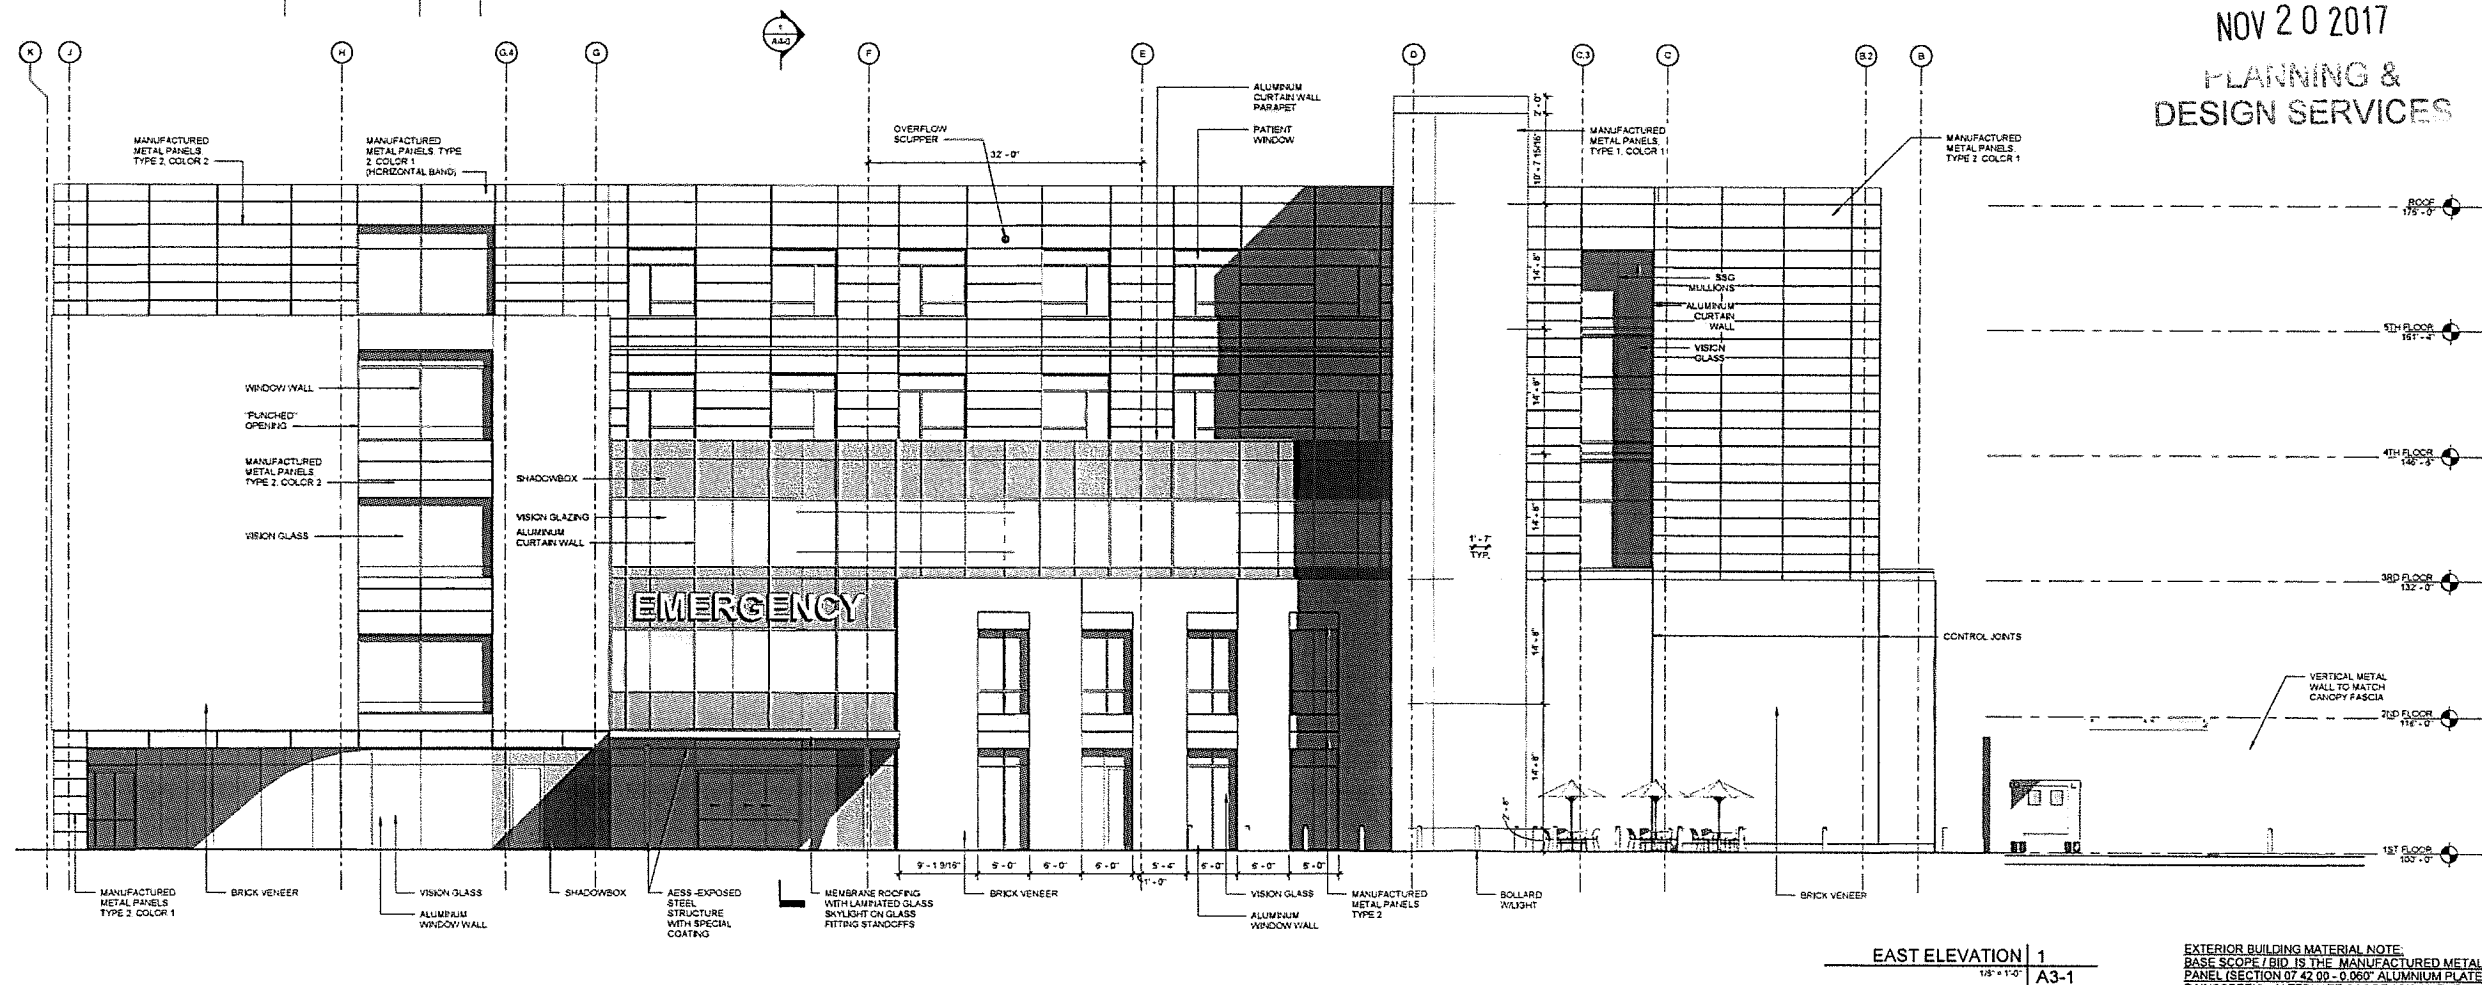

EAST ELEVATION 1
1/8" = 1'-0"
A3-1

EXTERIOR BUILDING MATERIAL NOTE:
BASE SCOPE / BID IS THE MANUFACTURED METAL PANEL (SECTION 07 42 00 - 0.000) ALUMINUM PLATE RAINSCREEN. ALTERNATE SCOPE / BID IS THE COMPOSITE WALL PANEL (SECTION 07 42 43 - 4 MM ACRYLIC COMPOSITE PANEL)

ELEVATION MATERIALS

	BRICK VENEER COLOR TYPE 1 UNFO
	METAL PANEL TYPE 1 - SMOOTH
	METAL PANEL TYPE 2 - SMOOTH
	METAL PANEL - CORRUGATED
	GLASS - CLEAR

DESIGN GROUP
ARCHITECT
1114 DEWEY ST. #200
LOUISVILLE, KY 40202
TEL: 502.581.1111
FAX: 502.581.1112

MECHANICAL/ELECTRICAL ENGINEER

CMTA CONSULTING ENGINEERS, INC.
10011 Maryland Drive
Pittsboro, NC 27312
TEL: 919.434.1000
FAX: 919.434.1001

STRUCTURAL ENGINEER

SPE CONSULTING ENGINEERS, INC.
10011 Maryland Drive
Pittsboro, NC 27312
TEL: 919.434.1000
FAX: 919.434.1001

CIVIL ENGINEER
LD&D
Land Design & Development, Inc.
4010 Design Center
Louisville, KY 40213
TEL: 502.451.1111
FAX: 502.451.1112

GENERAL CONTRACTOR
Messer
We Are Building.
MESSER CONSTRUCTION CO., INC.
20000 W. Main St.
Louisville, KY 40247
TEL: 502.451.1111
FAX: 502.451.1112

CLIENT
NORTON HEALTHCARE
BROWNSBORO - NEW BED TOWER
4950 Norton Healthcare Blvd
Louisville, KY 40241

EXTERIOR ELEVATIONS
commission no. 1618.00
scale 1/8" = 1'-0"
date 05.09.17
revised

100% SD - NOT FOR CONSTRUCTION

A3-1
17 DEVPLAN 1 2 1 7

ELEVATION MATERIALS

	BRICK VENEER COLOR TYPE 1 UNO
	METAL PANEL TYPE 1- SMOOTH
	METAL PANEL TYPE 2- SMOOTH
	METAL PANEL - CORRUGATED
	GLASS - CLEAR

DESIGN GROUP
ARCHITECT
110 E. MAIN STREET
LOUISVILLE, KY 40202
502.581.1111
502.581.1112

MECHANICAL/
ELECTRICAL ENGINEER

cmrta
CMR CONSULTING, INC.
110 E. MAIN STREET
LOUISVILLE, KY 40202
502.581.1111
502.581.1112

STRUCTURAL ENGINEER

30 STRUCTURAL ENGINEERING, INC.
110 E. MAIN STREET
LOUISVILLE, KY 40202
502.581.1111
502.581.1112

CIVIL ENGINEER

LD&D
Land Design & Development, Inc.
110 E. MAIN STREET
LOUISVILLE, KY 40202
502.581.1111
502.581.1112

GENERAL CONTRACTOR

Messer
We Are Building.
110 E. MAIN STREET
LOUISVILLE, KY 40202
502.581.1111
502.581.1112

CLIENT

**NORTON
HEALTHCARE**
**BROWNSBORO - NEW
BED TOWER**


4950 Norton Healthcare
Blvd
Louisville, KY 40241

EXTERIOR ELEVATIONS



commission no. 1616.00
scale: 1/8" = 1'-0"
date 05.09.17
revised

100% SD - NOT FOR
CONSTRUCTION

A3-2

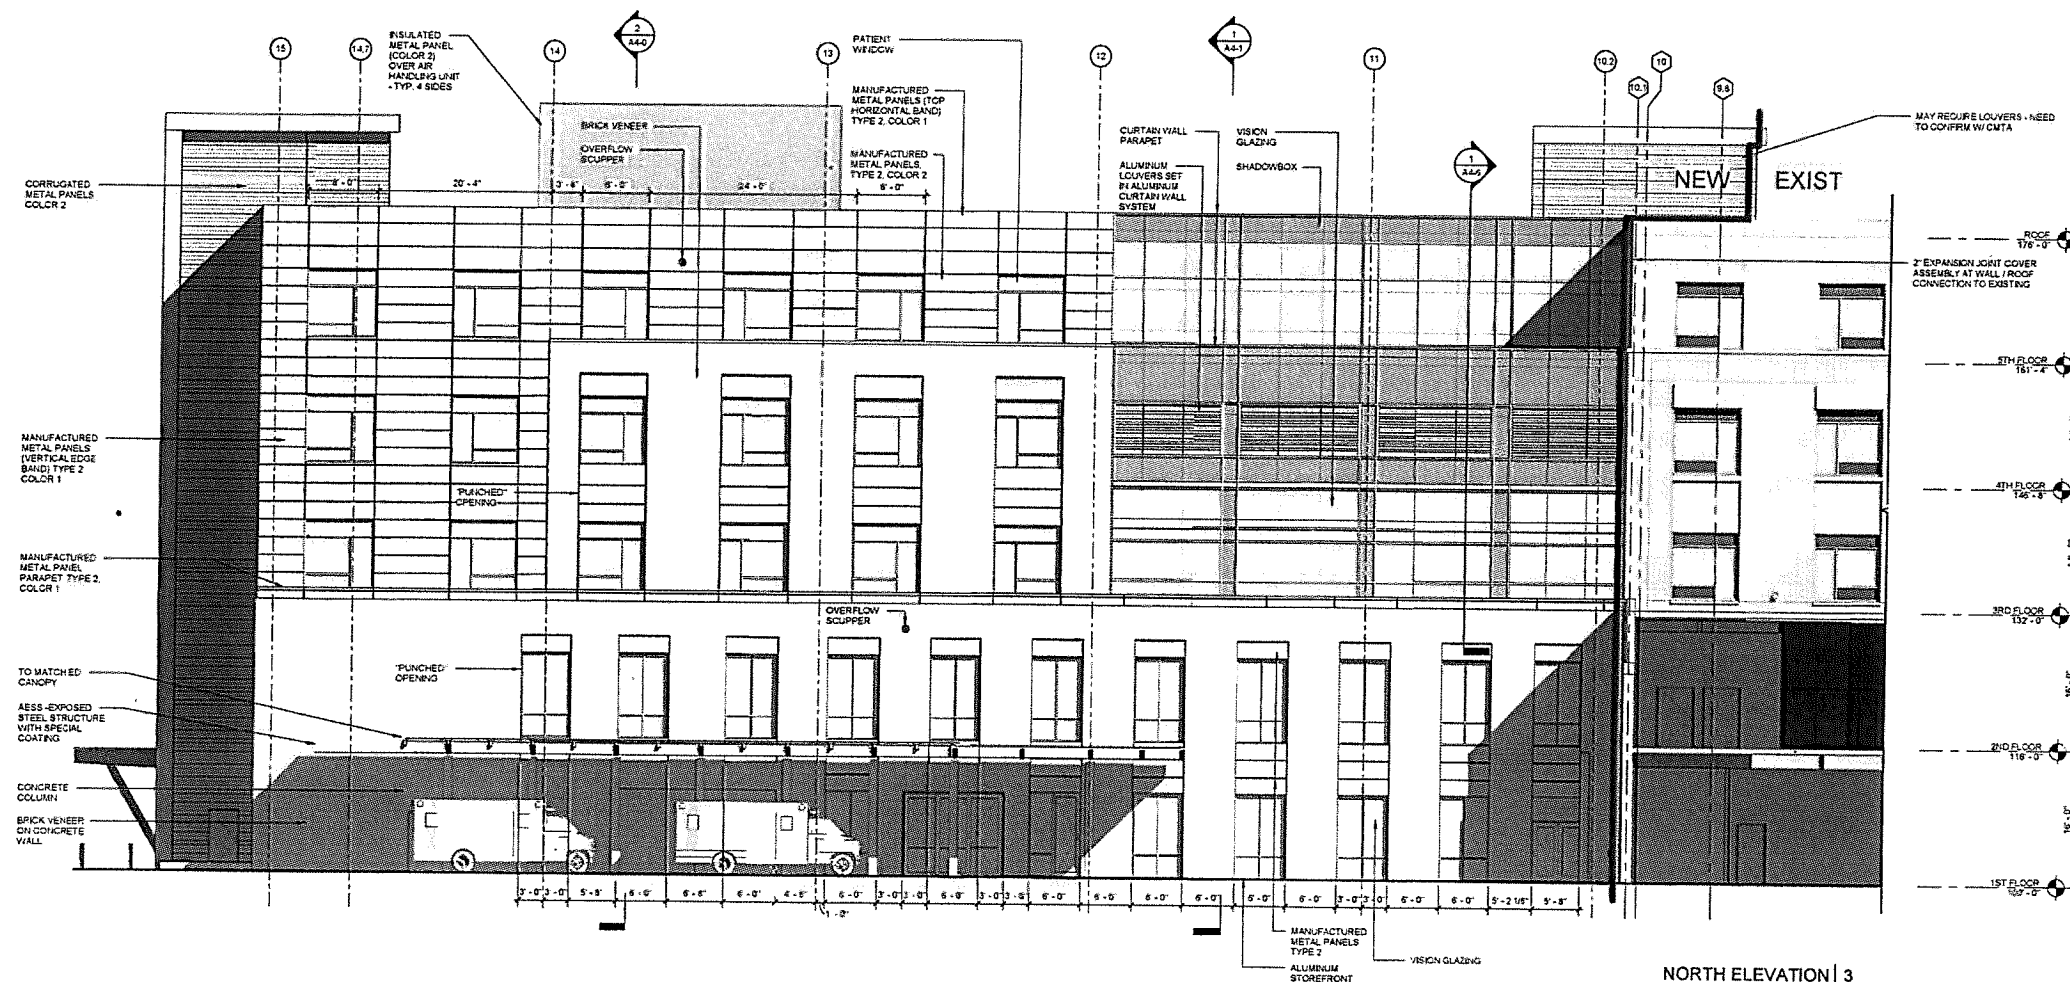

RECEIVED
NOV 20 2017
PLANNING &
DESIGN SERVICES

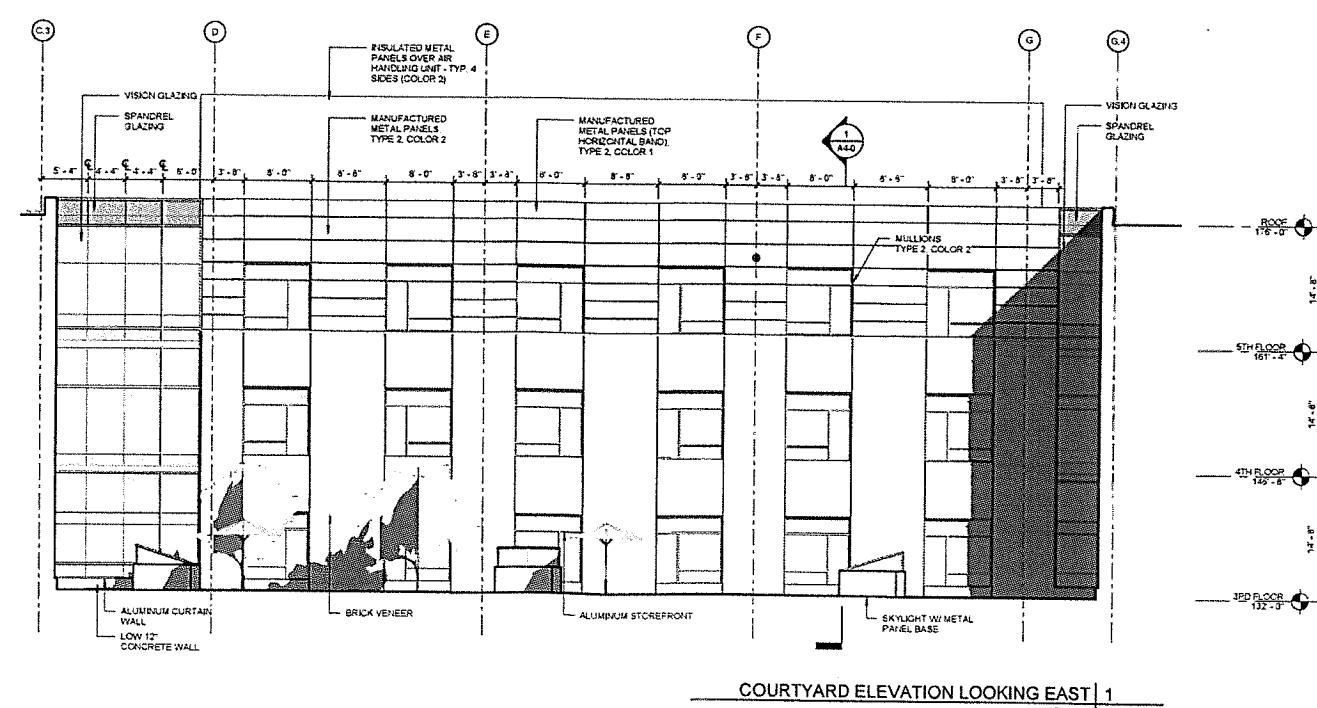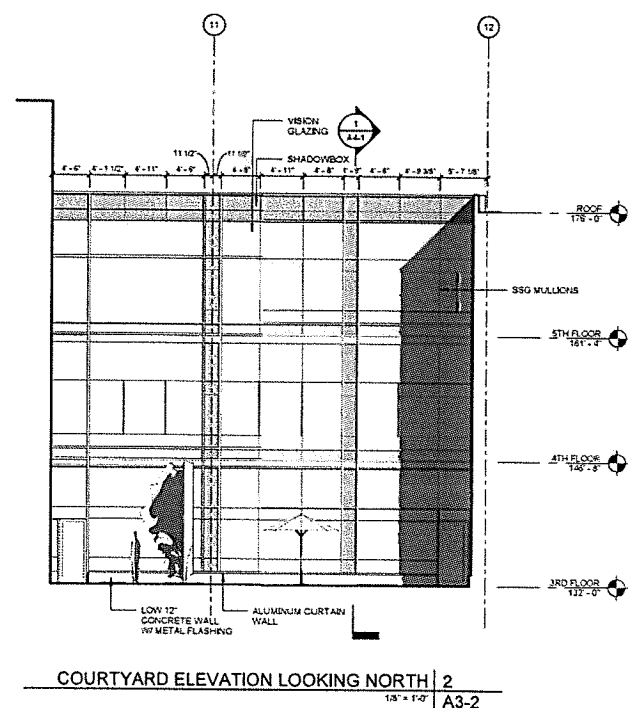

6/9/2017 9:55:58 AM P:\2016\1018004\Design\2. Rev\A3-2.dwg User: dclan

17 DEVPAN 1 2 1 7

