




RIGHT SIDE (SOUTH WEST) ELEVATION

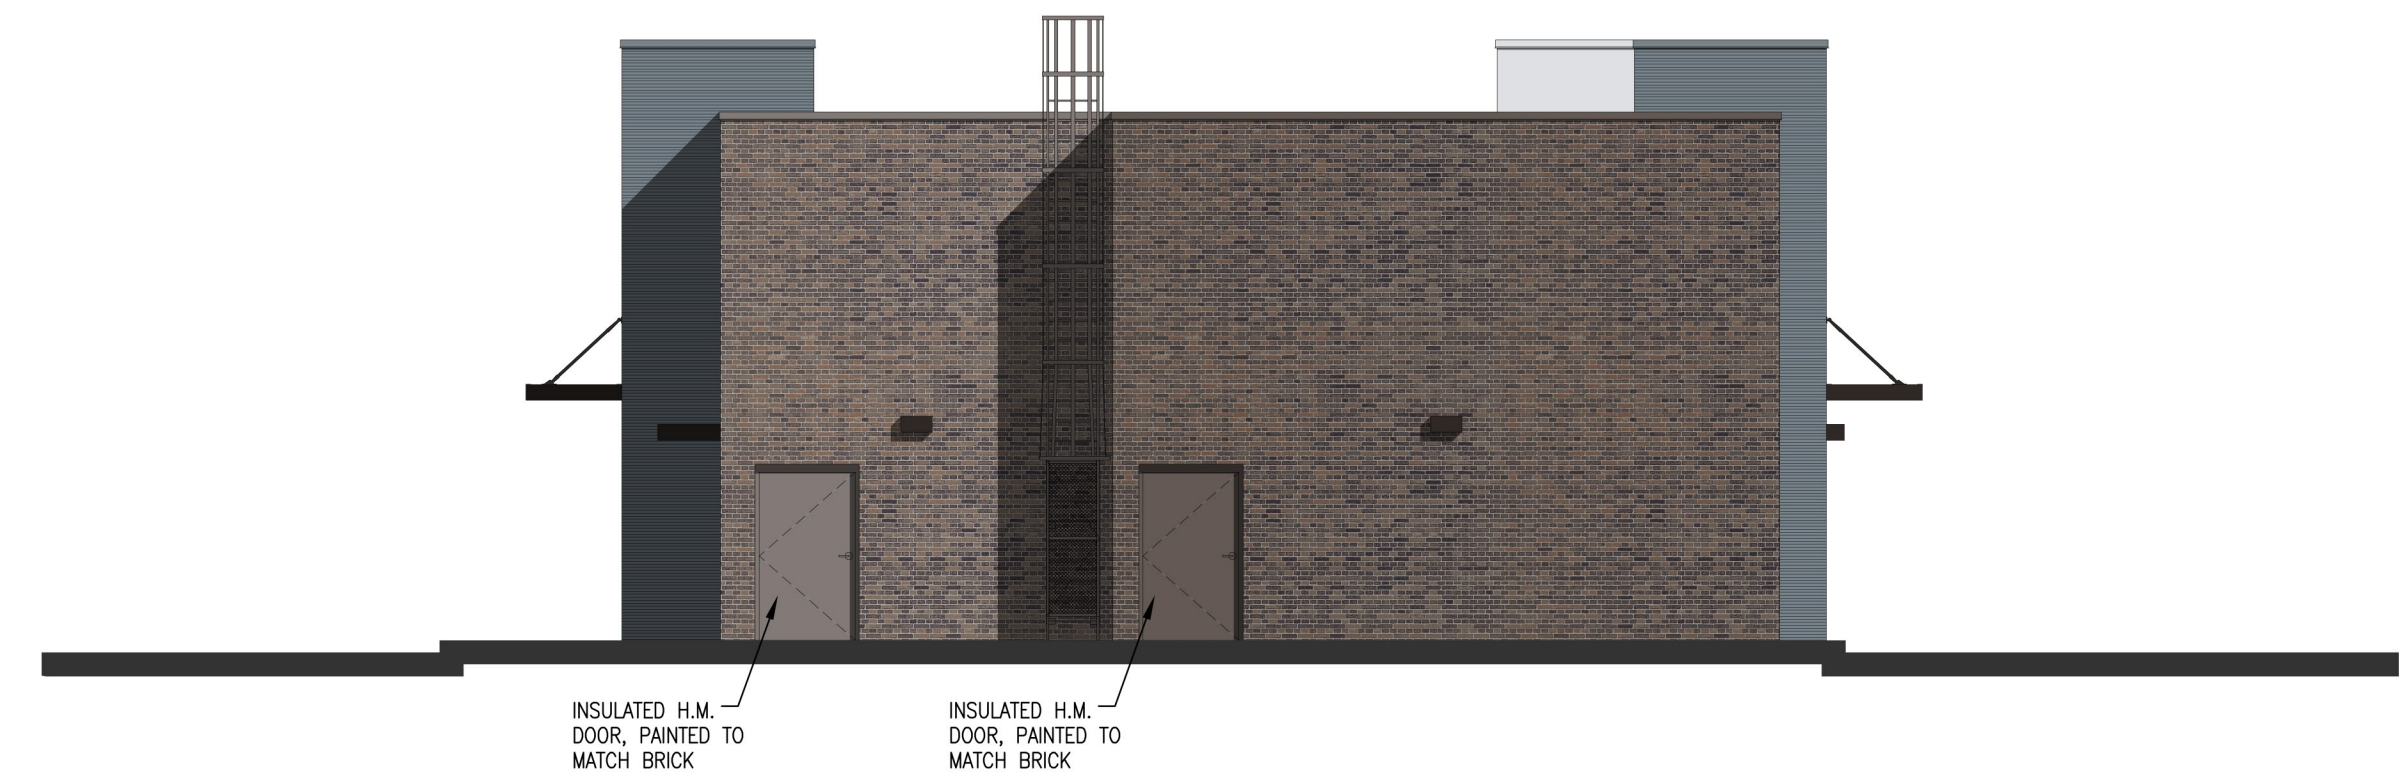

BACK (SOUTH EAST) ELEVATION



LEFT SIDE (NORTH EAST) ELEVATION



FRONT (NORTH WEST) ELEVATION