


RECEIVED
MAY 22 2017
DESIGN SERVICES

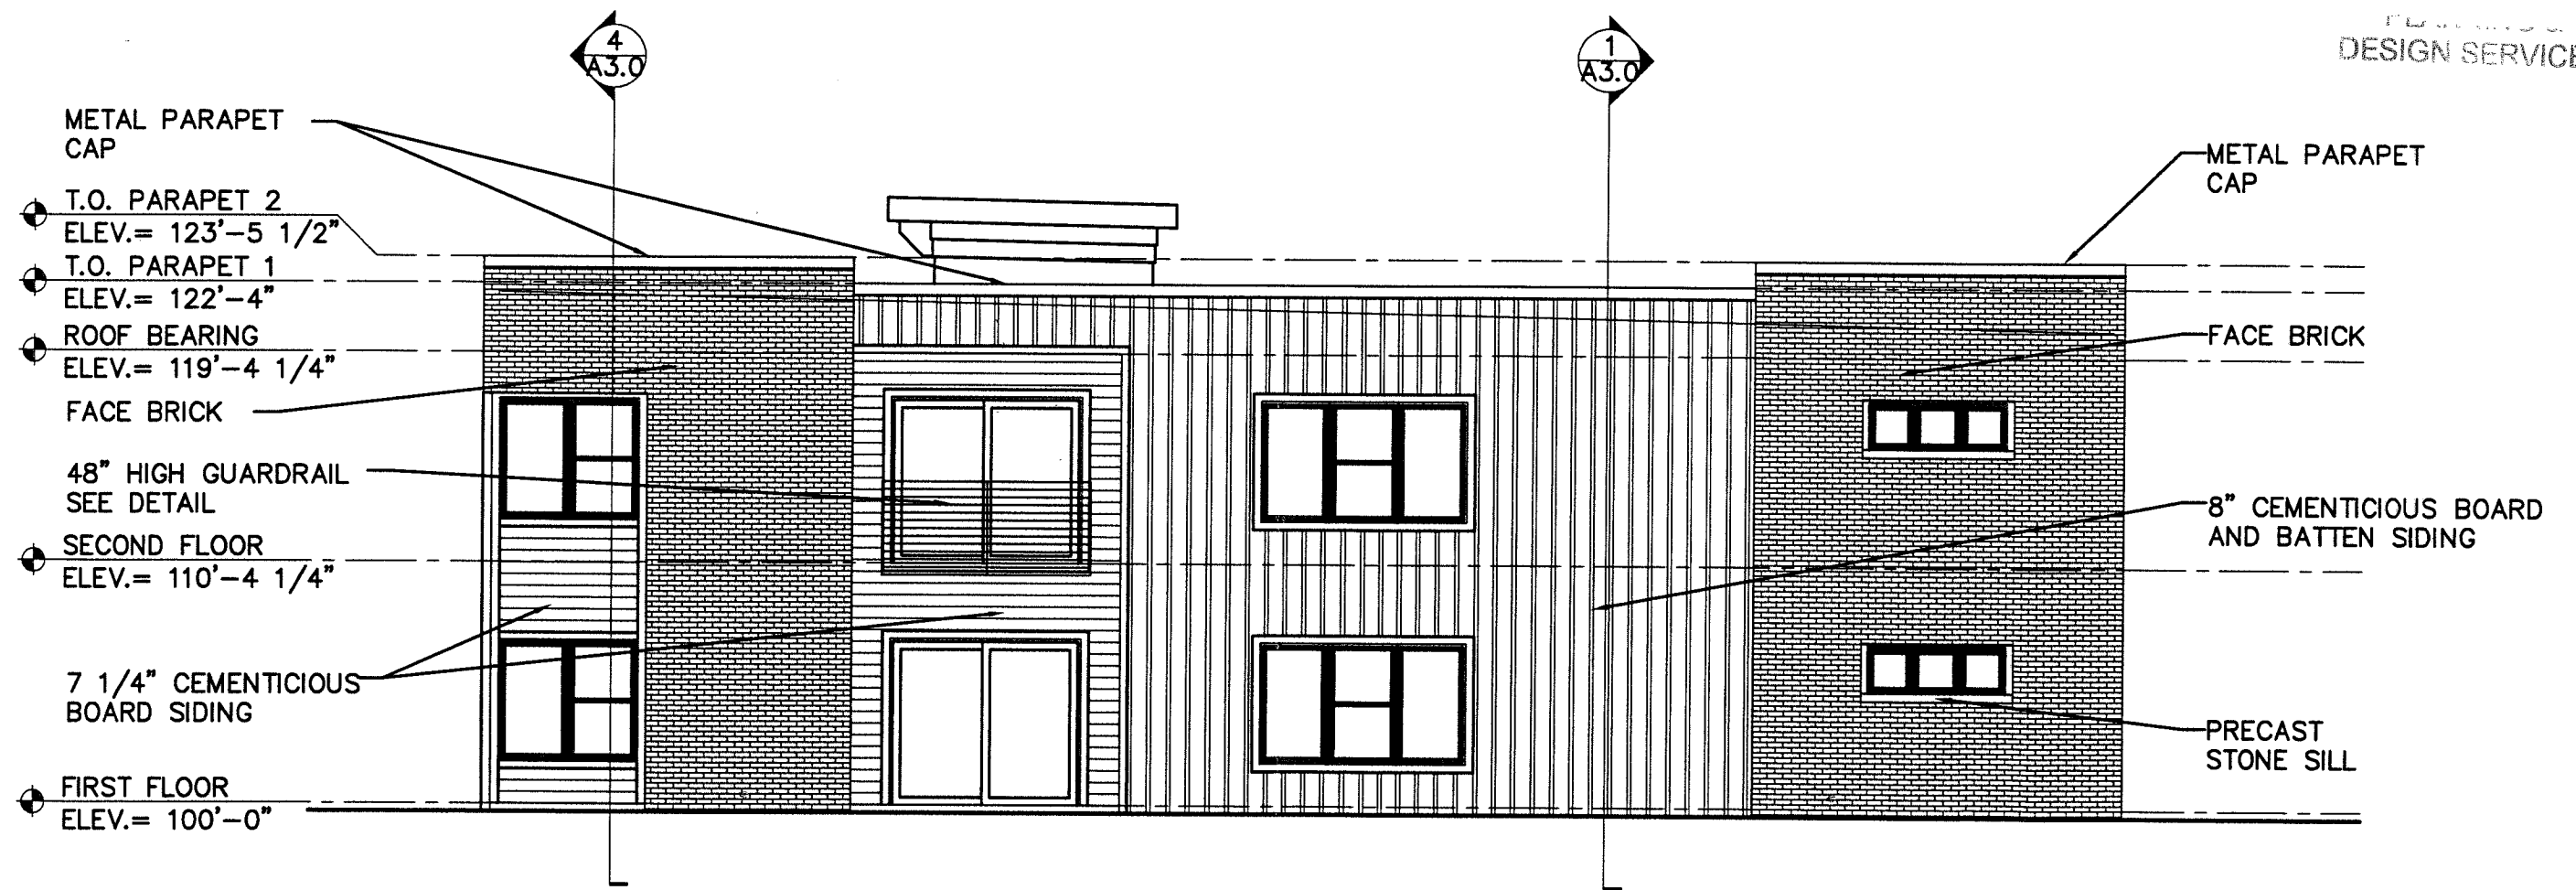


WEST FACADE

SOUTH FACADE

RECEIVED

MAY 22 2017

PLANNING &
DESIGN SERVICES

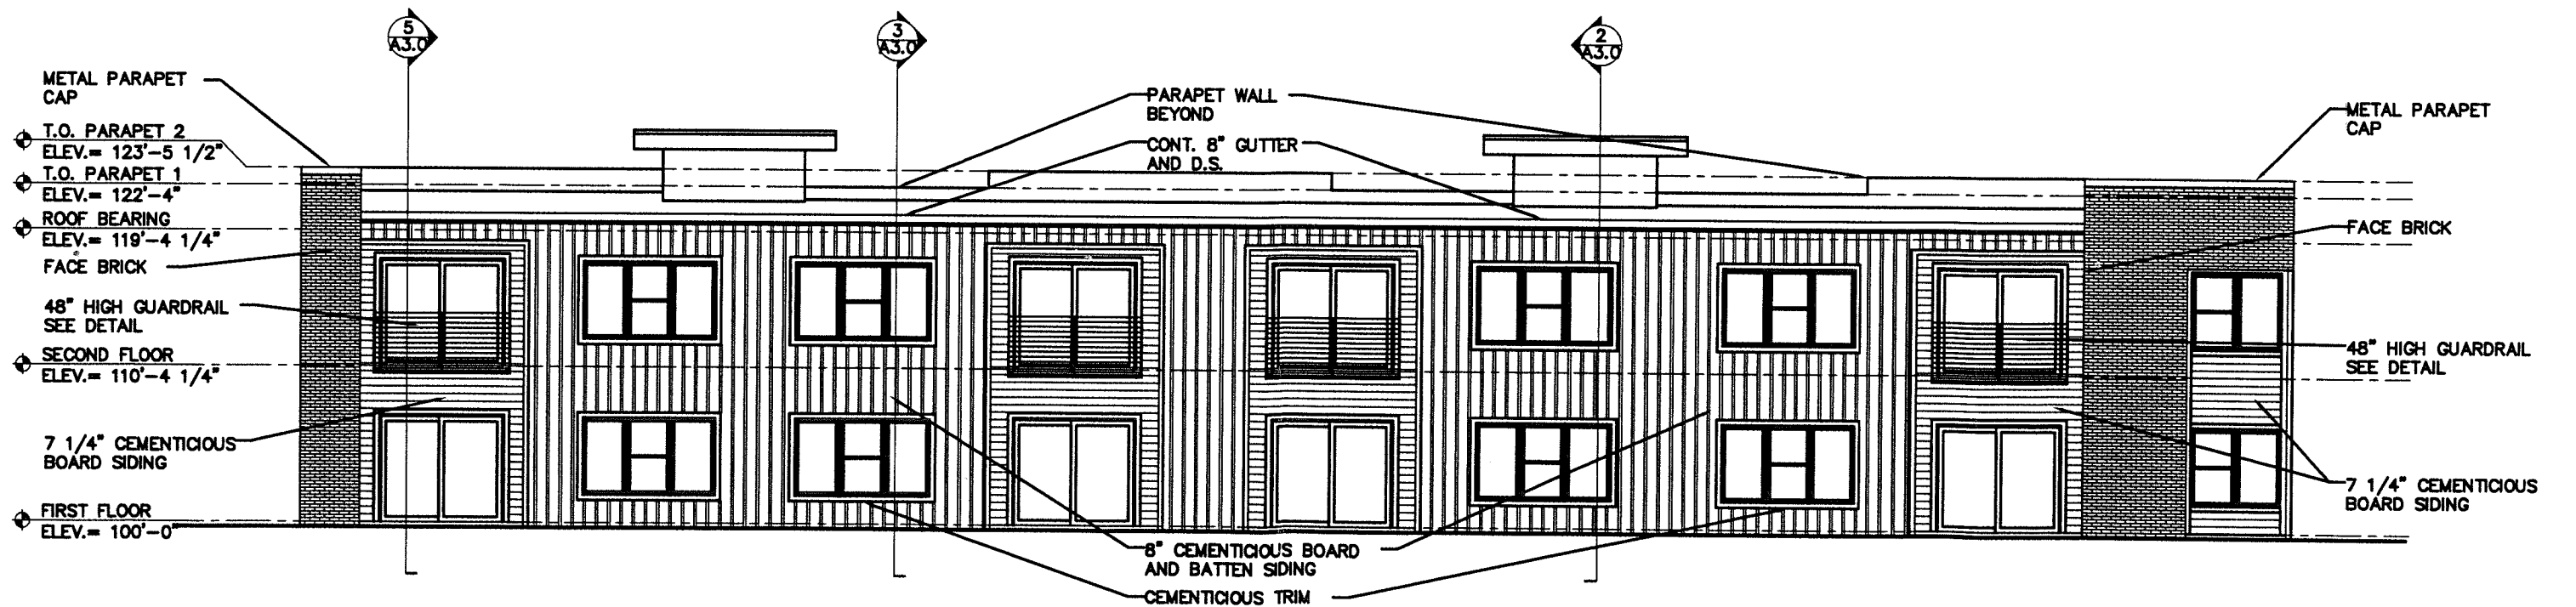


NORTH FACADE

RECEIVED

MAY 22 2017

DESIGN SERVICES

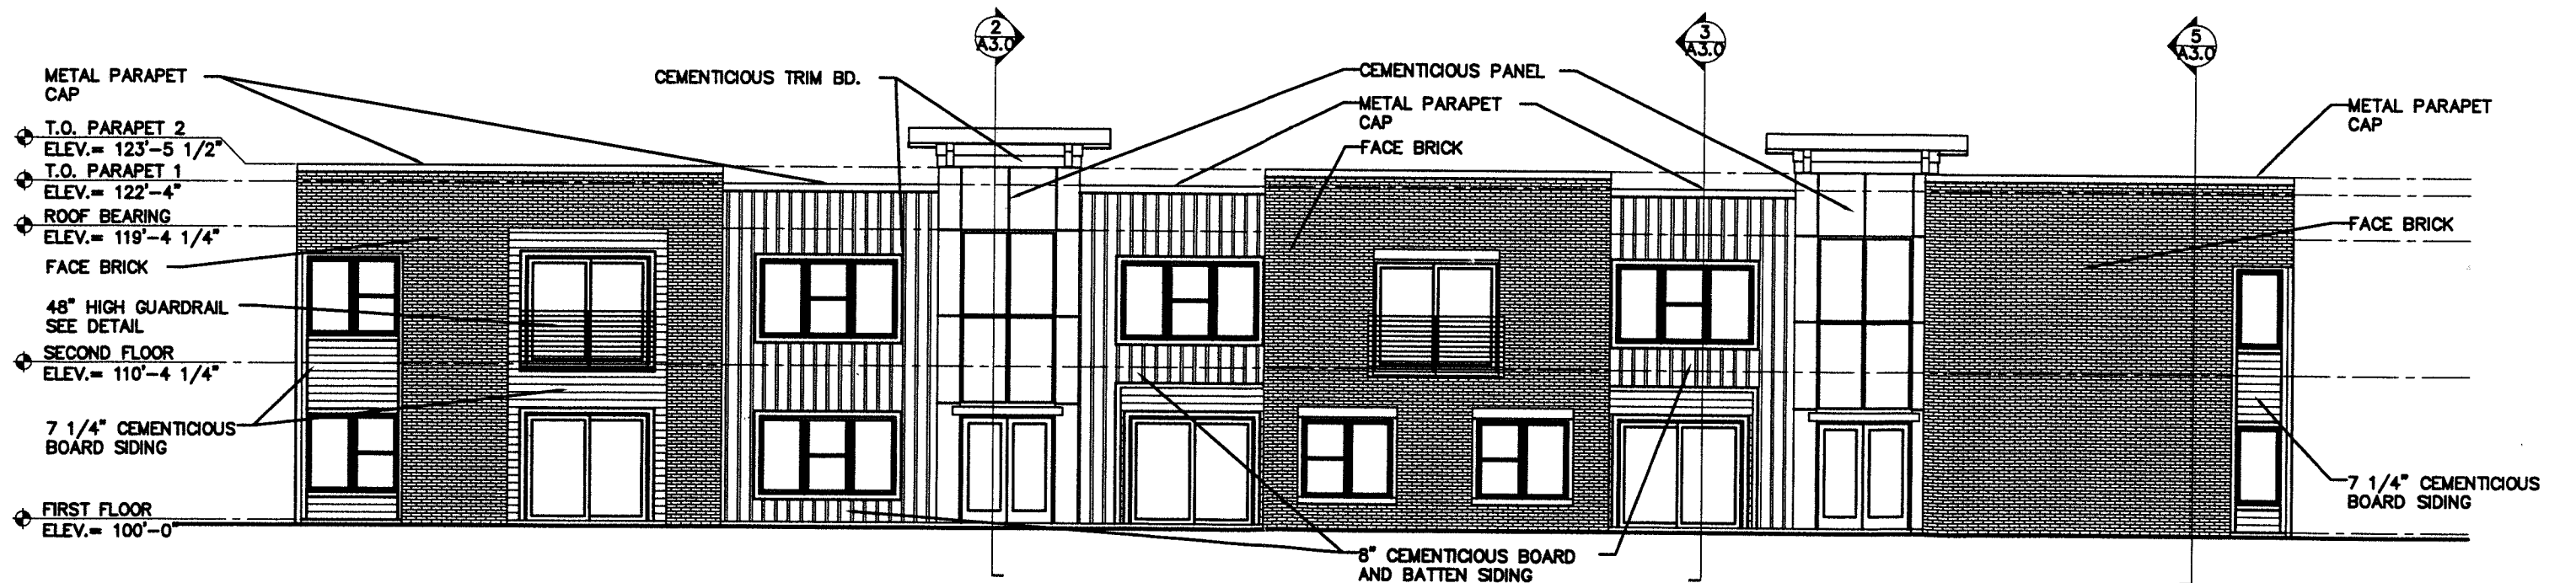

G:\Current Projects\17063\Plans and Documents from Others\Architects\5-3-7\DD 01.dwg, 5/10/2017 7:38:10 AM, \\ddsen2\SHARP MX-2640N PCL6

EAST FACADE WEISSER AVE

RECEIVED

MAY 22 2017

PLANNING &
DESIGN SERVICES

