





**CMTA**  
 10411 Westinghouse Blvd, Louisville, KY 40089  
 502.260.3685 cmta.com

**Luckett & Farley**  
 Architecture | Engineering | Interior Design

**JEFFERSON COUNTY PUBLIC SCHOOLS**  
**WEST BROADWAY ELEMENTARY SCHOOL**  
 756 Dixie Highway, Louisville, KY 40210  
 502.585.5181 502.587.0488 Fax  
 www.luckett-farley.com

REVISIONS	DATE	DESCRIPTION

DATE	2021-05-07
MADE BY	MT
CHECKED BY	JTG
DESCRIPTION	BUILDING ELEVATIONS - OVERALL
DRAWING NO.	<b>A-301</b>

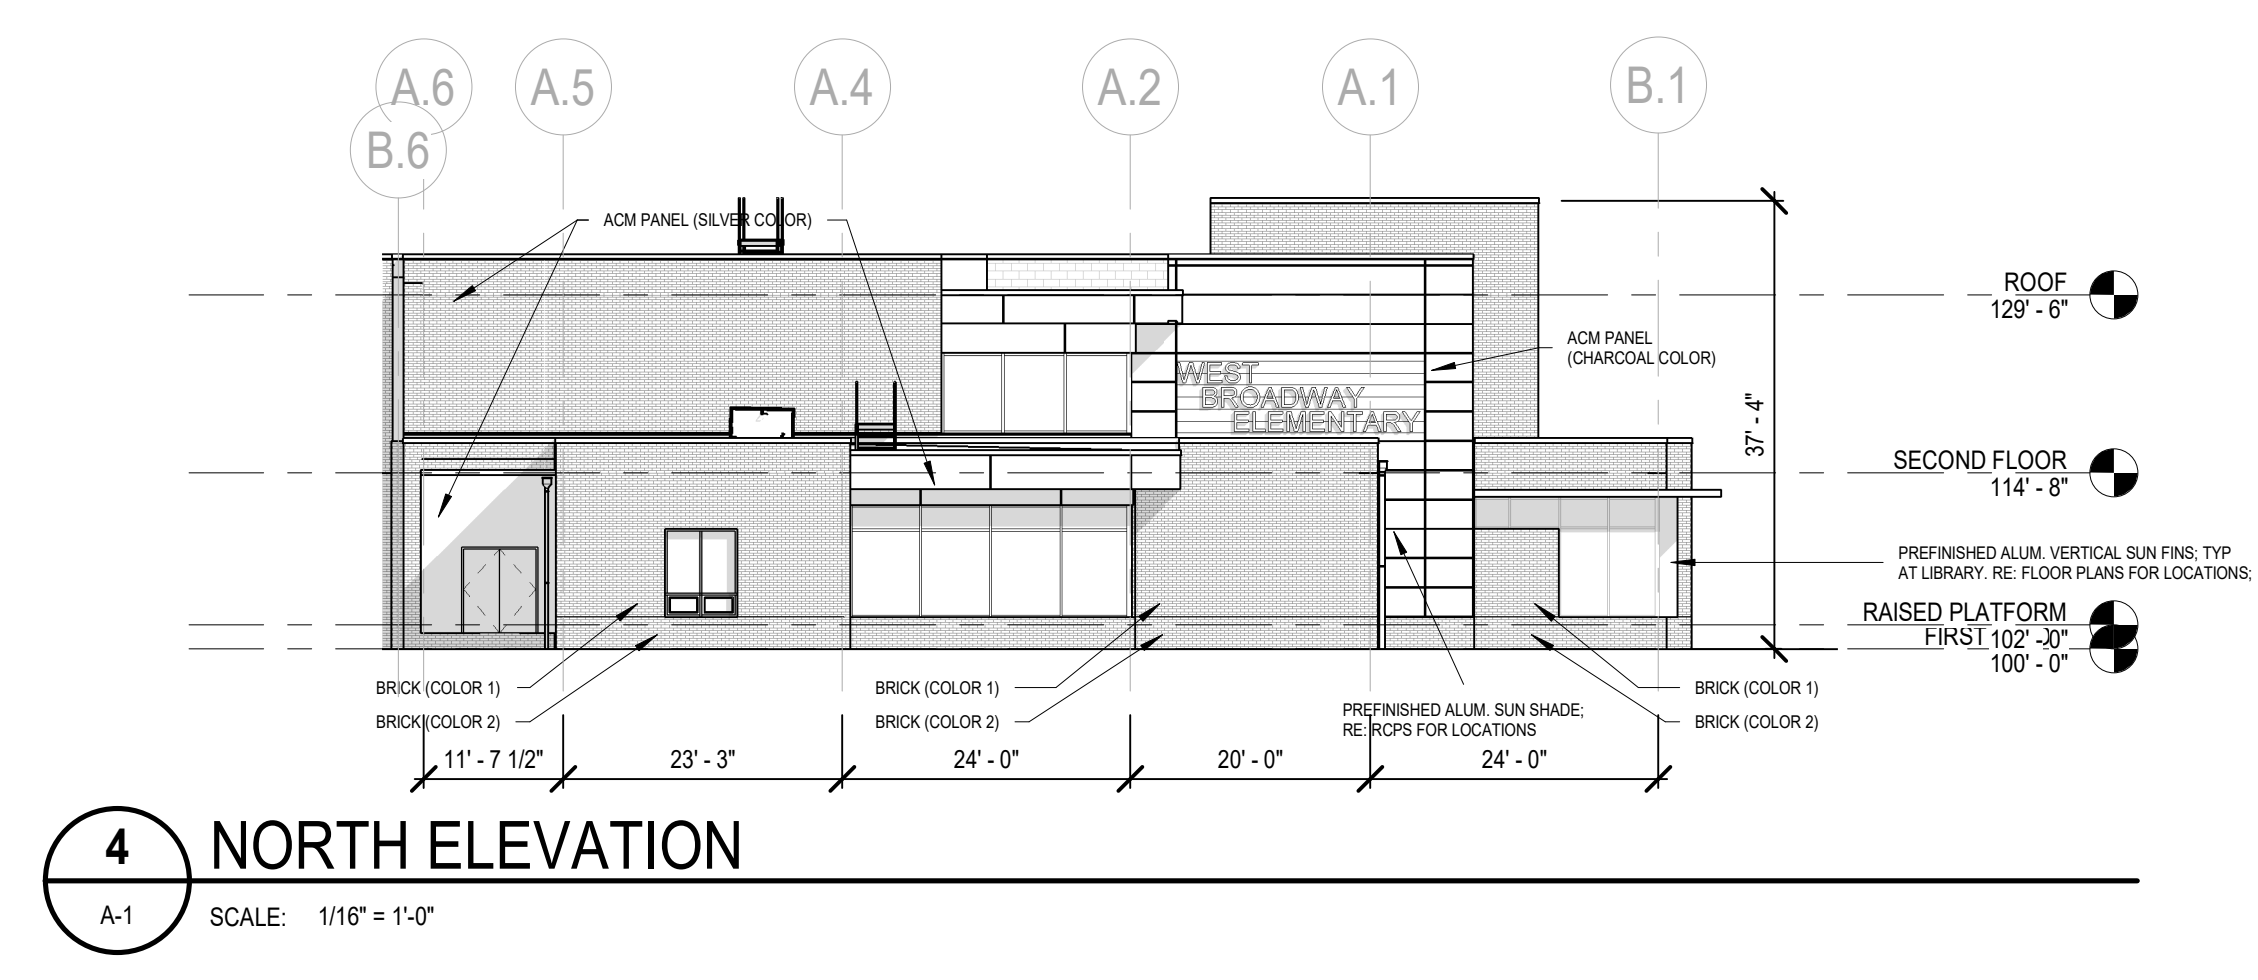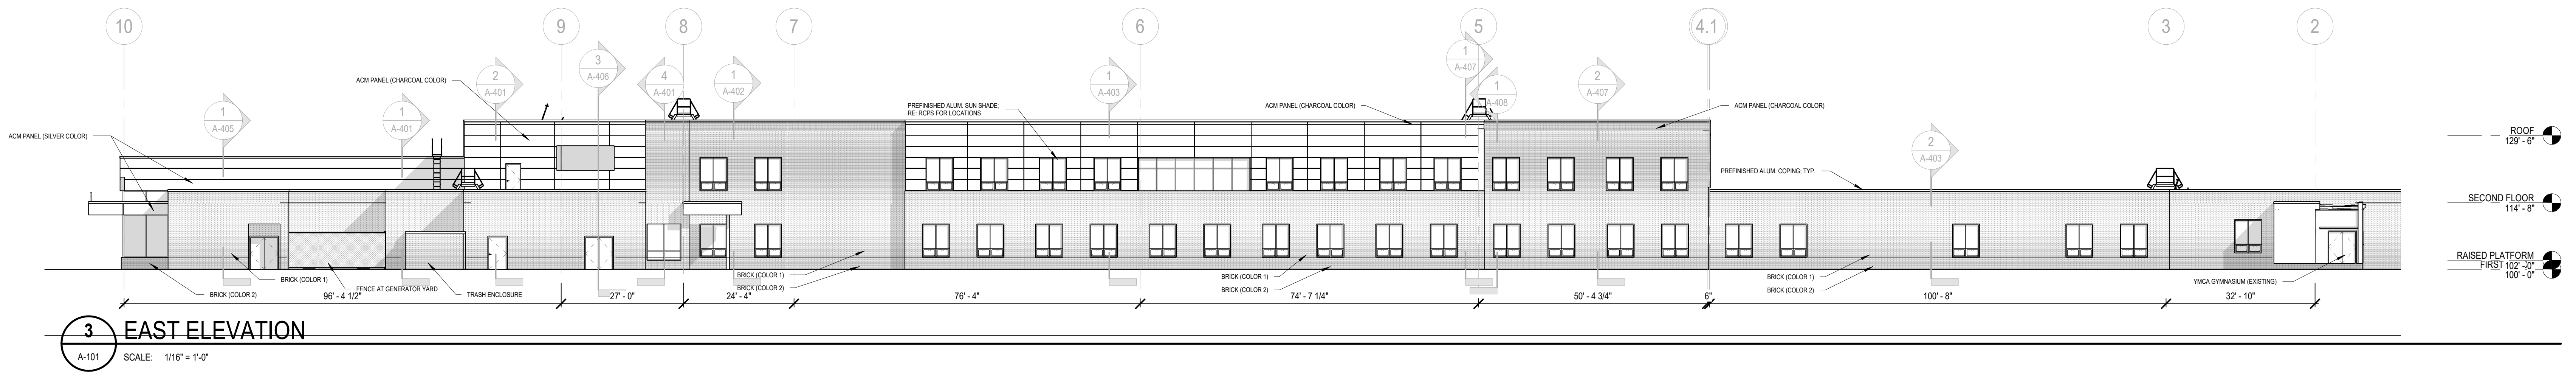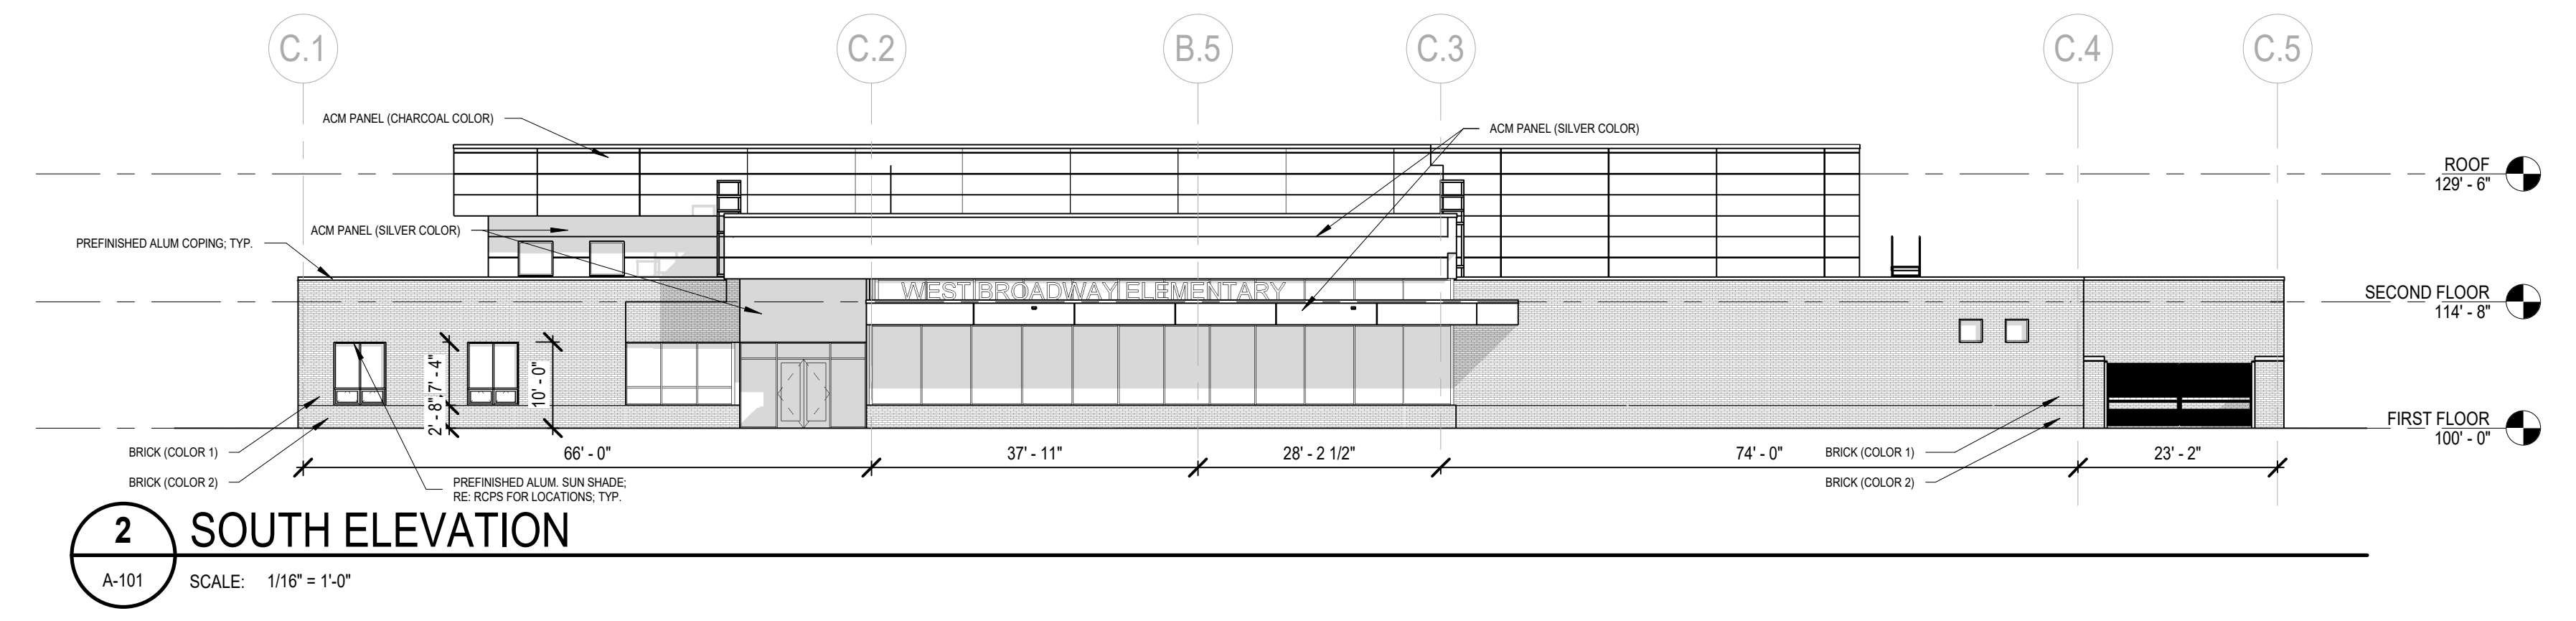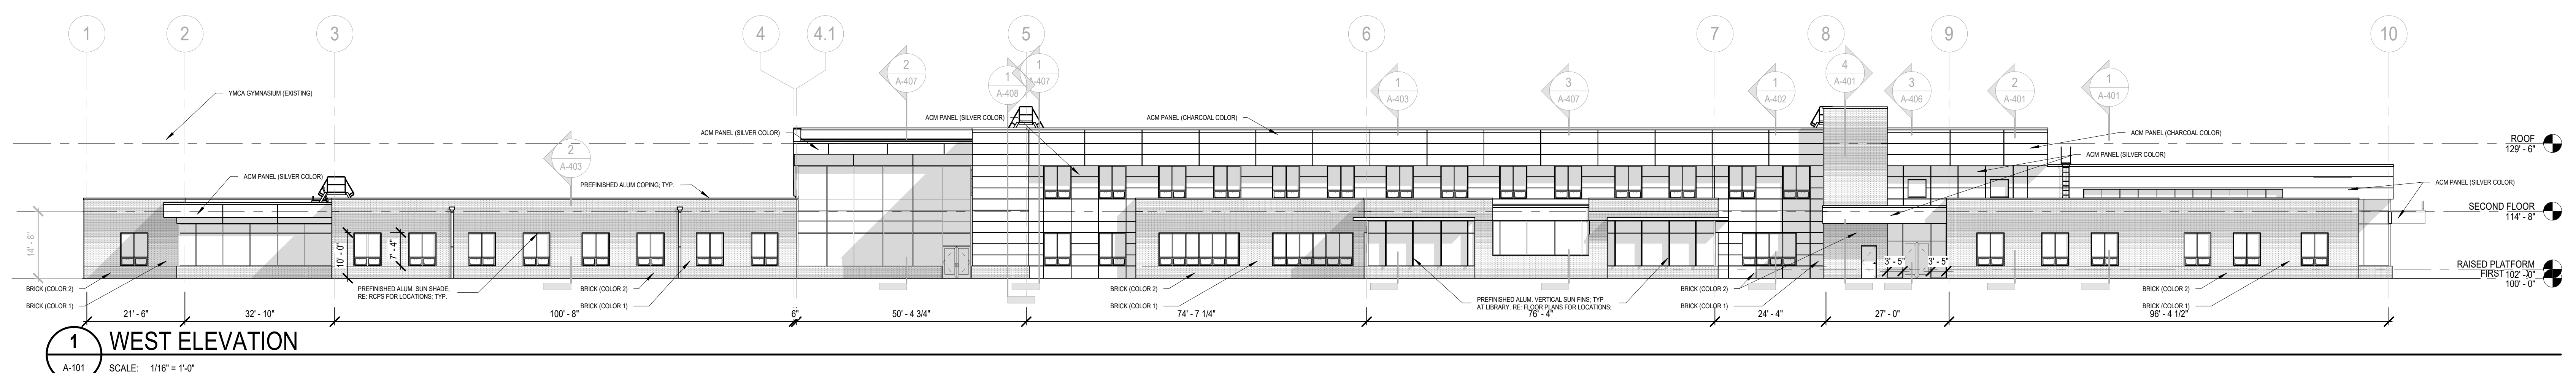

SCALE SHOWN TO ENSURE REPRODUCTION ACCURACY

5/7/2021 6:52:59 AM C:\Users\mthomas\Documents\2019\_199\_West Broadway Elementary\_v2019\_mthomas@luckett-farley.com.rvt