


Consultants

Project Name

Goodwill
Opportunity
Campus

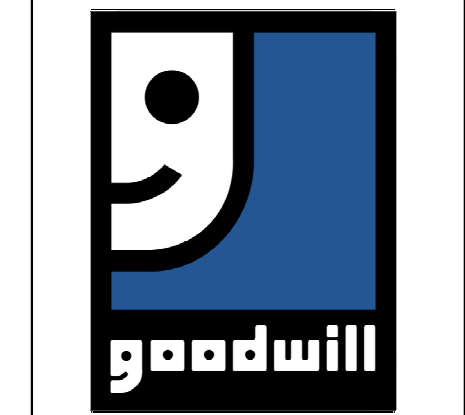


2800 Broadway
Louisville, KY

Client

Goodwill
Industries of
Kentucky

1325 S 4th St, Louisville, KY
40208

Key Plan

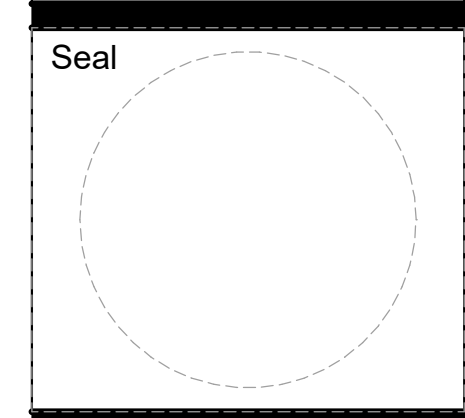

NOT FOR
CONSTRUCTION

Revisions


No.	Description	Date

Schematic
Elevations


Project number 21GW01
Date 01/03/2022

SD2.103

Scale 3/32" = 1'-0"

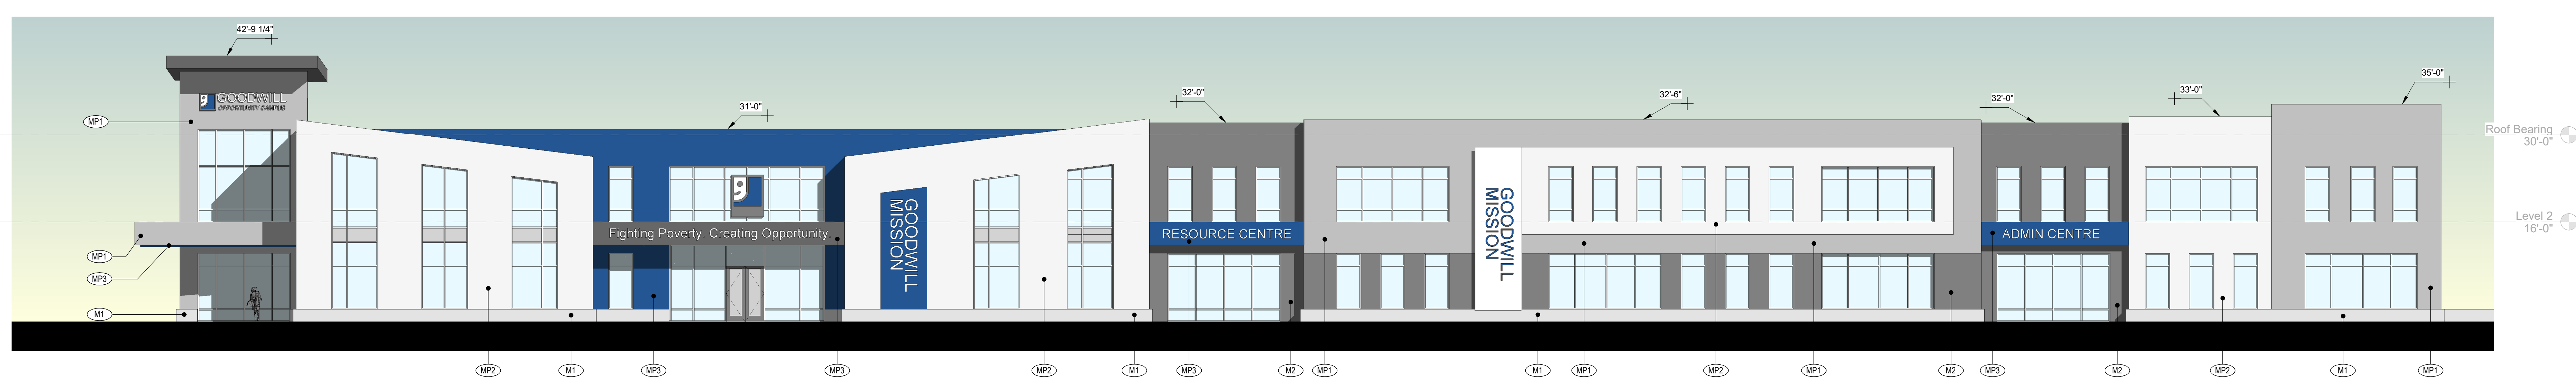


3 Elevation - Broadway
SD2.103 3/32" = 1'-0"

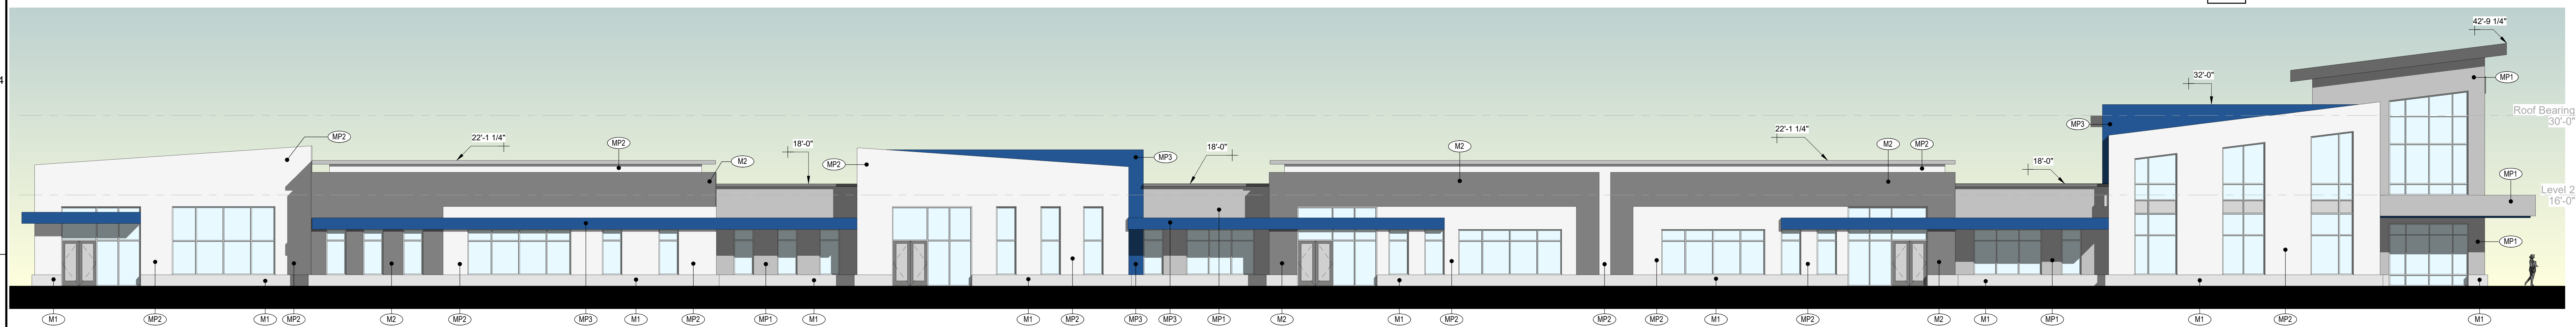


1 Elevation - 28th St.
SD2.103 3/32" = 1'-0"



2 Elevation 6 - a
SD2.103 3/32" = 1'-0"

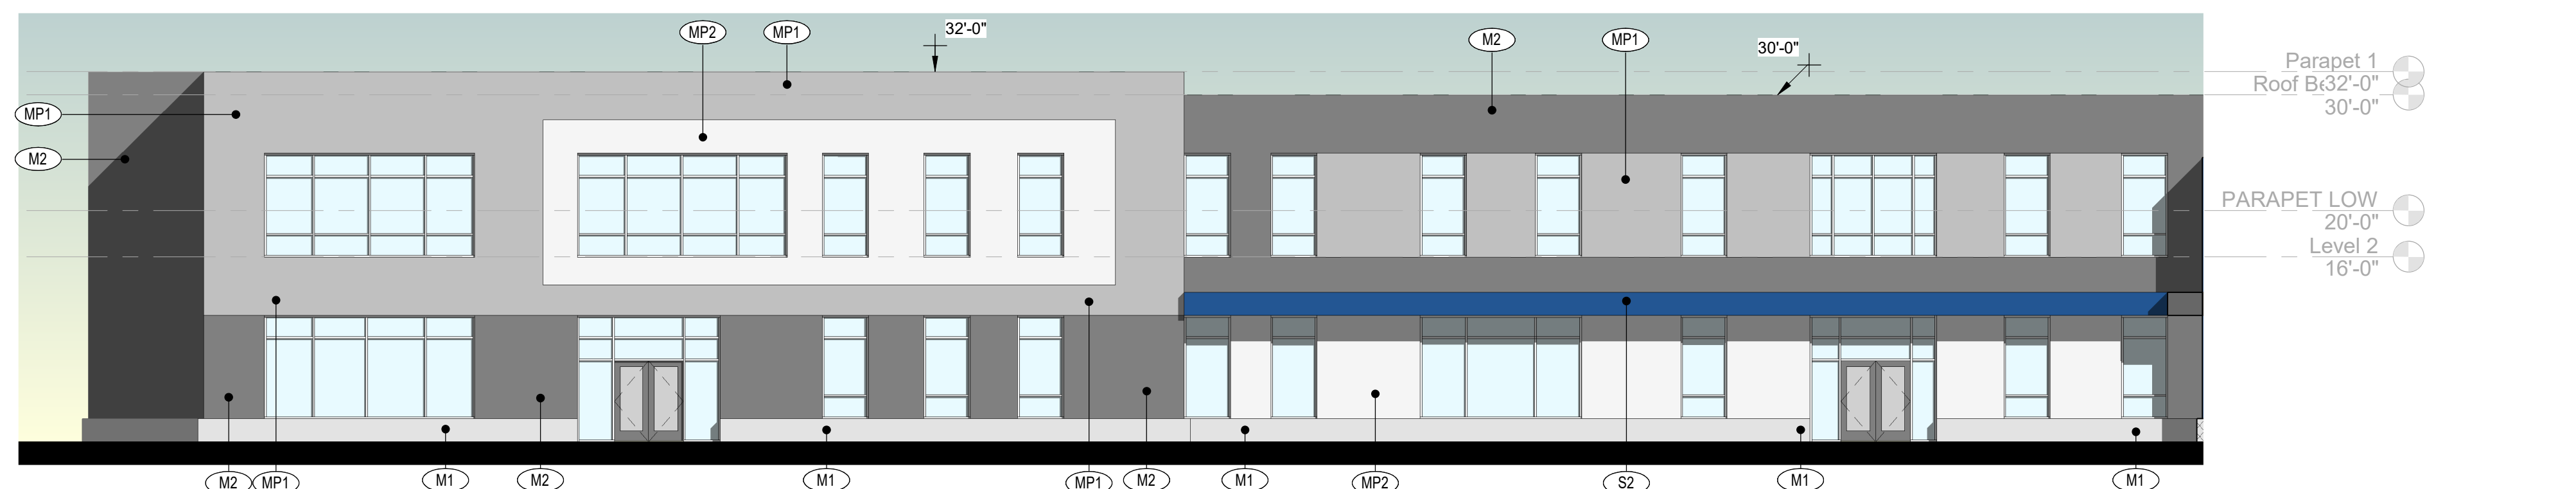

4 Elevation 7 - a
SD2.103 3/32" = 1'-0"

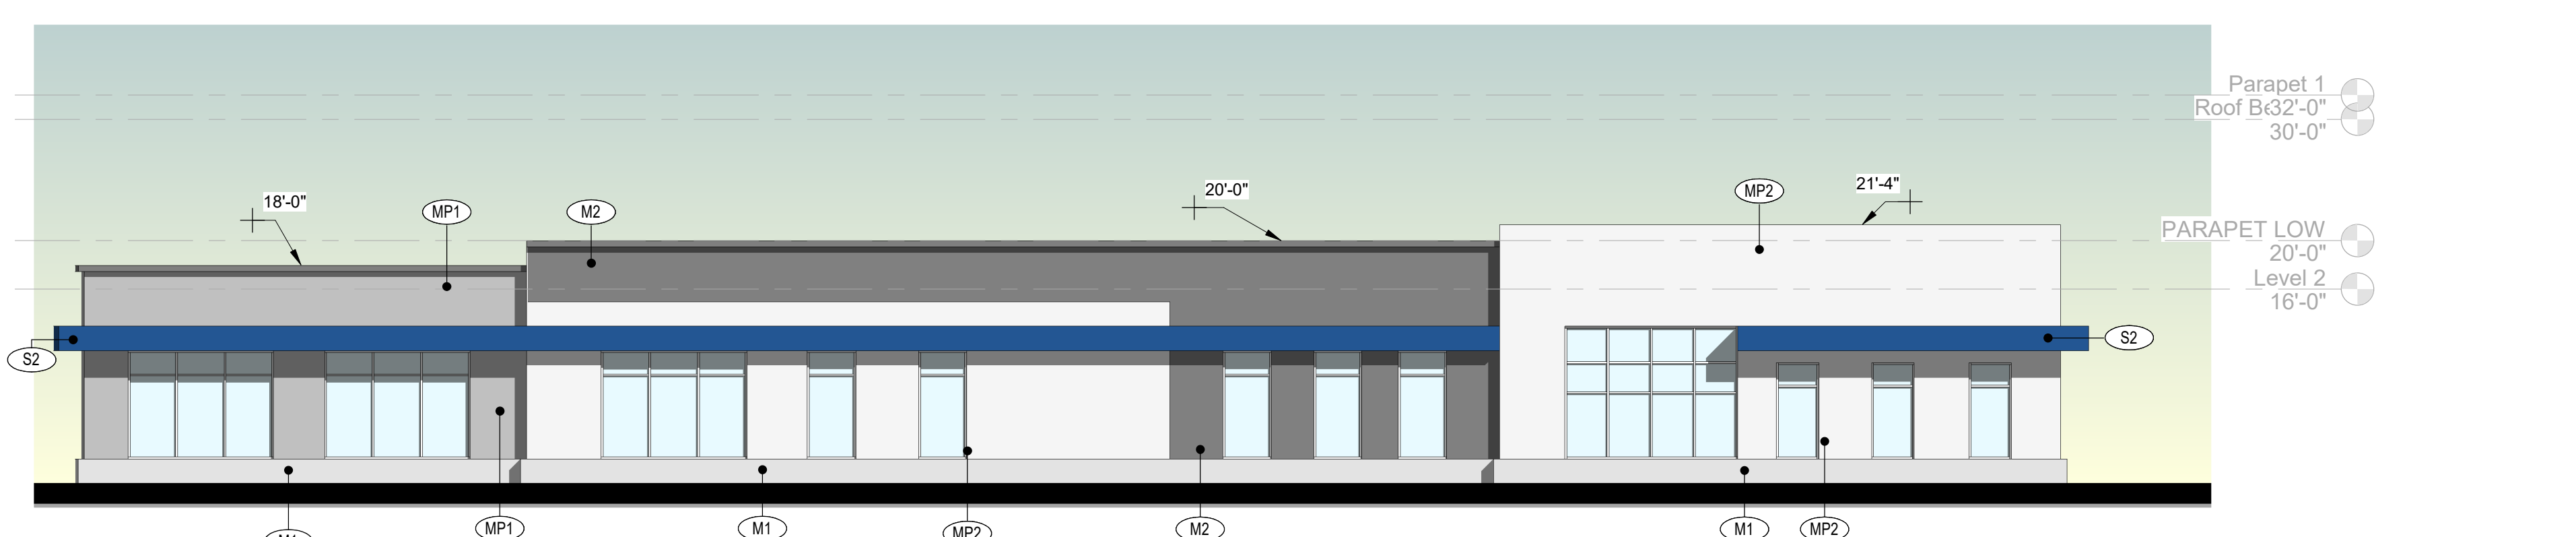

5 Elevation 8 - a
SD2.103 3/32" = 1'-0"

EXTERIOR FINISH LEGEND

Material: Mark	Material: Description
M1	CAST STONE
M2	MASONRY
MP1	ARCHITECTURAL METAL PANEL SYSTEM
MP2	ARCHITECTURAL METAL PANEL SYSTEM
MP3	ARCHITECTURAL METAL PANEL SYSTEM