

• FRONT ELEVATION •


RECEIVED

JUL 20 2016

PLANNING &  
DESIGN SERVICES

VARIANCE 1047

3742 Canoe LN

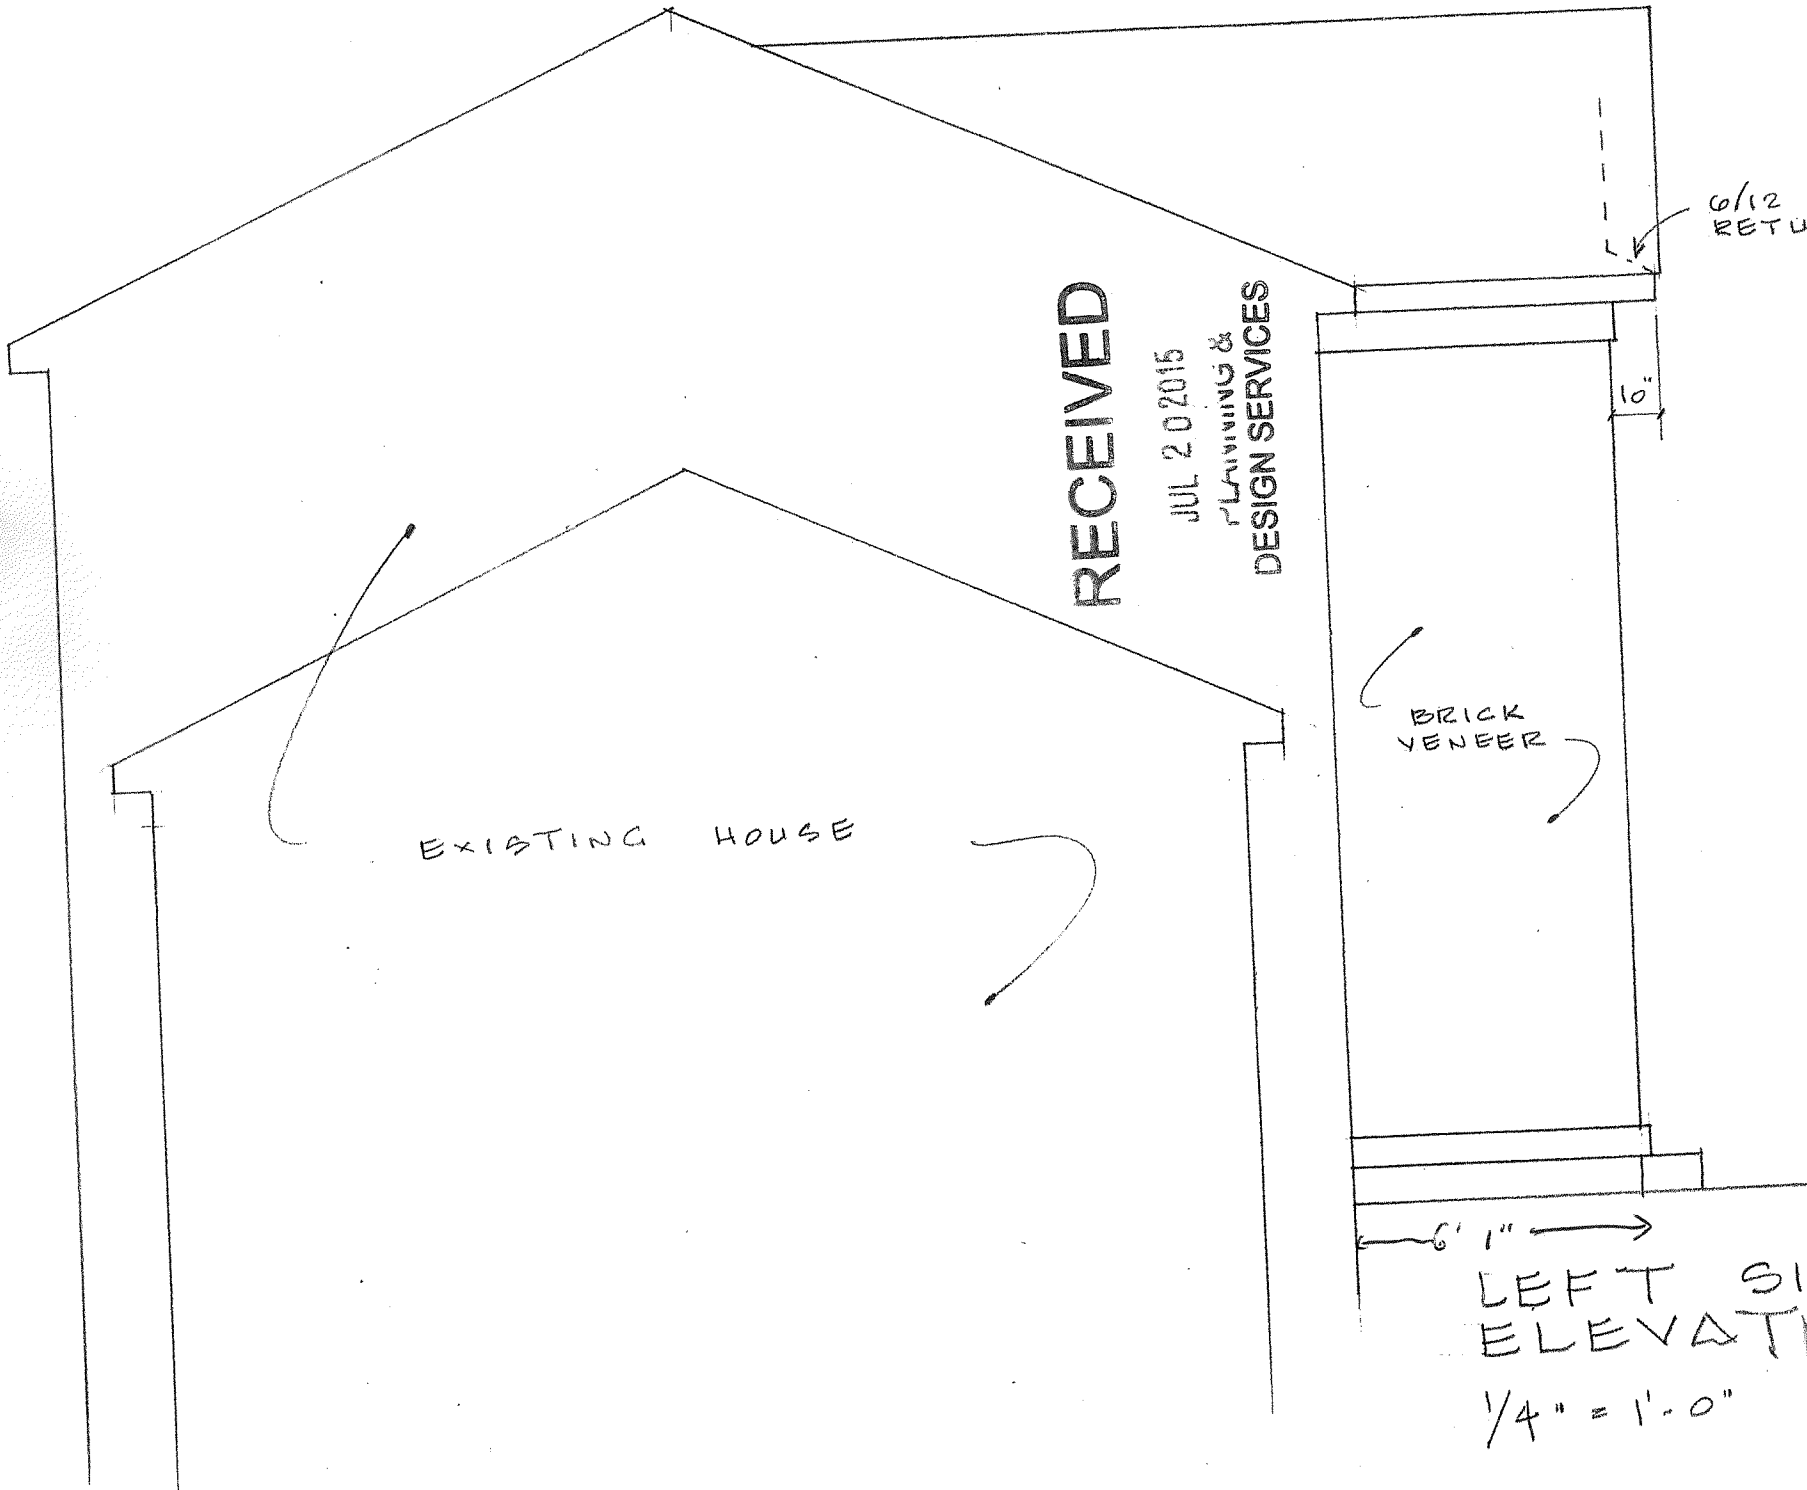

RECEIVED

JUL 20 2015  
PLANNING &  
DESIGN SERVICES

6/12  
RETU

10"

BRICK  
VENEER

LEFT SIDE  
ELEVATION

1/4" = 1'-0"

15VARIANCE/097


3742 Canoe LN

RECEIVED

JUL 20 2015

PLANNING &  
DESIGN SERVICES

EXISTING FOYER

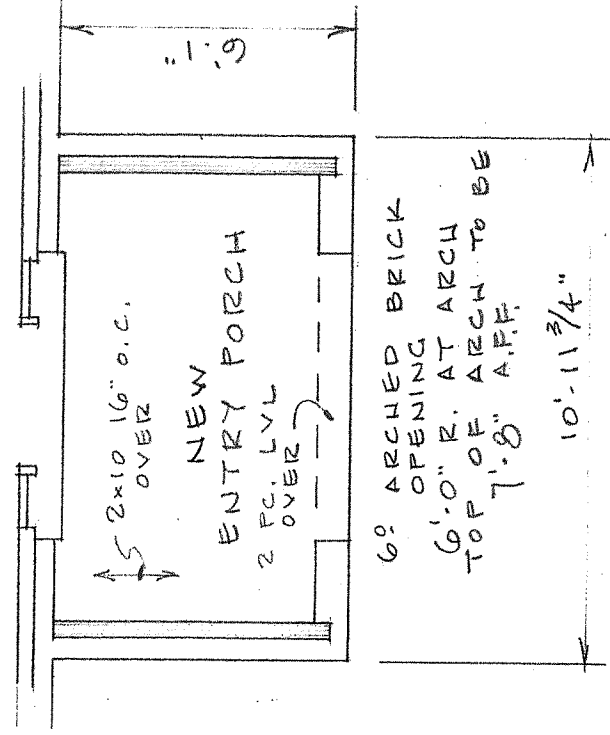

FIRST FLOOR  
1/4" = 1'-0"

MOVE EX. OUTLET  
AS REQUIRED

EXPAND EX. 2468  
TO 2568



VARIANCE 1077

3742 CANOE LN


10'-11 3/4"

# FIRST FLOOR

1/4" = 1'-0"

## RECEIVED

JUL 20 2015  
PLANNING &  
DESIGN SERVICES

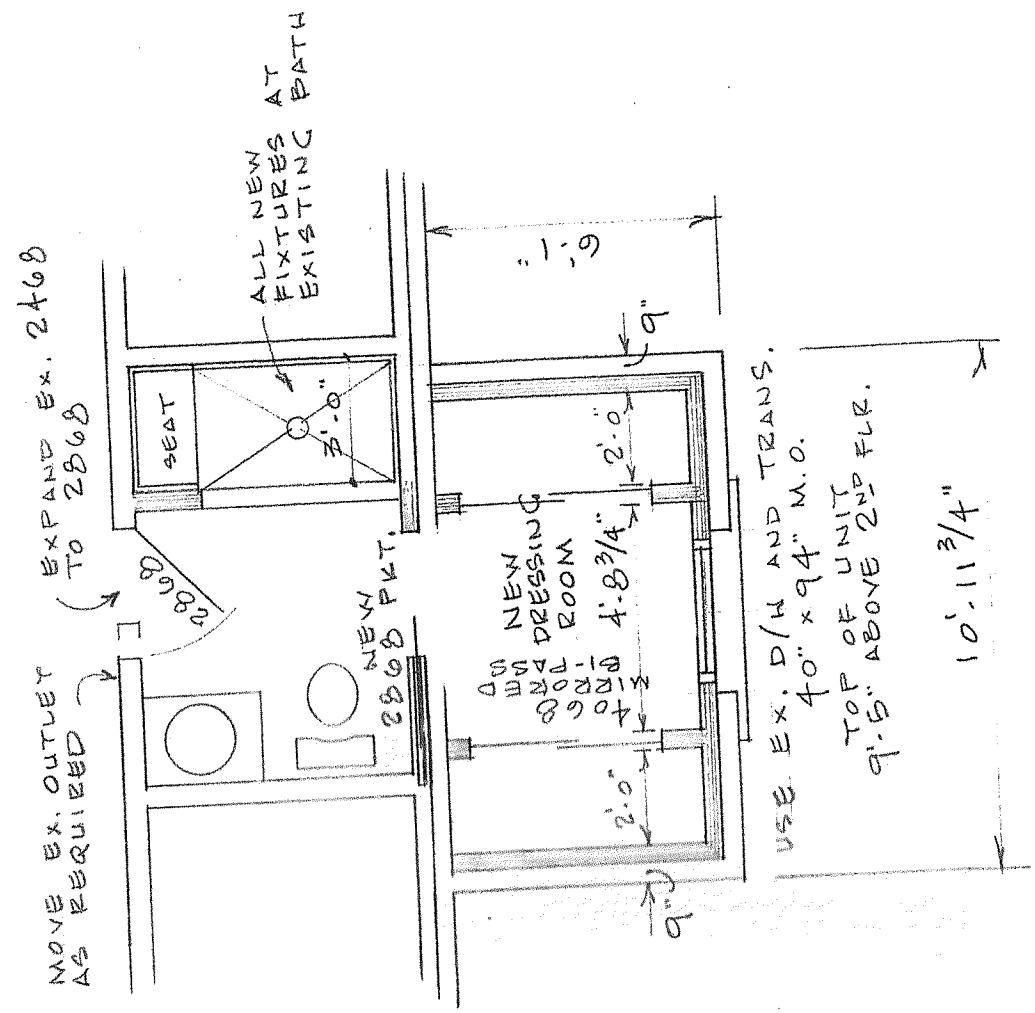

# SECOND FLOOR PLAN

1/4" = 1'-0"

RESIDENTIAL ADDITION

3712 CANOE LANE BALANCE 7047

DRAWN BY MIKE RICHARD 3-20-15